
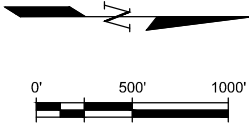


PLOTTED: 12/20/2023 10:43:09 AM
NAME: P:\07-012.01 CASTLE ROCK ON-CALL\07-012.31 MCMURDO GULCH P3 DESIGN\CAD\DRAWINGS\07-012.31_PROJECT SITE PLAN - EXHIBIT.DWG

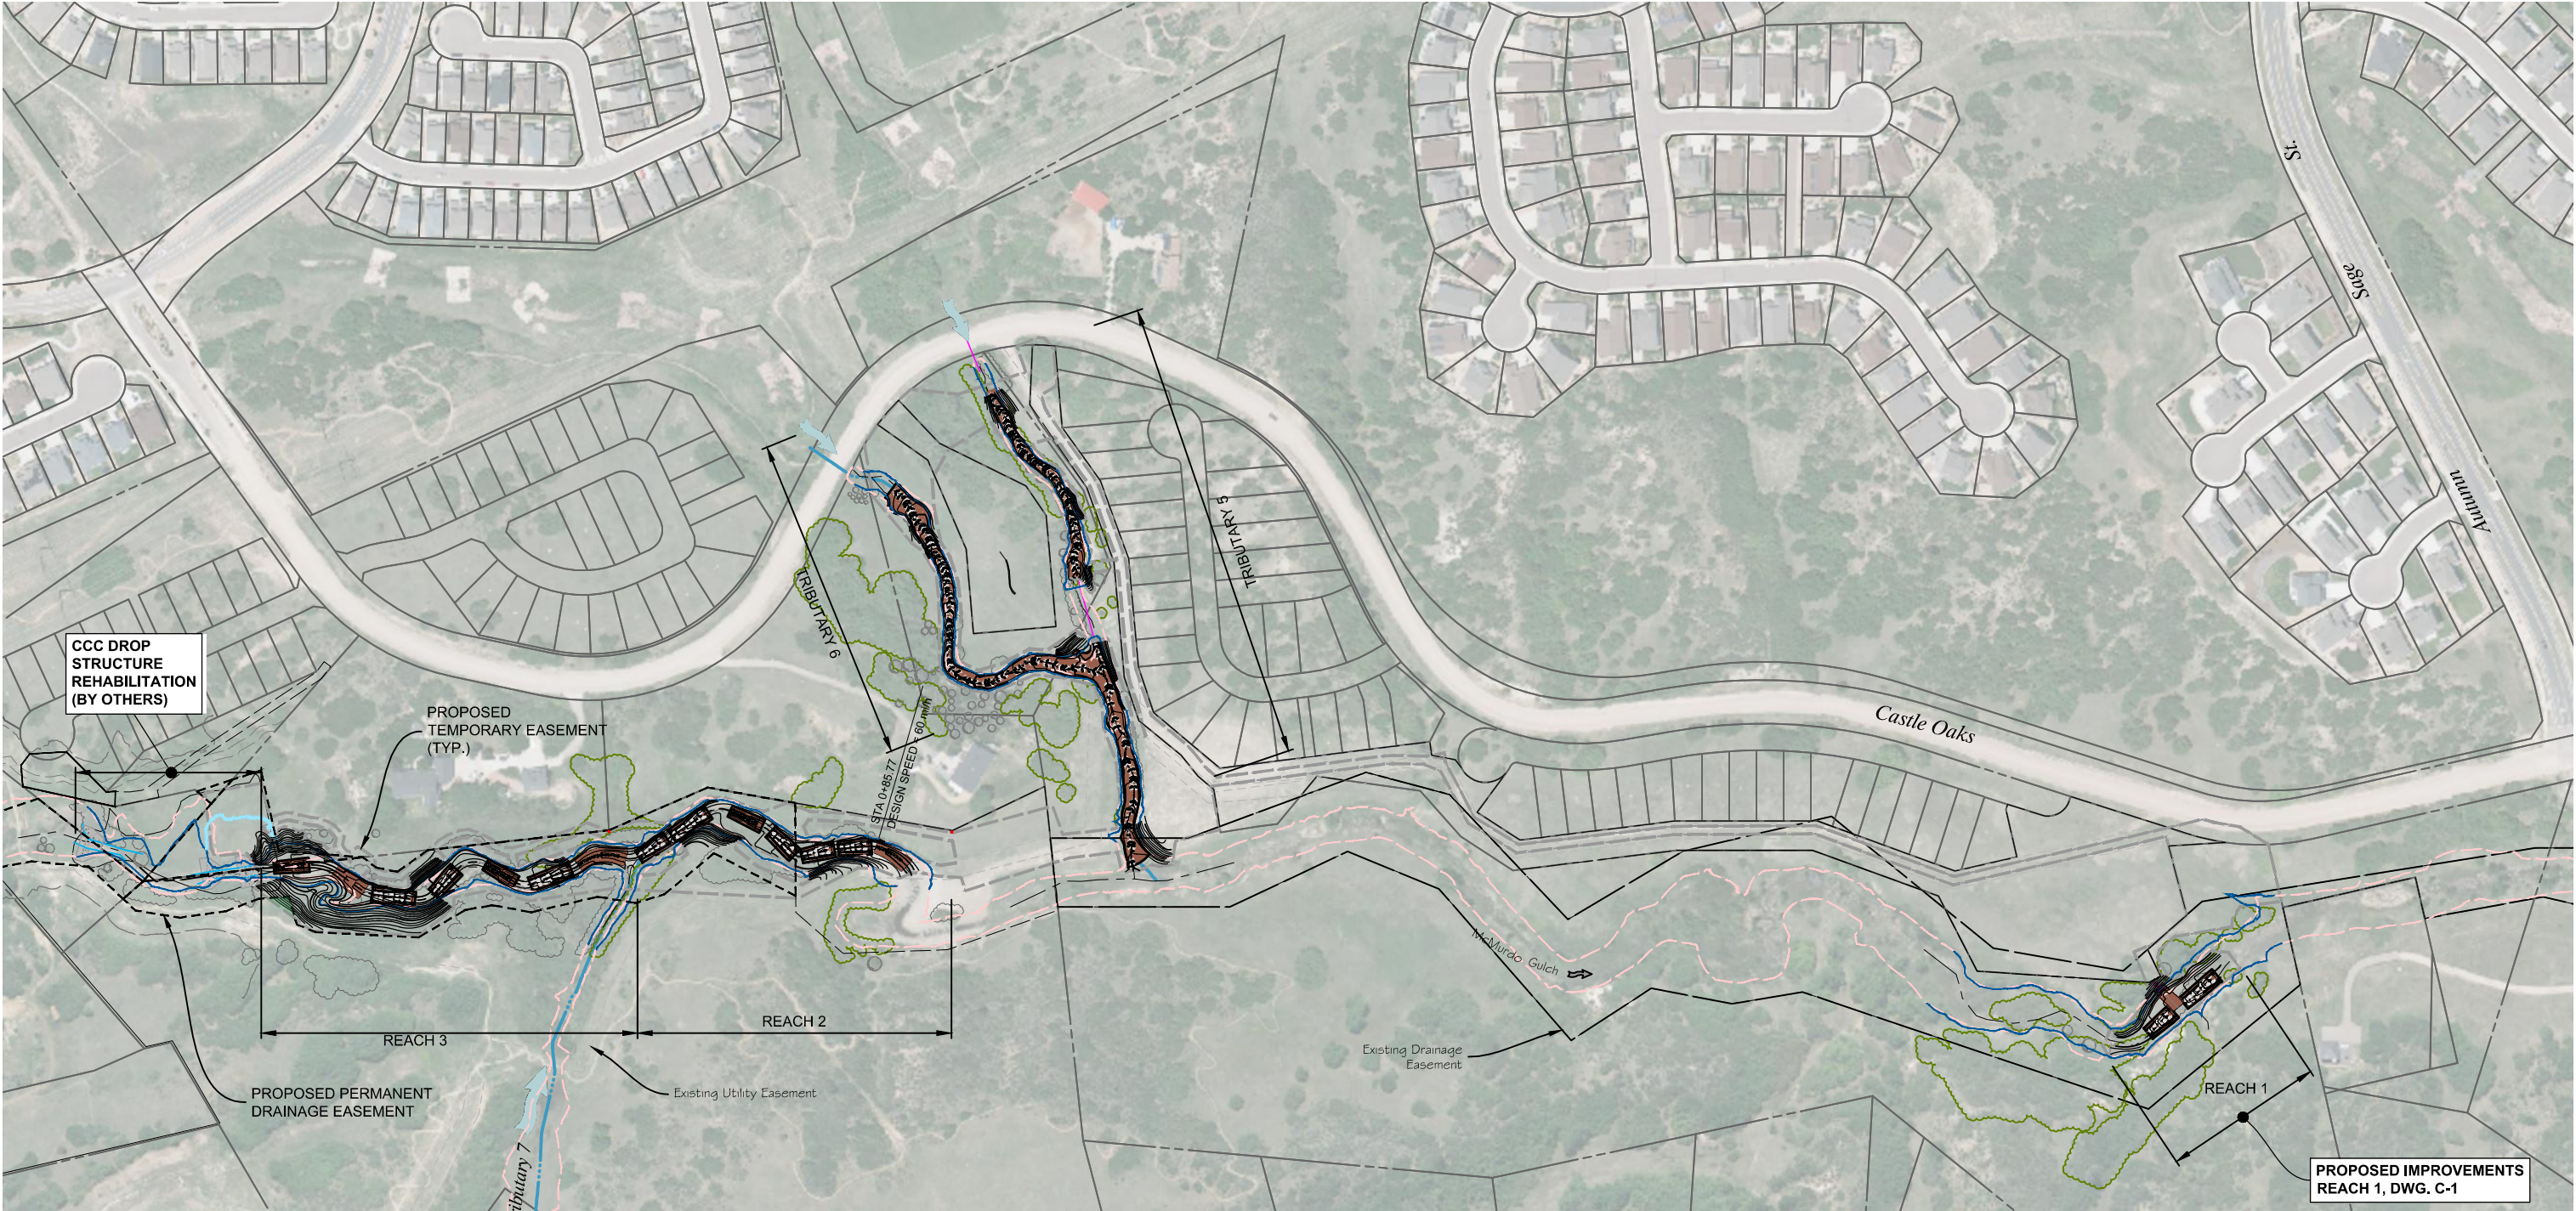

PREPARED UNDER THE SUPERVISION OF	DESIGNED:	90% DESIGN PROJECT NO. 07-012-31	SHEET REVISIONS				MULLER ENGINEERING COMPANY 7245 W. ALASKA DR. SUITE 300 LAKEWOOD, COLORADO 80226	TOWN OF CASTLE ROCK COLORADO	MCMURDO GULCH STREAM RECLAMATION PRIORITY 3 PROJECT	DATE 12/20/2023
	DRAWN:								GENERAL	DRAWING NO.
	CHECKED:								PROJECT SITE PLAN	SHEET NO.
					OF					