


File: L:\2024\W25-2401588 - Castle Rock Sedalia LS and FM PDB\Drawings - Force Main\CRS-05-C101-OL-OP.dwg Last Save: 6/27/2025 2:49 PM Last saved by: ESMartinez  
Last plotted by: Perez, Osiel G. Plot Style: AECmonochrome.ctb Plot Date: 6/27/2025 5:29 PM Plotter used: None

GEOTECHNICAL BORES			
BORE ID	BORE DEPTH	NORTHING	EASTING
B-36	5783.3'	1583996.67	3149576.35
B-37	5781.6'	1584004.26	3149763.38
B-38	5775.8'	1583799.41	3149515.07
B-39	5788.3'	1583676.68	3150474.10
B-40	5799.3'	1583642.93	3151498.29
B-42	5797.4'	1583708.83	3152141.20
B-43	5806.0'	1583639.21	3153056.93
B-44	5813.9'	1583633.52	3153963.15
B-45	5841.9'	1583634.69	3154773.81
B-46	5842.3'	1583561.04	3155703.03
B-47	5867.7'	1583432.90	3156274.81
B-48	5875.5'	1583593.95	3156316.59
B-49	5881.4'	1583477.98	3157502.73


GEOTECHNICAL BORES			
BORE ID	BORE DEPTH	NORTHING	EASTING
B-50	5892.4'	1583348.48	3158683.57
B-51	5908.9'	1582938.46	3159615.72
B-52	5906.7'	1582529.75	3160526.44
B-53	5912.5'	1582121.37	3161444.97
B-54	5929.1'	1581718.77	3162277.02
B-56-OW	5900.0'	1581032.22	3162806.52
B-57	5907.3'	1580728.93	3162909.93
B-58	5940.7'	1580174.47	3163534.68
B-59	5945.8'	1579921.14	3164280.89
B-60	5966.5'	1579530.97	3165189.99
B-61	5976.0'	1579131.19	3166098.95
B-62	5982.7'	1578742.16	3167021.87
B-63	6000.9'	1578292.35	3168052.77

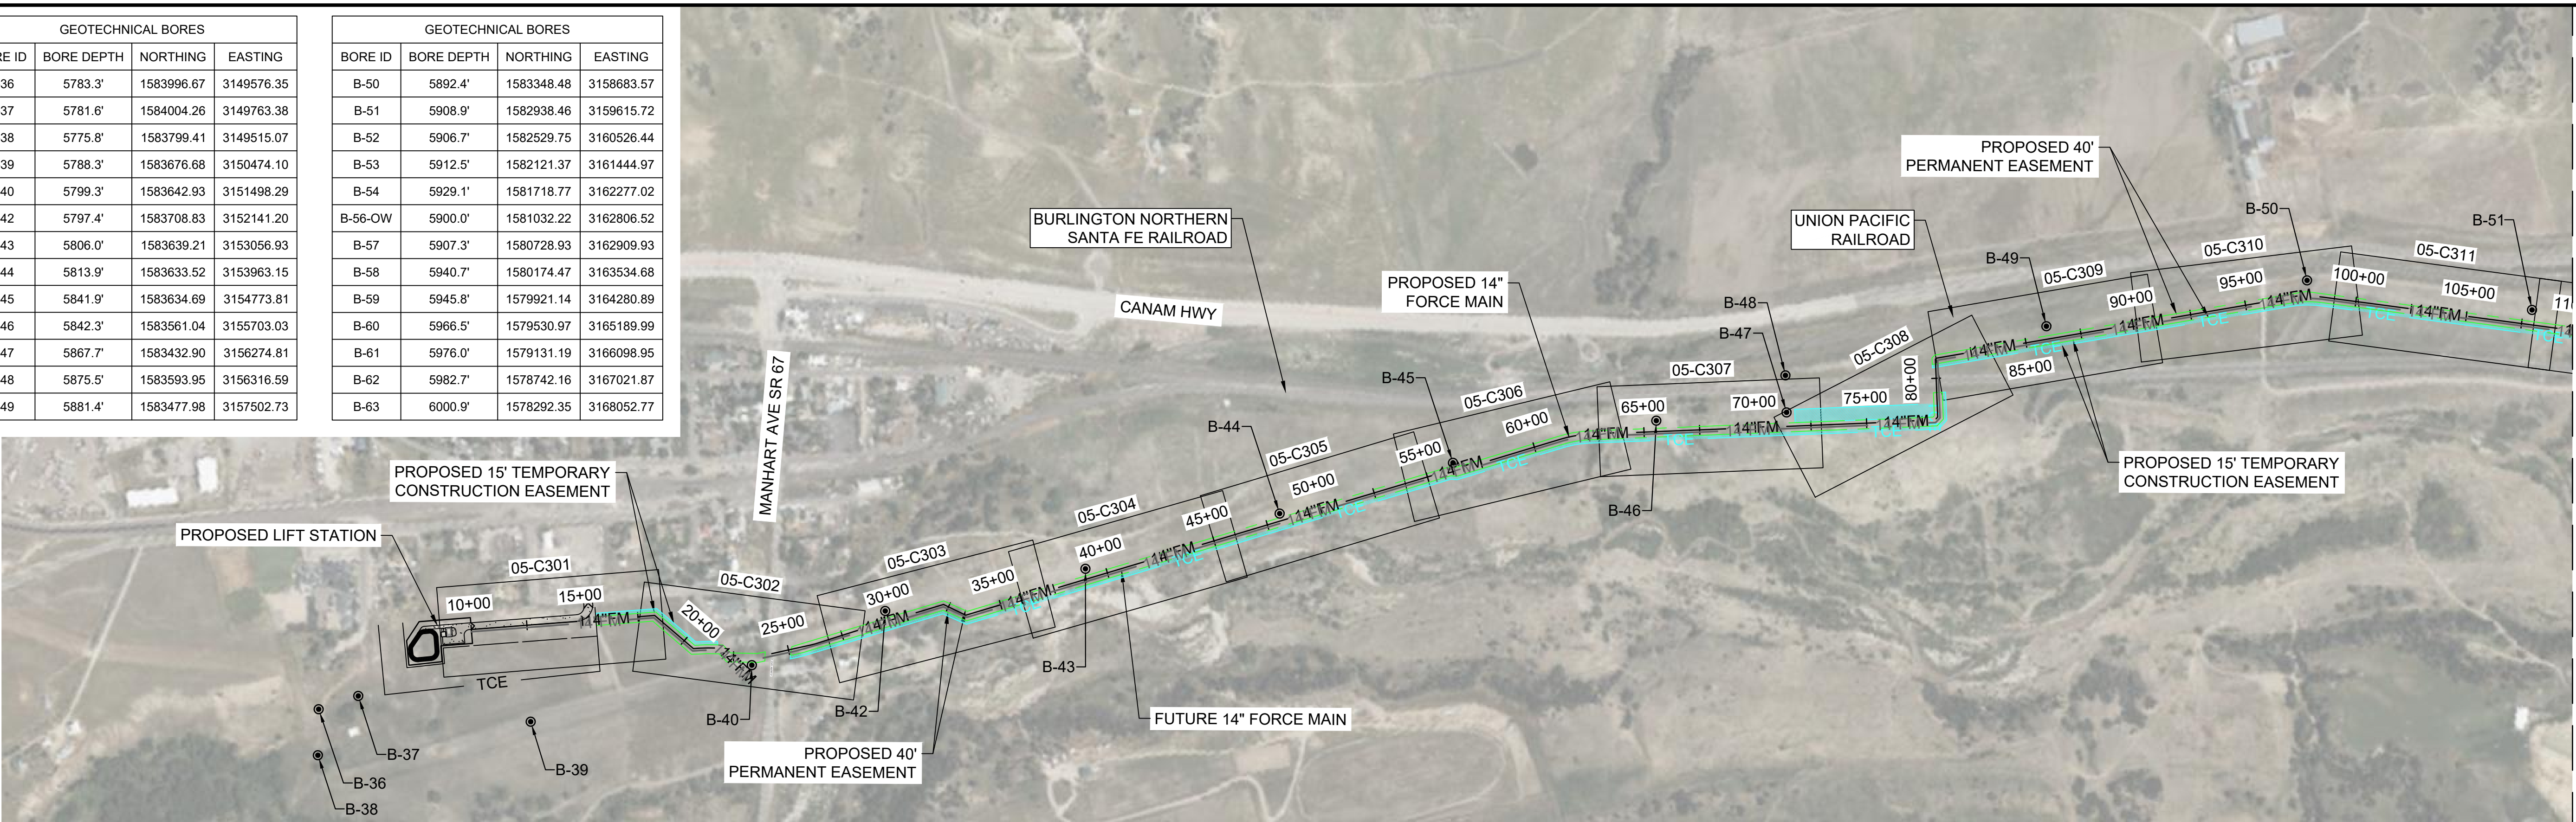

1  
05-C100

OVERALL LAYOUT 1 (STA. 10+00 TO STA. 110+00)

SCALE: 1" = 400'

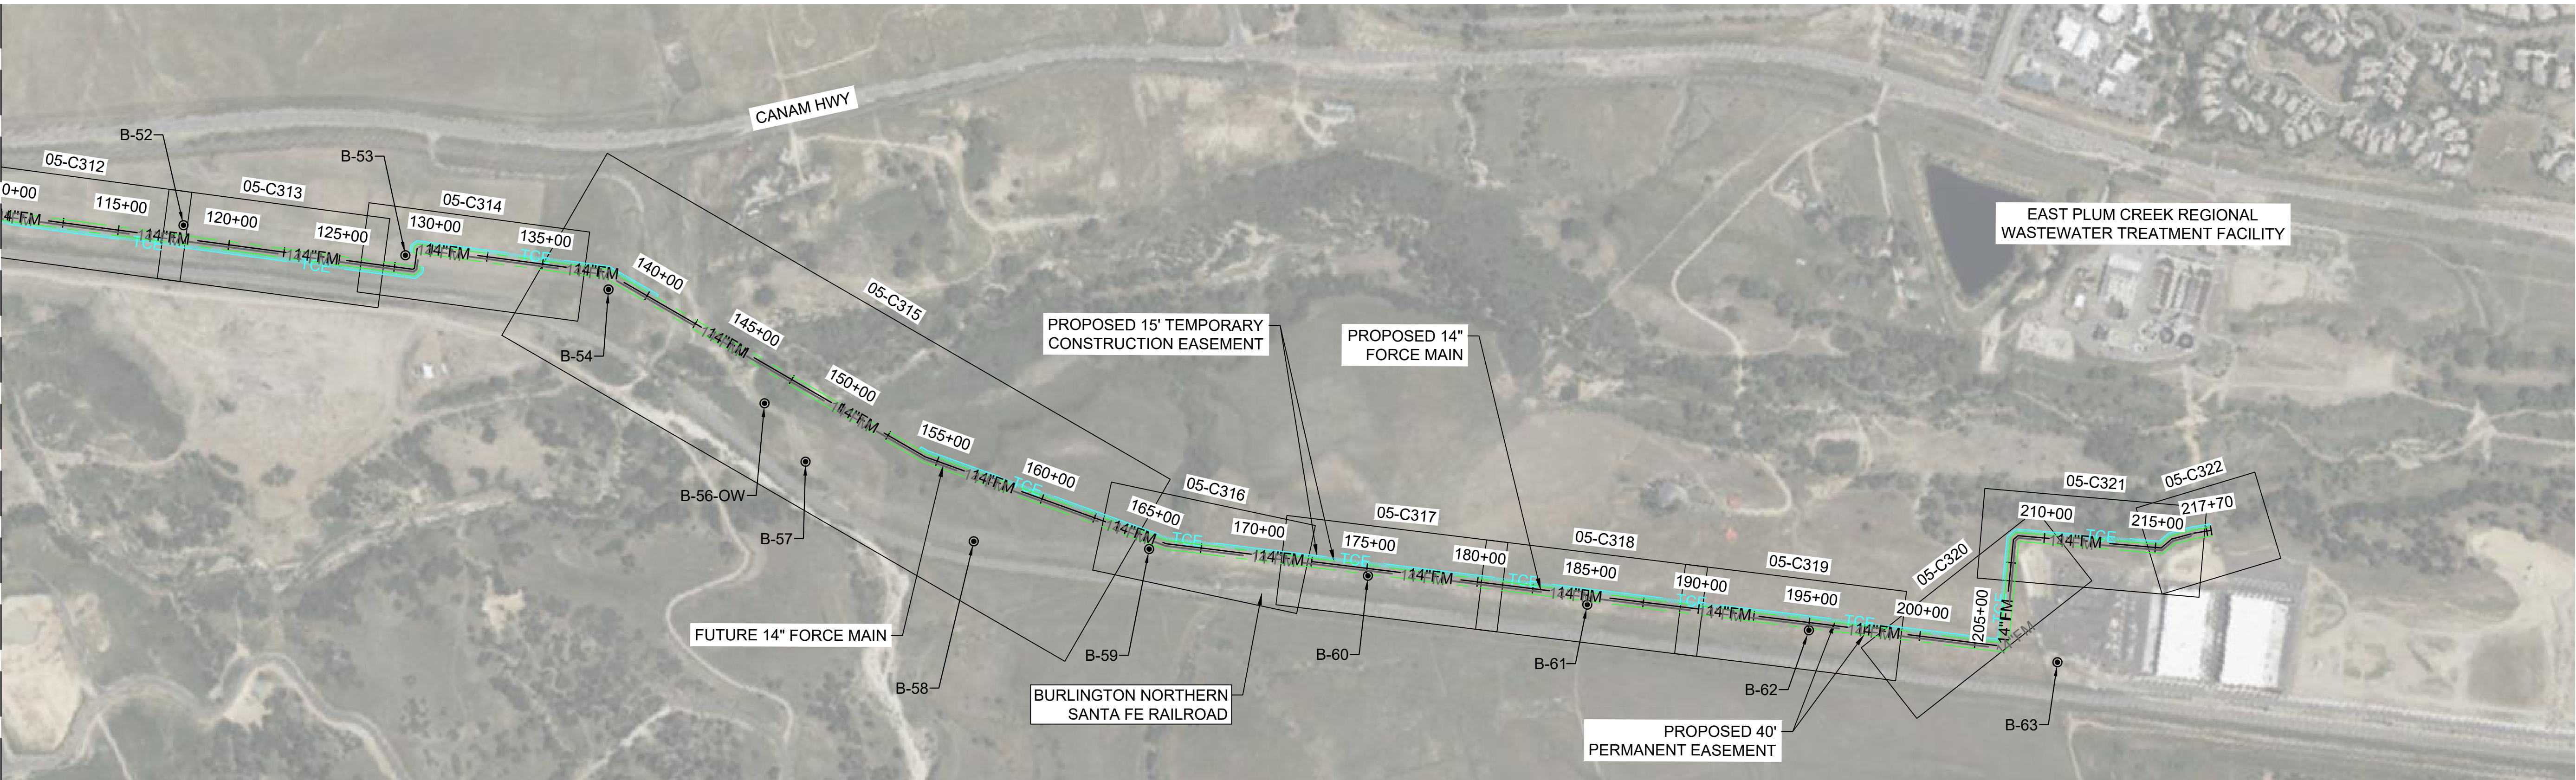

2  
05-C100

OVERALL LAYOUT 2 (STA. 110+00 TO STA. 217+70)

SCALE: 1" = 400'



© 2025 GARVER, LLC  
THIS DOCUMENT, ALONG WITH THE  
IDEAS AND DESIGNS CONVEYED  
HEREIN, SHALL BE CONSIDERED  
INSTRUMENTS OF PROFESSIONAL  
SERVICE AND ARE PROPERTY OF  
GARVER, LLC. ANY USE,  
REPRODUCTION, OR DISTRIBUTION  
OF THIS DOCUMENT, ALONG WITH  
THE IDEAS AND DESIGN CONTAINED  
HEREIN, IS PROHIBITED UNLESS  
AUTHORIZED IN WRITING BY  
GARVER, LLC OR EXPLICITLY  
ALLOWED IN THE GOVERNING  
PROFESSIONAL SERVICES  
AGREEMENT FOR THIS WORK.

60% DESIGN - NOT FOR  
CONSTRUCTION  
THIS DOCUMENT IS RELEASED FOR THE  
PURPOSE OF INTERIM REVIEW UNDER THE  
AUTHORITY OF: PAUL M. BANSCHBACH,  
P.E. 121636 ON JUNE 2025. IT  
IS NOT TO BE USED FOR CONSTRUCTION,  
BIDDING, OR PERMITTING PURPOSES.

REV	DATE	DESCRIPTION	BY

TOWN OF CASTLE ROCK  
Castle Rock Water  
CASTLE ROCK SEDALIA LIFT  
STATION AND FORCE MAIN  
S.J. LOUIS  
CONSULTING, INC.

OVERALL SITE PLAN

JOB NO.: 2401588  
DATE: JUNE 2025  
DESIGNED BY: PMB  
DRAWN BY: UOP  
CHECKED BY: PMB

BAR IS ONE INCH ON  
ORIGINAL DRAWING  
0  
IF NOT ONE INCH ON THIS SHEET,  
ADJUST SCALES ACCORDINGLY.  
DRAWING NUMBER  
**05-C100**  
SHEET  
NUMBER **05**