

ATH
CONSTRUCTION

DATE:


02/04/2020

HOLDAYWAY GARAGE ADDITION
 10 CIRCLE DR
 CASTLE ROCK, CO 80104

SCALE:
 $\frac{1}{4}" = 1'-0"$

DRAWN BY:
 ATH CONSTRUCTION
 720.313.1582

PAGE:
 A-1

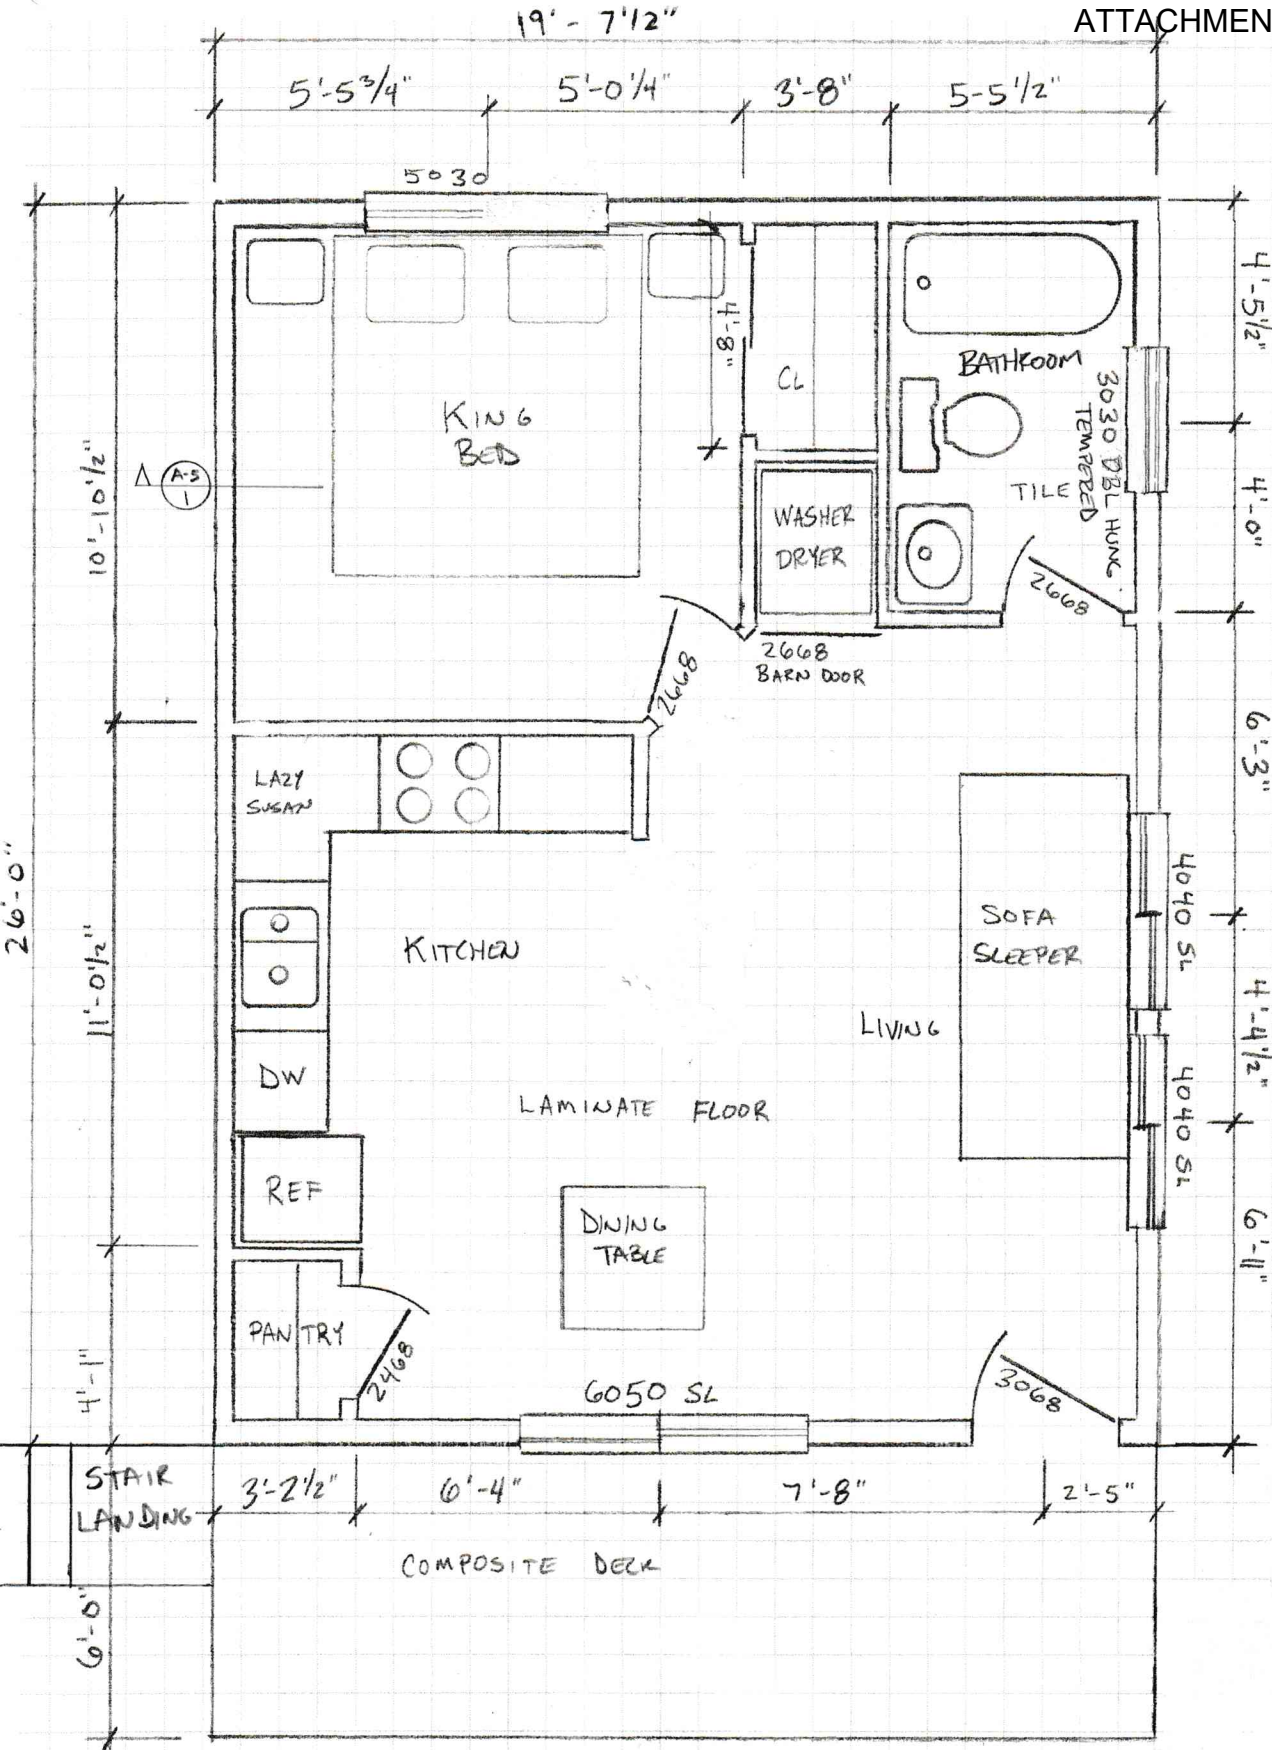

FLOOR PLAN