


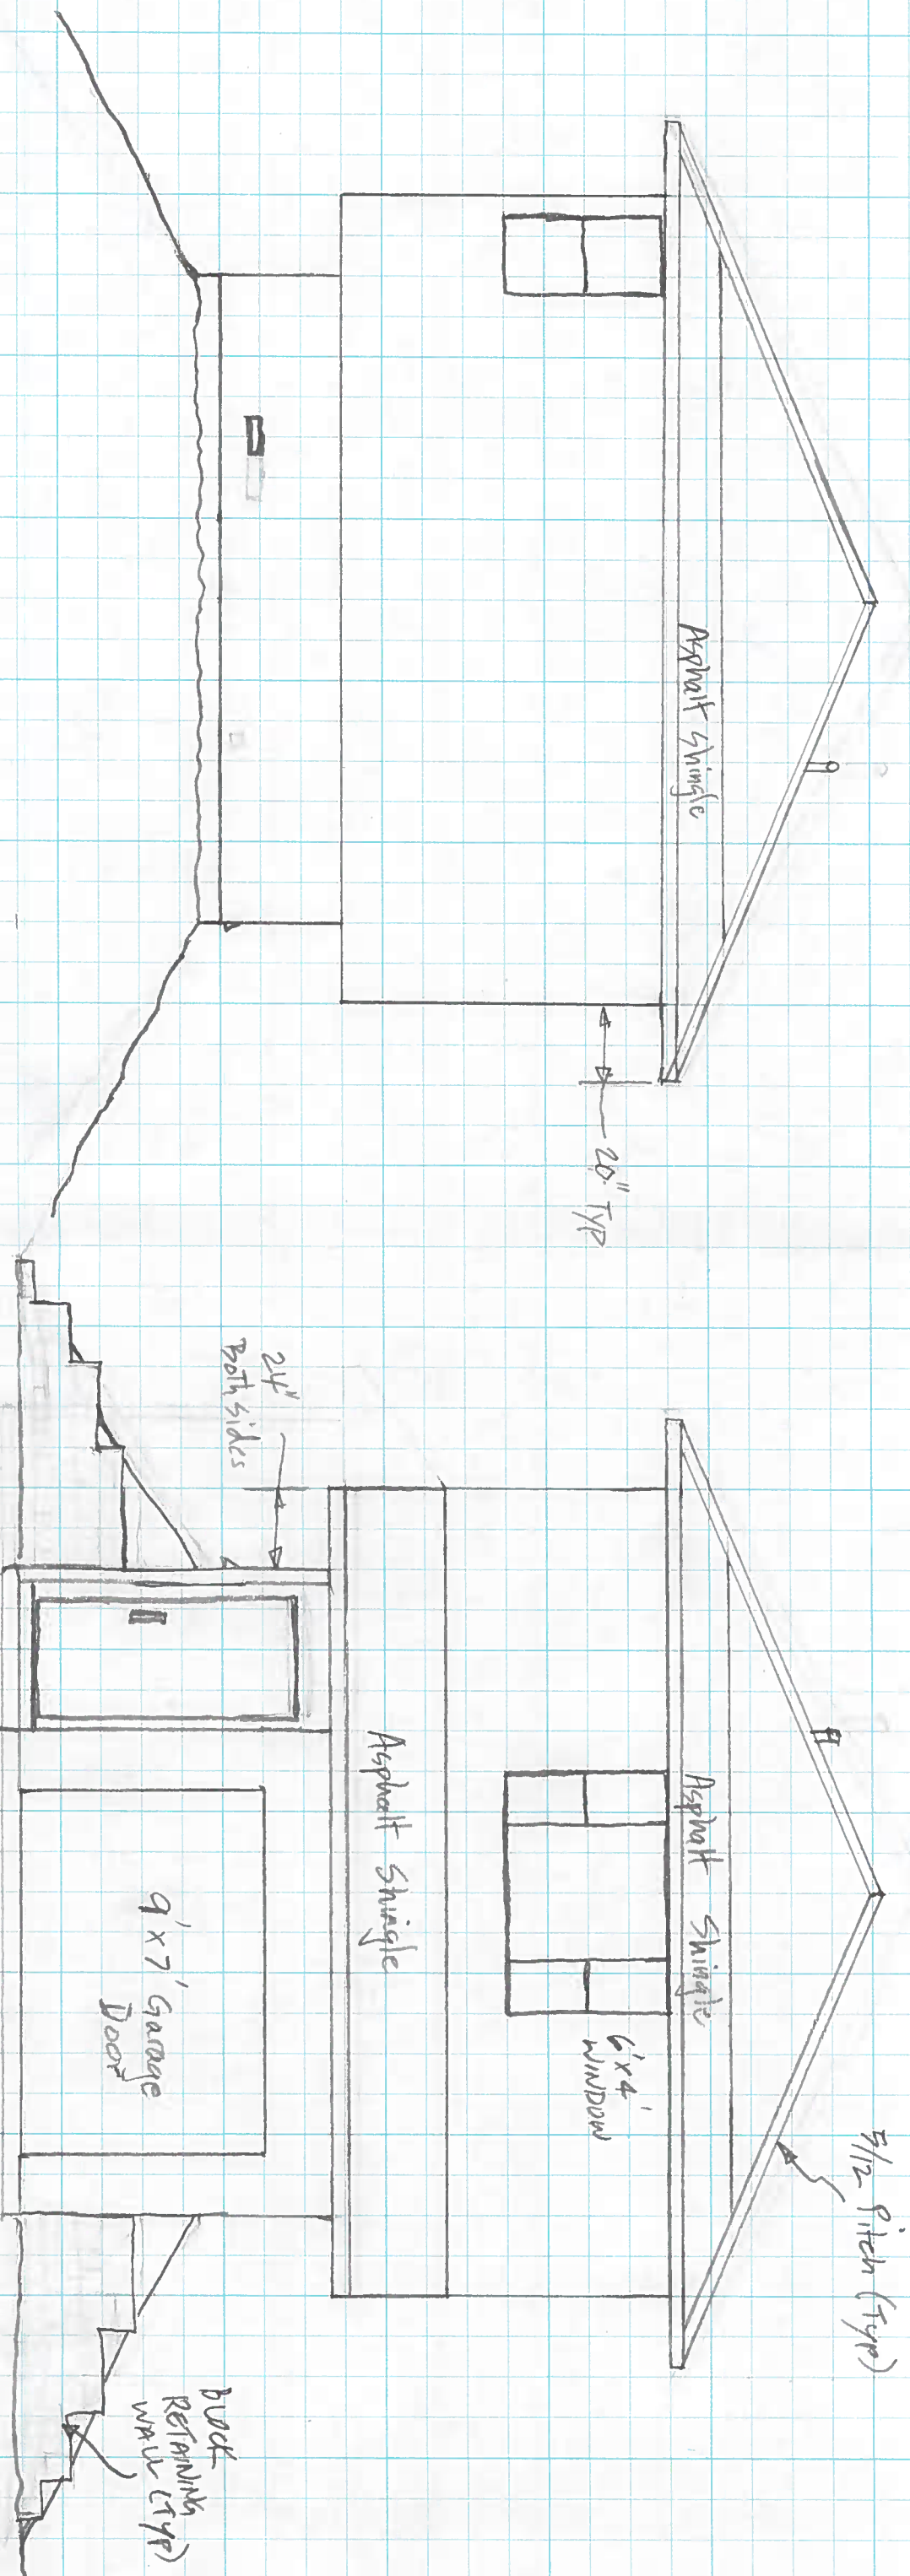

EAST ELEVATION

WEST ELEVATION

SCALE: 1/4" = 1'


NOTES: • SIDING TO MATCH THAT OF MAIN RESIDENCE

• ASPHALT SHINGLES TO MATCH THAT OF MAIN RESIDENCE

• ALL EXTERIOR WALL CONSTRUCTION ARE OF 2X6

• ENGINEERED ROOF TRUSSES BY OTHER @ 5/12 PITCH

4

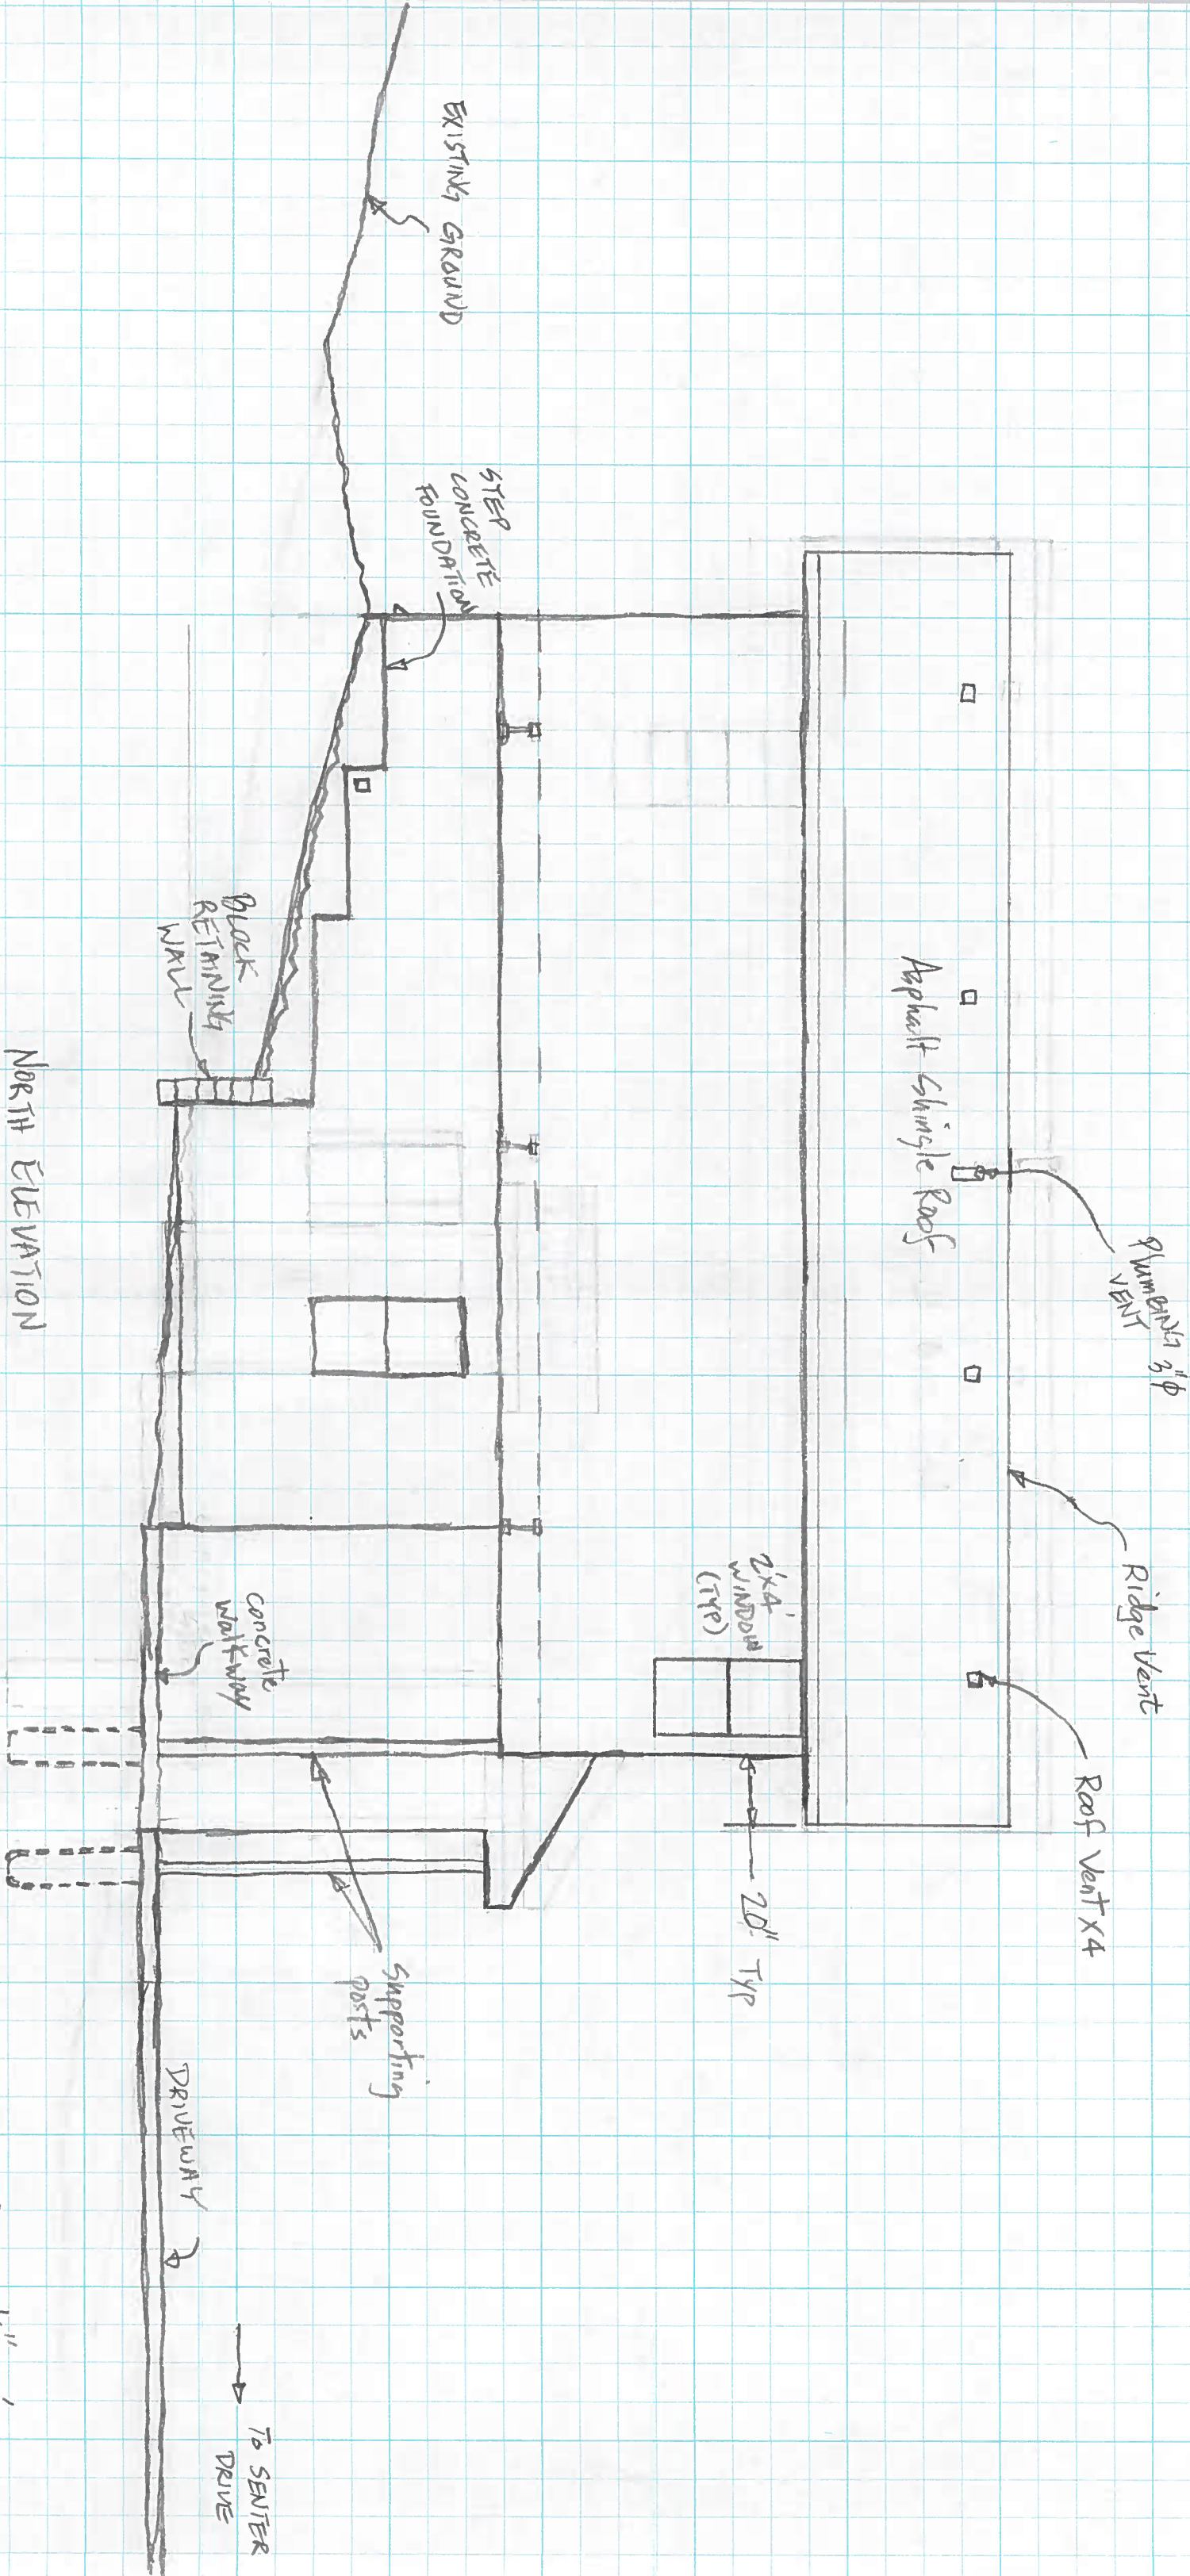


NORTH ELEVATION


SCALE: 1/4" = 1'

NOTES : ALL CONCRETE STRENGTH SHALL BE 3000 - 4000 PSI @ 28 DAYS.

15

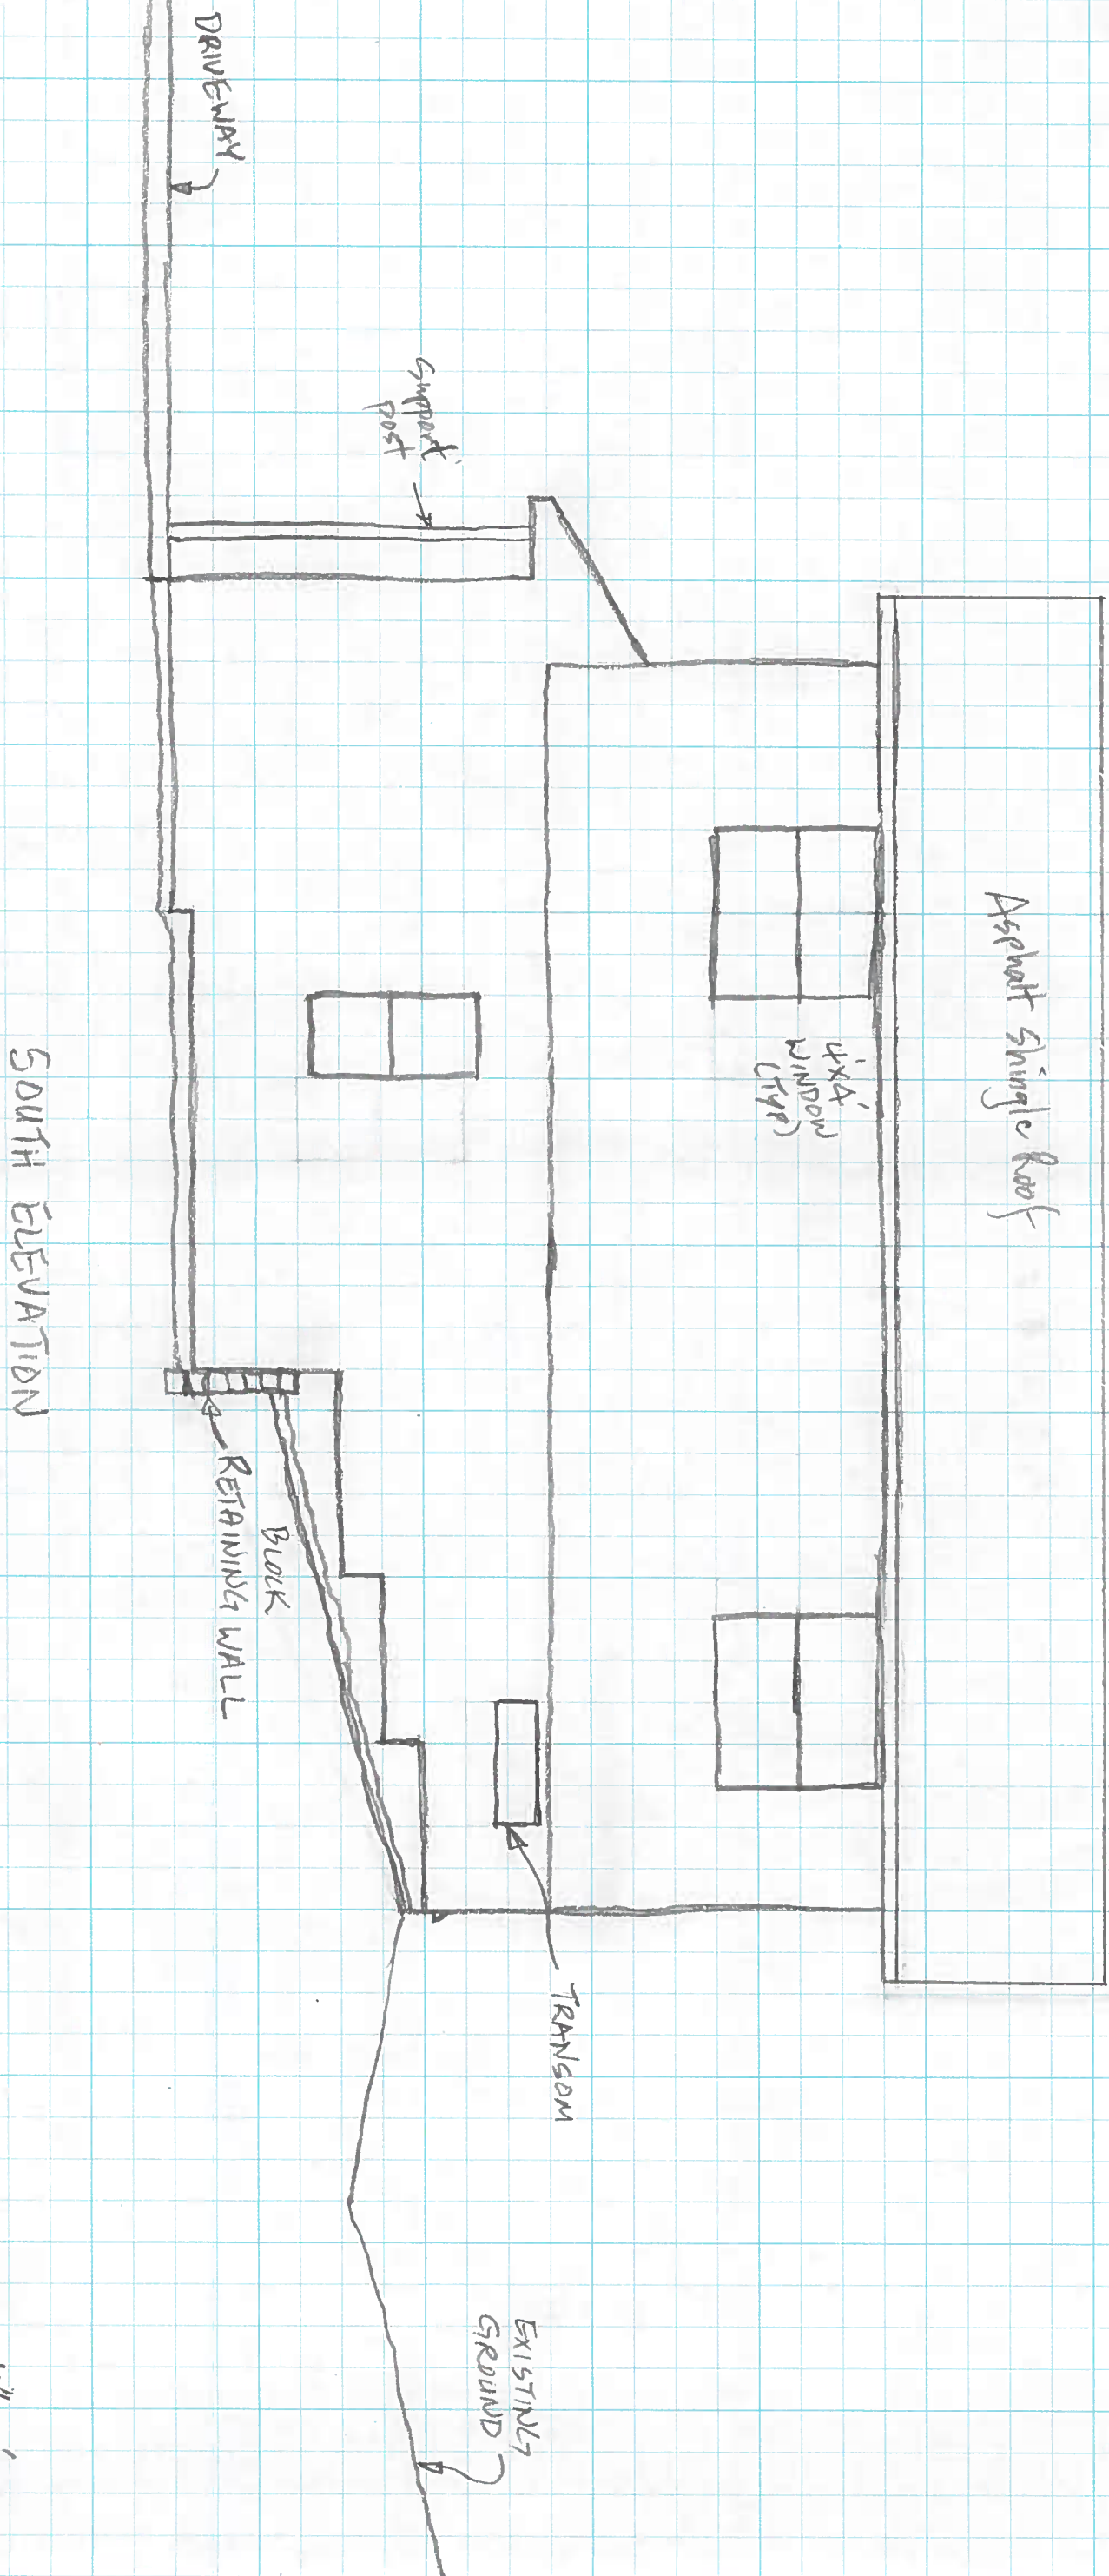

SCALE : $\frac{1}{4}" = 1'$

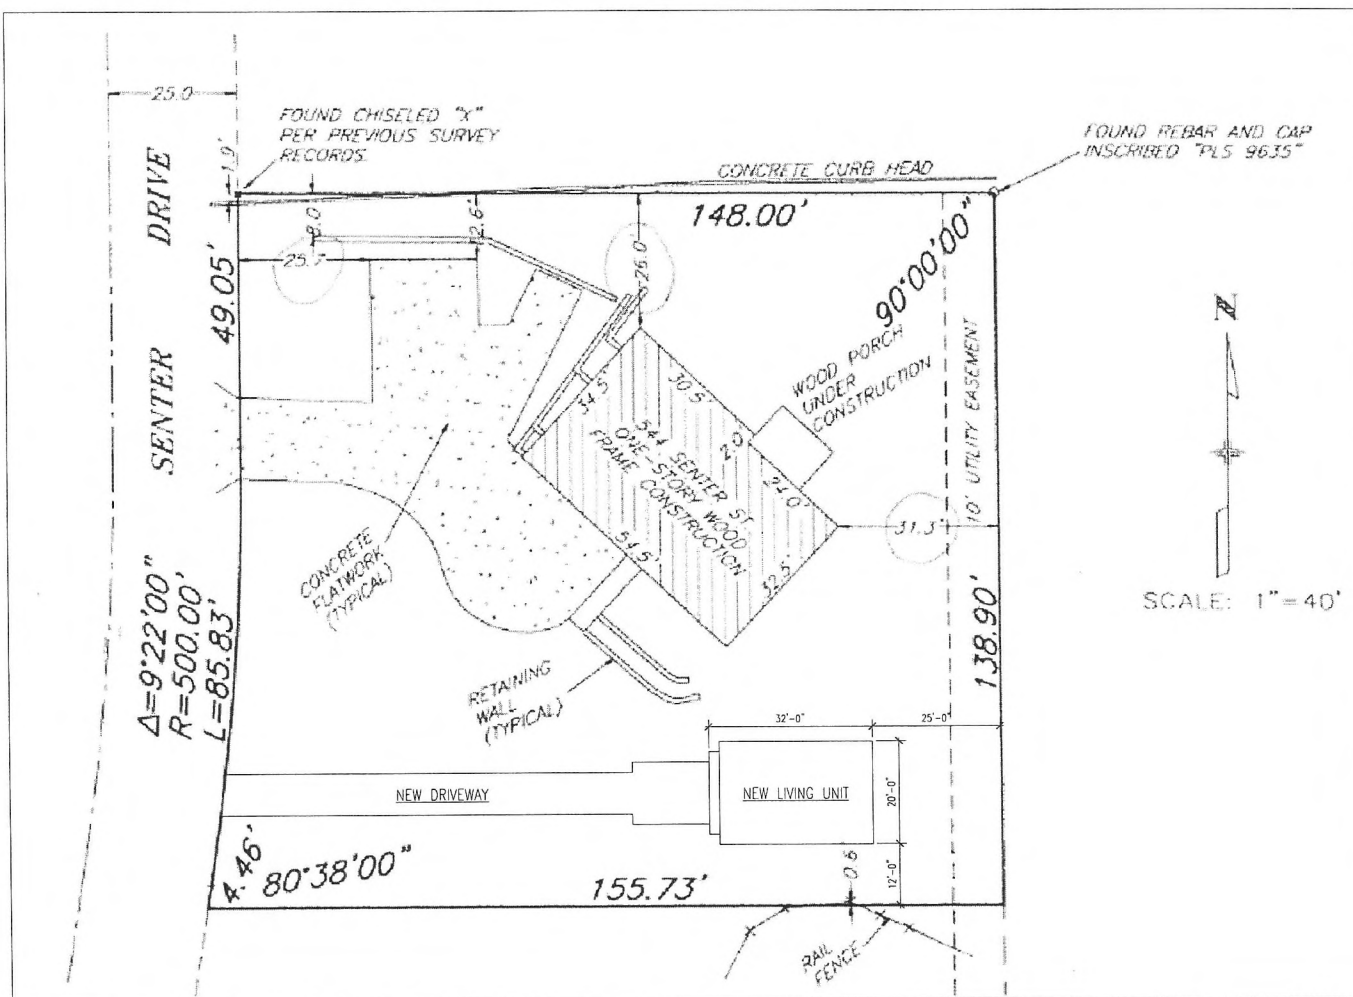

N
 SCALE: 1"=40'

PLOT PLAN
 N.T.S

CASTLE ROCK PERMIT #
 XXX-XXXX

ADDITIONAL DWELLING UNIT
 PROPOSED PLOT PLAN

LOCATION:	544 SENTER DRIVE, CASTLE ROCK, CO 80109
DATE:	09/12/2022
DESIGNED BY:	T. CHIN
DRAWN BY:	J. WASSELL
SCALE:	AS SHOWN