
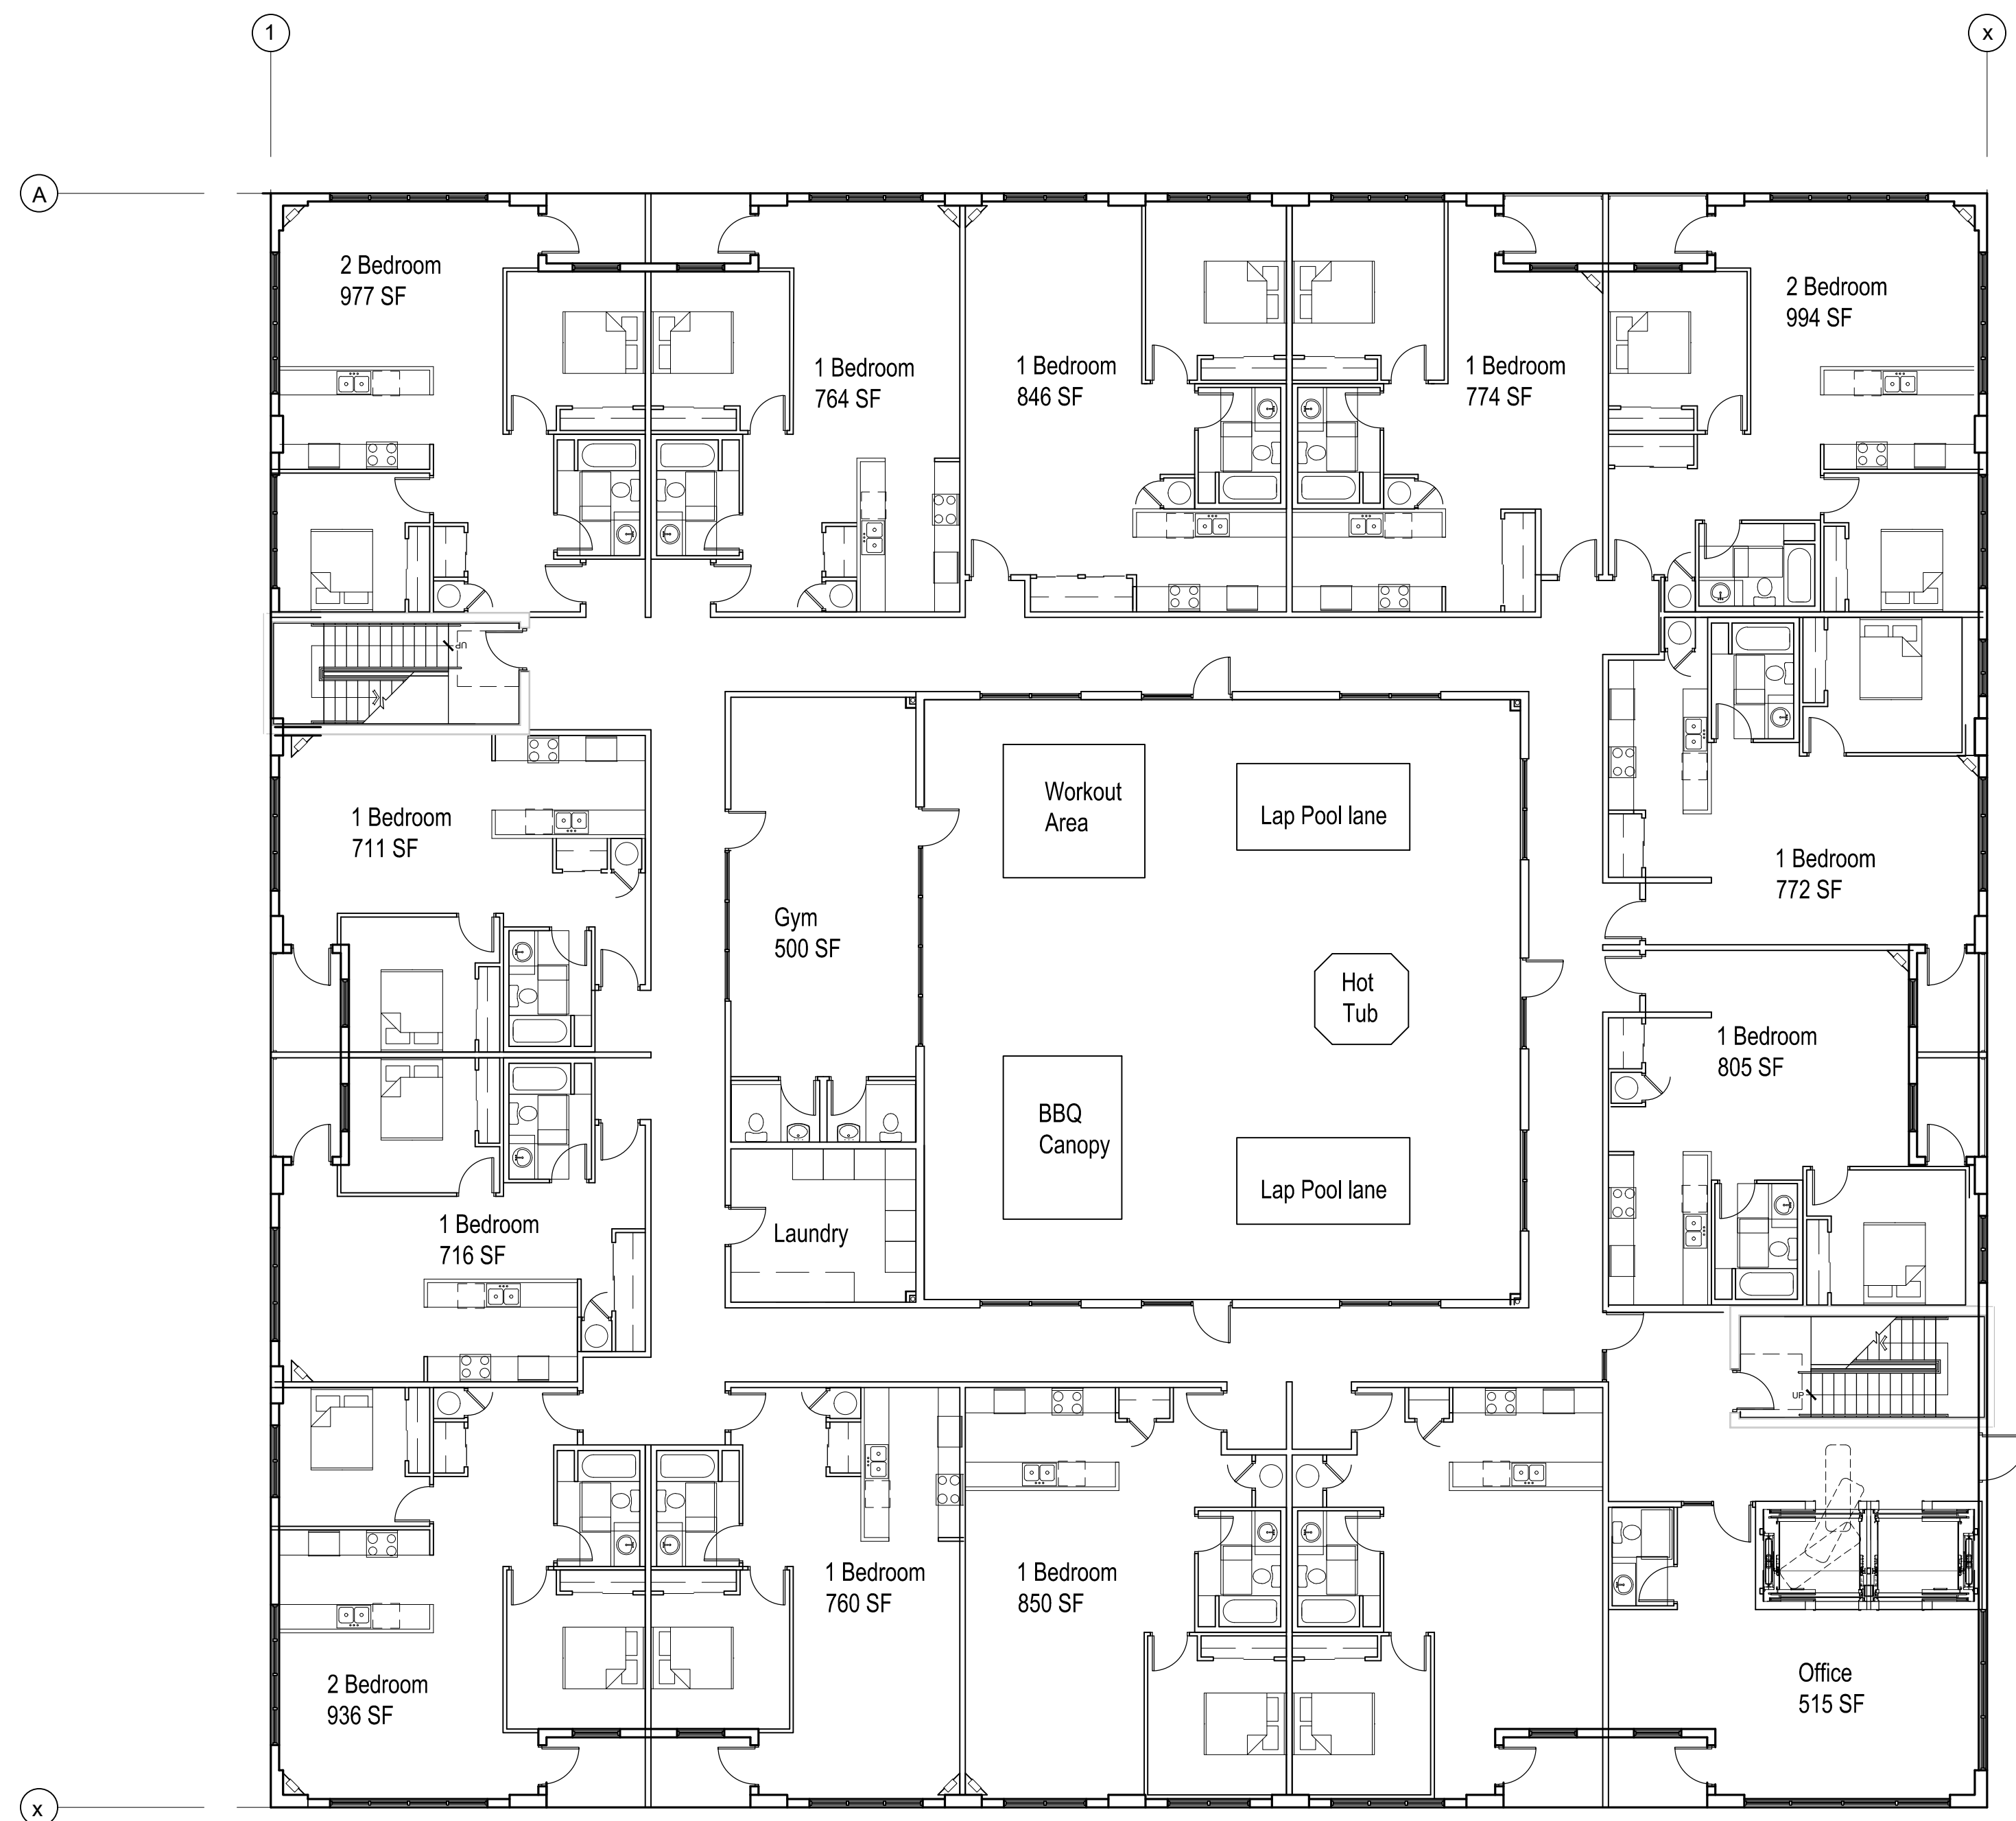


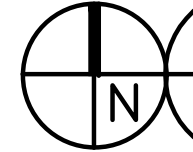

 1
A1.6
FLOOR PLAN 6TH FLOOR
SCALE: 3/32"

PROGRESS SET
NOT FOR CONSTRUCTION

Copyright 2017
THESE PLANS ARE INSTRUMENTS OF
PROFESSIONAL SERVICE AND ARE
PROTECTED BY COMMON LAW,
STATUTORY AND OTHER RESERVED
RIGHTS INCLUDING COPYRIGHT. THEY
MAY NOT BE REPRODUCED OR USED
FOR ANY PURPOSE WITHOUT THE
WRITTEN CONSENT OF WONG
STRAUCH ARCHITECTS



WONGSTRAUCH
architects

820 Santa Fe Drive
Denver, Colorado 80204
www.wsaarchitect.com
ksullivan@wsaarchitect.com

5TH STREET APARTMENTS
5TH STREET & JERRY STREET
CASTLE ROCK, CO

SPACE PLANS
DATE: 03/10/2017
DRAWN: —
CHECKED: —
PROJECT NO.: 15010.02
DRAWING TITLE
PARKING
DRAWING NUMBER

A-1.6

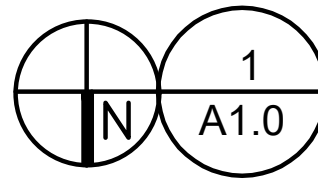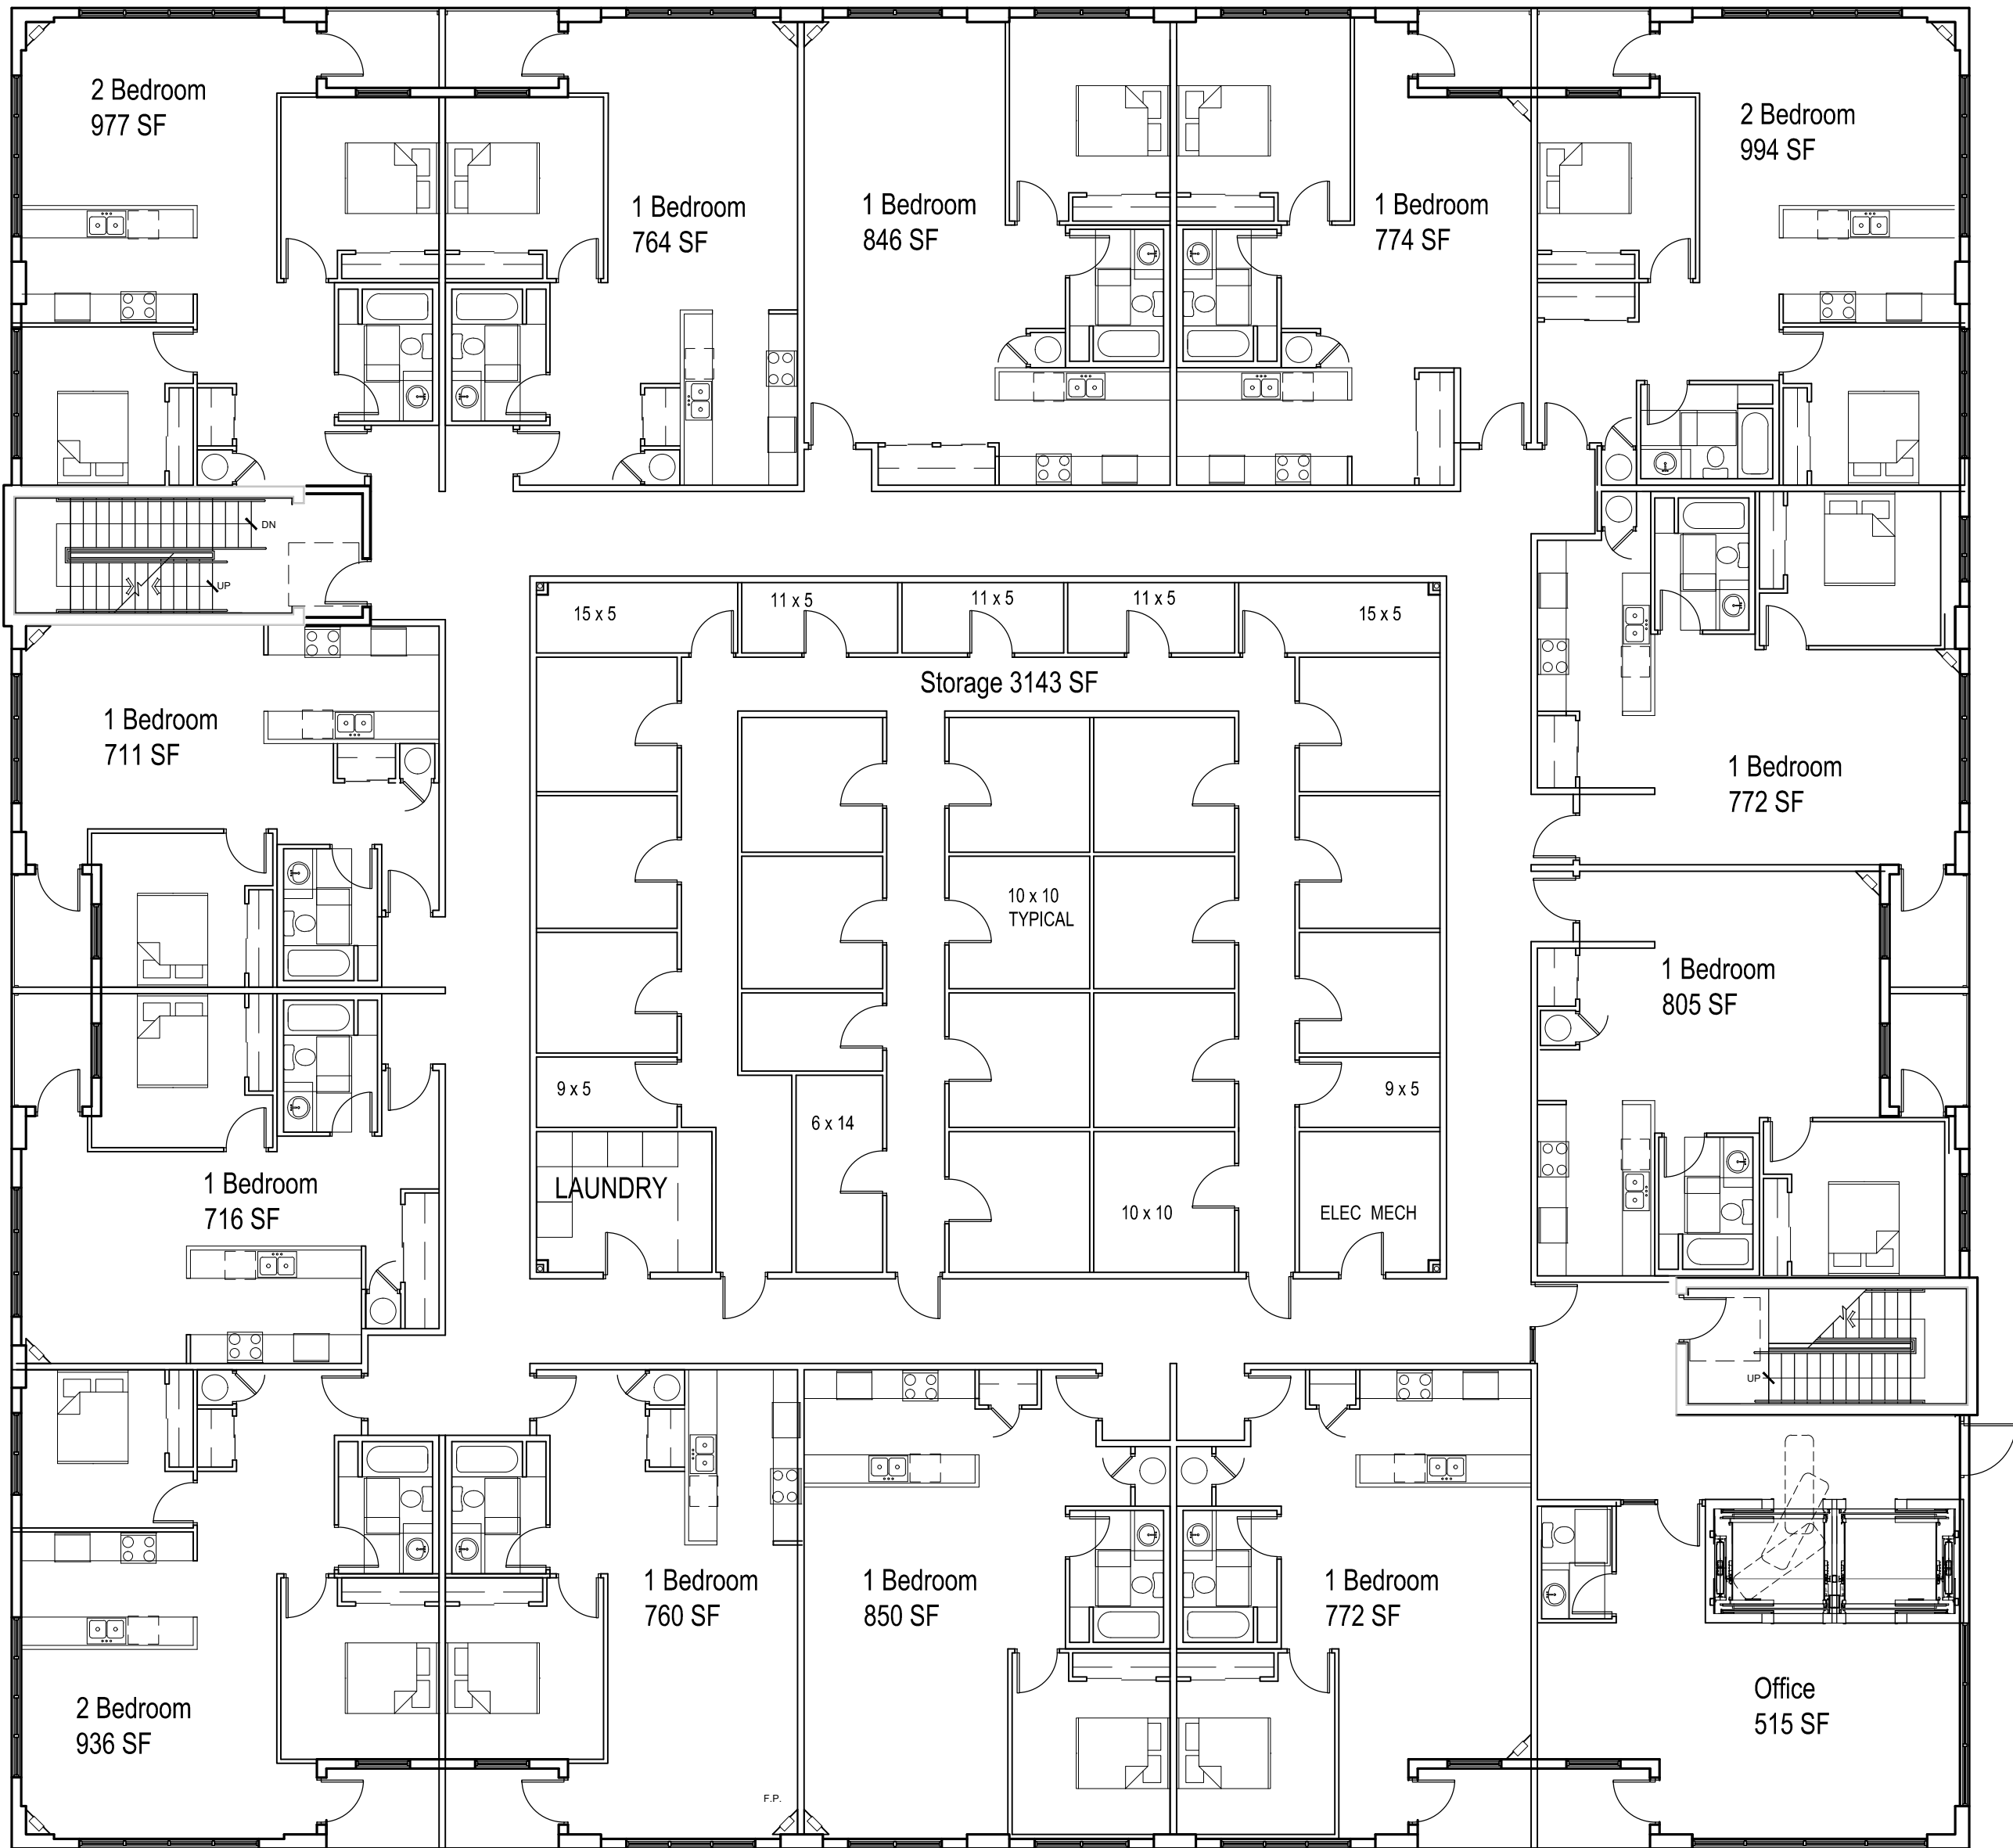

FLOOR PLAN 2ND-5TH FLOORS

SCALE: 3/32"

PROGRESS SET
NOT FOR CONSTRUCTION

Copyright 2017
THESE PLANS ARE INSTRUMENTS OF
PROFESSIONAL SERVICE AND ARE
PROTECTED BY COMMON LAW,
STATUTORY AND OTHER RESERVED
RIGHTS INCLUDING COPYRIGHT. THEY
MAY NOT BE REPRODUCED OR USED
FOR ANY PURPOSE WITHOUT THE
WRITTEN CONSENT OF WONG
STRAUCH ARCHITECTS



5TH STREET APARTMENTS
5TH STREET & JERRY STREET
CASTLE ROCK, CO

SPACE PLANS

DATE:
03/10/2017
DRAWN:
-
CHECKED:
-



PROJECT NO.:
15010.02

DRAWING TITLE

PARKING

DRAWING NUMBER

A-1.0

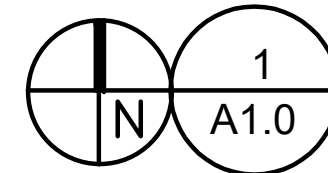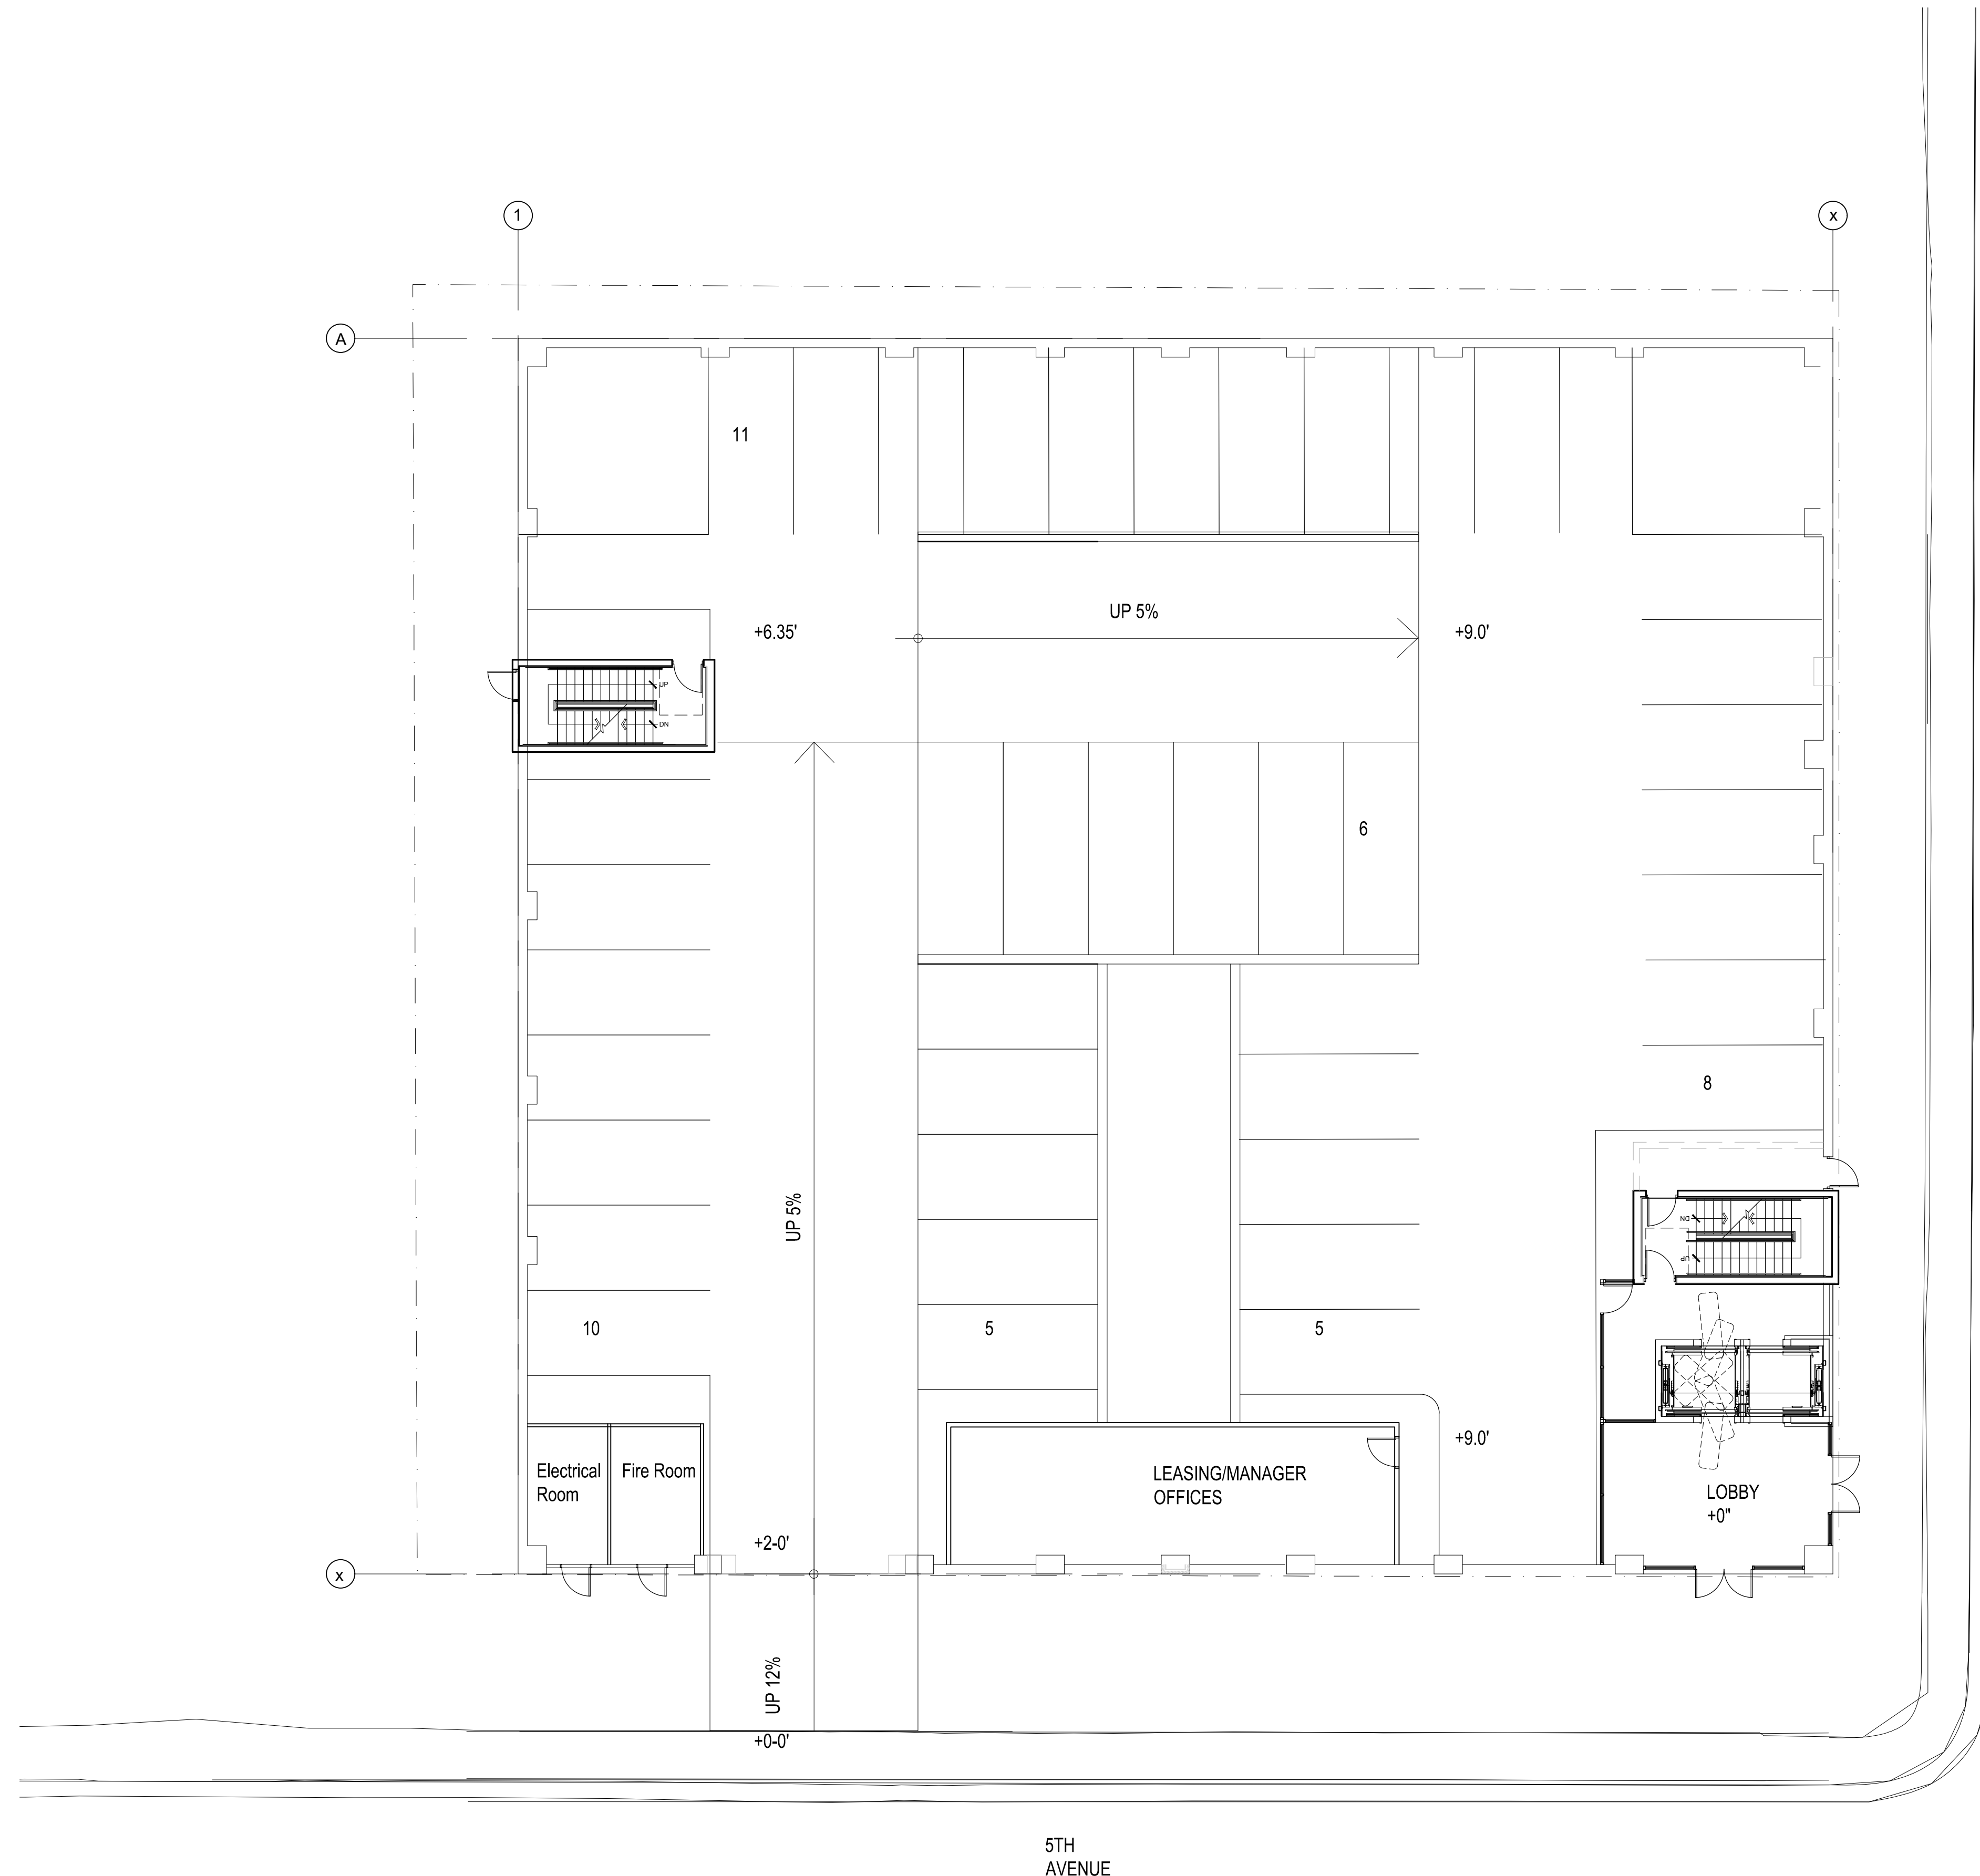

FLOOR PLAN LOBBY/PARKING LEVEL1

SCALE: 3/32"

PROGRESS SET
NOT FOR CONSTRUCTION

Copyright 2017
THESE PLANS ARE INSTRUMENTS OF
PROFESSIONAL SERVICE AND ARE
PROTECTED BY COMMON LAW,
STATUTORY AND OTHER RESERVED
RIGHTS INCLUDING COPYRIGHT. THEY
MAY NOT BE REPRODUCED OR USED
FOR ANY PURPOSE WITHOUT THE
WRITTEN CONSENT OF WONG
STRAUCH ARCHITECTS

WONGSTRAUCH
architects
820 Santa Fe Drive
Denver, Colorado 80204
www.wsaarchitect.com
ksullivan@wsaarchitect.com

5TH STREET APARTMENTS
5TH STREET & JERRY STREET
CASTLE ROCK, CO

SPACE PLANS

DATE:
03/10/2017

DRAWN:
-

CHECKED:
-


PROJECT NO.:
15010.02

DRAWING TITLE

PARKING

DRAWING NUMBER

P-1.0

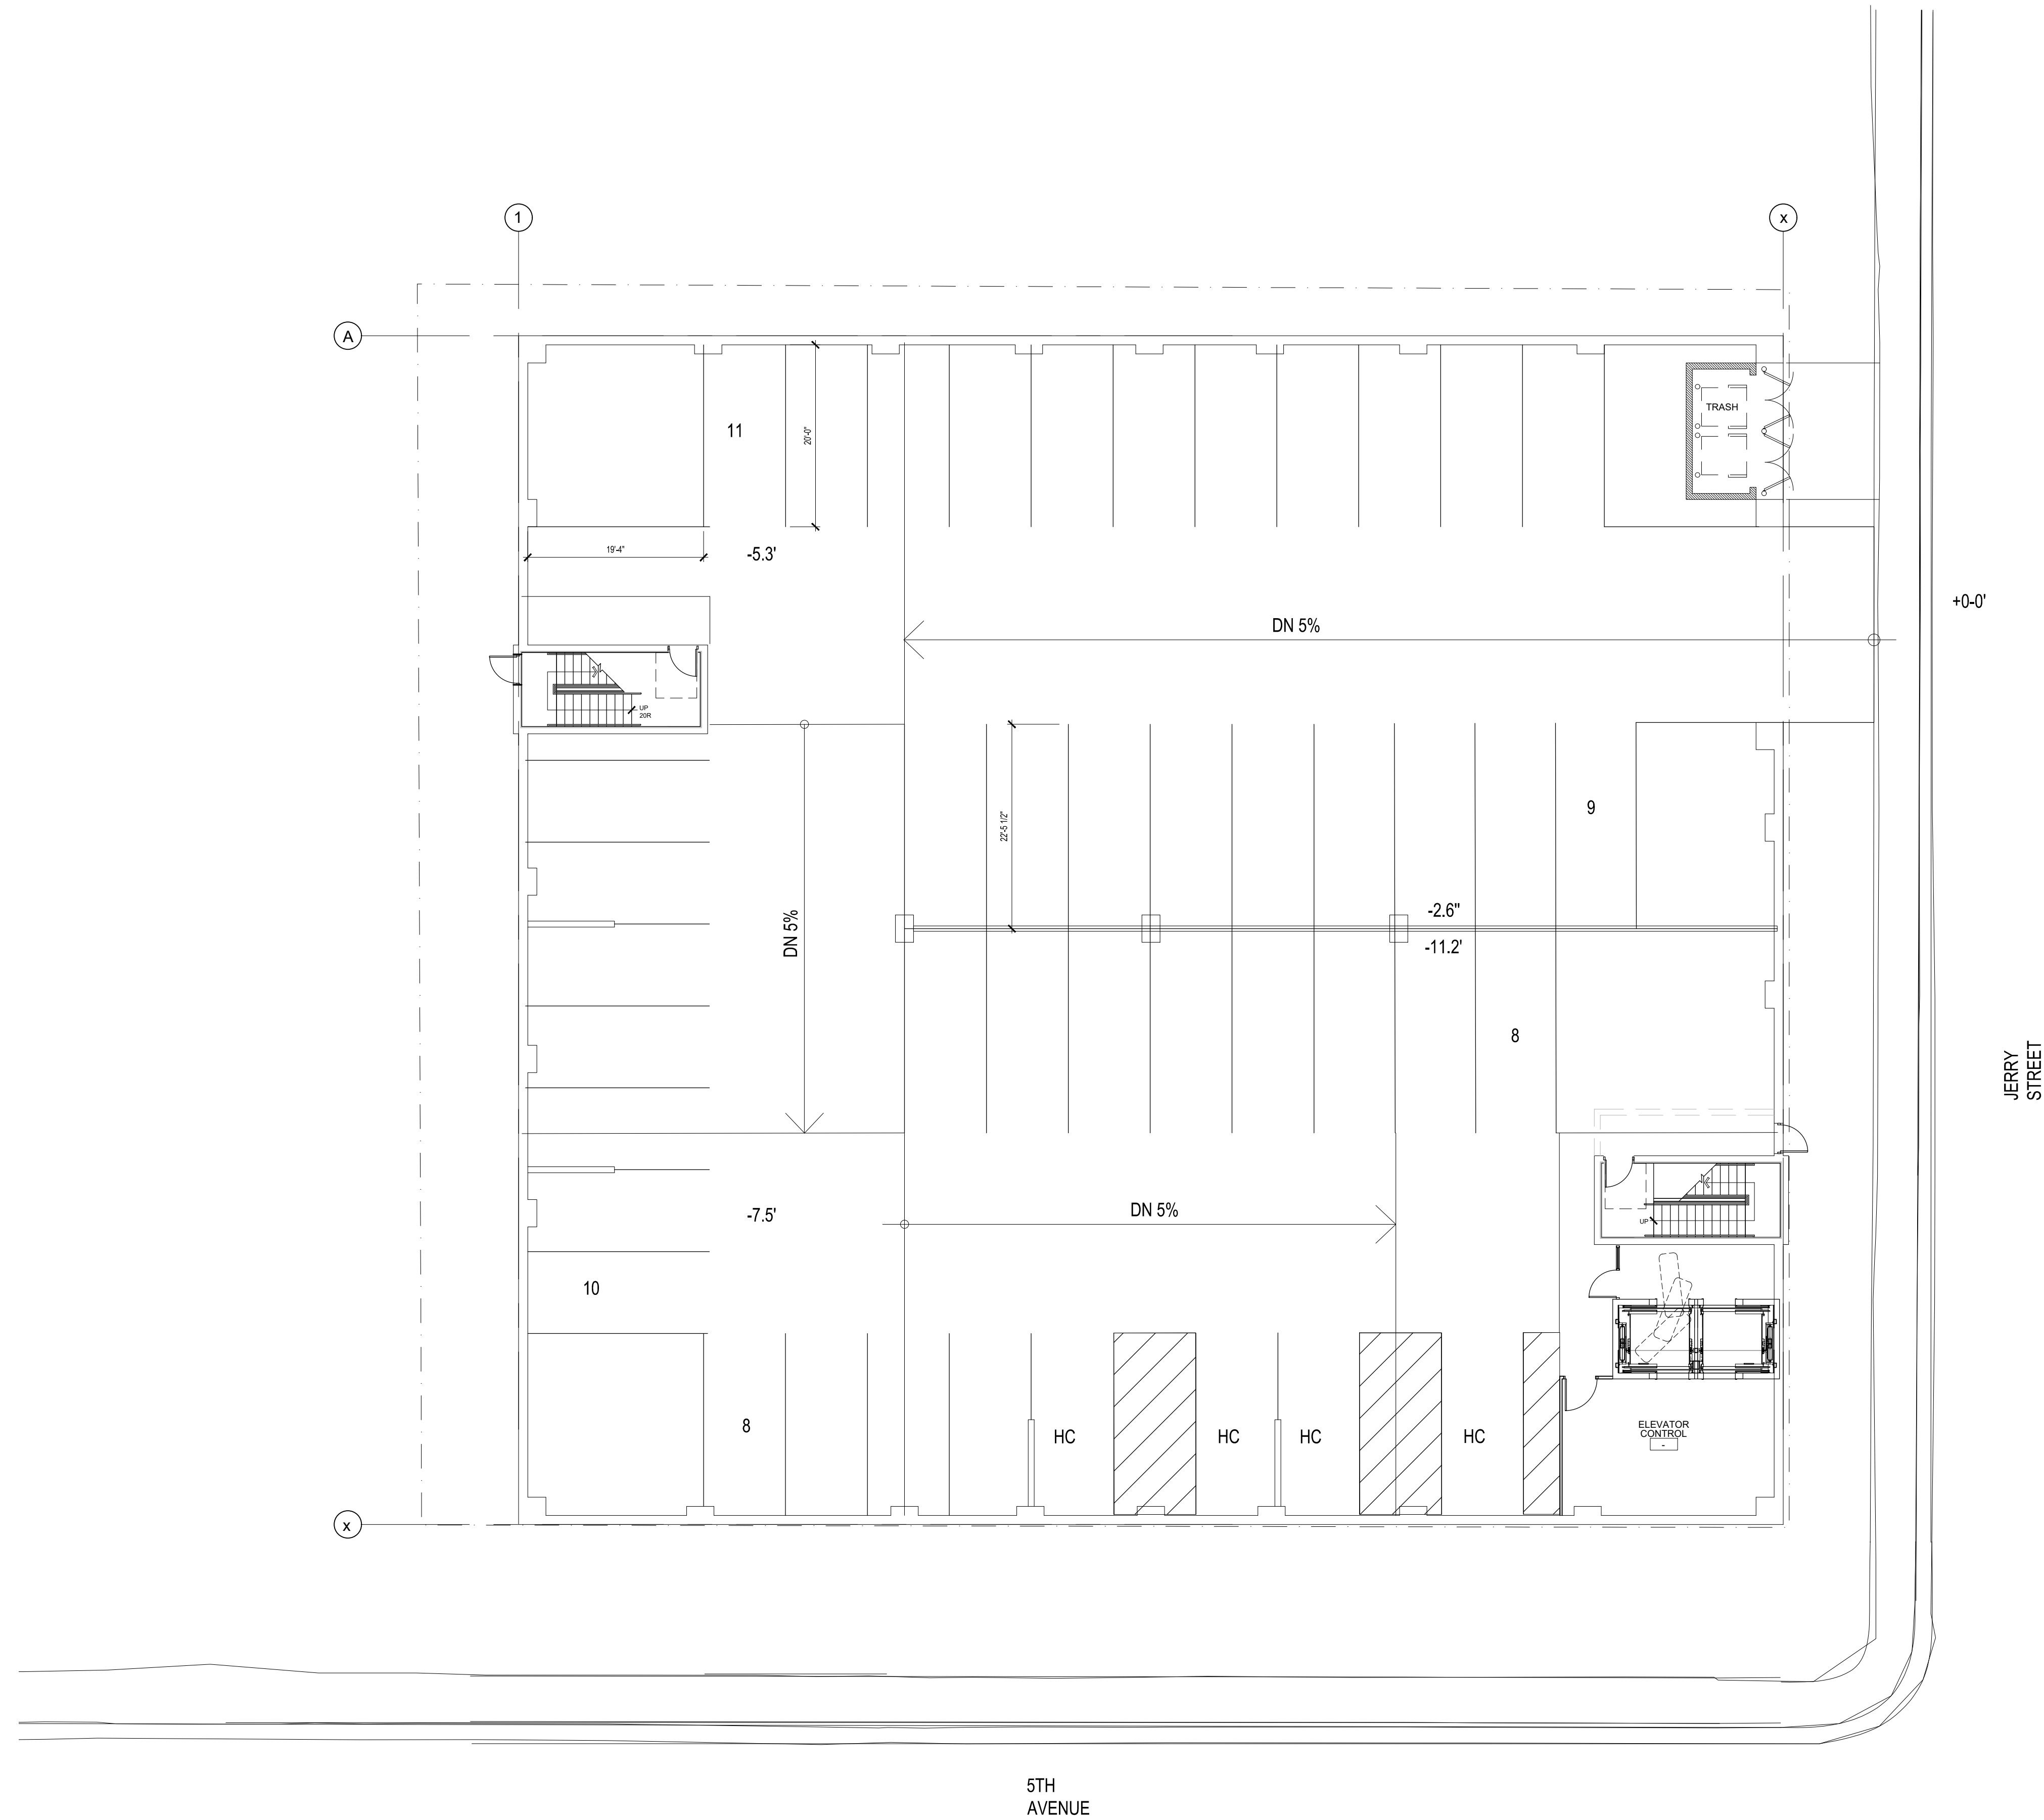

1
A1.0
FLOOR PLAN LOWER PARKING LEVEL 2
SCALE: 3/32"

PROGRESS SET
NOT FOR CONSTRUCTION



Copyright 2017
THESE PLANS ARE INSTRUMENTS OF
PROFESSIONAL SERVICE AND ARE
PROTECTED BY COMMON LAW,
STATUTORY AND OTHER RESERVED
RIGHTS INCLUDING COPYRIGHT. THEY
MAY NOT BE REPRODUCED OR USED
FOR ANY PURPOSE WITHOUT THE
WRITTEN CONSENT OF WONG
STRAUCH ARCHITECTS

WONGSTRAUCH
architects
820 Santa Fe Drive
Denver, Colorado 80204
www.WSArchitect.com
ksullivan@WSArchitect.com

5TH STREET APARTMENTS
5TH STREET & JERRY STREET
CASTLE ROCK, CO

SPACE PLANS
DATE: 03/10/2017
DRAWN: -
CHECKED: -
PROJECT NO.: 15010.02
DRAWING TITLE
PARKING
DRAWING NUMBER

P-2.0

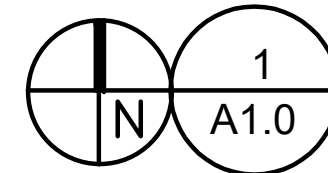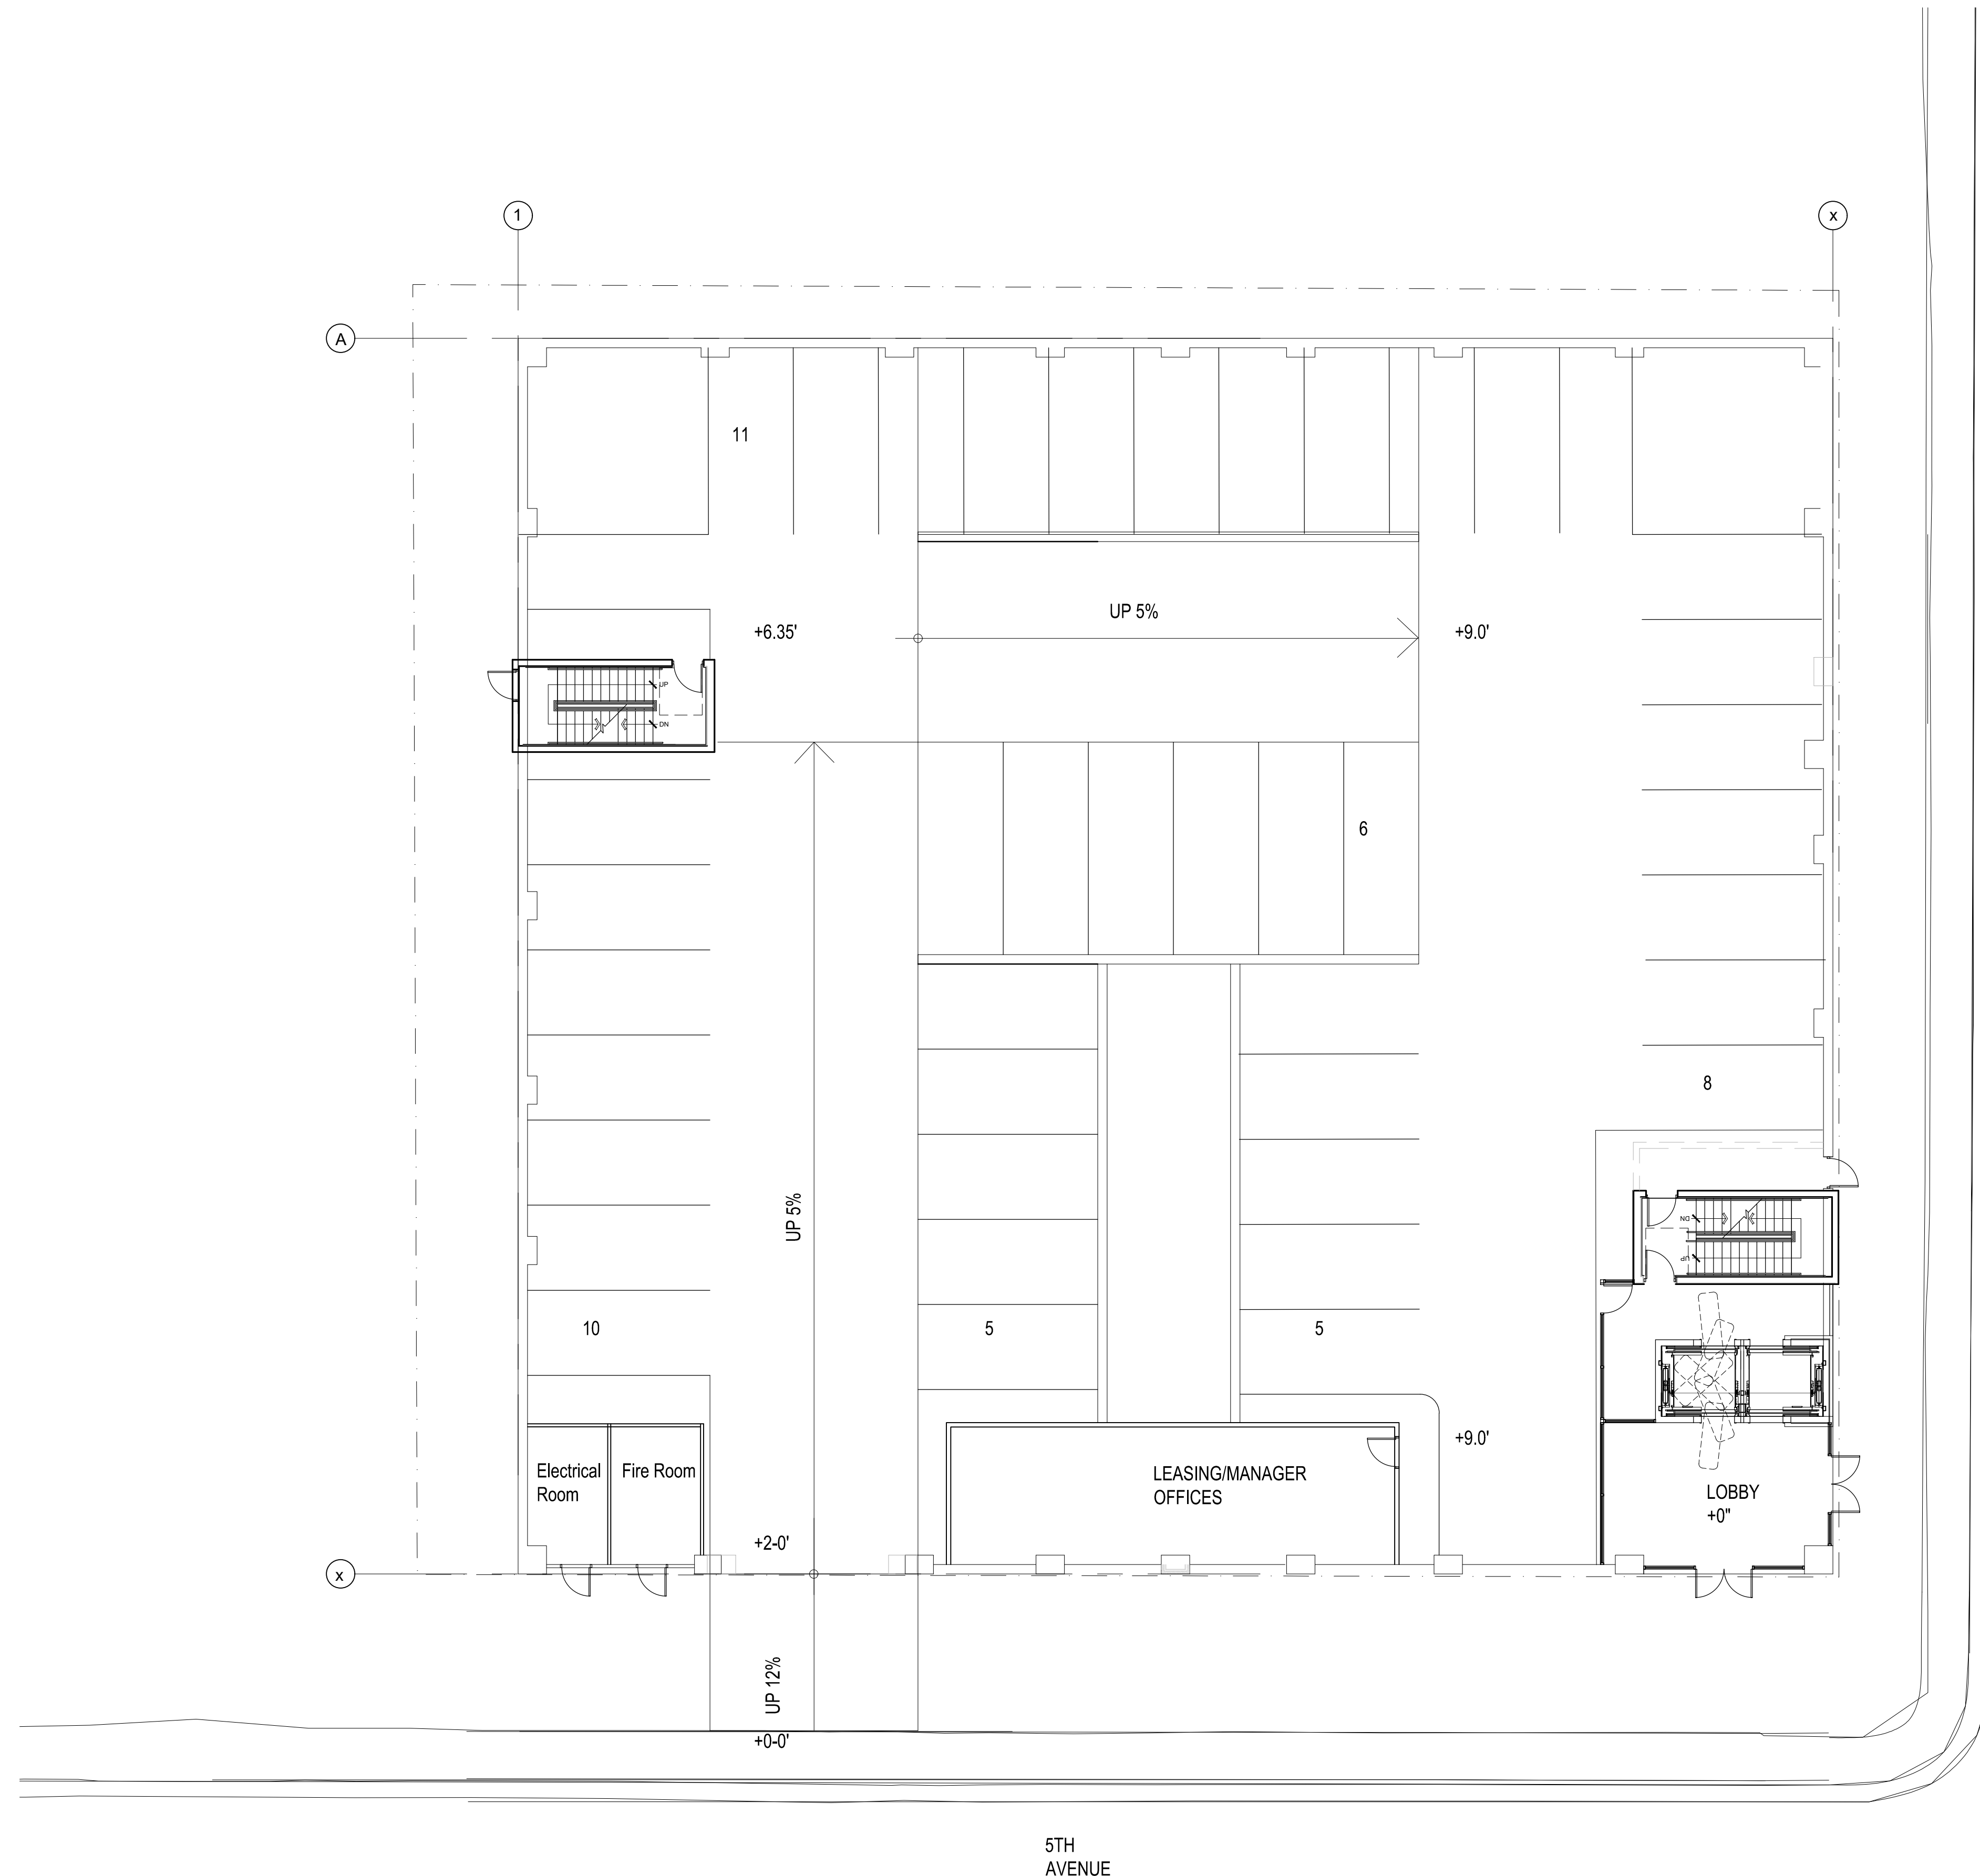

FLOOR PLAN LOBBY/PARKING LEVEL 1

SCALE: 3/32"

JERRY STREET

PROGRESS SET
NOT FOR CONSTRUCTION

Copyright 2017
THESE PLANS ARE INSTRUMENTS OF
PROFESSIONAL SERVICE AND ARE
PROTECTED BY COMMON LAW,
STATUTORY AND OTHER RESERVED
RIGHTS INCLUDING COPYRIGHT. THEY
MAY NOT BE REPRODUCED OR USED
FOR ANY PURPOSE WITHOUT THE
WRITTEN CONSENT OF WONG
STRAUCH ARCHITECTS

WONGSTRAUCH
architects
820 Santa Fe Drive
Denver, Colorado 80204
www.wsaarchitect.com
ksullivan@wsaarchitect.com

5TH STREET APARTMENTS
5TH STREET & JERRY STREET
CASTLE ROCK, CO

SPACE PLANS

DATE:
03/10/2017

DRAWN:
-

CHECKED:
-

PROJECT NO.:
15010.02

DRAWING TITLE

PARKING

DRAWING NUMBER

P-1.0



P-2.0