

SITE DEVELOPMENT PLAN, AMENDMENT NO. 2

LOT 1 HH SUBDIVISION - 2ND AMENDMENT

BENCHMARK & BASIS OF BEARING

BASIS OF BEARINGS: THE BEARINGS SHOWN ON THIS MAP ARE BASED ON GPS OBSERVATIONS REFERENCED TO THE WEST LINE OF LOT 1, HH SUBDIVISION-FIRST AMENDMENT FROM THE NW CORNER OF LOT 1 TO THE NORTH LINE OF LOT 4, CASTLE PARK WEST 1ST AMENDMENT, BEING MONUMENTED AT THE SOUTH END WITH A 1" ILLEGIBLE RED PLASTIC CAP 0.25' BELOW THE SURFACE, AND ON THE NORTH END BY A FOUND CHISELED X ON THE SIDEWALK, AS BEARING OF NORTH 00° 21' 47" EAST, A DISTANCE OF 429.91 FEET.

PURPOSE STATEMENT:

THE INTENT OF THE SITE DEVELOPMENT PLAN IS TO SUPPORT THE CONVERSION OF THE EXISTING QUALITY INN TO MARKET RATE RESIDENTIAL HOUSING, HOUSING FOR ADULTS WITH INTELLECTUAL AND DEVELOPMENTAL DISABILITIES (ID/D) AS WELL AS SPACES UTILIZED FOR OFFICES, DAY PROGRAMS, AND WELLSPRING COMMUNITY PROGRAMMING SERVING THE ID/D RESIDENTS.

LEGAL DESCRIPTION:

A PARCEL OF LAND SITUATED IN THE SOUTHWEST QUARTER OF SECTION 2, TOWNSHIP 8 SOUTH, RANGE 67 WEST OF THE SIXTH PRINCIPAL MERIDIAN TOWN OF CASTLE ROCK, COUNTY OF DOUGLAS, STATE OF COLORADO, BEING MORE PARTICULARLY DESCRIBED AS FOLLOWS:

LOT 1 HH SUBDIVISION - 2ND AMENDMENT

SITE DATA						
PROPERTY SIZE	1.36 AC					
PROJECT ADDRESS	200 WOLFENSBERGER RD					
	ZONING STANDARDS			PROPOSED SITE		
ZONING	PDP			PDP		
LAND USE	ID/D OFFICE & MULTIFAMILY RESIDENTIAL UNITS			ID/D OFFICE & MULTIFAMILY RESIDENTIAL UNITS		
MAX. BUILDING HEIGHT	35'-0"			27'-7"		
SETBACKS		BUILDING	LANDSCAPE		BUILDING	LANDSCAPE
	FRONT	15"	N/A	FRONT	51'	N/A
	REAR	0'	N/A	REAR	26'	10'
	SIDE	0'	N/A	SIDE (W)	10'	N/A
	SIDE	0'	N/A	SIDE (E)	43'	N/A
DWELLING COUNT	24			12 MULTIFAMILY UNITS & 12 ID/D UNITS		
PARKING COUNT		CRITERIA	STALL COUNT	60 (INC. 3 ADA)		
	ID/D OFFICE	2 PER 1,000 S.F.	33			
	ID/D HOUSING	1 PER 4 UNITS	3			
	MF HOUSING	2 PER UNIT	24			
	TOTAL		60			
BUILDING SQ. FT.	FIRST FLOOR			16,165 S.F.		
	TOTAL			31,414 S.F.		

*25 FEET IF ABUTTING AN ARTERIAL STREET


SITE UTILIZATION SUMMARY		
	AREA (SQ. FT.)	PERCENTAGE OF PROPERTY
BUILDING	16,960	28.7%
ASPHALT/PARKING	27,225	46.0%
CONCRETE	6,021	10.2%
OPEN SPACE/LANDSCAPE	8,960	15.1%
TOTAL	59,166 (1.36 AC)	100%

LAND USE:

CURRENT ZONING:	PLANNED DEVELOPMENT PLAN (PDP)
CURRENT LAND USE:	HOTEL
PROPOSED LAND USE:	MULTIFAMILY HOUSING (MF), HOUSING FOR ADULTS WITH INTELLECTUAL AND DEVELOPMENTAL DISABILITIES (ID/D), OFFICES AND DAY PROGRAMS SERVING THE ID/D RESIDENTS (ID/D-O)

Sheet Index		
Sheet Number	Sheet Title	Sheet Description
1	CS01	COVER SHEET
2	GN01	GENERAL NOTES
3	SP01	SITE PLAN
4	GR01	PRELIMINARY GRADING PLAN
5	UT01	PRELIMINARY UTILITY PLAN
6	LD01	LANDSCAPE DETAILS
7	LS01	LANDSCAPE PLAN
8	A4.1	PHOTO SIMULATION / ELEVATIONS
9	ES.1	PHOTOMETRIC / ILLUMINATION PLAN

SITUATED IN THE SOUTHWEST QUARTER OF SECTION 2, TOWNSHIP 8 SOUTH, RANGE 67 WEST OF THE SIXTH PRINCIPAL MERIDIAN, TOWN OF CASTLE ROCK, COUNTY OF DOUGLAS, STATE OF COLORADO

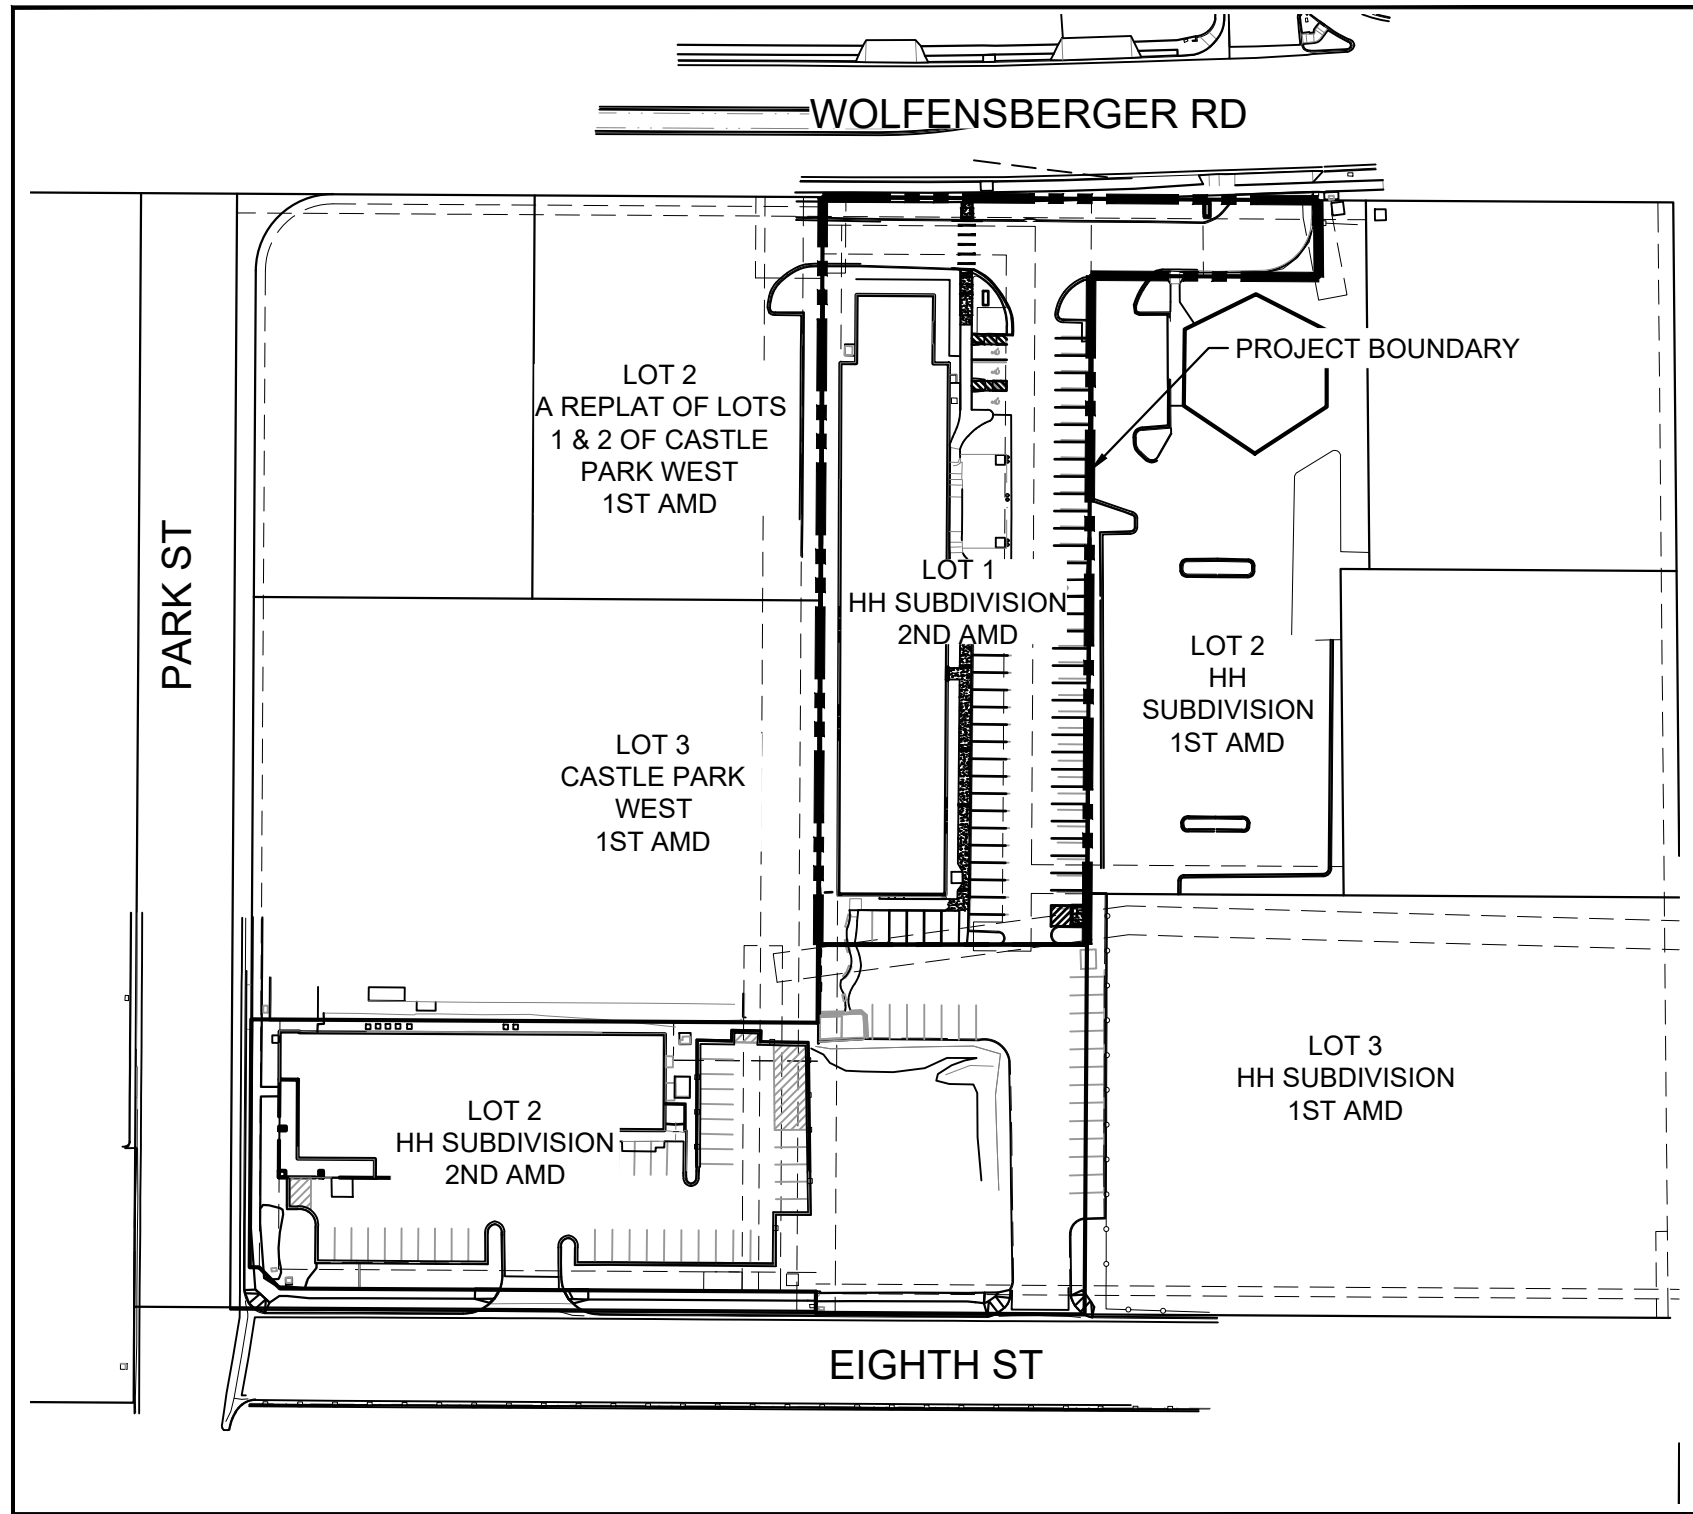

VICINITY MAP

SCALE: 1" = 100'

PROJECT TEAM

Applicant:	Ross Friend Matrix Design Group 2435 Research Pkwy, Suite 300 Colorado Springs, CO 80920 (719)575-0100	Civil:	Nicole Schanel, PE Matrix Design Group 2435 Research Pkwy, Suite 300 Colorado Springs, CO 80920 (719)575-0100
Owner/Developer:	Nicole DeVries Wellspring Community 826 Park Street, Suite 200 Castle Rock, CO 80109 (303)660-1935	Landscape Architect:	Thomas Kopf, PLA Matrix Design Group 2435 Research Pkwy, Suite 300 Colorado Springs, CO 80920 (719)575-0100
Owner/Developer:	Matt Call DCP Ward LLC 524 S. Tejon St. Colorado Springs, CO 80903 (303)956-5781	Survey:	Alexander Aguilar, PLS 38858 Matrix Design Group 2435 Research Pkwy, Suite 300 Colorado Springs, CO 80920 (719)575-0100
Lienholder:	Independent Bank, a Texas state-chartered banking co. 5950 S Willow Dr., Suite 100 Greenwood Village, CO 80111	Architect:	Steve Greco Enlight10 Architecture 201 Milwaukee St. Unit 200 Denver, CO 80206 (303)525-3695
Lienholder:	Bank of Colorado Denver Tech Center Branch 5201 S Yosemite Street Greenwood Village, CO 80111		

TOWN COUNCIL APPROVAL

THIS SITE DEVELOPMENT PLAN WAS APPROVED BY THE TOWN COUNCIL OF THE TOWN OF CASTLE ROCK, COLORADO, ON THE ____ DAY OF ____, 20__.

MAYOR _____ DATE _____

ATTEST:

TOWN CLERK _____ DATE _____

PLANNING COMMISSION RECOMMENDATION

THIS SITE DEVELOPMENT PLAN WAS RECOMMENDED FOR APPROVAL BY THE PLANNING COMMISSION OF THE TOWN OF CASTLE ROCK, COLORADO ON THE ____ DAY OF ____, 20__.

CHAIR _____ DATE _____

ATTEST:

DIRECTOR OF DEVELOPMENT SERVICES _____ DATE _____

CIVIL ENGINEER'S STATEMENT

I, NICOLE SCHANEL, BEING A LICENSED PROFESSIONAL ENGINEER IN THE STATE OF COLORADO, HEREBY ATTEST THAT ALL ROADWAY, GRADING, UTILITY AND DRAINAGE IMPROVEMENTS IDENTIFIED ON THIS SITE DEVELOPMENT PLAN HAVE BEEN DESIGNATED AND ENGINEERED IN CONFORMANCE WITH ALL TOWN OF CASTLE ROCK PUBLIC WORKS CONSTRUCTION STANDARDS.

NICOLE SCHANEL, PE 52434 _____ DATE _____

SURVEYOR'S CERTIFICATE

I, ALEXANDER AGUILAR, A LICENSED PROFESSIONAL LAND SURVEYOR IN THE STATE OF COLORADO, DO HEREBY CERTIFY THAT THE SURVEY AND LEGAL DESCRIPTION REPRESENTED BY THIS SITE DEVELOPMENT PLAN WAS MADE UNDER MY SUPERVISION AND THE MONUMENTS SHOWN THEREON ACTUALLY EXIST AND THIS SITE DEVELOPMENT PLAN ACCURATELY REPRESENTS THAT SURVEY.

ALEXANDER AGUILAR, PLS 38858 _____ DATE _____

OWNERSHIP CERTIFICATION

THE UNDERSIGNED ARE ALL THE OWNERS OF CERTAIN LANDS IN THE TOWN OF CASTLE ROCK, COUNTY OF DOUGLAS AND STATE OF COLORADO DESCRIBED HEREIN.

DCP WARD LLC, A COLORADO LIMITED LIABILITY COMPANY

SIGNED THIS ____ DAY OF ____, 20__.

NOTARY BLOCK

SUBSCRIBED AND SWORN TO BEFORE ME THIS ____ DAY OF ____.

20__ BY ____.

WITNESS MY HAND AND OFFICIAL SEAL.

NOTARY PUBLIC

MY COMMISSION EXPIRES: ____.

LIENHOLDER SUBORDINATION CERTIFICATE

THE UNDERSIGNED ARE ALL THE MORTGAGEES AND LIENHOLDERS OF CERTAIN LANDS IN THE TOWN OF CASTLE ROCK, COUNTY OF DOUGLAS AND STATE OF COLORADO DESCRIBED HEREON. THE UNDERSIGNED BENEFICIARY OF THE LIEN CREATED BY THE INSTRUMENT RECORDED JANUARY 13, 2025 AT RECEPTION NO. 2025001423, DOUGLAS COUNTY, COLORADO, SUBORDINATES THE SUBJECT LIEN TO THE TERMS, CONDITIONS AND RESTRICTIONS OF THIS DOCUMENT.

BANK OF COLORADO

SIGNED THIS ____ DAY OF ____, 20__.

NOTARY BLOCK

SUBSCRIBED AND SWORN TO BEFORE ME THIS ____ DAY OF ____.

20__ BY ____.

WITNESS MY HAND AND OFFICIAL SEAL.

NOTARY PUBLIC

MY COMMISSION EXPIRES: ____.

LIENHOLDER SUBORDINATION CERTIFICATE

THE UNDERSIGNED ARE ALL THE MORTGAGEES AND LIENHOLDERS OF CERTAIN LANDS IN THE TOWN OF CASTLE ROCK, COUNTY OF DOUGLAS AND STATE OF COLORADO DESCRIBED HEREON. THE UNDERSIGNED BENEFICIARY OF THE LIEN CREATED BY THE INSTRUMENT RECORDED JULY 5, 2022 AT RECEPTION NO. 2022046720, DOUGLAS COUNTY, COLORADO, SUBORDINATES THE SUBJECT LIEN TO THE TERMS, CONDITIONS AND RESTRICTIONS OF THIS DOCUMENT.

INDEPENDENT BANK, A TEXAS STATE-CHARTERED BANKING CORPORATION

SIGNED THIS ____ DAY OF ____, 20__.

NOTARY BLOCK

SUBSCRIBED AND SWORN TO BEFORE ME THIS ____ DAY OF ____.

20__ BY ____.

WITNESS MY HAND AND OFFICIAL SEAL.

NOTARY PUBLIC

MY COMMISSION EXPIRES: ____.

TITLE CERTIFICATION

I, ADAM BAUER, AN AUTHORIZED REPRESENTATIVE OF CANYON TITLE, A TITLE INSURANCE COMPANY LICENSED TO DO BUSINESS IN THE STATE OF COLORADO, HAVE MADE AN EXAMINATION OF THE PUBLIC RECORDS AND STATE THAT ALL OWNERS, MORTGAGEES AND LIENHOLDERS OF THE PROPERTY ARE LISTED IN THE CERTIFICATE OF OWNERSHIP.

ADAM BAUER

SIGNED THIS ____ DAY OF ____, 20__.

NOTARY BLOCK

SUBSCRIBED AND SWORN TO BEFORE ME THIS ____ DAY OF ____, 20__ BY ____.

____ AS AUTHORIZED REPRESENTATIVE OF ____.

WITNESS MY HAND AND OFFICIAL SEAL.

NOTARY PUBLIC

MY COMMISSION EXPIRES: ____.

CONSULTANTS:

PLANNER/ LANDSCAPE ARCHITECT/ CIVIL ENGINEER:



2435 RESEARCH PARKWAY, SUITE 300
COLORADO SPRINGS, CO 80920
PHONE: (719) 575-0100
FAX: (719) 575-0208

OWNER/DEVELOPER:

DCP WARD, LLC

524 S TEJON ST
COLORADO SPRINGS, CO 80903

APPROVAL:

VICINITY MAP:



PROJECT:

SITE DEVELOPMENT PLAN, AMENDMENT NO. 2
LOT 1 HH SUBDIVISION - 2ND AMENDMENT

TOWN OF CASTLE ROCK, COLORADO
OCTOBER 2025

REVISION HISTORY:

NO.	DATE	DESCRIPTION	BY
1	05/28/2025	PER CITY COMMENTS	EA
2	09/02/2025	PER CITY COMMENTS	AL
3	10/22/2025	PER CITY COMMENTS	RF

DRAWING INFORMATION:

PROJECT NO: 24.1692.001

DRAWN BY: AL

CHECKED BY: RF

APPROVED BY: NS

SHEET TITLE:

COVER SHEET

CS01

SHEET 1 OF 9

SITE DEVELOPMENT PLAN, AMENDMENT NO. 2
LOT 1 HH SUBDIVISION 2ND AMENDMENT
TOWN OF CASTLE ROCK PROJECT NO. SDP25-0006

FILE LOCATION: S:\24-1692-001\200 WOLFENSBERGER ROAD SDP\000 CAD\004 PLAN SET\SDP\DEVELOPMENT PLANTS\01.DWG

GENERAL NOTES:

1. APPROVAL OF THIS SITE DEVELOPMENT PLAN DOES NOT CONSTITUTE APPROVAL OF ANY DEVIATIONS FROM TOWN OF CASTLE ROCK REGULATIONS AND STANDARDS. ALL DEVIATIONS FROM TOWN REGULATIONS AND STANDARDS ARE SUBJECT TO THE APPROPRIATE PROCEDURES FOR APPROVAL. THERE MAY BE SUBSEQUENT AMENDMENTS.
2. THIS SITE IS A PART OF THE PLANNED DEVELOPMENT PLAN TITLED "826 PARK STREET EXPANSION AND 200 WOLFENSBERGER ROAD PLANNED DEVELOPMENT PLAN & ZONING REGULATIONS" WITH ASSOCIATED TOWN OF CASTLE ROCK PROJECT NO. PDP24-0004
3. THIS PROPERTY IS LOCATED WITHIN ZONE "X" AS PER FEMA FIRM PANEL NO. 08035C0188G DATED 3/16/2016.
4. RETAINING WALLS IN COMMON AREAS OR THAT SPAN MULTIPLE LOTS REGARDLESS OF SIZE/HEIGHT MUST BE LOCATED IN A TRACT. THE RETAINING WALLS MUST BE MAINTAINED BY THE HOA OR METRO DISTRICT.
5. THE TOWN OF CASTLE ROCK REQUIRES THAT MAINTENANCE ACCESS BE PROVIDED TO ALL STORM DRAINAGE FACILITIES TO ASSURE CONTINUOUS OPERATIONAL CAPABILITY OF THE SYSTEM. THE PROPERTY OWNER, SUBSEQUENT OWNERS, HEIRS, SUCCESSORS AND ASSIGNS SHALL BE RESPONSIBLE FOR THE MAINTENANCE OF ALL DRAINAGE FACILITIES INCLUDING, BUT NOT LIMITED TO, INLETS, PIPES, CULVERTS, CHANNELS, DITCHES, HYDRAULIC STRUCTURES, AND DETENTION BASINS LOCATED ON THIS PROPERTY. UNLESS MODIFIED BY THE SUBDIVISION IMPROVEMENTS AGREEMENT. SHOULD THE OWNER FAIL TO ADEQUATELY MAINTAIN SAID FACILITIES, THE TOWN SHALL HAVE THE RIGHT TO ENTER SAID PROPERTY FOR THE PURPOSES OF OPERATION AND MAINTENANCE. ALL SUCH MAINTENANCE COSTS WILL BE ASSESSED TO THE PROPERTY OWNER, SUBSEQUENT OWNERS, HEIRS, SUCCESSORS AND ASSIGNS. THE MAINTENANCE COSTS SHALL INCLUDE ALL ACTUAL COSTS FOR LABOR, EQUIPMENT AND MATERIALS AND A 25% FEE.
6. PURSUANT TO THE TOWN OF CASTLE ROCK LANDSCAPE REGULATIONS THE PROPERTY OWNER, SUBSEQUENT OWNERS, HEIRS, SUCCESSORS AND ASSIGNS SHALL BE RESPONSIBLE FOR THE PROPER MAINTENANCE OF THE AREA SUBJECT TO THE APPROVED SITE DEVELOPMENT PLAN. LANDSCAPING WITHIN PUBLIC RIGHTS-OF-WAY IS TO BE MAINTAINED BY THE ADJACENT PRIVATE PROPERTY OWNER OR THE HOMEOWNER/PROPERTY OWNER ASSOCIATION, AS APPLICABLE. LANDSCAPING SHALL BE CONTINUOUSLY MAINTAINED INCLUDING NECESSARY WATERING, WEEDING, PRUNING, MOWING, PEST CONTROL, AND REPLACEMENT OF DEAD OR DISEASED PLANT MATERIAL. UPON WRITTEN NOTICE BY THE TOWN, THE OWNER WILL HAVE 45 DAYS TO CURE OR REPLACE DAMAGED OR DEAD LANDSCAPE MATERIAL. IN THE CASE OF DISEASED LANDSCAPE MATERIAL, A SHORTER COMPLIANCE PERIOD MAY BE SPECIFIED IN SAID NOTICE. THE TOWN OF CASTLE ROCK WATER CONSERVATION ORDINANCE REGULATES TIMES OF SEASONAL IRRIGATION AND PROHIBITS THE WASTING OF POTABLE WATER THROUGH IMPROPER IRRIGATION.
7. FINAL LANDSCAPE AREA, COVERAGE AND PLANT QUANTITIES, SHALL MEET OR EXCEED QUANTITIES REPRESENTED IN THIS SITE DEVELOPMENT PLAN. ANY CHANGES TO THE APPROVED LANDSCAPE PLANS SHALL REQUIRE AN SDP AMENDMENT.
8. THE NUMBER OF PARKING SPACES ARE BASED ON THE PROPOSED USES ON THIS SITE DEVELOPMENT PLAN. A CHANGE OF USE TO A MORE PARKING INTENSIVE USE AS IDENTIFIED IN CHAPTER 17.54 OF THE CASTLE ROCK MUNICIPAL CODE OR APPLICABLE PLANNED DEVELOPMENT ZONING WILL REQUIRE AN AMENDMENT TO THIS SITE DEVELOPMENT PLAN.
9. A SIGN PERMIT FOR EACH SIGN MUST BE OBTAINED FROM THE TOWN OF CASTLE ROCK ZONING DIVISION PRIOR TO PLACING ANY SIGN ON THE PROPERTY. ALL SIGNS MUST COMPLY WITH THE PROVISIONS OF TITLE 19 (SIGN CODE REGULATIONS) OF THE MUNICIPAL CODE OR APPLICABLE PLANNED DEVELOPMENT ZONING REGULATIONS.
10. ANY STREET SIGNS, STRIPING, STREET LIGHTS AND CURB RAMPS ARE CONCEPTUAL ONLY AND SUBJECT TO TOWN REVIEW WITH THE CONSTRUCTION DOCUMENTS. THESE ITEMS SHALL COMPLY WITH THE TOWN OF CASTLE ROCK'S REGULATIONS, STANDARDS AND REQUIREMENTS.
11. THE DEVELOPER SHALL CONFORM TO THE TOWN OF CASTLE ROCK "WATER USE MANAGEMENT PROGRAM IMPLEMENTATION POLICY", AS AMENDED FROM TIME TO TIME, FOR THIS PROJECT.
12. NO SOLID OBJECT (EXCLUDING FIRE HYDRANTS, TRAFFIC CONTROL DEVICES AND TRAFFIC SIGNS) EXCEEDING THIRTY (30) INCHES IN HEIGHT ABOVE THE FLOW LINE ELEVATIONS OF THE ADJACENT STREET, INCLUDING BUT NOT LIMITED TO BUILDINGS, UTILITY CABINETS, WALLS, FENCES, LANDSCAPE PLANTINGS, CROPS, CUT SLOPES, AND BERMS SHALL BE PLACED WITHIN SIGHT DISTANCE LINES AND SIGHT DISTANCE EASEMENTS.
13. ALL PROPOSED UTILITY, DRAINAGE, EMERGENCY ACCESS, SIGHT DISTANCE AND PUBLIC ACCESS/TRAIL EASEMENTS AS SHOWN ON THE SITE DEVELOPMENT PLAN ARE CONCEPTUAL AND SHALL BE ESTABLISHED WITH A PLAT OR SEPARATE DOCUMENT.
14. UNLESS OTHERWISE NOTED, ALL LOTS SHALL HAVE A 10-FOOT UTILITY EASEMENT ALONG THE FRONT AND REAR LOT LINES AND ALONG ALL PUBLIC RIGHTS-OF-WAY AND SHALL HAVE 5-FOOT UTILITY EASEMENTS ALONG EACH SIDE LOT LINE. THESE UTILITY EASEMENTS ARE FOR THE INSTALLATION, MAINTENANCE AND OPERATION OF UTILITIES AND DRAINAGE FACILITIES INCLUDING, BUT NOT LIMITED TO STREET LIGHTS, ELECTRIC LINES, GAS LINES, CABLE TELEVISION LINES, FIBER OPTIC LINES AND TELEPHONE LINES, WATER METERS, FIRE HYDRANTS AND CURB BOXES AS WELL AS PERPETUAL RIGHT FOR INGRESS AND EGRESS FOR INSTALLATION, MAINTENANCE AND REPLACEMENT OF SUCH LINES. ANY VARIATION FROM THIS REQUIRES AN APPROVED TECHNICAL CRITERIA VARIANCE.
15. ALL SUBDIVISIONS SHALL INCLUDE ADEQUATE EASEMENTS TO ACCOMMODATE THE CONSTRUCTION, MAINTENANCE AND REPAIR OF ALL PUBLIC ACCESS, SIDEWALKS, TRAILS, WATER SUPPLY SYSTEM, WASTE WATER SYSTEMS, STORM WATER MANAGEMENT SYSTEM AND EROSION CONTROL FACILITIES, TELECOMMUNICATIONS AND OTHER UTILITIES REQUIRED TO PROVIDE EACH UTILITY TO EACH OCCUPIED STRUCTURE IN THE SUBDIVISION.
16. NO STRUCTURE SHALL BE CONSTRUCTED OVER ANY PORTIONS OF A RECORDED TOWN EASEMENT UNLESS A REVOCABLE LICENSE IS APPROVED BY THE TOWN AND THE STRUCTURE WILL NOT INTERFERE WITH THE INTENDED USE OF THE EASEMENT.
17. ANY STRUCTURES PLACED IN THE EASEMENT INCLUDING BUT NOT LIMITED TO PAVING, FENCING, RETAINING WALLS AND LANDSCAPING SHALL BE REMOVED AND REPLACED BY THE OWNER UPON THE REQUEST OF THE UTILITIES DEPARTMENT OR PRIVATE UTILITY COMPANY SO THAT MAINTENANCE MAY BE PERFORMED. THE OWNER OF THE LAND SHALL AGREE TO HOLD THE TOWN AND/OR PRIVATE UTILITY COMPANY HARMLESS FOR ANY LOSS OF PROPERTY OR LANDSCAPING AND IRRIGATION REMOVED FROM THE EASEMENT OR DAMAGED DUE TO MAINTENANCE ACTIVITIES AND ALL ASSOCIATED COSTS.

FIRE NOTES

1. IF FIRE APPARATUS ACCESS ROADS OR WATER SUPPLY FOR FIRE PROTECTION IS REQUIRED TO BE INSTALLED, SUCH PROTECTION SHALL BE INSTALLED AND MADE SERVICEABLE PRIOR TO VERTICAL CONSTRUCTION.
2. FIRE HYDRANT(S) ARE REQUIRED TO BE INSTALLED AND MADE SERVICEABLE PRIOR TO AND DURING THE TIME OF CONSTRUCTION.
3. IT IS THE RESPONSIBILITY OF THE PROPERTY OWNER TO MAINTAIN DRIVE LANES FOR EMERGENCY VEHICLE INGRESS AND EGRESS, INCLUDING SNOW REMOVAL.
4. ALL EMERGENCY ACCESS ROADS, EMERGENCY ACCESS GATES AND SIGNAGE SHALL COMPLY WITH THE TOWN OF CASTLE ROCK FIRE DEPARTMENT REQUIREMENTS AND SHALL BE MAINTAINED BY METROPOLITAN DISTRICT, HOMEOWNERS ASSOCIATION, OR OTHER PROPERTY MANAGEMENT ENTITY.
5. APPROVED FIRE APPARATUS ACCESS ROADS SHALL BE PROVIDED FOR EVERY FACILITY, BUILDING OR PORTION OF A BUILDING CONSTRUCTED OR MOVED INTO, OR WITHIN THE JURISDICTION. THE FIRE APPARATUS ACCESS ROAD SHALL EXTEND TO WITHIN 150 FEET OF ALL PORTIONS OF THE FACILITY AND ALL PORTIONS OF THE EXTERIOR WALLS OF THE FIRST STORY OF THE BUILDING AS MEASURED BY AN APPROVED ROUTE AROUND THE EXTERIOR OF THE BUILDING OR FACILITY.
6. DEAD-END FIRE ACCESS ROADS IN EXCESS OF 150 FEET SHALL PROVIDE AN APPROVED AREA FOR TURNING AROUND FIRE APPARATUS.
7. FIRE APPARATUS ACCESS ROADS SHALL HAVE AN **UNOBSTRUCTED WIDTH OF NOT LESS THAN 20 FEET**, EXCLUSIVE OF SHOULDERS, EXCEPT FOR APPROVED SECURITY GATES AND AN **UNOBSTRUCTED VERTICAL CLEARANCE OF NOT LESS THAN 13 FEET, 6 INCHES**.
8. FIRE APPARATUS ACCESS ROADS SHALL BE DESIGNED AND MAINTAINED TO SUPPORT THE IMPOSED LOADS OF FIRE APPARATUS WEIGHING AT LEAST 88,000 POUNDS, AND SHALL BE SURFACED SO AS TO PROVIDE ALL- WEATHER DRIVING CAPABILITIES. THE TERM "ALL-WEATHER DRIVING CAPABILITIES" HAS BEEN INTERPRETED TO MEAN EITHER CONCRETE OR ASPHALT, OR OTHER APPROVED DRIVING SURFACE DESIGNED BY AN ENGINEER AND APPROVED BY THE FIRE DEPARTMENT.
9. "NO PARKING FIRE LANE" SIGNS ARE REQUIRED IN AREAS THAT MEET THE FOLLOWING CRITERIA AND IN AREAS DESIGNATED BY THE CASTLE ROCK FIRE DEPARTMENT. SIGNS SHALL BE POSTED ON BOTH SIDES OF FIRE ACCESS ROADWAYS, PUBLIC OR PRIVATE ROADWAYS AND DRIVEWAYS LESS THAN 26 FEET WIDE. SIGNS SHALL BE POSTED ON ONE SIDE ONLY OF FIRE ACCESS ROADWAYS, PUBLIC OR PRIVATE ROADWAYS OR DRIVEWAYS BETWEEN 26 FEET WIDE AND 32 FEET WIDE. NO SIGNAGE IS REQUIRED FOR FIRE ACCESS ROADWAYS, PUBLIC OR PRIVATE ROADWAYS OR DRIVEWAYS GREATER THAN OR EQUAL TO 32 FEET WIDE.
10. "FIRE LANE NO PARKING" CURB MARKING. ALL DESIGNATED LANES SHALL BE ACCOMPANIED WITH CURB MARKINGS IN A WEATHER RESISTANT RED PAINT. REFLECTIVE PAINT MAY BE USED FOR HIGHER VISIBILITY. CURBING SHALL BE LABELED, "NO PARKING -FIRE LANE" IN ALL UPPER CASE LETTERS. LETTERING SHALL BE NO LESS THAN THREE (3") INCHES HIGH WITH WHITE LETTERING ON A RED BACK GROUND AND PLACED ON THE FACE AND TOP OF THE CURB. LETTERING SHALL BE LOCATED NO MORE THAN FIFTY (50') APART AND WITHIN FIVE FEET OF THE BEGINNING AND END OF ANY FIRE LANE.
11. THE DEVELOPER UNDERSTANDS THAT AS THE PROJECT DEVELOPS THERE MAY BE FIRE AND LIFE SAFETY PROVISIONS OF THE **TOWN OF CASTLE ROCK ADOPTED INTERNATIONAL FIRE CODE (IFC) OR COMMUNITY WILDFIRE PROTECTION PLAN (CWPP)** THAT MAY ARISE, AND WERE NOT CLEARLY VISIBLE DURING THE INITIAL REVIEWS, BUT MAY REQUIRE CORRECTIVE ACTION. THESE ITEMS MAY INCLUDE, BUT ARE NOT LIMITED TO: FIRE FLOW REQUIREMENTS, FIRE HYDRANT PLACEMENT, ACCESS, ETC.

CONSULTANTS:

PLANNER/ LANDSCAPE ARCHITECT/ CIVIL ENGINEER:



2435 RESEARCH PARKWAY, SUITE 300
COLORADO SPRINGS, CO 80920
PHONE: (719) 575-0100
FAX : (719) 575-0208

OWNER/DEVELOPER:

DCP WARD, LLC

524 S TEJON ST
COLORADO SPRINGS, CO 80903

APPROVAL:

VICINITY MAP:



PROJECT:

SITE DEVELOPMENT PLAN, AMENDMENT NO. 2
LOT 1 HH SUBDIVISION - 2ND AMENDMENT

TOWN OF CASTLE ROCK, COLORADO
OCTOBER 2025

REVISION HISTORY:

NO.	DATE	DESCRIPTION	BY
1	05/28/2025	PER CITY COMMENTS	EA
2	09/02/2025	PER CITY COMMENTS	AL
3	10/22/2025	PER CITY COMMENTS	RF

DRAWING INFORMATION:

PROJECT NO: 24.1692.001

DRAWN BY: AL

CHECKED BY: RF

APPROVED BY: NS

SHEET TITLE:


GENERAL NOTES

GN01

SHEET 2 OF 9


SITE DEVELOPMENT PLAN, AMENDMENT NO. 2
LOT 1 HH SUBDIVISION 2ND AMENDMENT
TOWN OF CASTLE ROCK PROJECT NO. SDP25-0006

FILE LOCATION: S:\24-1692.001\200 WOLFENBERGER ROAD SDP\000 CAD\004 PLAN SET\SDP\01.DWG

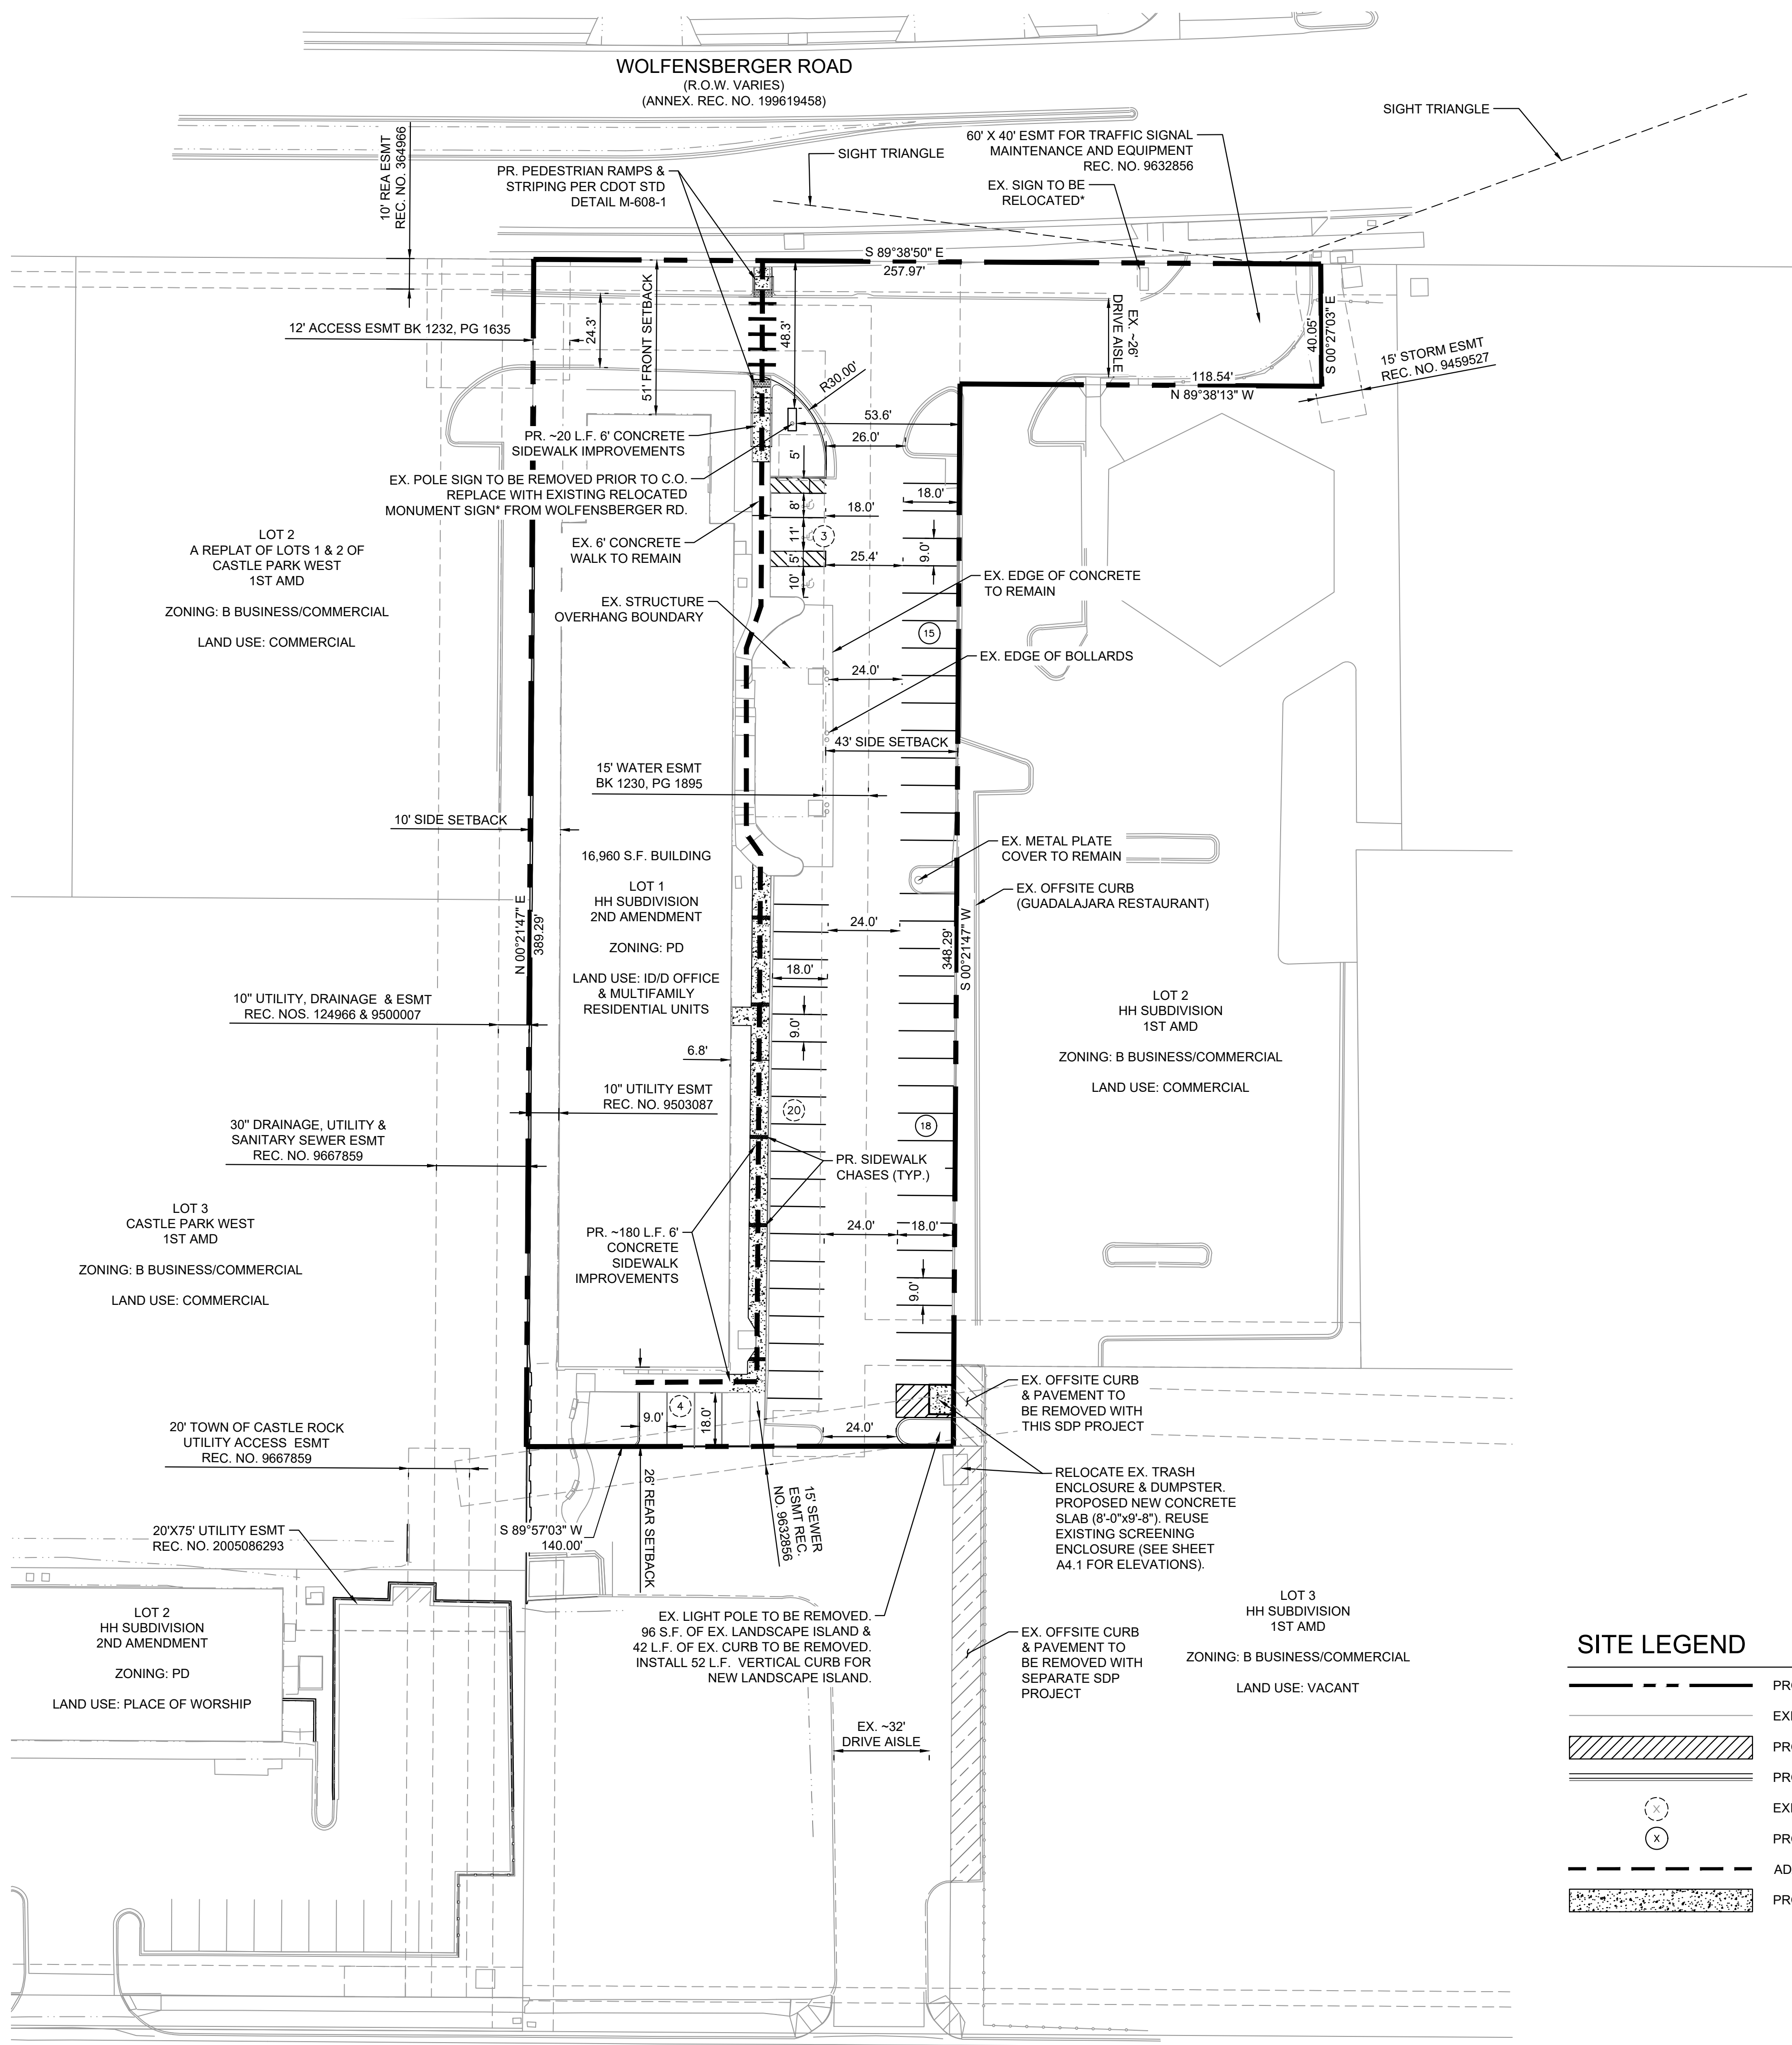


SITE LEGEND

- PROPOSED PROPERTY BOUNDARY
- EXISTING ABUTTING PARCEL
- PROPOSED STRIPING
- PROPOSED CONCRETE CURB & GUTTER
- EXISTING PARKING STALL TO REMAIN
- PROPOSED RE-STRIPING OF PARKING STALL
- ADA PEDESTRIAN PATH OF TRAVEL
- PROPOSED CONCRETE SIDEWALK

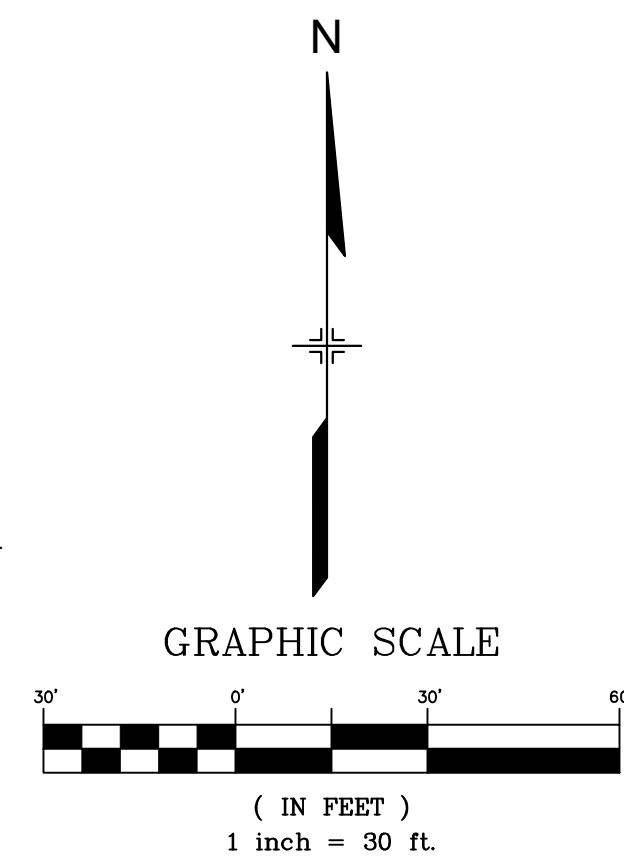

CONSULTANTS:
PLANNER/ LANDSCAPE ARCHITECT/ CIVIL ENGINEER:
Matrix
2435 RESEARCH PARKWAY, SUITE 300
COLORADO SPRINGS, CO 80920
PHONE: (719) 575-0100
FAX: (719) 575-0208

OWNER/DEVELOPER:
DCP WARD, LLC
524 S TEJON ST
COLORADO SPRINGS, CO 80903

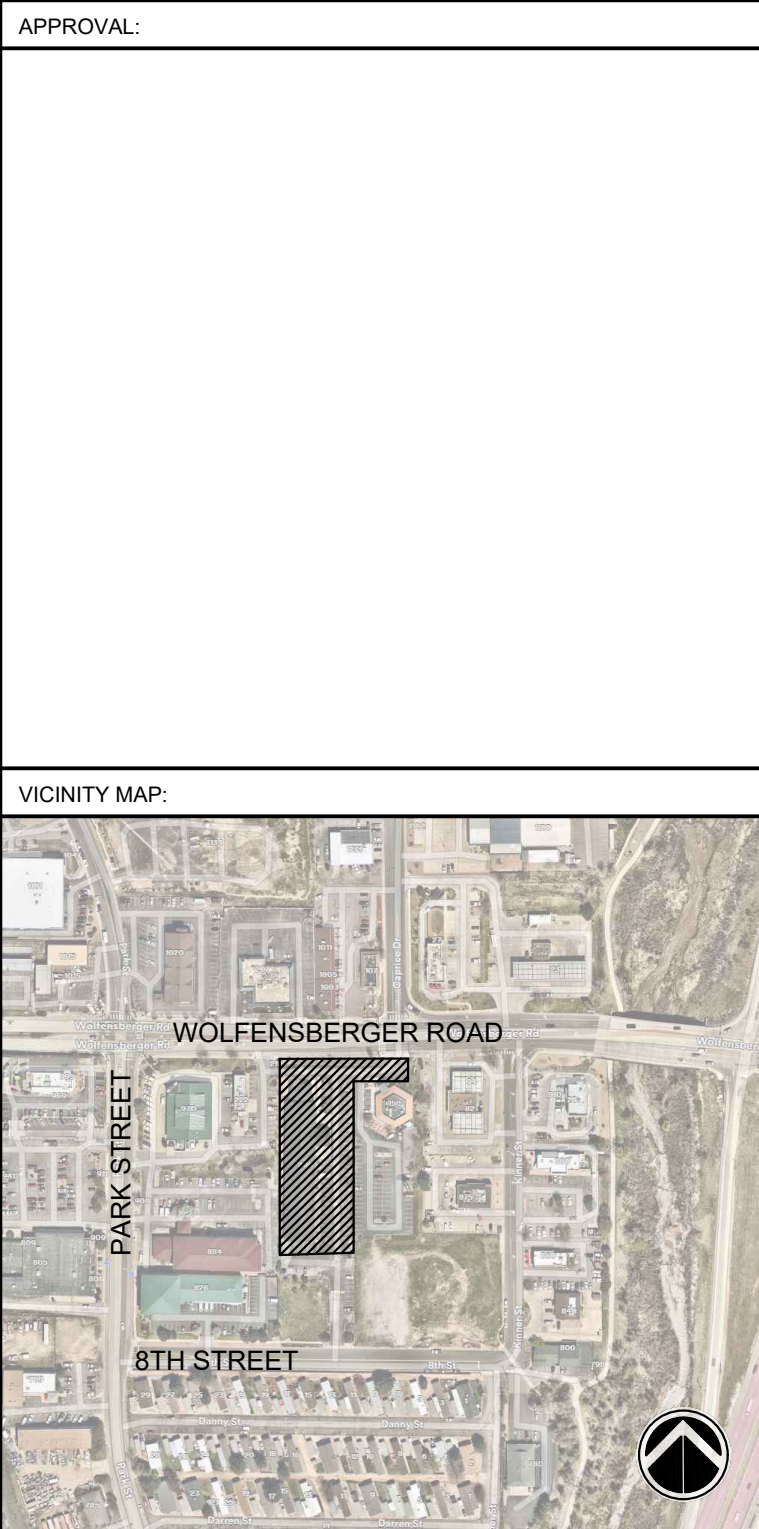

PROJECT:
SITE DEVELOPMENT PLAN, AMENDMENT NO. 2
LOT 1 HH SUBDIVISION - 2ND AMENDMENT

TOWN OF CASTLE ROCK, COLORADO
OCTOBER 2025

REVISION HISTORY:			
NO.	DATE	DESCRIPTION	BY
1	05/28/2025	PER CITY COMMENTS	EA
2	09/02/2025	PER CITY COMMENTS	AL
3	10/22/2025	PER CITY COMMENTS	RF

DRAWING INFORMATION:
PROJECT NO: 24.1692.001
DRAWN BY: AL
CHECKED BY: RF
APPROVED BY: NS


SITE PLAN

SP01

SHEET 3 OF 9

SITE DEVELOPMENT PLAN, AMENDMENT NO. 2
LOT 1 HH SUBDIVISION 2ND AMENDMENT
TOWN OF CASTLE ROCK PROJECT NO. SDP25-0006

FILE LOCATION: S:\24-1692\001\200\WOLFENBERGER ROAD SDP\000 CAD\004 PLAN SET\DEVELOPMENT PLAN\GR01.DWG

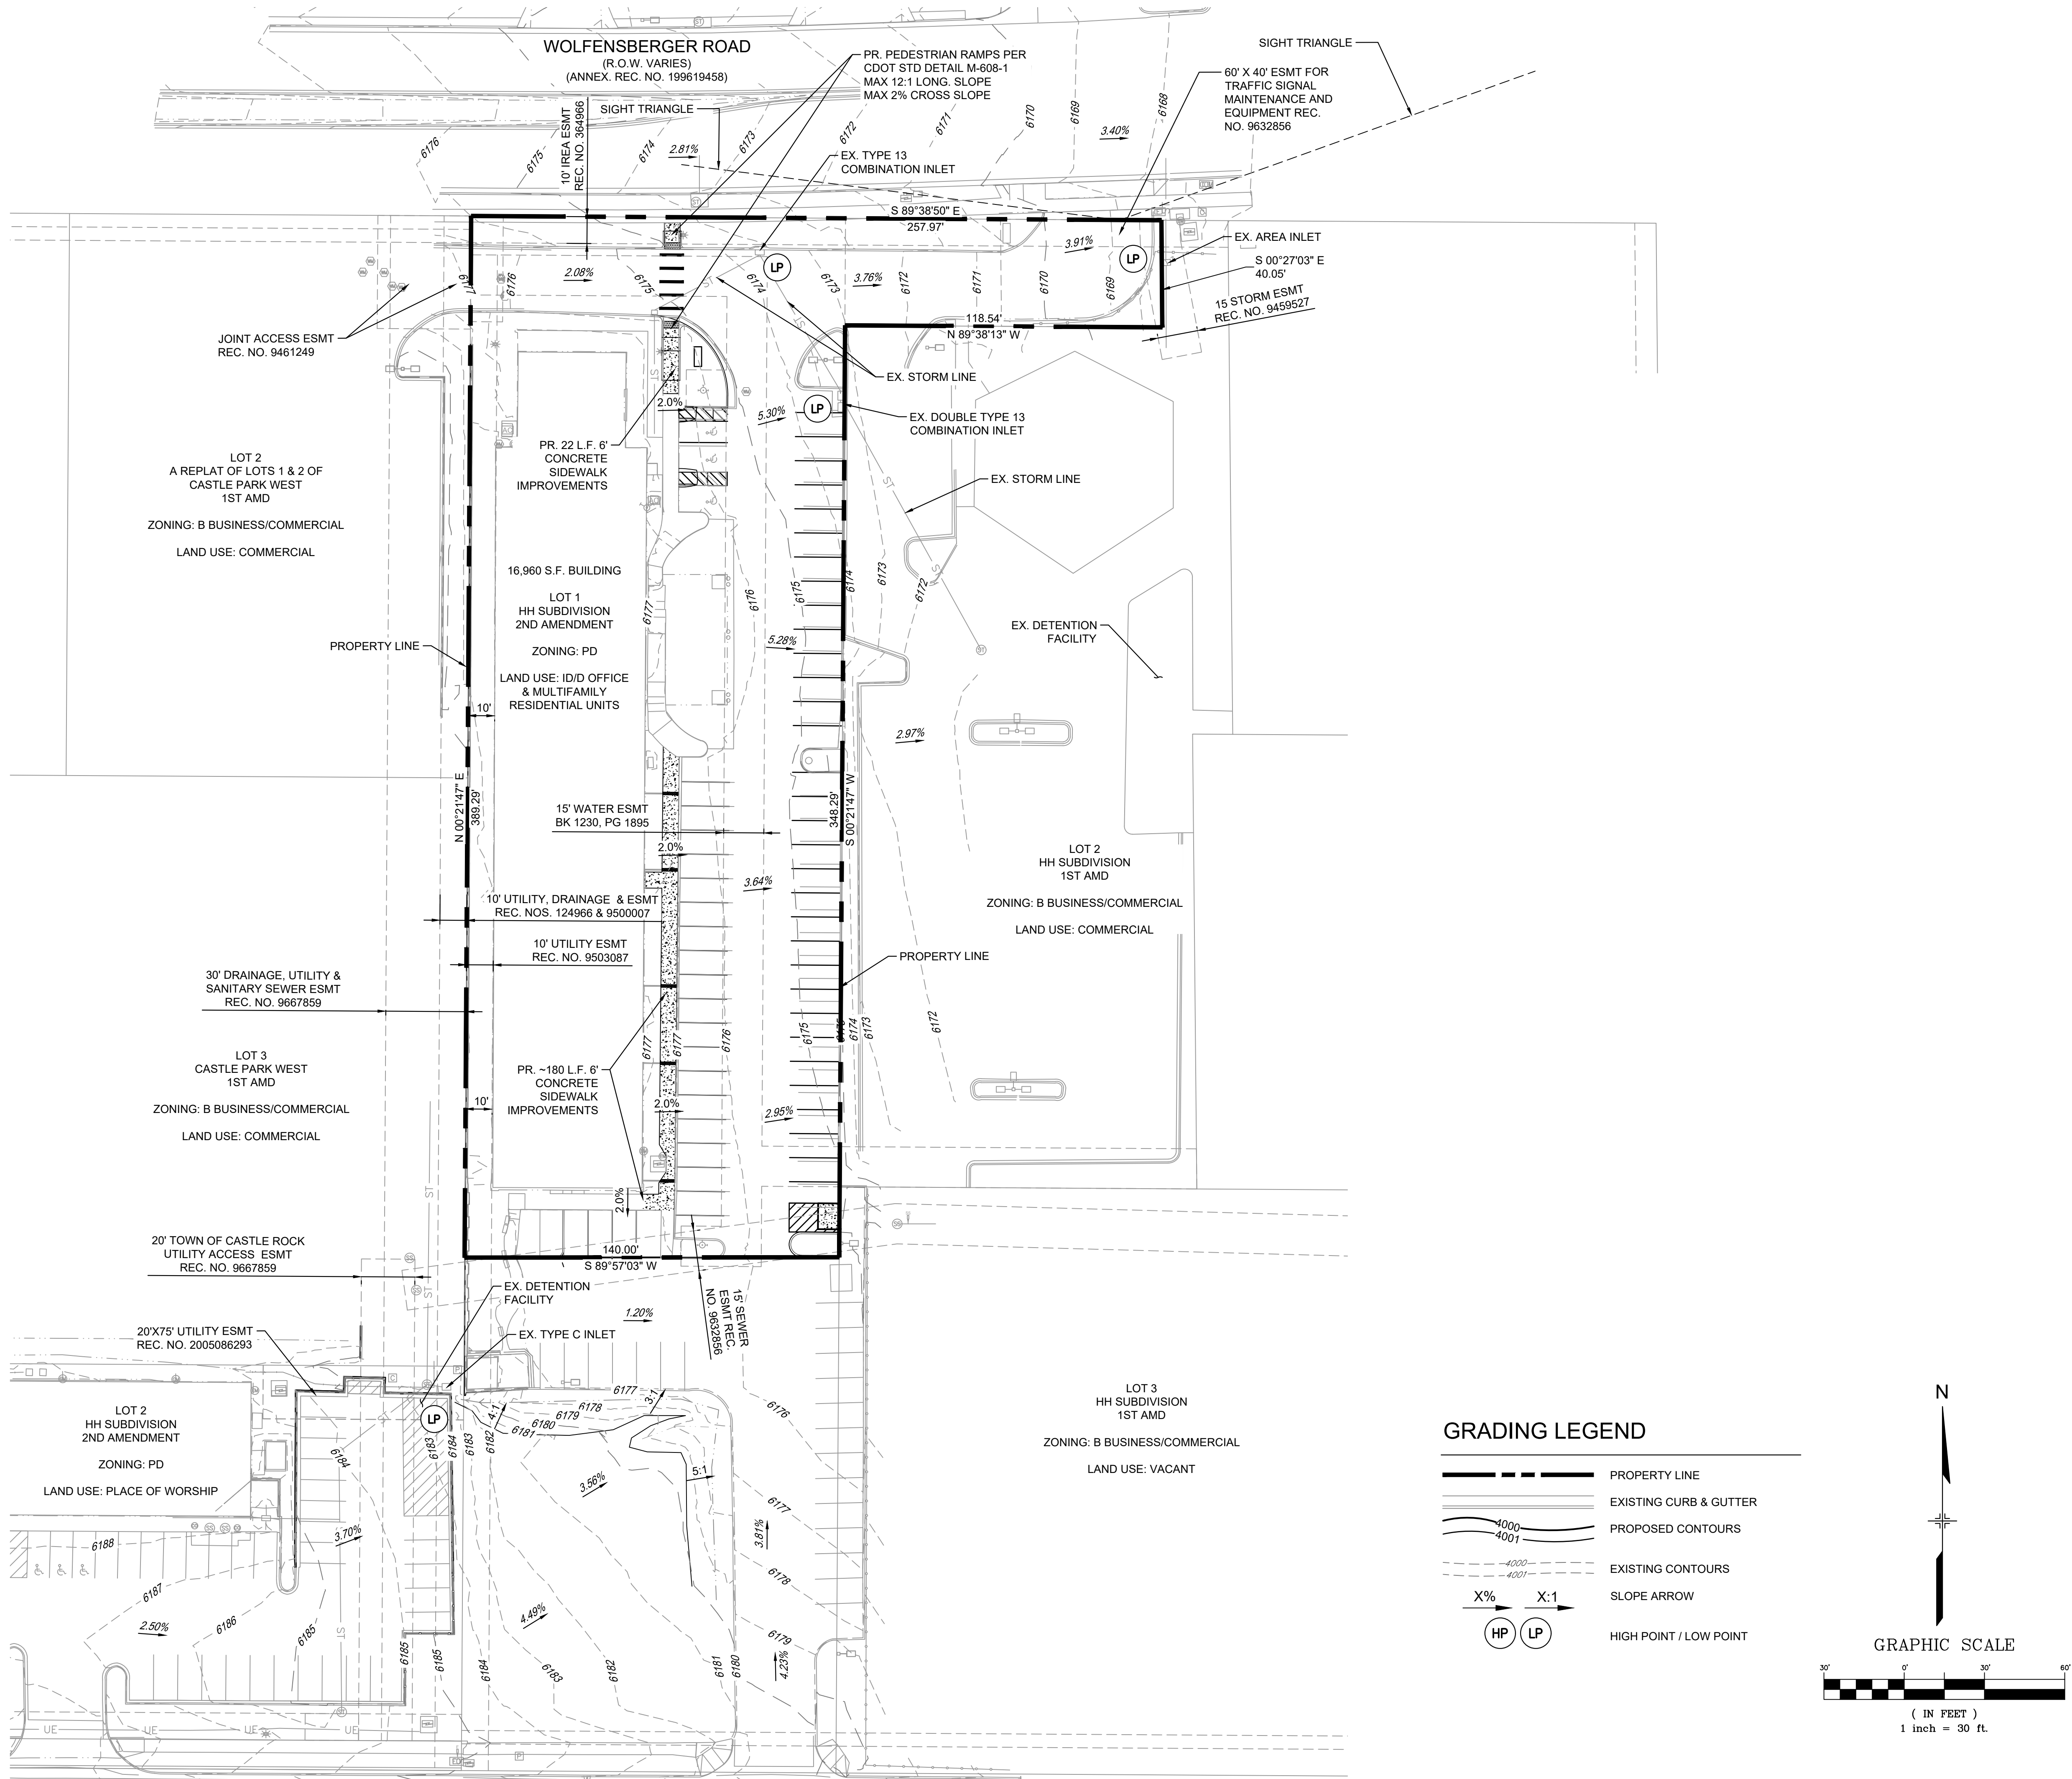


CONSULTANTS:
PLANNER/ LANDSCAPE ARCHITECT/ CIVIL ENGINEER:
Matrix
2435 RESEARCH PARKWAY, SUITE 300
COLORADO SPRINGS, CO 80920
PHONE: (719) 575-0100
FAX: (719) 575-0208

OWNER/DEVELOPER:
DCP WARD, LLC
524 S TEJON ST
COLORADO SPRINGS, CO 80903

APPROVAL:

VICINITY MAP:

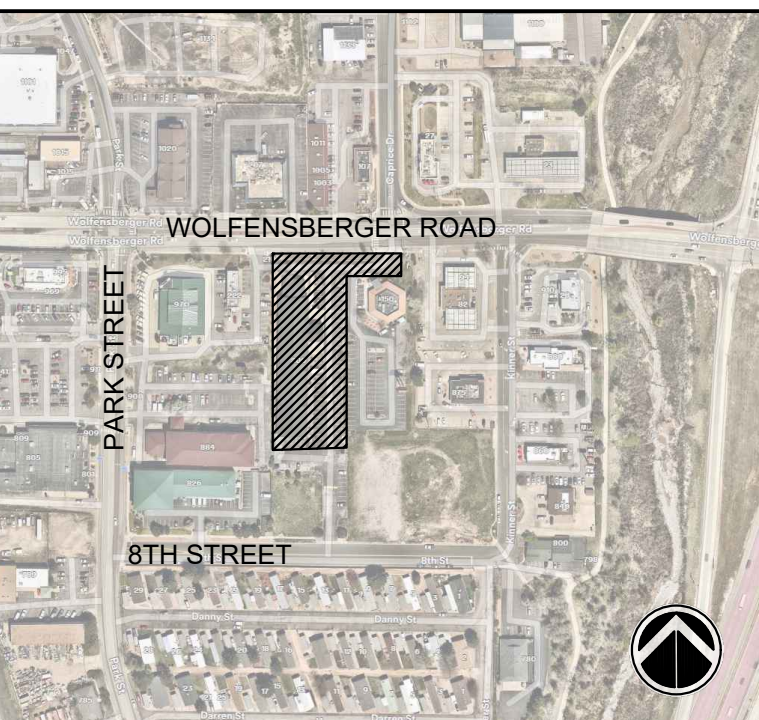

PROJECT:
SITE DEVELOPMENT PLAN, AMENDMENT NO. 2
LOT 1 HH SUBDIVISION - 2ND AMENDMENT

TOWN OF CASTLE ROCK, COLORADO
OCTOBER 2025

REVISION HISTORY:

NO.	DATE	DESCRIPTION	BY
1	05/28/2025	PER CITY COMMENTS	EA
2	09/02/2025	PER CITY COMMENTS	AL
3	10/22/2025	PER CITY COMMENTS	RF

DRAWING INFORMATION:

PROJECT NO: 24.1692.001

DRAWN BY: AL

CHECKED BY: RF

APPROVED BY: NS

SHEET TITLE:



**PRELIMINARY
GRADING PLAN**

GR01

SHEET 4 OF 9

SITE DEVELOPMENT PLAN, AMENDMENT NO. 2
LOT 1 HH SUBDIVISION 2ND AMENDMENT
TOWN OF CASTLE ROCK PROJECT NO. SDP25-0006

FILE LOCATION: S:\24-1692.001\200 WOLFENBERGER ROAD SDP\600 CAD\604 PLAN SET\DEVELOPMENT PLAN\UT01.DWG

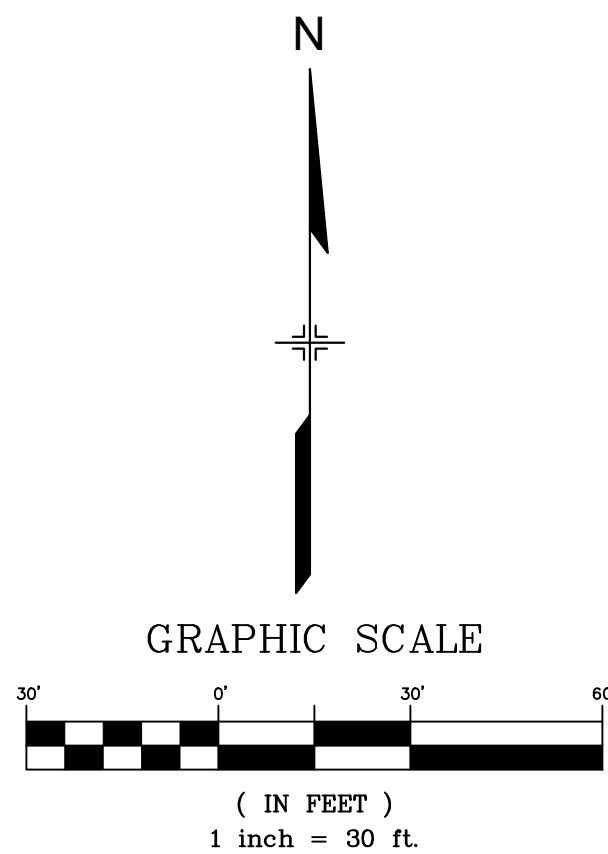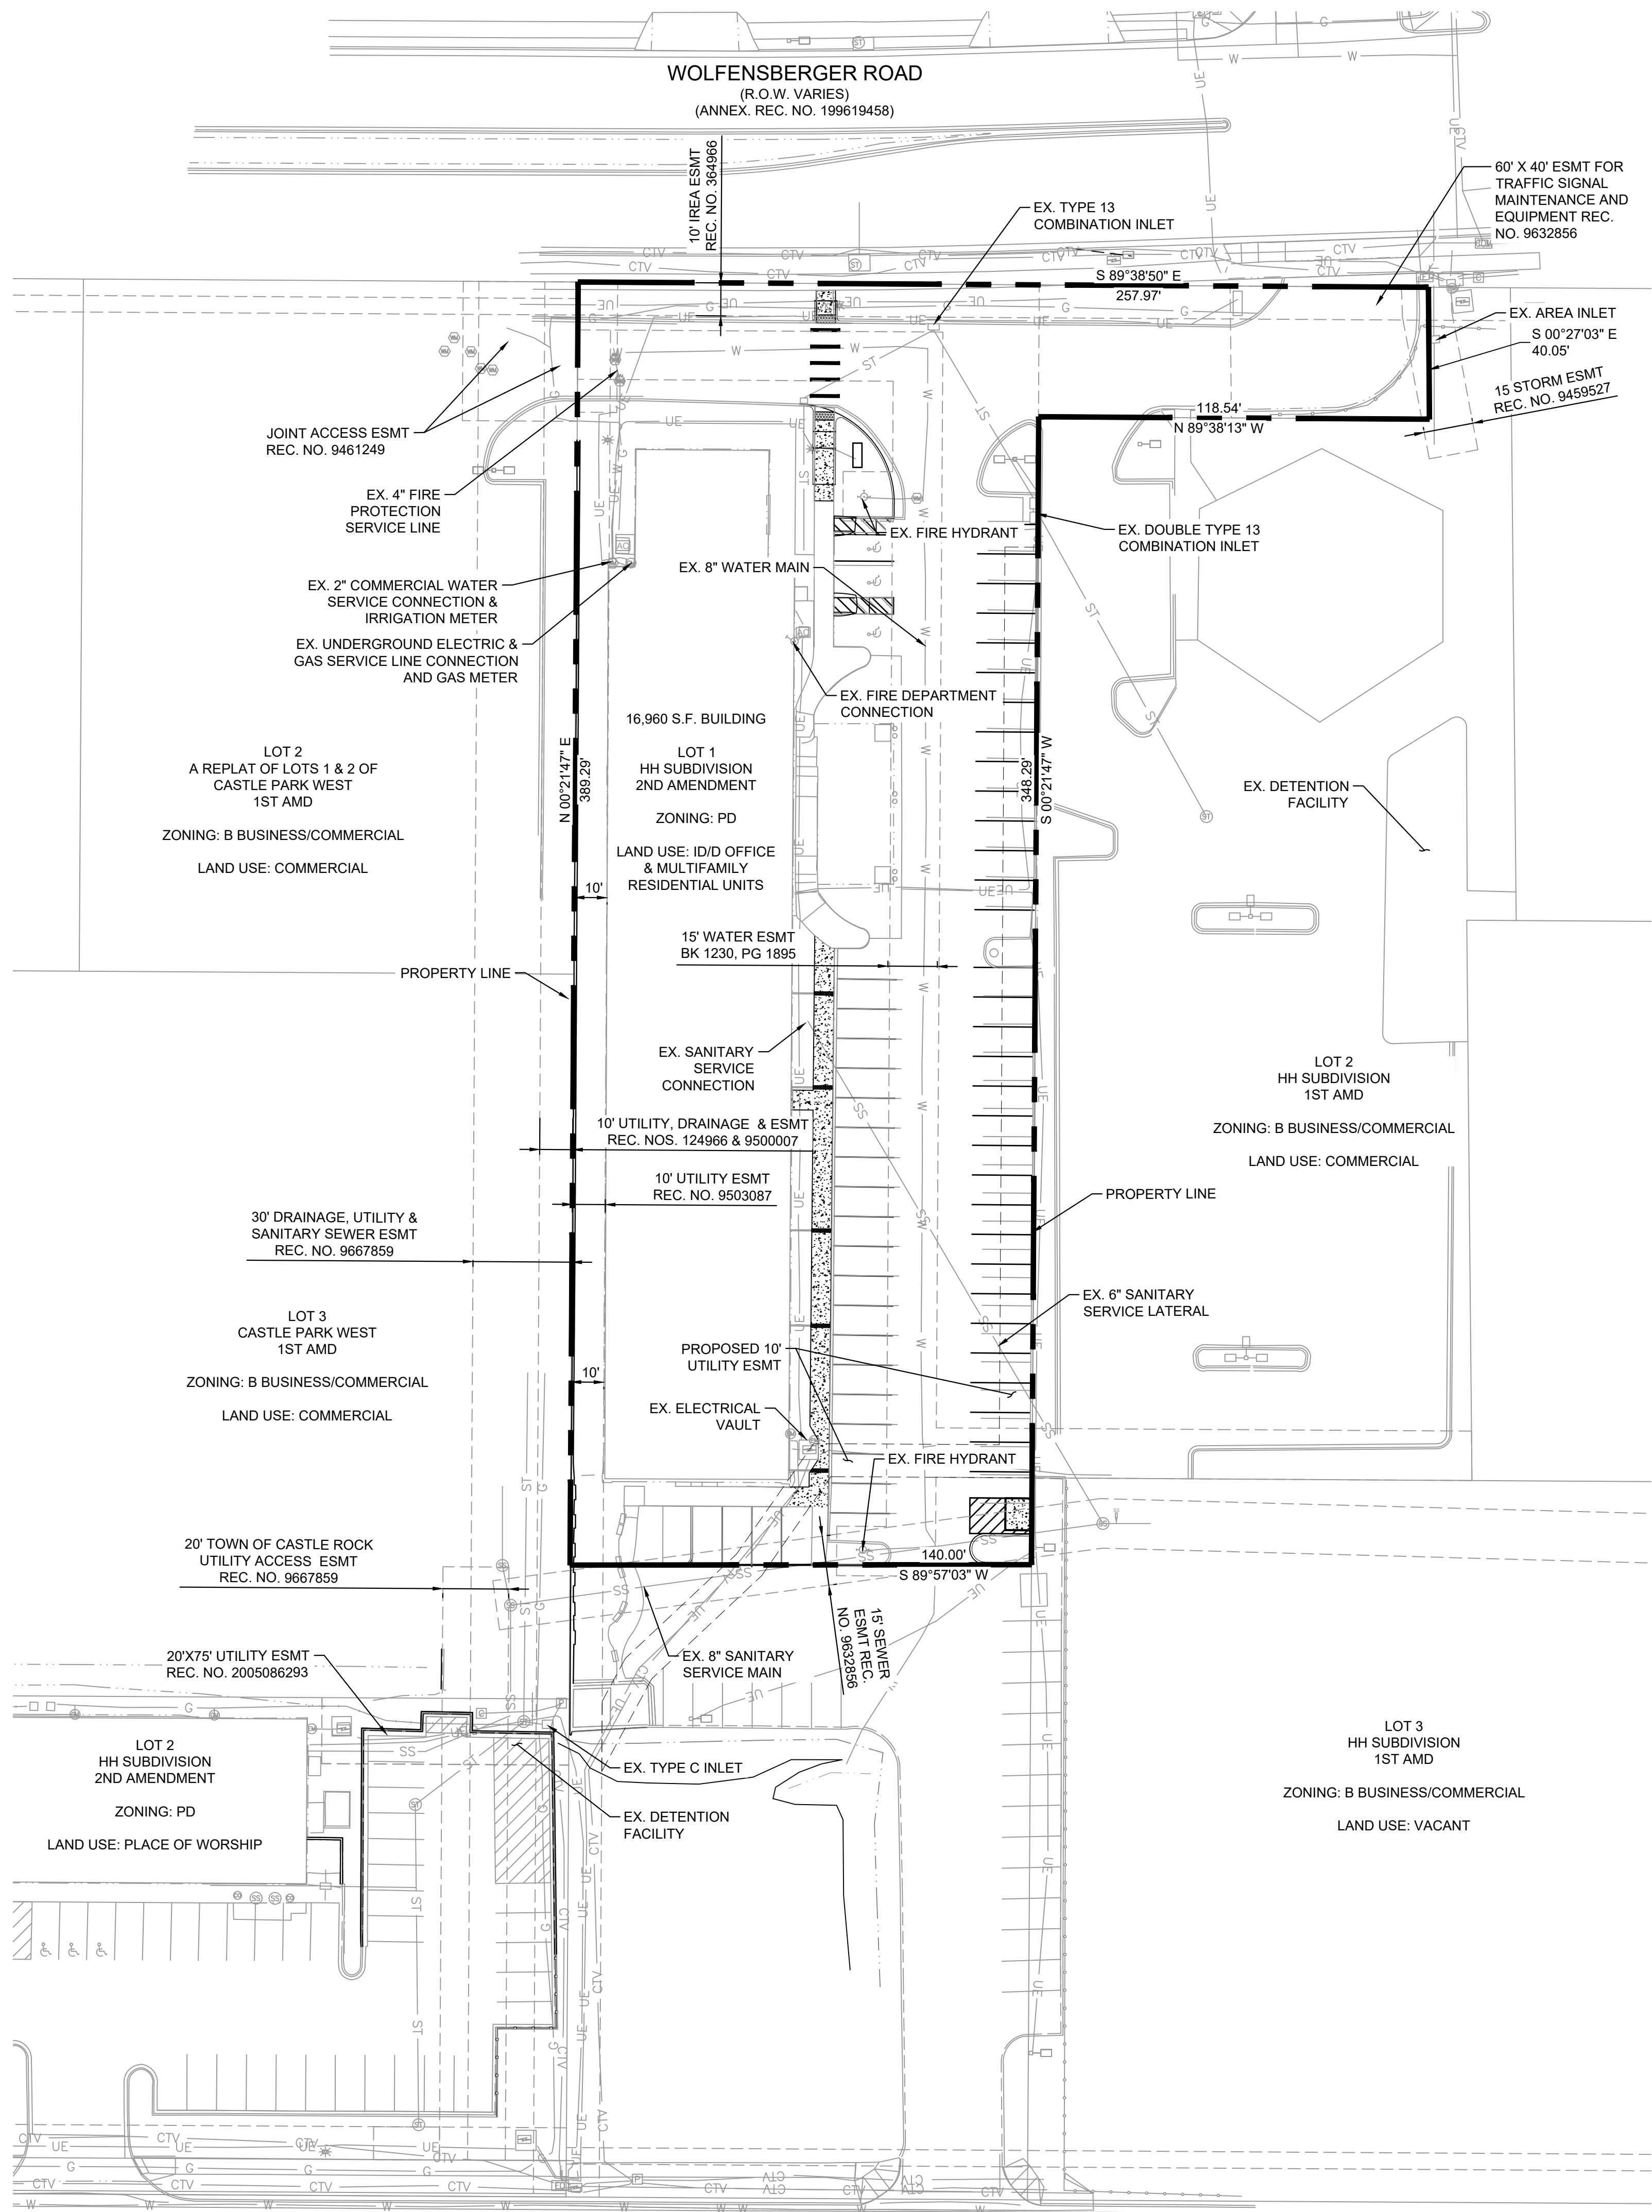

LEGEND

— W — W — W —	EX. WATER MAIN	⊕	EX. FIRE HYDRANT	⊕	EX. STORM MANHOLE
— SS — SS —	EX. SANITARY SEWER MAIN	⊕	EX. SANITARY MANHOLE	⊕	EX. ELECTRIC VAULT
— UE — UE —	EX. UNDERGROUND ELECTRIC LINE	⊕	EX. CLEAN OUT	⊕	EX. LIGHT POLE
— CTV — CTV —	EX. UNDERGROUND COMMUNICATIONS LINE	⊕	EX. GAS METER	⊕	EX. TELEPHONE PEDESTAL
— G — G —	EX. UNDERGROUND GAS LINE	⊕	EX. AIR CONDITIONING UNIT		
— ST — ST —	EX. STORM LINE				

UTILITY NOTES


- THIS SITE IS LOCATED WITHIN THE TOWN OF CASTLE ROCK WATER PRESSURE ZONE 2 (YELLOW).
- ALL PROPOSED EASEMENTS MUST BE RECORDED PRIOR TO ISSUANCE OF CONSTRUCTION PERMITS.
- ALL UTILITY EASEMENTS FOR WATER AND WASTEWATER LINES SHALL BE FOR THE EXCLUSIVE USE OF THE TOWN SO THAT ACCESS AND MAINTENANCE MAY BE PERFORMED.
- THE MINIMUM SEPARATION BETWEEN WATERLINES, SANITARY SEWER AND STORM SEWER LINES IS 10 FEET.
- THE MINIMUM SEPARATION BETWEEN WATER SERVICE LINES IS 5 FEET.
- ANY TIE-IN, CROSSING OR LOWERING OF TOWN CRITICAL INFRASTRUCTURE WILL REQUIRE A TIME AND MATERIALS PERMIT (TMU) WITH FEES REQUIRED PRIOR TO CONSTRUCTION.
- THE EXISTING METER CAPACITY IS TO BE CALCULATED BASED ON THE REQUIRED DEMAND OF ALL THE TOTAL EXISTING AND PROPOSED WATER SUPPLY FIXTURE UNITS AND ANY OTHER ADDITIONAL USAGE, PROVIDED TO THE TOWN OF CASTLE ROCK AT THE TIME OF BUILDING PERMITTING.

CONSULTANTS:
PLANNER/ LANDSCAPE ARCHITECT/ CIVIL ENGINEER:
Matrix
2435 RESEARCH PARKWAY, SUITE 300
COLORADO SPRINGS, CO 80920
PHONE: (719) 575-0100
FAX: (719) 575-0208

OWNER/DEVELOPER:
DCP WARD, LLC
524 S TEJON ST
COLORADO SPRINGS, CO 80903

APPROVAL:

VICINITY MAP:

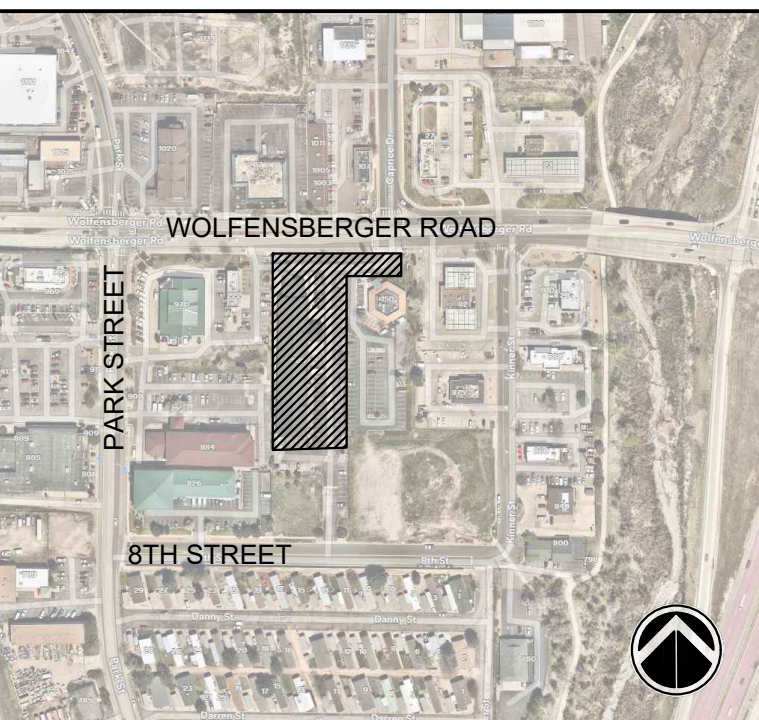

PROJECT:
SITE DEVELOPMENT PLAN, AMENDMENT NO. 2
LOT 1 HH SUBDIVISION - 2ND AMENDMENT

TOWN OF CASTLE ROCK, COLORADO
OCTOBER 2025

REVISION HISTORY:

NO	DATE	DESCRIPTION	BY
1	05/28/2025	PER CITY COMMENTS	EA
2	09/02/2025	PER CITY COMMENTS	AL
3	10/22/2025	PER CITY COMMENTS	RF

DRAWING INFORMATION:

PROJECT NO: 24.1692.001

DRAWN BY: AL

CHECKED BY: RF

APPROVED BY: NS

SHEET TITLE:

**PRELIMINARY
UTILITY PLAN**

UT01

SHEET 5 OF 9

SITE DEVELOPMENT PLAN, AMENDMENT NO. 2
LOT 1 HH SUBDIVISION 2ND AMENDMENT
TOWN OF CASTLE ROCK PROJECT NO. SDP25-0006

FILE LOCATION: S:\24-1692.001\200 WOLFENBERGER ROAD\SDP1600 CAD\LD04 PLAN SET\DEVELOPMENT PLAN\LD01.DWG

TOWN OF CASTLE ROCK GENERAL NOTES:

- FINAL LANDSCAPE AREA, COVERAGE AND PLANT QUANTITIES, SHALL MEET OR EXCEED QUANTITIES REPRESENTED IN THIS DRAWING AND SHALL CONFORM TO SUBSEQUENT SUBMITTAL REQUIREMENTS.
- LOCATION OF PLANT MATERIALS ARE APPROXIMATED AND MAY CHANGE SLIGHTLY DUE TO UNFORESEEN FIELD CONSTRAINTS.
- ALL PLANTS ARE TO BE PROPERLY HYDROZONED PER TOWN OF CASTLE ROCK PLANT LIST.
- DISTANCE OF TREES TO WET UTILITY LINES SHALL BE A MINIMUM OF 10 FEET.
- PERMANENT IRRIGATION IS REQUIRED FOR ALL LANDSCAPED AREAS GREATER THAN 500 SQUARE FEET, PER SECTION 4.5.1.2 OF THE LANDSCAPE AND IRRIGATION MANUAL.
- DESIGN MUST ACCOMMODATE THE WATERING RESTRICTIONS AS OUTLINED IN THE TOWN OF CASTLE ROCK WATER USE MANAGEMENT PLAN (WUMP).
- IRRIGATION SYSTEMS ARE TO BE DESIGNED TO OPERATE WITHIN THE TOWN OF CASTLE ROCK WATER USE MANAGEMENT PLAN.
- TURF AREAS TO BE WATERED WITH OVERHEAD SPRAYS, ROTORS OR SUBSURFACE DRIP, PERENNIAL BEDS TO BE WATERED WITH DRIPLINE OR POINT SOURCE DRIP| EMITTERS, TREES WATERED WITH BUBBLERS.
- IRRIGATION SYSTEMS ARE TO BE DESIGNED PER THE TOWN OF CASTLE ROCK LANDSCAPE AND IRRIGATION REGULATIONS SECTION 4.3 AND TO CORRELATE WITH THE USE TYPE ON THE PROPERTY.
- IF ANY TRANSFORMERS, GROUND-MOUNTED HVAC UNITS, UTILITY PEDESTALS, OR SIMILAR FEATURES EXISTING ON SITE, BUT NOT SHOWN ON THE SITE DEVELOPMENT PLAN, ADDITIONAL LANDSCAPING AND SCREENING MAY BE REQUIRED BASED UPON FIELD CONDITIONS DETERMINED DURING THE SITE INSPECTION. INSTALLATION WILL BE REQUIRED PRIOR TO THE FINAL INSPECTION AND THE ISSUANCE OF THE CERTIFICATE OF OCCUPANCY, AS APPLICABLE.
- NO SOLID OBJECT EXCEEDING 30" IN HEIGHT ABOVE THE FLOWLINE ELEVATION OF THE ADJACENT STREET, INCLUDING, BUT NOT LIMITED TO BUILDING, UTILITY CABINETS, WALLS, FENCES, TREES, LANDSCAPE PLANTINGS, CUT SLOPES AND BERMS SHALL BE PLACED IN SIGHT DISTANCE TRIANGLES OR EASEMENTS AS SHOWN ON THE PLAN.
- NO TREES, LARGE SHRUBS, OR PERMANENT STRUCTURES ARE ALLOWED IN WET UTILITY AND DRAINAGE EASEMENTS.
- AN IRRIGATION PLAN IS REQUIRED WITH THE FIRST SUBMITTAL OF THE CONSTRUCTION DOCUMENTS. PLEASE SEE SECTIONS 3.1.2.1.2 AND 4.3 OF THE TOWN OF CASTLE ROCK LANDSCAPE AND IRRIGATION PERFORMANCE STANDARDS AND CRITERIA MANUAL FOR IRRIGATION SUBMITTAL AND DESIGN REQUIREMENTS. CHANGES TO THE LANDSCAPE PLAN MAY BE NECESSARY DUE TO CONSTRUCTION DOCUMENTS IRRIGATION PLAN REVIEW COMMENTS.
- LANDSCAPE AND IRRIGATION SHALL BE INSTALLED BY A TOWN OF CASTLE ROCK REGISTERED LANDSCAPE CONTRACT PROFESSIONAL.
- DEAD PLANT MATERIALS SHALL BE REMOVED AND REPLACED WITH HEALTHY PLANTING MATERIALS OF COMPARABLE SIZE AND SPECIES THAT MEET THE ORIGINAL INTENT OF THE APPROVED LANDSCAPE DESIGN WITHIN FORTY-FIVE(45) DAYS OR SOONER IN THE EVENT OF A CONTAGIOUS DISEASE OR INVASIVE INSECT SPECIES. TOWN OF CASTLE ROCK IS NOT RESPONSIBLE FOR PLANT REPLACEMENTS.
- SLOPES STEEPER THAN 3:1 ARE NOT PERMITTED ON LANDSCAPE PLANS IN THE TOWN OF CASTLE ROCK.
- TREES WITHIN SIGHT DISTANCE LINES SHALL BE MAINTAINED TO PROVIDE CLEARANCE FOR VEHICULAR SIGHT DISTANCE. TREES SHALL BE LIMBED & MAINTAINED SO THAT NO BRANCHES FALL BELOW THE HEIGHT OF 8 FEET MEASURED FROM THE FLOWLINE ELEVATION OF THE ADJACENT STREET PER TRANSPORTATION DESIGN CRITERIA MANUAL SEC 2.4.8-2.
- NO VEGETATION SHALL BE ALLOWED WITHIN INTERSECTION SAFETY TRIANGLES THAT EXCEED 2.5 FEET HEIGHT ABOVE THE FLOWLINE ELEVATION OF THE ADJACENT STREET PER TRANSPORTATION DESIGN CRITERIA MANUAL SEC 9.2.1.1.a.iv.
- IRRIGATION IS TO BE DESIGN-BUILD PLEASE SEE SECTIONS 3.1.2.2.2 AND 4.2 OF THE TOWN OF CASTLE ROCK LANDSCAPE AND IRRIGATION PERFORMANCE STANDARDS AND CRITERIA MANUAL FOR IRRIGATION SUBMITTAL AND DESIGN REQUIREMENTS.
- MINIMUM TREE PLANTING WIDTH IS 6 FEET. LARGE CANOPY DECIDUOUS TREE PLANTED IN AREAS LESS THAN 8 FEET IN WIDTH ARE REQUIRED TO USE CU STRUCTURAL SOIL. LARGE DECIDUOUS CANOPY TREES PLANTED IN AREAS. LESS THAN 8 FEET IN WIDTH ARE REQUIRED TO BE PLANTED WITH A MINIMUM CALIPER OF 3".

TOCR - MIXED-USE SITE INVENTORY

Gross Site Area	Required Landscape (10% of the gross site area)	Existing Landscape (If Applicable)	Provided Landscape Area	Required Trees (2 trees / 1,000 sqft)	Provided Trees	Required Shrubs (4 shrubs / 1,000 sqft)	Provided Shrubs	Soil Prep Amounts (cu.yds. Per 1000 SF)
59,166	5916.6	9780	0	20 (IN)	22 (17 Existing)	40	59 (31 Existing)	4 cu. Yds. (For New Planting Areas)
Turf Grass Square Footage (SF)	Landscape Coverage at Maturity (SF)	Existing Landscape (If Applicable)	Landscape Coverage Percentage (75% minimum)	Nonliving Ornamental Area in Landscape (SF)	Nonliving Ornamental Percentage (25% maximum)	Number of Large Canopy Deciduous Shade Tree	Percentage (50% Large Canopy Deciduous Shade Tree)	Separate Irrigation Service Connections
0 SF	1282	9780	4437.45	1479	1479.15	6	10	Yes ____ No ____X__

PARKING LOTS

Parking Lot Area	Landscaping Area Required (10% of square footage)	Existing Landscape (If Applicable)	Landscaped Area Provided	Required Trees** (2 large canopy deciduous shade trees / 1,000 sqft)	Provided Trees	Required Shrubs** (4 shrubs / 1,000 sqft)	Provided Shrubs
19,336	1933.6	1934	0	4	5 (2 Existing) (PI)	8	8 (8 Existing)

PARKING LOT ISLANDS

Number of Parking Spaces	Number of landscaped islands/peninsulas Required (1 island per 15 spaces)		Number of Landscaped islands/peninsulas provided	Required Trees*** (Minimum of 1 large canopy deciduous shade tree per island/peninsula)	Provided Trees	Required Shrubs (Minimum of 4 shrubs per island/peninsula)	Provided Shrubs
62	4		6	4	5 (2 Existing) (PI)	16	20 (4 Existing)

- * PARKING LOT LANDSCAPING OUTSIDE OF LANDSCAPED ISLANDS/ PENINSULA SHOULD BE LOCATED WITHIN 3 FEET OF THE PARKING LOT PERIMETER
** EVERGREENS ARE NOT PERMITTED IN LANDSCAPED ISLANDS OR PENINSULAS

TOCR - STREETScape REQUIREMENTS

Street Name/Tract	Linear Feet (LF)**	Required Street Trees (1 tree per 40 LF)	Existing Street Trees (If applicable)	Provided Street Trees	Required Street Shrubs (4 shrubs per required tree)	Provided Street Shrubs
WOLFENBERGER ROAD	213	5	3 (ST)	2 (ST)	20	20 (4 Existing)

*STREETSCAPE REQUIREMENTS CANNOT BE COUNTED TOWARDS GROSS SITE REQUIREMENTS

LANDSCAPE ARCHITECT CERTIFICATION

I hereby affirm that these final site development plans were prepared under my direct supervision, in accordance with all applicable Town of Castle Rock and State of Colorado standards and statutes, respectively; and that I am fully responsible for all design and revisions to said plans.

THOMAS KOFT, LICENSE NUMBER 434

TOWN APPROVAL BLOCK

TOWN OF CASTLE ROCK APPROVAL
PLANS ARE HEREBY APPROVED FOR ONE YEAR FROM
DATE OF DEVELOPMENT SERVICES APPROVAL
APPROVED BY:

DEVELOPMENT SERVICES

DATE

CONSULTANTS:

PLANNER/ LANDSCAPE ARCHITECT/ CIVIL ENGINEER:



2435 RESEARCH PARKWAY, SUITE 300
COLORADO SPRINGS, CO 80920
PHONE: (719) 575-0100
FAX : (719) 575-0208


OWNER/DEVELOPER:

DCP WARD, LLC

524 S TEJON ST
COLORADO SPRINGS, CO 80903

APPROVAL:

VICINITY MAP:

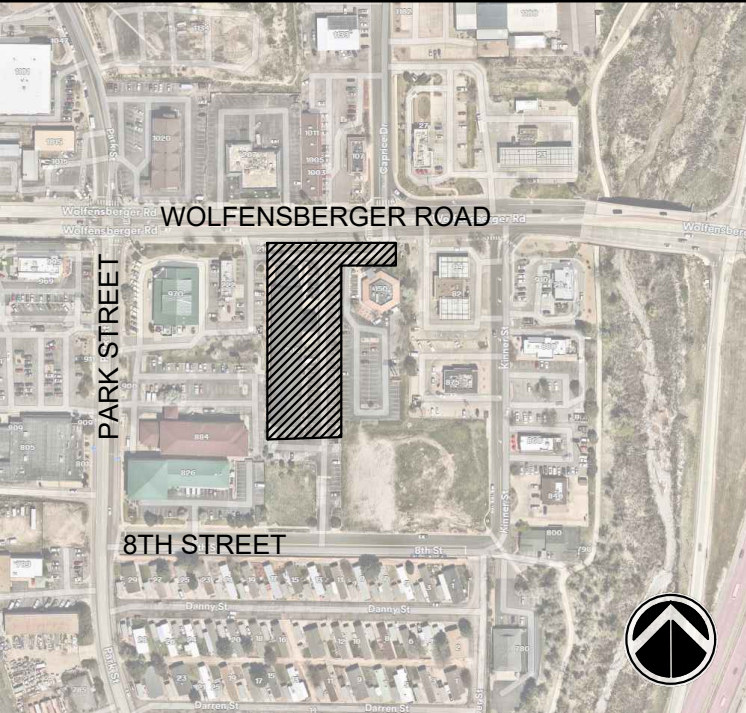

PROJECT:

SITE DEVELOPMENT PLAN, AMENDMENT NO. 2
LOT 1 HH SUBDIVISION - 2ND AMENDMENT

TOWN OF CASTLE ROCK, COLORADO
OCTOBER 2025

REVISION HISTORY:

NO.	DATE	DESCRIPTION	BY
1	05/28/2025	PER CITY COMMENTS	EA
2	09/02/2025	PER CITY COMMENTS	AL
3	10/22/2025	PER CITY COMMENTS	RF

DRAWING INFORMATION:

PROJECT NO: 24.1692.001

DRAWN BY: JH

CHECKED BY: JA

APPROVED BY: JA


SHEET TITLE:

LANDSCAPE
DETAILS

LD01

SHEET 6 OF 9

SITE DEVELOPMENT PLAN, AMENDMENT NO. 2
LOT 1 HH SUBDIVISION 2ND AMENDMENT
TOWN OF CASTLE ROCK PROJECT NO. SDP25-0006

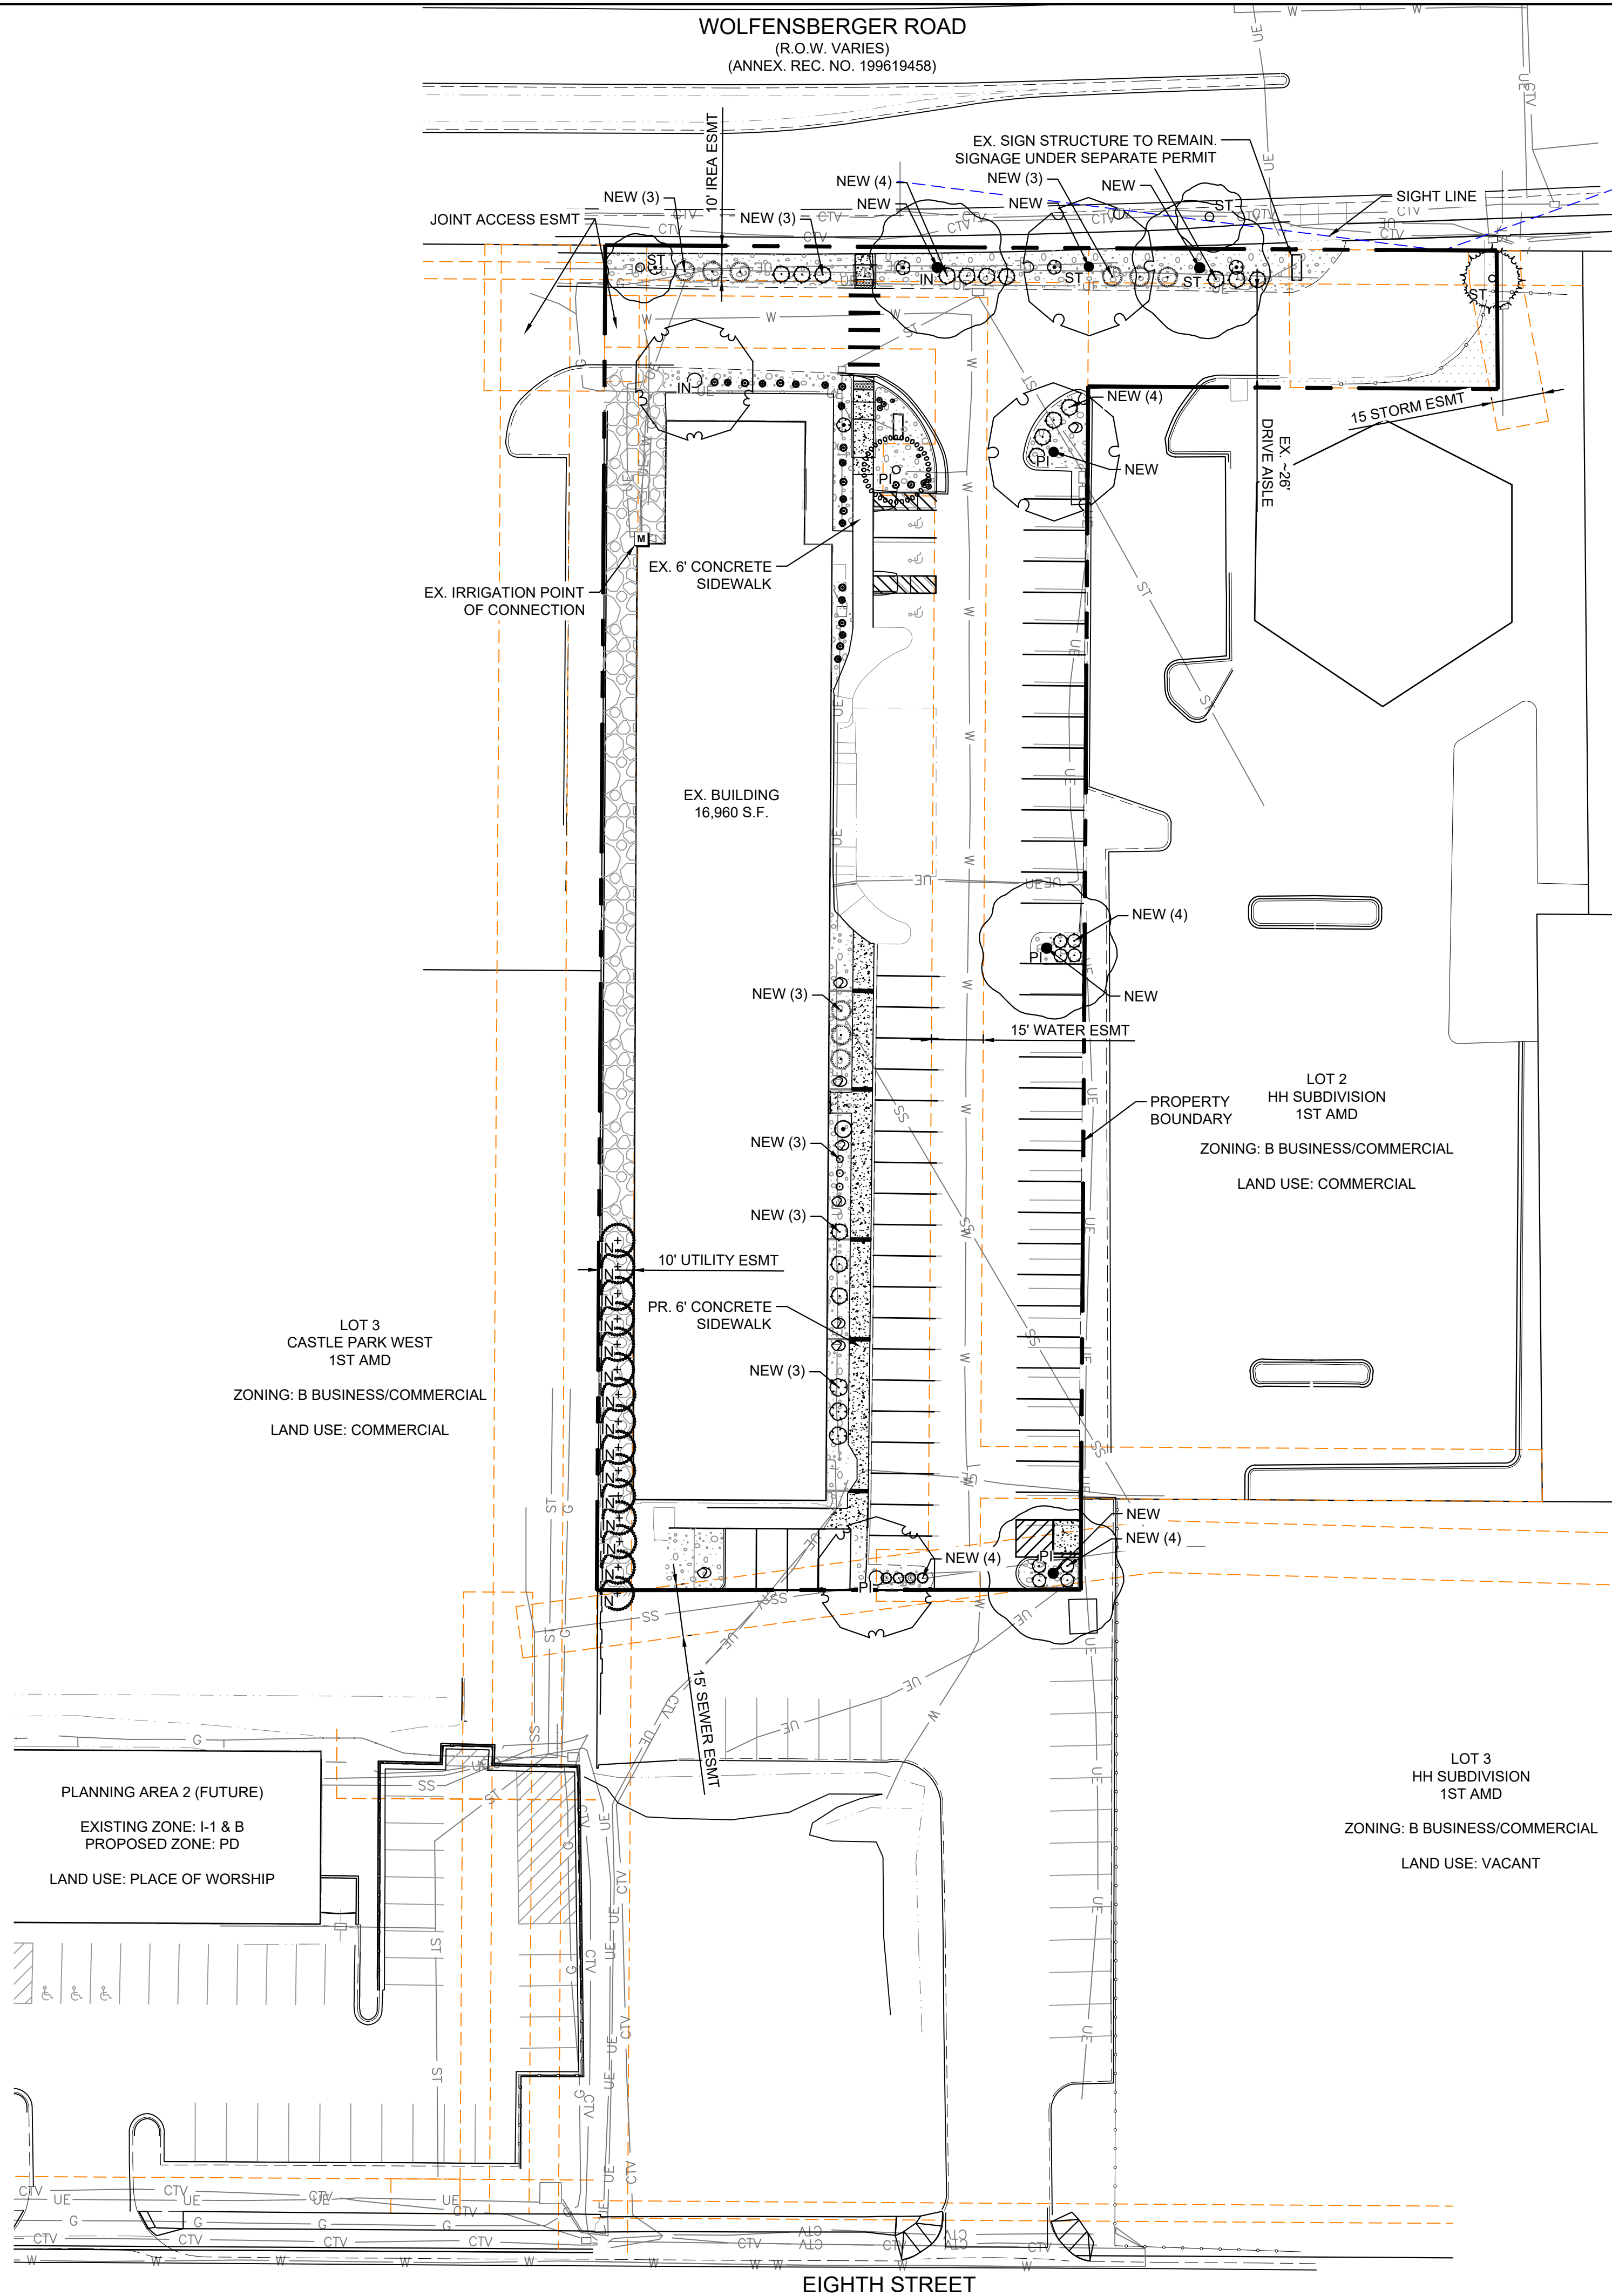


LEGEND	
	EXISTING SEED TO REMAIN
	EXISTING 3/4" ROCK TYPE: TO MATCH EXISTING, REPLACE AS NEEDED DEPTH: 3" OR APPROVED EQUAL
	EXISTING 1 1/2" ROCK TYPE: TO MATCH EXISTING, REPLACE AS NEEDED DEPTH: 3" OR APPROVED EQUAL
	3/4" ROCK TYPE: TO MATCH EXISTING, DEPTH: 3" OR APPROVED EQUAL
	EDGING 4" ROLLED TOP STEEL EDGING (OR APPROVED EQUAL)

SITE DEVELOPMENT PLAN PLANT SCHEDULE				
DECIDUOUS SHADE TREES	HYDROZONE	LOW	QUANTITY	10
LARGE CANOPY DECIDUOUS SHADE TREES SHALL BE A MINIMUM OF 2" INCHES IN CALIPER MEASURED SIX (6) INCHES ABOVE GROUND				
LARGE CANOPY DECIDUOUS SHADE TREES SHALL BE A MINIMUM OF 3" INCHES IN CALIPER WHEN IN A GRATE OR PLANTED IN AREAS LESS THAN EIGHT (8) FEET IN WIDTH				
EVERGREEN TREES	HYDROZONE	LOW	QUANTITY	17
EVERGREEN TREES SHALL BE A MINIMUM OF 6 FEET IN HEIGHT, MEASURED TO THE MID-POINT OF THE MOST RECENT YEAR'S GROWTH				
DECIDUOUS SHRUBS	HYDROZONE	LOW	QUANTITY	16
SHRUBS SHALL BE A MINIMUM OF FIVE (5) GALLON CONTAINER IN SIZE				
EVERGREEN SHRUBS	HYDROZONE	LOW	QUANTITY	34
SHRUBS SHALL BE A MINIMUM OF FIVE (5) GALLON CONTAINER IN SIZE				
ORNAMENTAL GRASSES/PERENNIALS	HYDROZONE	LOW	QUANTITY	29
ORNAMENTAL GRASSES/PERENNIALS SHALL BE A MINIMUM OF FIVE (5) GALLON CONTAINER IN SIZE				

SCHMATIC LANDSCAPE DIAGRAM

HYDROZONES
V - VERY LOW
(0 TO 5 INCHES PER YEAR)
L - LOW
(5 TO 10 INCHES PER YEAR)
M - MODERATE
(10 TO 15 INCHES PER YEAR)
H - HIGH
(15-19+ INCHES PER YEAR)

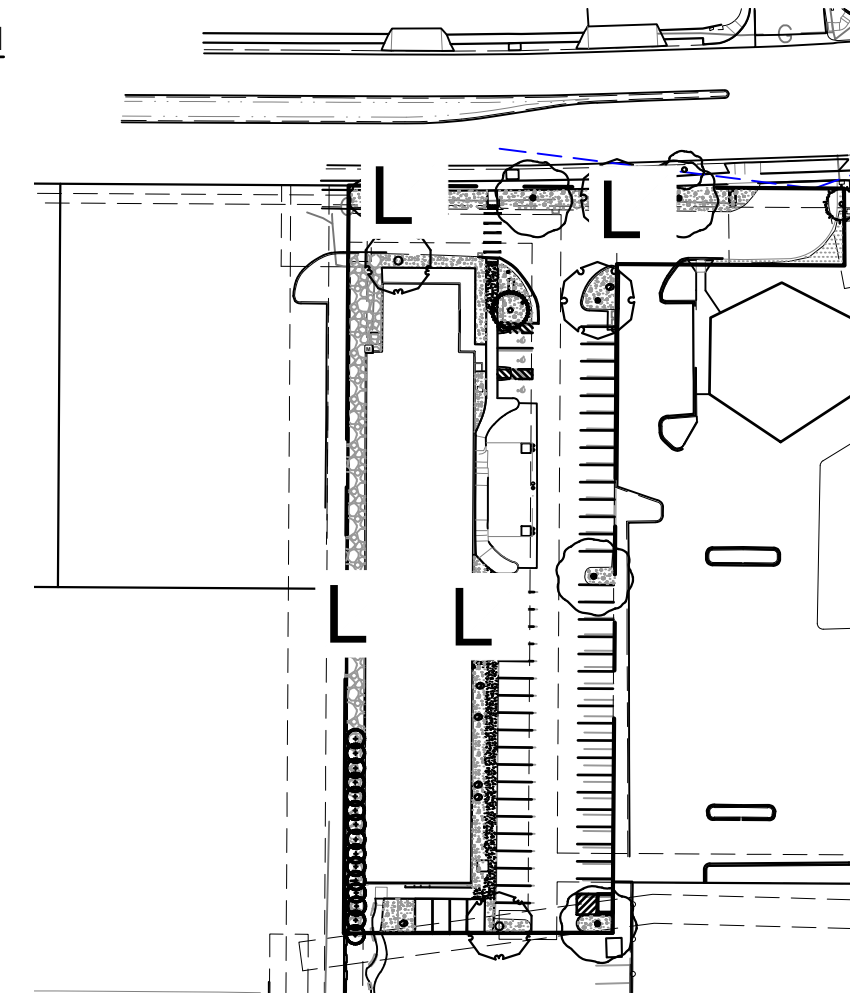

LANDSCAPE ARCHITECT CERTIFICATION
I hereby affirm that these final site development plans were prepared under my direct supervision, in accordance with all applicable Town of Castle Rock and State of Colorado standards and statutes, respectively, and that I am fully responsible for all design and revisions to said plans.

THOMAS KOPF, LICENSE NUMBER 434 DATE

TOWN APPROVAL BLOCK

TOWN OF CASTLE ROCK APPROVAL
PLANS ARE HEREBY APPROVED FOR ONE YEAR FROM
DATE OF DEVELOPMENT SERVICES APPROVAL
APPROVED BY:

DEVELOPMENT SERVICES DATE

CONSULTANTS:
PLANNER/ LANDSCAPE ARCHITECT/ CIVIL ENGINEER:

2435 RESEARCH PARKWAY, SUITE 300
COLORADO SPRINGS, CO 80920
PHONE: (719) 575-0100
FAX: (719) 575-0208

OWNER/DEVELOPER:
DCP WARD, LLC
524 S TEJON ST
COLORADO SPRINGS, CO 80903

APPROVAL:

VICINITY MAP:

PROJECT:
SITE DEVELOPMENT PLAN, AMENDMENT NO. 2
LOT 1 HH SUBDIVISION - 2ND AMENDMENT

TOWN OF CASTLE ROCK, COLORADO
OCTOBER 2025

REVISION HISTORY:

NO.	DATE	DESCRIPTION	BY
1	05/28/2025	PER CITY COMMENTS	EA
2	09/02/2025	PER CITY COMMENTS	AL
3	10/22/2025	PER CITY COMMENTS	RF

DRAWING INFORMATION:
PROJECT NO.: 24.1692.001
DRAWN BY: JH
CHECKED BY: JA
APPROVED BY: JA


SHEET TITLE:

LANDSCAPE PLAN

LS01

SHEET 7 OF 9


SITE DEVELOPMENT PLAN, AMENDMENT NO. 2
LOT 1 HH SUBDIVISION 2ND AMENDMENT
TOWN OF CASTLE ROCK PROJECT NO. SDP25-0006

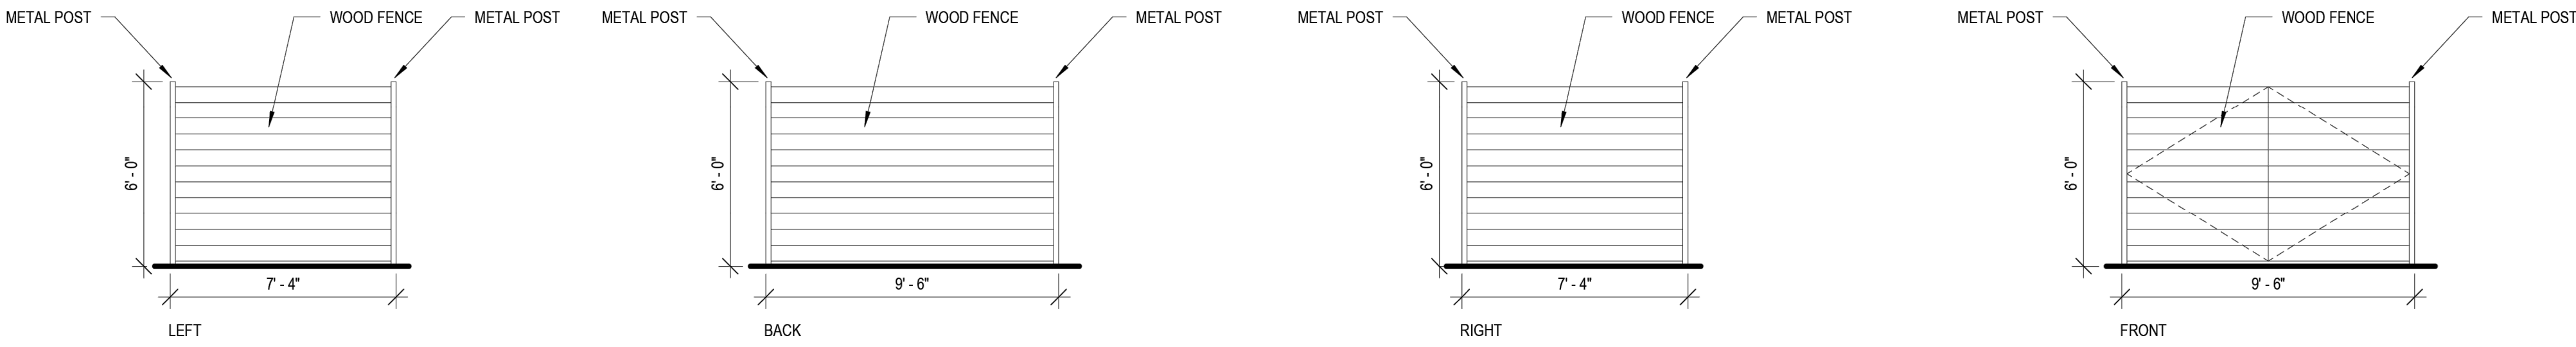


5 TRASH ENCLOSURE
1/4" = 1'-0"



4 WEST ELEVATION
3/32" = 1'-0"

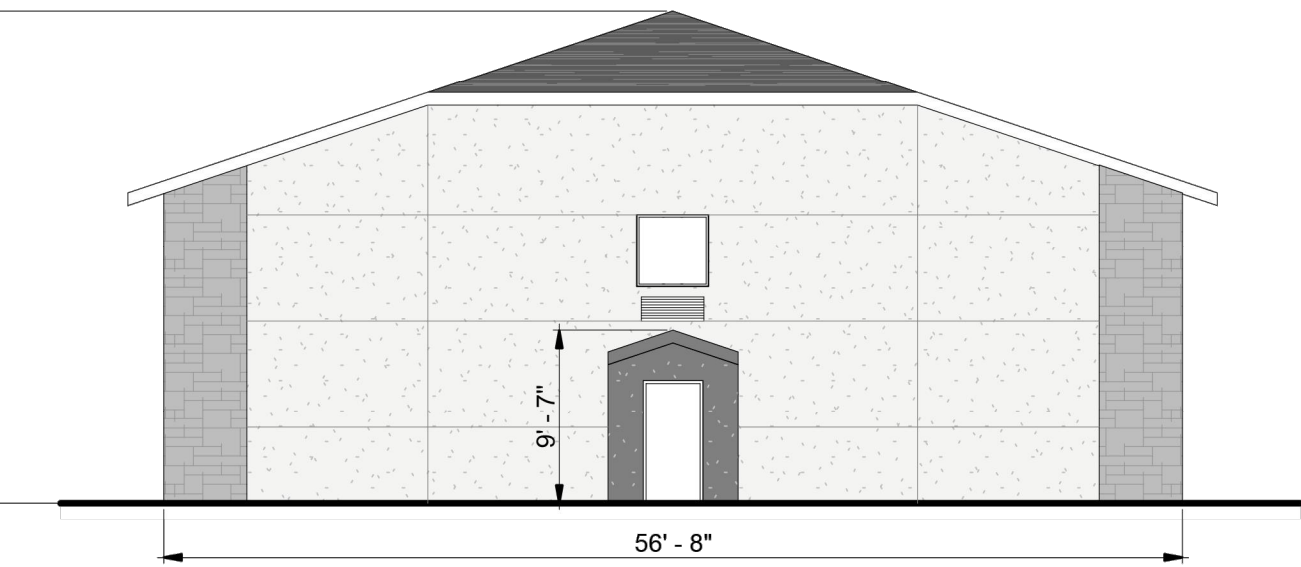

2 SOUTH ELEVATION
3/32" = 1'-0"

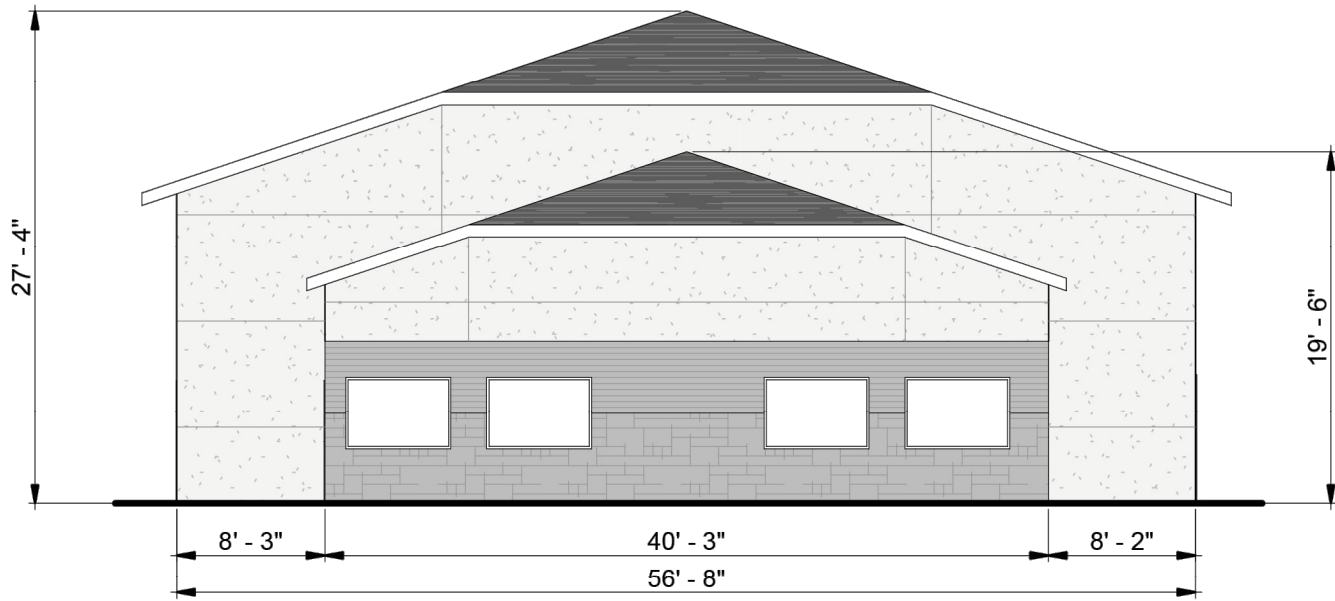


3 NORTH ELEVATION
3/32" = 1'-0"

EXTERIOR MATERIALS (ALL ARE
EXISTING TO REMAIN UNCHANGED)


- EXISTING STUCCO - WHITE
- EXISTING STUCCO - GREY
- EXISTING SIDING - GREY
- EXISTING STONE - GREY

NOTE: THE DESIGN OF THE EXTERIOR OF THE BUILDING
IS NOT BEING MODIFIED AS PART OF THIS PROJECT

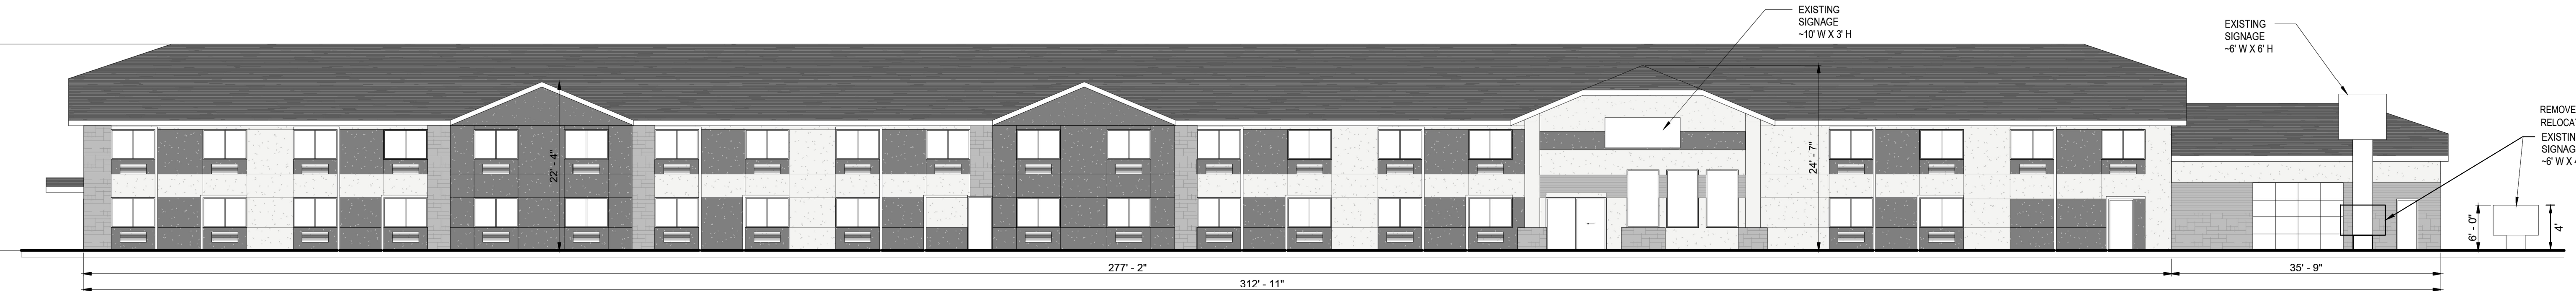

1 EAST ELEVATION
3/32" = 1'-0"

ARCHITECT:

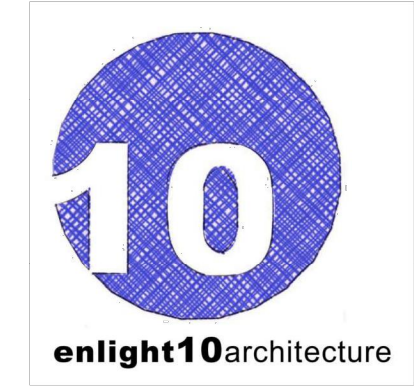

CONSULTANTS:

CLIENT:



PROJECT:

**UNITY ON
WOLFENSBERGER**

200 E WOLFENSBERGER RD
CASTLE ROCK, CO 80109

STAMP:

PROJECT NUMBER: 2401wc
INITIAL DATE: MAY 2024
DRAWN BY: SG

#	DESCRIPTION	DATE

EXTERIOR ELEVATIONS

A4.1

SDP25-0006 SHEET 8 OF 9



enlight10architecture


 **Columbine**
Engineering
7175 W Jefferson Ave. Suite 100
Lakewood, CO 80235
720-536-5150

PROJECT:

STAMP

[illegible]

ES.1
SDP25-0006 SHEET 9 OF 9

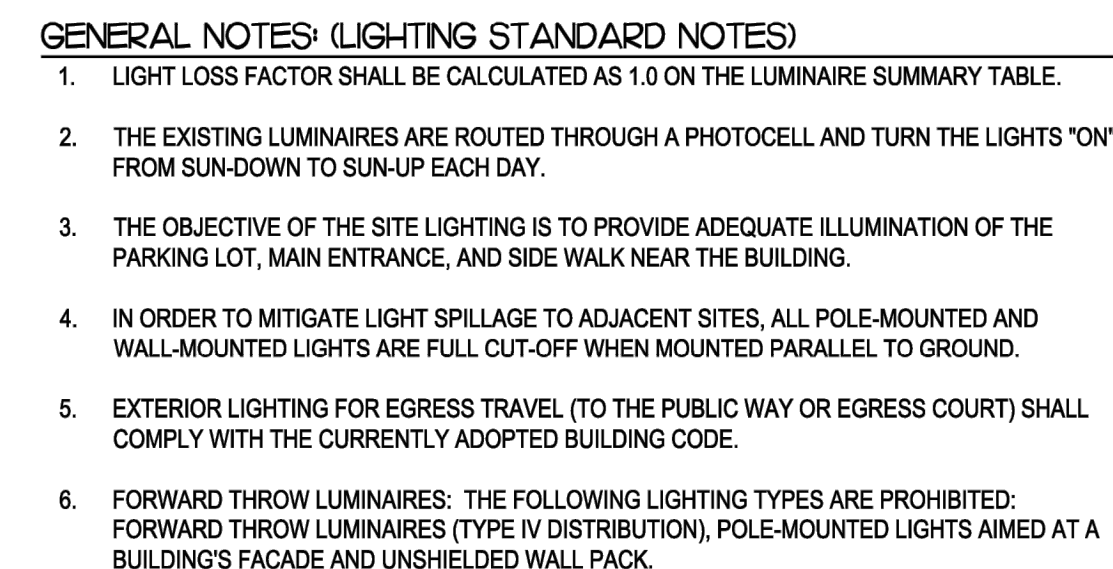

 **SITE PHOTOMETRIC PLAN**
SCALE 1" = 20'-0"

10 5 0 10 20 40

Site Lighting Fixture Schedule																		
Luminaire												Lamps						
ID/ Symbol	Manufacturer	Model	Catalog Number	Description	Full Cut Off (Y/N)	Distribution	Voltage	Dimming	Quantity	Mounting	Mounting Height	Quantity	Type	Watts	Lumens	Color Temp/CRI	Light loss factor	Fixture Finish
A	GARDCO	N/A	PWS-G-A03-830-B3	LED	Y	TYPE III	120	Y	7	WALL	15 FT	1	TYPE III	51	6231	3000K	1.0	BLK
B	GARDCO	N/A	SVPG-A02-830-5RD	LED	Y	TYPE V	120	Y	4	CANOPY	15 FT	1	TYPE V	36	3862	3000K	1.0	WHITE
C	GARDCO	N/A	ECS-S-32L-530-WW-G2-3-HIS	LED	Y	TYPE III	120	Y	1	POLE	20 FT	1	TYPE III	56	7055	3000K	1.0	BLK

