

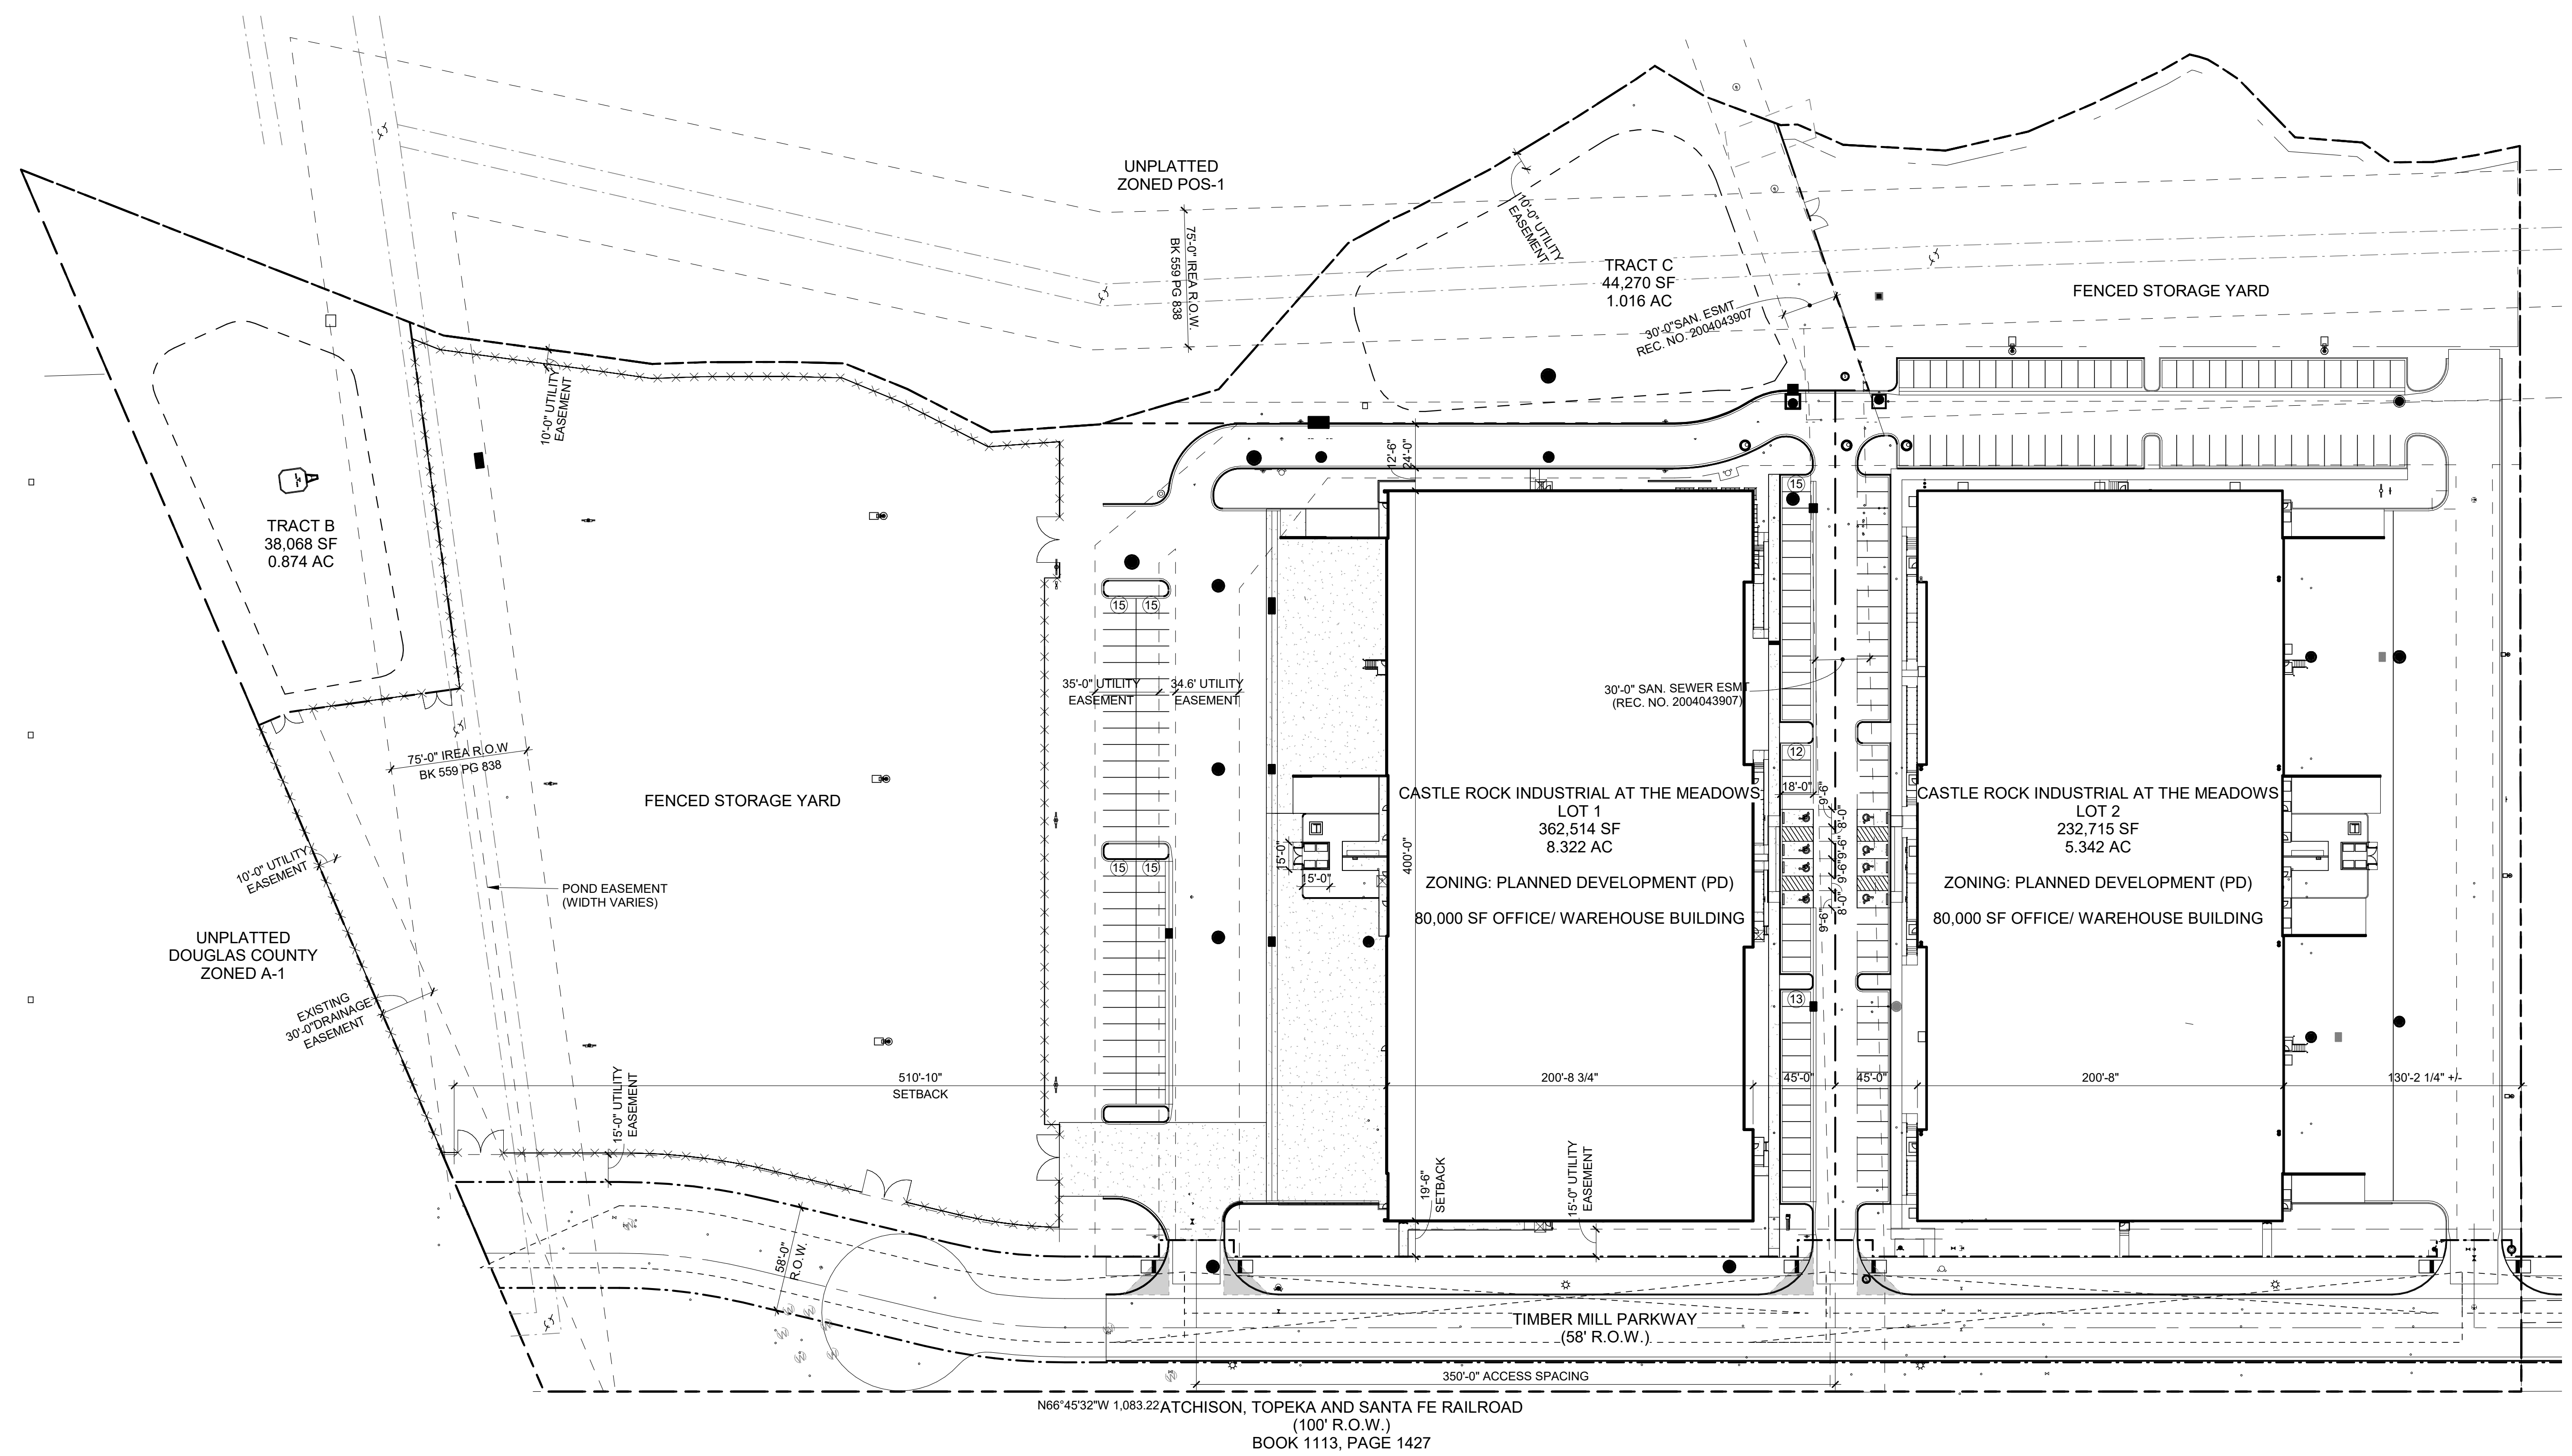


C:\Users\cwest\Documents\11102 - CASTLE ROCK IND. - BLDG 1 - R22_CWest.rvt
2/22/2022 1:22:25 PM

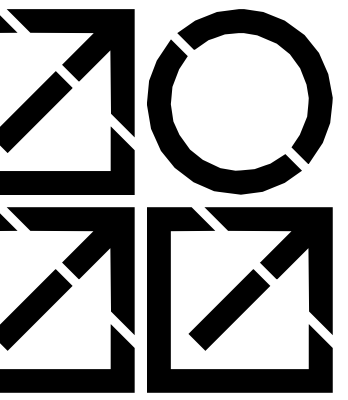

1 SITE PLAN - LOTS 1 & 2
SCALE: 1" = 50'-0"

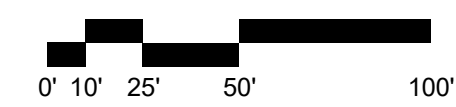

copyright 2021
These plans and written material are instruments of service and are the property of InterGroup, Inc. and may not be duplicated, disclosed or reproduced without the written consent of the Architect. Infringements will be prosecuted.

CASTLE ROCK INDUSTRIAL - BUILDING 1

XXXXX TIMBER MILL PARKWAY
CASTLE ROCK, CO 80109
SAUNDERS DEVELOPMENT CO., LLC

DATE	DESC.
10-20-2021	25% CDS
11-3-2021	50% CDS
11-17-2021	75% CDS
11-24-2021	90% CDS
12-1-2021	CON DOCS