LOCATED IN PARTS OF SECTION 34, 35 & 36, T7S, R67W OF THE 6TH P.M., AND PART OF SECTION 1, T8S, R67W OF THE 6TH P.M., TOWN OF CASTLE ROCK, COUNTY OF DOUGLAS, STATE OF COLORADO

SHEET INDEX

SHEET 1: COVER SHEET

SHEET 2: LEGAL DESCRIPTION

SHEET 3: ADJACENT ZONING & LAND USE MAP

SHEET 4: LAND USE PLAN OVERVIEW

SHEET 5: EXISTING CONDITIONS - VEGETATION & RCZ

SHEET 6: EXISTING CONDITIONS - SLOPE ANALYSIS

SHEET 7: EXISTING CONDITIONS - DRAINAGE PATTERNS SHEET 8: PROPOSED DRAINAGE & DETENTION PONDS


SHEET 9: EXISTING & PROPOSED UTILITIES

SHEET 10: OPEN SPACE AND PARK PLAN AND DEDICATION TABLE

SHEET 11-16: DEVELOPMENT STANDARDS

SHEET 16: DEFINITIONS

VICINITY MAP:

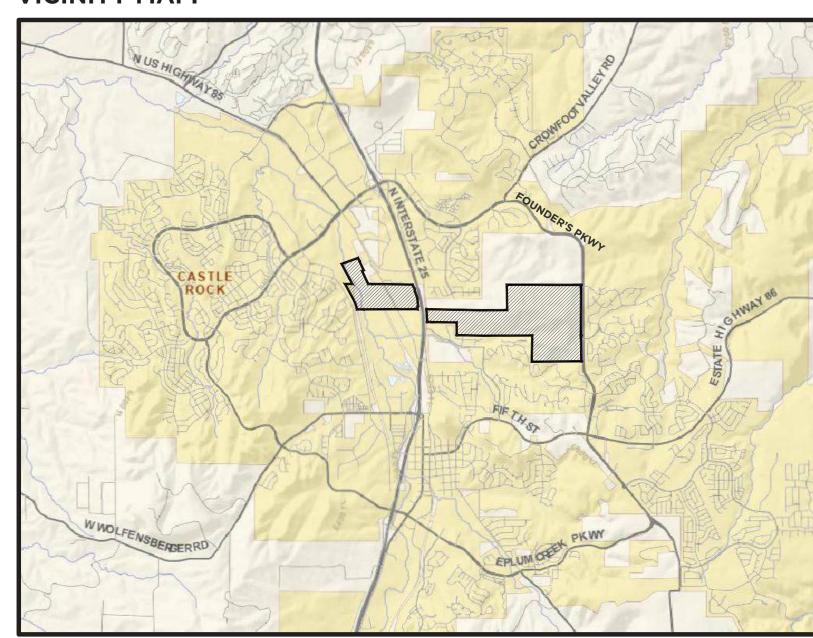

WATER RIGHTS DEDICATION AGREEMENT

THE PROVISION OF MUNICIPAL WATER TO THIS SUBDIVISION IS SUBJECT TO THE TERMS AND CONDITIONS OF THE PINE CANYON PRE-ANNEXATION AGREEMENT..

PDP STANDARD NOTES

- 1. The mineral rights associated with this development have been severed. Notification of development hearings before Planning Commission and Town Council must be provided to owners of mineral estates.
- 2. This site lies within FEMA Flood Zone AE and X per maps 08035C0188G and 08035C0189G dated March 16, 2016. No structures shall be permitted in the approved 100-year flood plain
- 3. A LOMR will be submitted at the time of Site Development Plan, if necessary.
- 4. This development plan is not impacted by the Town of Castle Rock Skyline/Ridgeline Protection Regulations due to the view plane protection overlay commitment within the PD, as detailed in Section 4.a.i of the Pine Canyon Pre-Annexation Agreement.
- 5. This development plan is impacted by species protected by the U.S. Fish & Wildlife Service. The only area with species with USFWS protection on-site is the Prebel's Mouse. Its habitat is designated along East Plum Creek and it will all be undisturbed and preserved as Open Space.
- 6. The Site is within the Town of Castle Rock 2-Yellow, 3-Blue, 4-Purple, 5-Red, and 6-Green water pressure zones.
- 7. All-weather (concrete or asphalt) surfaced access roads capable of withstanding the imposed loads of fire apparatus (75,000 lbs.) and all required fire hydrants shall be installed and made serviceable prior to and during all construction.
- 8. Right-of-way for ingress and egress for emergency vehicles is granted over, across, on and through any and all private roads and drives.
- 9. Urban/Wildland Interface Area Management Plan to be evaluated by the Town of Castle Rock Fire Department as appropriate to each Planned Development (PD).

PINE CANYON SUMMARY TABLE										
TOTAL SITE AREA (AC) = 534.6										
Land Use Type	Gross Land Area (acres)	Proposed Maximum Number of Units	Maximum Density (du/ac)	Minimum Lot Sizes (SF)						
Total SFD planning areas	134.4	375	4.5	Single Family Detached = 4500						
Total SFE planning areas	102.0	425	8.0	SFD = 3500 Duplex = 2000 Patio = 2000 Townhome = 1200						
Total MF in MF and MU planning areas	50.0	1,000	24.0	N/A						
Total Resort/SFD Small (excluded from total - see note 1,3)	21.4	75		Residential (same as SFE districts) Resort = 5 acres						
Total Maximum Residential ^{1,3}	286.4	1,800								
		Proposed Maximum Non-Residential S.F.								
Total Mixed Use planning areas	35.1	500,000 SF								
Total Business/Light Industrial planning areas	11.4	100,000 SF								
Total Resort/SFD Small ^{2,3}	21.4	150,000 SF								
Total Non-Residential	67.9	600,000 SF								
Proposed Parks, Open	Space, and Trails									
Total Neighborhood & Local Parks	Proposed = 22.9									
Total Private Open Space/Riparian Preserve/Homestead	Proposed = 62.1									
Total Public Open Space	Proposed = 86.0									
Total Parks & Open Space	171.0									
School	12.7									
ROW (inside property)	31.7									

Notes: 1) The maximum residential units is 1,800 du for the entire property. The Resort/SFD Small area may include up to 75 residential units. However, the amount of residential units within PA-6 will be reduced from other residential planning areas to maintain the overall maximum count of 1,800 du. The

- 2) The maximum non-residential square footage is 600,000 s.f. for the entire property. The Resort/SFD Small area may include up to 150,000 s.f. However, the amount of non-residential square footage within the Resort/SFD will be reduced from other non-residential planning areas to maintain the overall maximum of 600,000 s.f.
- 3) Even though PA-6 may be resort/spa or contain residential units, for simplicity, the totality of PA-6 was used as part of the non-residential acreage.

Land Use Type	Acreage	Percentage
Residential (excludes MF in Mixed Use)	251.3	47%
Mixed Use	35.1	7%
Business/Light Industrial	11.4	2%
Resort	21.4	4%
Parks	22.9	4%
Open Space	148.1	28%
School	12.7	2%
ROW	31.7	6%
TOTAL	534.6	100%

existing dwelling in OSP-9 shall not count toward the total unit count in the PD.

SURVEYOR'S CERTIFICATE:

I, Patrick M. Steenburg, a Licensed Professional Land Surveyor in the state of Colorado, do hereby certify that the survey and legal description represented by this Pine Canyon Planned Development Plan and Zoning Regulations was made under my supervision and the monuments shown thereon actually exist and this Pine Canyon Planned Development Plan and Zoning Regulations accurately represents that survey.

PATRICK M. STEENBURG, COLORADO PLS# 38004 DATE

TITLE CERTIFICATION:

the certificate of ownership and lienholder sul		ders of the pro	perty are listed in
Authorized Representative			
Title Company			
Signed this day of	, 20		
Notary Block Subscribed and sworn to before me this as authorize			
Witness my hand and official seal.			
Notary Public			
My commission expires:			

, an authorized representative of

a title insurance company licensed to do business in the State of Colorado, have made an examination

OWNERSHIP CERTIFICATION:

The undersigned are all the owners of certain lands State of Colorado described herein.	s in the Town of Castle Rock	k, County o	f Douglas and
JRW Family Limited Partnership LLLP, Colorado Lii	mited Liability Partnership		
Signed this day of			
Notary Block			
Subscribed and sworn to before me this da	y of,	20	_ by
·			
Witness my hand and official seal.			
Niete w. D. de Pe			
Notary Public			
My commission expires:			

PLANNING COMMISSION RECOMMENDATION:

	and Zoning Regulations was recommended for Town of Castle Rock, Colorado on the day of
Chair	Date
Attest:	
Director of Development Services	Date
TOWN COUNCIL ADDDOVAL.	

TOWN COUNCIL APPROVAL:

This Pine Canyon Planned Development Plan Council of the Town of Castle Rock, Colorado		e Town , 20
Mayor	Date	

Attest:		
Town Clerk	Date	

PINE CANYON PLANNED DEVELOPMENT PLAN AND ZONING REGULATIONS
TOWN OF CASTLE ROCK PROJECT NO. PDP25-0003



JRW Family Limited Liability Limited Partnership 1200 17th St, Suite 3000, Denver, CO - 80202 303.587.0102

ENGINEERING:



3473 S Broadway,

Englewood, CO 80113

303.703.4444

LAND PLANNING:



PCS Group, Inc. 200 Kalamath Street, Denver, CO - 80233 720.259.8246

REVISIONS:

DATE	4/9/2025					
REVISION DESCRIPTION	REVISION 1					
o.	_	2	8	4	2	9

SHEET INFO

INE CANYON

DRAWN BY:

CGR

DESIGNED BY:

SUBMITTED ON: 2025-02-19

LOCATED IN PARTS OF SECTION 34, 35 & 36, T7S, R67W OF THE 6TH P.M., AND PART OF SECTION 1, T8S, R67W OF THE 6TH P.M., TOWN OF CASTLE ROCK, COUNTY OF DOUGLAS, STATE OF COLORADO

LEGAL DESCRIPTION:

WEST PARCEL

THE LAND REFERRED TO HEREIN BELOW IS SITUATED IN THE COUNTY OF DOUGLAS. STATE OF COLORADO AND IS MORE PARTICULARLY DESCRIBED AS FOLLOWS:

(PER TITLE COMMITMENT ISSUED BY FIDELITY NATIONAL TITLE INSURANCE COMPANY, NUMBER 00506340-201-T21-ES, HAVING AN EFFECTIVE DATE OF MARCH 6, 2025)

PARCEL ONE:

ALL THAT PART OF THE NORTH 1/2 OF THE SOUTHWEST 1/4 OF SECTION 35 AND ALL THAT PART OF THE NORTHEAST 1/4 OF THE SOUTHEAST

1/4 OF SECTION 34, TOWNSHIP 7 SOUTH, RANGE 67 WEST OF THE 6TH P.M., LYING WEST OF THE WEST RIGHT OF WAY LINE OF INTERSTATE 25 AND LYING EAST OF THE EAST RIGHT OF WAY LINE OF THE ATCHISON, TOPEKA AND SANTA FE RAILROAD, EXCEPT DENVER AND RIO GRANDE RIGHT OF WAY, AND EXCEPT RIGHT OF WAY FOR LIGGETT ROAD AND EXCEPT LOT 1, DOUGLAS COUNTY LIONS CLUB, AND EXCEPT PROPERTY DESCRIBED IN EXHIBIT A TO RULE AND ORDER IN CIVIL ACTION 2005CV1763, DISTRICT COURT, DOUGLAS COUNTY, STATE OF COLORADO, RECORDED JUNE 20, 2008 AT RECEPTION NO. 2008043978, COUNTY OF DOUGLAS, STATE OF COLORADO

PARCEL TWO:

LOT 1,

DOUGLAS COUNTY LIONS CLUB. AS PER THE PLAT THEREOF RECORDED MARCH 6. 1987 AT RECEPTION NO. 8706250. COUNTY OF DOUGLAS, STATE OF COLORADO

PARCEL THREE:

THAT PORTION OF THE NORTHEAST ¼ OF SECTION 34. TOWNSHIP 7 SOUTH, RANGE 67 WEST OF THE 6TH P.M., MORE PARTICULARLY DESCRIBED AS FOLLOWS:

BEGINNING AT A POINT ON THE SOUTH LINE OF THE NORTHEAST 1/4 OF SECTION 34 FROM WHENCE THE EAST 1/4 CORNER BEARS SOUTH 89° 32' 53" EAST, A DISTANCE OF 512.11 FEET AND CONSIDERING SAID SOUTH LINE TO BEAR SOUTH 89° 32' 53" EAST. AS DETERMINED BY SOLAR OBSERVATION. WITH ALL BEARINGS CONTAINED HEREIN RELATIVE THERETO:

THENCE, THE FOLLOWING COURSES ALONG THE DENVER AND RIO GRANDE WESTERN RAILROAD WESTERLY RIGHT OF WAY:

NORTH 25° 25' 05" WEST, A DISTANCE OF 744.26 FEET;

NORTH 64° 34' 55" EAST. A DISTANCE OF 100.00 FEET

NORTH 25° 25' 05" WEST, A DISTANCE OF 455.31 FEET TO A POINT OF CURVATURE, ALONG A CURVE TO THE RIGHT HAVING A CENTRAL ANGLE OF 02° 32' 56", A RADIUS OF 5620.00 FEET, AN ARC LENGTH OF 250.00 FEET AND A CHORD THAT BEARS NORTH 24° 08' 34" WEST, A DISTANCE OF 250.00 FEET

THENCE, DEPARTING SAID WESTERLY RIGHT OF WAY, SOUTH 70° 36' 31" WEST, A DISTANCE OF 911.40 FEET THENCE. SOUTH 27° 58' 52" EAST. A DISTANCE OF 1183.73 FEET TO A POINT ON THE SOUTH LINE OF THE NORTHEAST 1/4 OF SECTION 34;

THENCE, ALONG SAID SOUTH LINE, SOUTH 89° 32' 53" EAST, A DISTANCE OF 831.16 FEET TO THE POINT OF BEGINNING COUNTY OF DOUGLAS, STATE OF COLORADO

ABOVE LEGAL DESCRIPTION IS ALSO DESCRIBED AS FOLLOWS:

A PARCEL OF LAND LOCATED IN SECTIONS 34 AND 35, TOWNSHIP 7 SOUTH, RANGE 67 WEST, OF THE SIXTH PRINCIPAL MERIDIAN, TOWN OF CASTLE ROCK, COUNTY OF DOUGLAS, STATE OF COLORADO, BEING MORE PARTICULARLY DESCRIBED BY METES AND BOUNDS AS FOLLOWS: COMMENCING AT THE WEST QUARTER CORNER OF SAID SECTION 36, BEING MONUMENTED BY A 2 INCH DIAMETER ALUMINUM PIPE WITH A 3-1/4 INCH DIAMETER ALUMINUM CAP, STAMPED "LS 6935", FROM WHICH THE NORTHWEST CORNER OF SAID SECTION 36, BEING MONUMENTED BY A 2 INCH DIAMETER ALUMINUM TUBE WITH A 3-1/4 INCH DIAMETER ALUMINUM CAP, STAMPED "LS 6935", IS ASSUMED TO BEAR NORTH 0° 05' 27" EAST, A DISTANCE OF 2679.42 FEET. WITH ALL BEARINGS CONTAINED HEREIN BEING RELATIVE THERETO.

THENCE NORTH 89° 28' 38" WEST, A DISTANCE OF 3552.58 FEET TO A POINT ON THE WEST RIGHT OF WAY LINE OF INTERSTATE HIGHWAY 25, BEING MONUMENTED BY A 3.25 INCH ALUMINUM CAP STAMPED "CDOT POINT 939", BEING THE THE POINT OF BEGINNING:

THENCE ALONG SAID WEST RIGHT OF WAY LINE FOLLOWING EIGHT (8) COURSES;

- 1. SOUTH 18° 57' 27" EAST. A DISTANCE OF 97.46 FEET:
- SOUTH 34° 19' 43" EAST, A DISTANCE OF 116.54 FEET;
- SOUTH 10° 33' 34" EAST, A DISTANCE OF 210.86 FEET
- SOUTH 19° 03' 26" EAST, A DISTANCE OF 342.07 FEET; SOUTH 06° 26' 49" EAST, A DISTANCE OF 432.31 FEET;
- SOUTH 39° 49' 42" WEST, A DISTANCE OF 69.17 FEET; SOUTH 10° 19' 22" EAST, A DISTANCE OF 83.49 FEET;
- SOUTH 42° 40' 51" EAST, A DISTANCE OF 52.61 FEET TO A POINT ON THE SOUTH LINE OF THE NORTH HALF OF THE SOUTHWEST QUARTER OF SAID SECTION 35;
- 9. DEPARTING SAID WEST RIGHT OF WAY LINE, NORTH 89° 19' 42" WEST, ALONG SAID SOUTH LINE, A DISTANCE
- OF 2091.57 FEET TO THE SOUTH SIXTEENTH CORNER OF SAID SECTIONS 34 AND 35; 10. SOUTH 89° 30' 25" WEST, ALONG THE SOUTH LINE OF THE NORTHWEST QUARTER OF THE SOUTHEAST QUARTER
- OF SAID SECTION 34, A DISTANCE OF 1117.36 FEET TO A POINT ON THE EAST BOUNDARY OF THE BURLINGTON NORTHERN SANTA FE RAILROAD:
- 11. NORTH 11° 45' 56" WEST, ALONG SAID EAST RIGHT OF WAY LINE A DISTANCE OF 72.25 FEET TO A POINT OF 12. CONTINUING ON SAID EAST RIGHT OF WAY LINE, NORTHWESTERLY A DISTANCE OF 510.22 FEET ON THE ARC
- OF A CURVE TO THE LEFT HAVING A RADIUS OF 1507.70 FEET, A CENTRAL ANGLE OF 19° 23' 21", A CHORD BEARING OF NORTH 21° 27' 37" WEST, AND A CHORD LENGTH OF 507.79 FEET TO A POINT ON THE WEST LINE OF THE NORTHEAST QUARTER OF THE SOUTHEAST QUARTER OF SAID SECTION;
- 13. NORTH 00° 56' 39" WEST, ALONG SAID WEST LINE, A DISTANCE OF 781.54 FEET TO THE CENTER EAST SIXTEENTH CORNER OF SAID SECTION 34:
- 14. NORTH 89° 58' 06" WEST, ALONG THE SOUTH LINE OF THE OF THE SOUTHWEST QUARTER OF THE NORTHEAST
- QUARTER OF SAID SECTION, A DISTANCE OF 34.78 FEET;
- 15. NORTH 28° 20' 52" WEST, A DISTANCE OF 1183.02 FEET;
- 16. NORTH 70° 09' 33" EAST, A DISTANCE OF 911.69 FEET TO A POINT ON THE WEST BOUNDARY OF THE UNION PACIFIC RAILROAD: THENCE ALONG SAID WEST BOUNDARY THE FOLLOWING FOUR (4) COURSES:
- 17. SOUTHEASTERLY A DISTANCE OF 249.04 FEET ON THE ARC OF A CURVE TO THE LEFT HAVING A RADIUS OF 5620.00 FEET, A CENTRAL ANGLE OF 2°32'20", A CHORD BEARING OF SOUTH 24°32'33" EAST, AND A CHORD LENGTH OF 249.02 FEET;
- 18. SOUTH 25° 48' 43" EAST, A DISTANCE OF 455.32 FEET;
- 19. SOUTH 64° 11' 17" WEST, A DISTANCE OF 100.00 FEET:

20. SOUTH 25° 48' 43" EAST, A DISTANCE OF 745.62 FEET TO A POINT ON THE NORTH LINE OF THE SOUTHEAST QUARTER OF SAID SECTION 34:

21. SOUTH 89° 57' 34" EAST, ALONG SAID SOUTH LINE, A DISTANCE OF 512.07 FEET TO THE EAST QUARTER CORNER OF SAID SECTION 34:

22. SOUTH 89° 29' 14" EAST, ALONG THE NORTH LINE OF THE SOUTHWEST QUARTER OF SAID SECTION 35, A DISTANCE OF 1810.18 FEET TO THE POINT OF BEGINNING:

SAVING AND EXCEPTING THEREFROM

THOSE LANDS OCCUPIED AND CLAIMED BY THE UNION PACIFIC RAILROAD AS DEPICTED ON SHEET 5 OF 27 OF THE RIGHT OF WAY AND TRACK MAP OF THE DENVER AND RIO GRANDE RAILROAD. FIRST DIVISION, DATED JUNE 30, 1919 BEING SITUATED IN THE NORTHEAST QUARTER OF THE SOUTHEAST QUARTER OF SECTION 34 AND THE NORTHWEST QUARTER OF THE SOUTHWEST QUARTER OF SECTION 35, TOWNSHIP 7 SOUTH, RANGE 67 WEST, SIXTH PRINCIPAL MERIDIAN, TOWN OF CASTLE ROCK, COUNTY OF DOUGLAS, STATE OF COLORADO AND THAT SIXTY (60) FOOT WIDE RIGHT OF WAY FOR LIGGETT ROAD, BEING SITUATED IN THE NORTHWEST QUARTER OF THE SOUTHWEST QUARTER OF SECTION 35. TOWNSHIP 7 SOUTH, RANGE 67 WEST, SIXTH PRINCIPAL MERIDIAN, TOWN OF CASTLE ROCK, COUNTY OF DOUGLAS, STATE OF COLORADO.

SAID PARCEL CONTAINING A CALCULATED AREA OF 5,145,443 SQUARE FEET OR 118,123 ACRES, MORE OR LESS AND BEING SUBJECT TO ANY EXISTING EASEMENTS AND/OR RIGHTS OF WAY OF WHATSOEVER NATURE.

EAST PARCEL

THE LAND REFERRED TO HEREIN BELOW IS SITUATED IN THE COUNTY OF DOUGLAS. STATE OF COLORADO AND IS MORE PARTICULARLY DESCRIBED AS FOLLOWS:

(PER TITLE COMMITMENT ISSUED BY FIDELITY NATIONAL TITLE INSURANCE COMPANY, NUMBER 00506339-201-T21-ES, HAVING AN EFFECTIVE DATE OF MARCH 6, 2025)

THE NORTH ½ OF THE NORTHEAST ¼ OF SECTION 1, TOWNSHIP 8 SOUTH, RANGE 67 WEST OF THE 6TH P.M.; EXCEPT THE EASTERLY 55 FEET THEREOF DEEDED TO THE TOWN OF CASTLE ROCK BY INSTRUMENT RECORDED MARCH 27, 1985 IN BOOK 567 AT PAGE 182, COUNTY OF DOUGLAS, STATE OF COLORADO.

THE NORTH ½ OF THE SOUTHEAST ¼ OF THE SOUTHWEST ¼ OF SECTION 35, TOWNSHIP 7 SOUTH, RANGE 67 WEST OF THE 6TH P.M., LYING EAST OF INTERSTATE HIGHWAY 25, COUNTY OF DOUGLAS, STATE OF COLORADO.

PARCEL C:

THE NORTH ½ OF THE SOUTHWEST ¼ OF THE SOUTHEAST ¼ OF SECTION 35, TOWNSHIP 7 SOUTH, RANGE 67 WEST OF THE 6TH P.M., COUNTY OF DOUGLAS, STATE OF COLORADO.

PARCEL D:

THE SOUTHEAST ½ OF THE SOUTHEAST ¼ OF SECTION 35, TOWNSHIP 7 SOUTH, RANGE 67 WEST OF THE 6TH P.M., COUNTY OF DOUGLAS, STATE OF COLORADO.

PARCEL E:

THE SOUTHEAST ¼, THE EAST ½ OF THE SOUTHWEST ¼, AND THE SOUTHWEST ¼ OF THE SOUTHWEST ¼ OF SECTION 36, TOWNSHIP 7 SOUTH, RANGE 67 WEST OF THE 6TH P.M.;

EXCEPT THE EASTERLY 55 FEET THEREOF DEEDED TO THE TOWN OF CASTLE ROCK BY INSTRUMENT RECORDED MARCH 27, 1985 IN BOOK 567 AT PAGE 182.

EXCEPT THAT FEE PARCEL ACQUIRED BY DEPARTMENT OF TRANSPORTATION, STATE OF COLORADO BY RULE AND ORDER, ORDER FOR DISBURSEMENT OF FUNDS, AND ORDER FOR RELEASE OF LIS PENDENS IN CIVIL ACTION 2009CV883, DISTRICT COURT, DOUGLAS COUNTY, RECORDED NOVEMBER 4, 2010 AT RECEPTION NO. 2010076348, COUNTY OF DOUGLAS, STATE OF COLORADO.

ABOVE LEGAL DESCRIPTION ALSO DESCRIBED AS FOLLOWS:

A PARCEL OF LAND LOCATED IN SECTION 1, TOWNSHIP 8 SOUTH, AND SECTIONS 35 AND 36, TOWNSHIP 7 SOUTH, RANGE 67 WEST, OF THE SIXTH PRINCIPAL MERIDIAN, TOWN OF CASTLE ROCK, COUNTY OF DOUGLAS, STATE OF COLORADO, BEING MORE PARTICULARLY DESCRIBED BY METES AND BOUNDS AS FOLLOWS:

COMMENCING AT THE WEST QUARTER CORNER OF SAID SECTION 36, BEING MONUMENTED BY A 2 INCH DIAMETER ALUMINUM PIPE WITH A 3-1/4 INCH DIAMETER ALUMINUM CAP, STAMPED "LS 6935", FROM WHICH THE NORTHWEST CORNER OF SAID SECTION 36, BEING MONUMENTED BY A 2 INCH DIAMETER ALUMINUM TUBE WITH A 3-1/4 INCH DIAMETER ALUMINUM CAP, STAMPED "LS 6935", IS ASSUMED TO BEAR NORTH 0° 05' 27" EAST, A DISTANCE OF 2679.42 FEET. WITH ALL BEARINGS HEREIN BEING RELATIVE THERETO.

THENCE NORTH 89° 51' 44" EAST, A DISTANCE OF 1318.81 FEET TO THE CENTER WEST SIXTEENTH CORNER OF SAID SECTION 36, AND THE POINT OF BEGINNING:

THENCE THE FOLLOWING TWENTY-THREE (23) COURSES;

- 1. NORTH 89° 51' 44" EAST, A DISTANCE OF 3864.58 FEET TO A POINT ON THE WEST RIGHT OF WAY LINE OF FOUNDERS PARKWAY:
- 2. SOUTH 00° 13' 20" EAST, ALONG SAID WEST RIGHT OF WAY LINE, A DISTANCE OF 2125.88 FEET TO THE NORTHEASTERN MOST CORNER OF THAT PARCEL OF LAND DESCRIBED AT RECEPTION NUMBER 2010076348 IN THE RECORDS OF THE DOUGLAS COUNTY CLERK AND RECORDER;

THENCE DEPARTING SAID WEST RIGHT OF WAY LINE, AND ALONG THE NORTH, WEST, AND SOUTH LINES OF SAID PARCEL, THE FOLLOWING FOUR COURSES:

- NORTH 73° 43' 24" WEST, A DISTANCE OF 67.75 FEET:
- SOUTH 24° 44' 16" WEST, A DISTANCE OF 84.60 FEET
- SOUTH 00° 00' 08" EAST, A DISTANCE OF 308.73 FEET
- NORTH 89° 59' 39" EAST, A DISTANCE OF 101.85 FEET TO A POINT ON THE WEST RIGHT OF WAY LINE OF SAID FOUNDERS PARKWAY, BEING THE SOUTHEASTERN MOST CORNER OF SAID PARCEL;

THENCE ALONG SAID WEST RIGHT OF WAY LINE, THE FOLLOWING TWO (2) COURSES;

- 7. SOUTH 00° 13' 20" EAST, A DISTANCE OF 142.09 FEET TO A POINT ON THE SOUTH LINE OF THE SOUTHEAST QUARTER OF SAID SECTION 36;
- 8. SOUTH 01° 11' 55" EAST, A DISTANCE OF 1340.96 FEET TO A POINT ON THE SOUTH LINE OF THE NORTH HALF OF THE NORTHEAST QUARTER OF SAID SECTION ONE, BEING THE SOUTHEASTERN MOST CORNER OF THE PARCEL

- HEREIN DESCRIBED:
- SOUTH 89° 17' 31" WEST, ALONG SAID SOUTH LINE, A DISTANCE OF 2588.82 FEET TO THE CENTER NORTH SIXTEENTH CORNER OF SAID SECTION 1:
- 10. NORTH 01° 04' 11" EAST, ALONG THE WEST LINE OF THE NORTH HALF OF THE NORTHEAST QUARTER OF SAID SECTION ONE, A DISTANCE OF 1361.34 FEET, TO THE SOUTH QUARTER CORNER OF SAID SECTION 36;
- SOUTH 89° 27' 39" WEST. ALONG THE SOUTH LINE OF THE SOUTHWEST QUARTER OF SAID SECTION 36. A DISTANCE OF 2585.72 FEET TO THE SOUTHWEST CORNER OF SAID SECTION 36;
- 12. NORTH 89° 09' 02" WEST, ALONG THE SOUTH LINE OF THE SOUTHEAST QUARTER OF THE SOUTHEAST QUARTER OF SAID SECTION 35, A DISTANCE OF 1348.09 FEET TO THE EAST SIXTEENTH CORNER COMMON TO SECTIONS 35
- 13. NORTH 01° 03' 36" WEST. ALONG THE WEST LINE OF THE SOUTHEAST QUARTER OF THE SOUTHEAST QUARTER OF SAID SECTION 35. A DISTANCE OF 662.52 FEET TO THE CENTER SOUTH SOUTHEAST 1/64TH CORNER OF SAID
- 14. NORTH 89° 15' 24" WEST, ALONG THE SOUTH LINE OF THE NORTH HALF OF THE SOUTHWEST QUARTER OF THE SOUTHEAST QUARTER OF SAID SECTION 35. TO THE SOUTHWEST CORNER THEREOF, A DISTANCE OF 1342,46 FEET: NORTH 89° 15' 24" WEST. ALONG THE SOUTH LINE OF THE NORTH HALF OF THE SOUTHEAST QUARTER OF THE SOUTHWEST QUARTER OF SAID SECTION 35. A DISTANCE OF 161.76 FEET TO A POINT ON THE EAST RIGHT OF WAY LINE OF FRONT STREET;

THENCE ALONG SAID EAST RIGHT OF WAY LINE THE FOLLOWING THREE (3) COURSES:

- NORTH 04° 58' 38" WEST, A DISTANCE OF 316.76 FEET;
- NORTH 05° 23' 34" WEST, A DISTANCE OF 272.88 FEET
- NORTH 06° 01' 18" WEST, A DISTANCE OF 74.44 FEET TO A POINT ON THE NORTH LINE OF THE SOUTHEAST QUARTER OF THE SOUTHWEST QUARTER OF SAID SECTION 35;
- 19. SOUTH 89° 19' 42" EAST. ALONG SAID NORTH LINE. A DISTANCE OF 216.50 FEET TO THE CENTER SOUTH SIXTEENTH CORNER OF SAID SECTION 35;
- 20. SOUTH 89° 19' 15" EAST, ALONG THE NORTH LINE OF THE SOUTHWEST QUARTER OF THE SOUTHEAST QUARTER
- OF SAID SECTION 35, A DISTANCE OF 1336.37 FEET TO THE SOUTHEAST SIXTEENTH CORNER OF SAID SECTION 35: 21. SOUTH 89° 19' 17" EAST, ALONG THE NORTH LINE OF THE SOUTHEAST QUARTER OF THE SOUTHEAST QUARTER OF SAID SECTION 35, A DISTANCE OF 1336.13 FEET TO THE SOUTH SIXTEENTH CORNER OF SECTIONS 35 AND 36;
- 22. NORTH 89° 39' 41" EAST, ALONG THE NORTH LINE OF THE SOUTHWEST QUARTER OF THE SOUTHWEST QUARTER OF SAID SECTION 36, A DISTANCE OF 1305.83 FEET TO THE SOUTHWEST SIXTEENTH CORNER OF SAID SECTION 36; 23. NORTH 01° 00' 45" WEST, ALONG THE WEST LINE OF THE EAST HALF OF THE SOUTHWEST QUARTER OF SAID SECTION 36. A DISTANCE OF 1324.63 FEET TO THE POINT OF BEGINNING.

SAID PARCEL CONTAINING A CALCULATED AREA OF 18,091,645 SQUARE FEET OR 415.327 ACRES, MORE OR LESS AND BEING SUBJECT TO ANY EXISTING EASEMENTS AND/OR RIGHTS OF WAY OF WHATSOEVER NATURE.

PREPARED FOR:



JRW Family Limited iability Limited Partnershi 1200 17th St, Suite 3000, Denver, CO - 80202 303.587.0102

ENGINEERING:




3473 S Broadway, Englewood, CO 80113 303.703.4444

LAND PLANNING:



PCS Group, Inc 200 Kalamath Street Denver, CO - 80233 720.259.8246

REVISIONS:

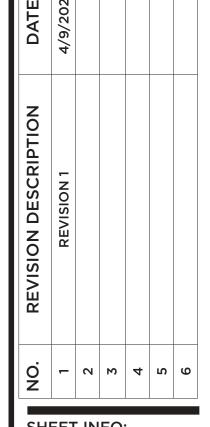


SHEET INFO:

DRAWN BY: CGR **DESIGNED BY:**

SUBMITTED ON: 2025-02-19

LOCATED IN PARTS OF SECTION 34, 35 & 36, T7S, R67W OF THE 6TH P.M., AND PART OF SECTION 1, T8S, R67W OF THE 6TH P.M., TOWN OF CASTLE ROCK, COUNTY OF DOUGLAS, STATE OF COLORADO

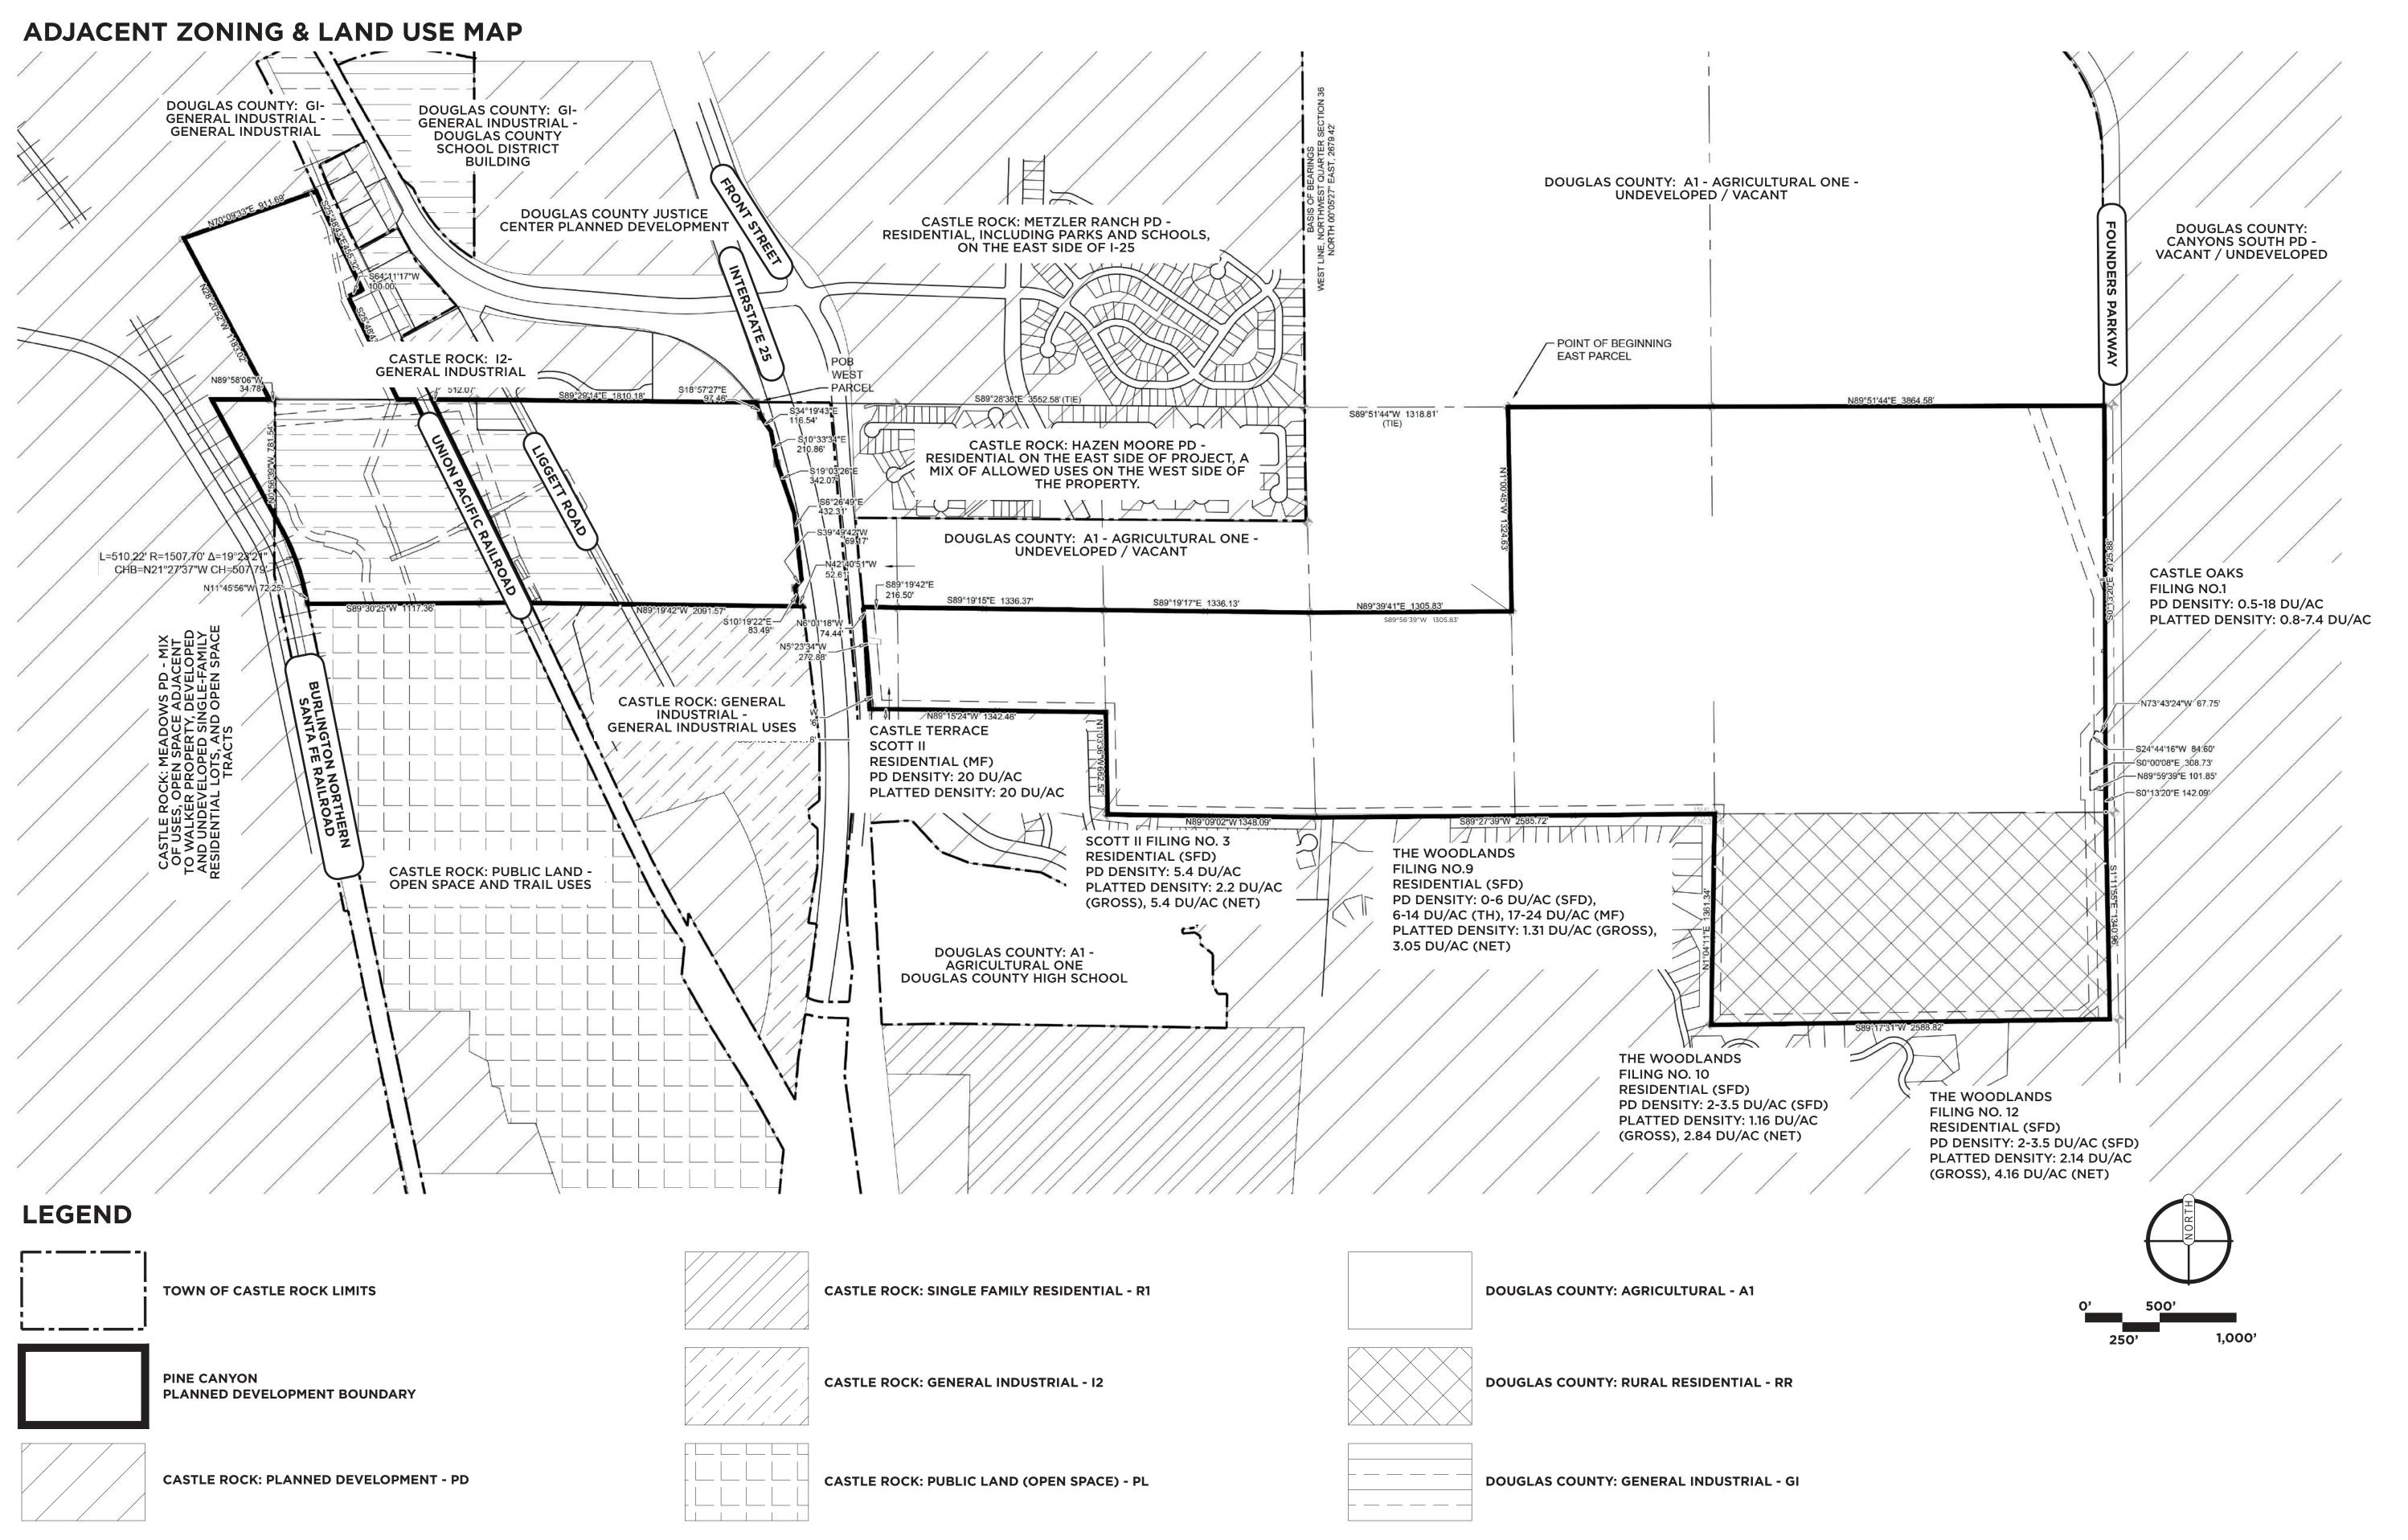

PREPARED FOR: JRW Family Limited iability Limited Partnership 1200 17th St, Suite 3000, Denver, CO - 80202 303.587.0102 **ENGINEERING:** CORE CONSULTANTS 3473 S Broadway, Englewood, CO 80113 303.703.4444 LAND PLANNING: www.pcsgroupco.com PCS Group, Inc. 200 Kalamath Street Denver, CO - 80233 720.259.8246 **REVISIONS:** SHEET INFO: AND NING **DRAWN BY:** CGR **DESIGNED BY:** SUBMITTED ON: 2025-02-19

OF

PINE CANYON PLANNED DEVELOPMENT PLAN AND ZONING REGULATIONS
TOWN OF CASTLE ROCK PROJECT NO. PDP25-0003

PINE CANYON PLANNED DEVELOPMENT PLAN AND ZONING REGULATIONS LOCATED IN PARTS OF SECTION 34, 35 & 36, T7S, R67W OF THE 6TH P.M., AND PART OF SECTION 1, T8S, R67W OF THE 6TH P.M., LAND USE PLAN TOWN OF CASTLE ROCK, COUNTY OF DOUGLAS, STATE OF COLORADO **OVERVIEW** POINT OF BEGINNING EAST PARCEL 6.1 acres S89°51'44"W 131 8 (TIE) OSP-6 PA-18 51/1 acres 21.2 acres WITH PEDESTRIAN/ MIXED USE 200 DUS, 20.4 DU/AC 225,000 s.f. NON-RESIDENTIAL N11°45'56"W 72.2 21.4 acres RESORT / SFe 14.3 acres PA-14 Optional: Up to 75 PLD PL-1 MULTI-FAMILY 225 DUs. 15.1 DU/AC PA-13 21.0 acres S0°00'08"E 308.73" SEPARATED CROS SFe 85 DUs, 4.0 DU/AC ***** View Plane -This connection will be Protection evaluated with future Site Development Plans. PINE CANYON LAND USE - Table 1 -CASTLE ROCK /USF -4 95 DUs, 4.3 DU/AC RECREATION CENTER Maximum Non-Land Use Item Area in Total Land Residential Phasing, Details and Comments Area Map Density Principal Uses Density esidential Square Feet ² Residential Units Acres Area Units Open Space Areas TRAILS, DETENTION 0.8% N/A N/A N/A N/A Public access for trails. Trail Corridor is .79 acres within this area. 4.0 TRAILS, DETENTION 1.2% N/A N/A N/A N/A Public access for trails. Trail Corridor is 1.21 acres within this area. 10.2 2.0% N/A N/A N/A Public access for trails. Trail Corridor is 1.13 acres within this area. TRAILS, DETENTION N/A N/A AILS. DETENTION 10.2% N/A N/A N/A N/A Public access for trails. Trail Corridor is 3.08 acres within this area DETENTION 0.3% N/A N/A N/A PLANTINGS TRAILS, DETENTION 2.2% N/A N/A N/A Public access for trails. Trail Corridor is 1.64 acres within this area RIPARIAN RESERVE 1.2% N/A N/A N/A RAILS, RIPARIAN 10.7% N/A N/A N/A N/A N/A picnic areas, wildlife viewing and similar. Trail Corridor is 0.78 acres RESERVE **AGRICULTURE** TRAILS 0.4% N/A OSP-10 2.0 N/A N/A N/A N/A Public access for trails. EIGHBORHOOD 1.8% N/A N/A N/A PARKS this park area. 2.0% N/A N/A N/A PARKS LOCAL PARK 0.7% N/A N/A N/A N/A N/A Public access for this active park area. Development Areas 4.2% 4.5 DU/AC 95 DUs 3.5 DU/AC 75 DUs N/A **LEGEND** SFe 14.3 2.8% 4.5 DU/AC 64 DUs 3.5 DU/AC 50 DUs N/A 8.0 DU/AC 4.3 DU/AC **BUSINESS/LIGHT VIEW PLANE ◊**○○○○○○◊ **EXISTING TRAIL CORRIDOR** PA-4 SFd 53.6 10.7% 4.5 DU/AC 241 DUs 1.7 DU/AC 90 DUs N/A **INDUSTRIAL** PROTECTION1 **♦••••••••** PROPOSED TRAIL CORRIDOR 100-YR FLOODPLAIN SCALE: 1" = 500'-0" function as an anchor for the Pine Canyon community. In lieu of Hotel MIXED USE WITH AE FLOOD SFe standards; however, the maximum number of dwellings, or non (← □ □ □ □ 🚔) ROADWAY RESORT / Sfe 21.4 4.3% N/A 75 DUs UP TO 75 Dus 150,000 SF esidential square footage permitted in the PD shall not be exceeded. The square footage of the Hotel/Resort has been analyzed in the traffi ort and water studies based on the two-hundred and twenty-five ro PLANNED hotel and full service spa facility because if developed as Branded **SCHOOL** Residences the use would be of a lesser impact. **RESORT/SFe DEVELOPMENT GRADE SEPARATED CROSSING BOUNDARY** 5.0% 8.0 DU/AC 105 DUs 4.2 DU/AC **PARKS MULTI-FAMILY** 3.0% 4.5 DU/AC 2.3 DU/AC 12.6 2.5% 4.5 DU/AC 40 DUs 3.2 DU/AC 40 DUs N/A HOMESTEAD/AG **OPEN SPACE** $^{\prime}$ \vee \vee \vee \vee \vee \vee $^{\prime}$ PA-12 19.5 3.9% 8.0 DU/AC 90 DUs 4.6 DU/AC 90 DUs N/A $\nabla \nabla \nabla \nabla \nabla \nabla$ 4.2% 8.0 DU/AC 85 DUs 4.0 DU/AC 85 DUs N/A PA-14 PLD PL-1 12.7 2.5% N/A N/A N/A N/A **NOTES:** PA-16 14.9 3.0% 24.0 DU/AC 225 DUs 15.1 DU/AC 225 DUs Anticipated to include up to approximately 500,000 square feet of Offic Retail or Commercial Use Square footage between PA-17 & PA-18; MIXED USE / Mfa 1.9% 24.0 DU/AC 200 DUs UP TO 200 DUs 1. PLANNING AREAS WITH AN ASTERISK LIE WITHIN THE VIEW PLANE PROTECTION AREA. THE VIEW PLANE PROTECTION AREA DEVELOPMENT wever, the maximum non-residential square footage permitted MIXED USE / Mfa 5.0% 24.0 DU/AC UP TO 575 DUs PD shall not be exceeded.2 STANDARDS INCLUDE NO OVER-LOT GRADING (REFER TO DEVELOPMENT STANDARDS, SECTION GENERAL PROVISIONS #11). Anticipated to include up to approximately 100,000 square feet of 2. STREETS AND ACCESS POINTS ARE CONCEPTUAL IN NATURE. 2.3% 100.000 SF N/A Business/Light Industrial Square footage; however, the maximum no residential square footage permitted in the PD shall not be exceeded 3. OWNER SHALL DEDICATE PUBLIC RIGHTS-OF-WAY (ROW) TO THE TOWN OF CASTLE ROCK AT NO COST TO THE TOWN OF CASTLE ROCK FOR PUBLIC Total Map Acreage (Total figures ROADWAYS SHOWN ON THE PD AND PUBLIC ROADWAYS DEVELOPED IN SUBSEQUENT SUBMITTALS. **MAXIMUM TOTAL** MAXIMUM TOTAL NON-1) The total # of residential units for the entire PD shall be 502.9 100.0% RESIDENTIAL UNITS RESIDENTIAL SF² ited to 1,800 units. The existing dwelling in OSP-9 shall t count toward the total unit count in the PD. 2) The total square feet of non-residential uses shall be nited to 600,000 square feet. Maximum square footage ir 31.7 ROW inside of property the PD shall be measured in gross floor area as defined in the Town of Castle Rock Zoning Resolution as amended. 1800 DUs 600,000 SF Total Property Acreage 3) School square footage is not considered as part of the maximum non-residential square footage allowed in the PD. 534.6

PREPARED FOR: iability Limited Partnership 1200 17th St, Suite 3000, Denver, CO - 80202 303.587.0102

ENGINEERING:

CORE

3473 S Broadway, Englewood, CO 80113 303.703.4444

LAND PLANNING:



PCS Group, Inc. Denver, CO - 80233 720.259.8246

REVISIONS:


SHEET INFO:


OVERVIE

DRAWN BY: **DESIGNED BY:**

SUBMITTED ON: 2025-02-19


LOCATED IN PARTS OF SECTION 34, 35 & 36, T7S, R67W OF THE 6TH P.M.,
AND PART OF SECTION 1, T8S, R67W OF THE 6TH P.M.,
TOWN OF CASTLE ROCK, COUNTY OF DOUGLAS, STATE OF COLORADO

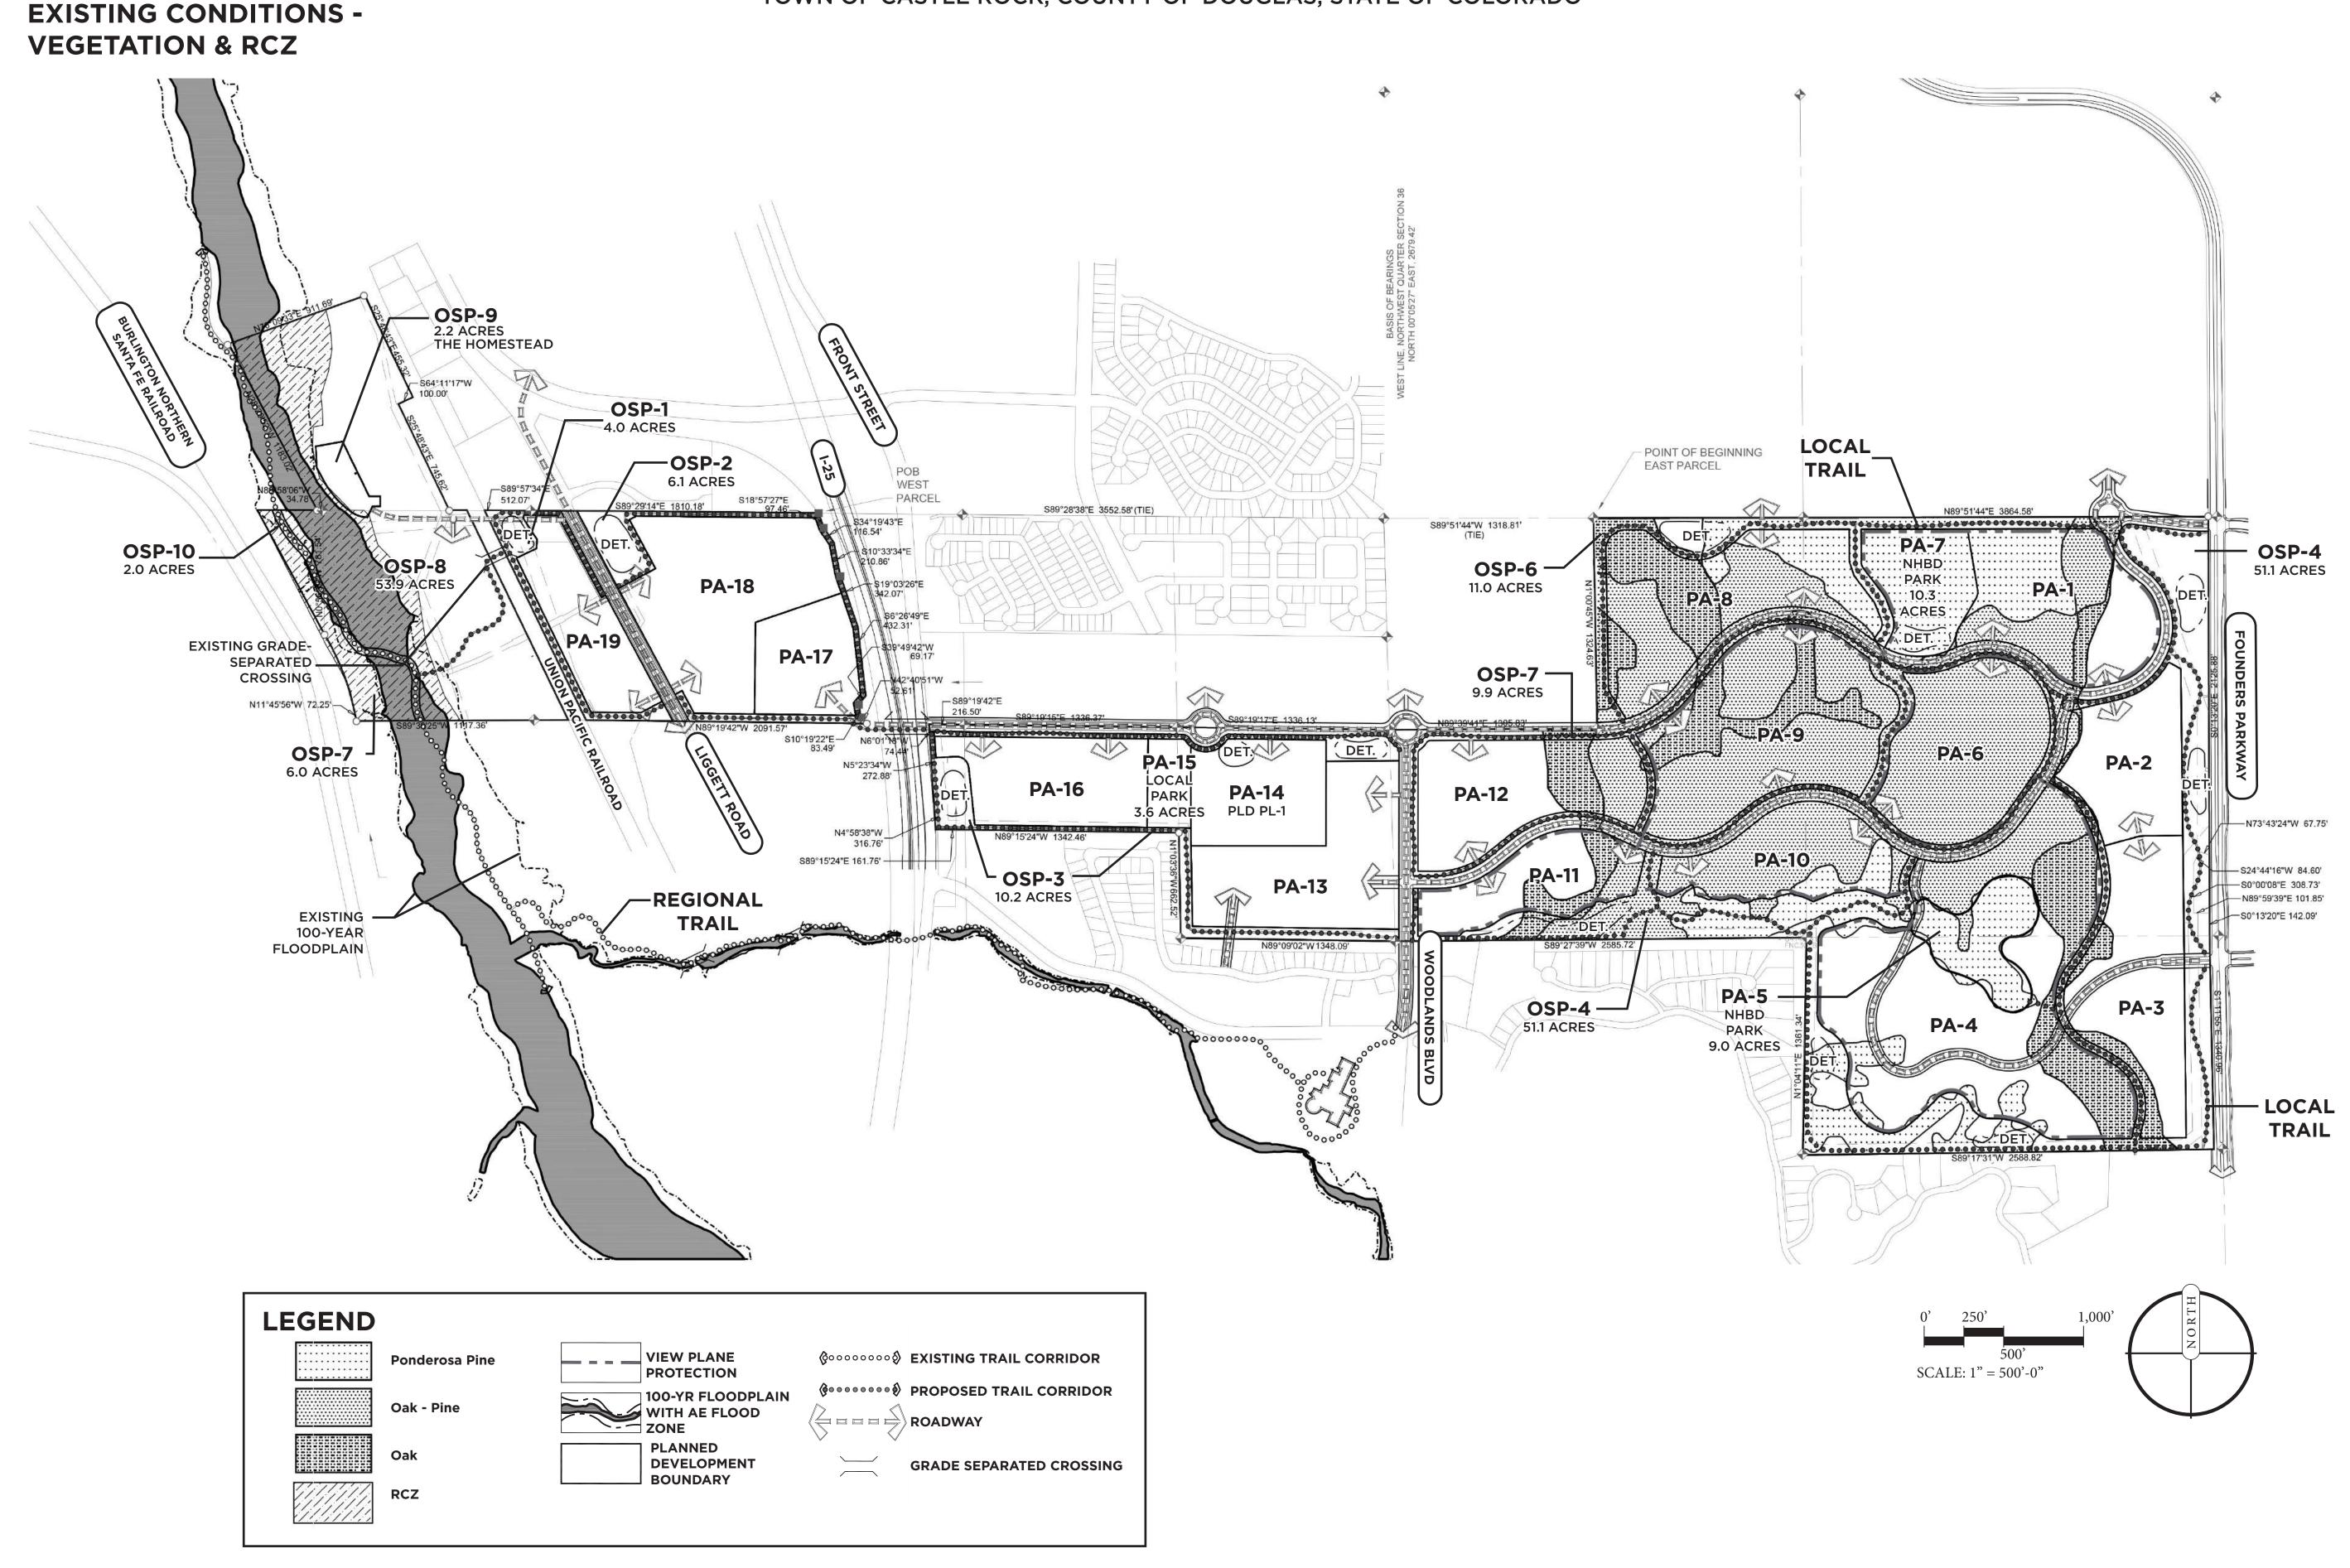


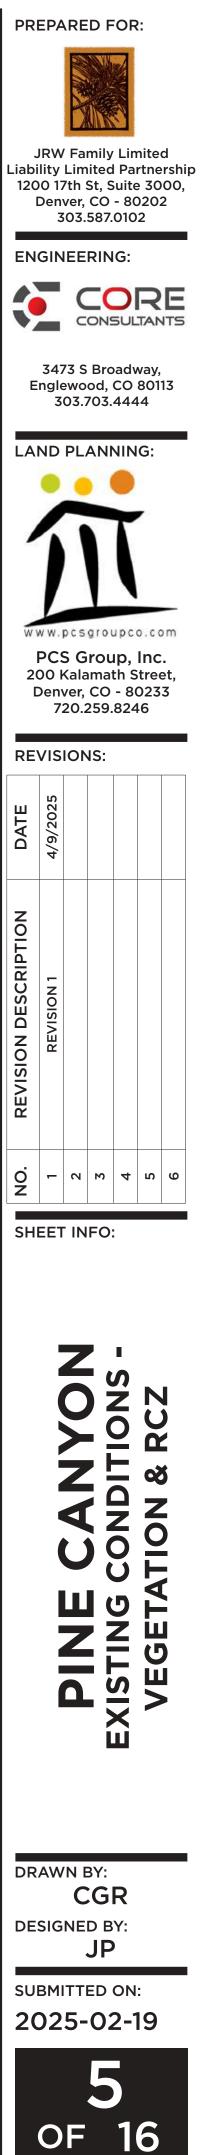

LOCATED IN PARTS OF SECTION 34, 35 & 36, T7S, R67W OF THE 6TH P.M.,
AND PART OF SECTION 1, T8S, R67W OF THE 6TH P.M.,
TOWN OF CASTLE ROCK, COUNTY OF DOUGLAS, STATE OF COLORADO



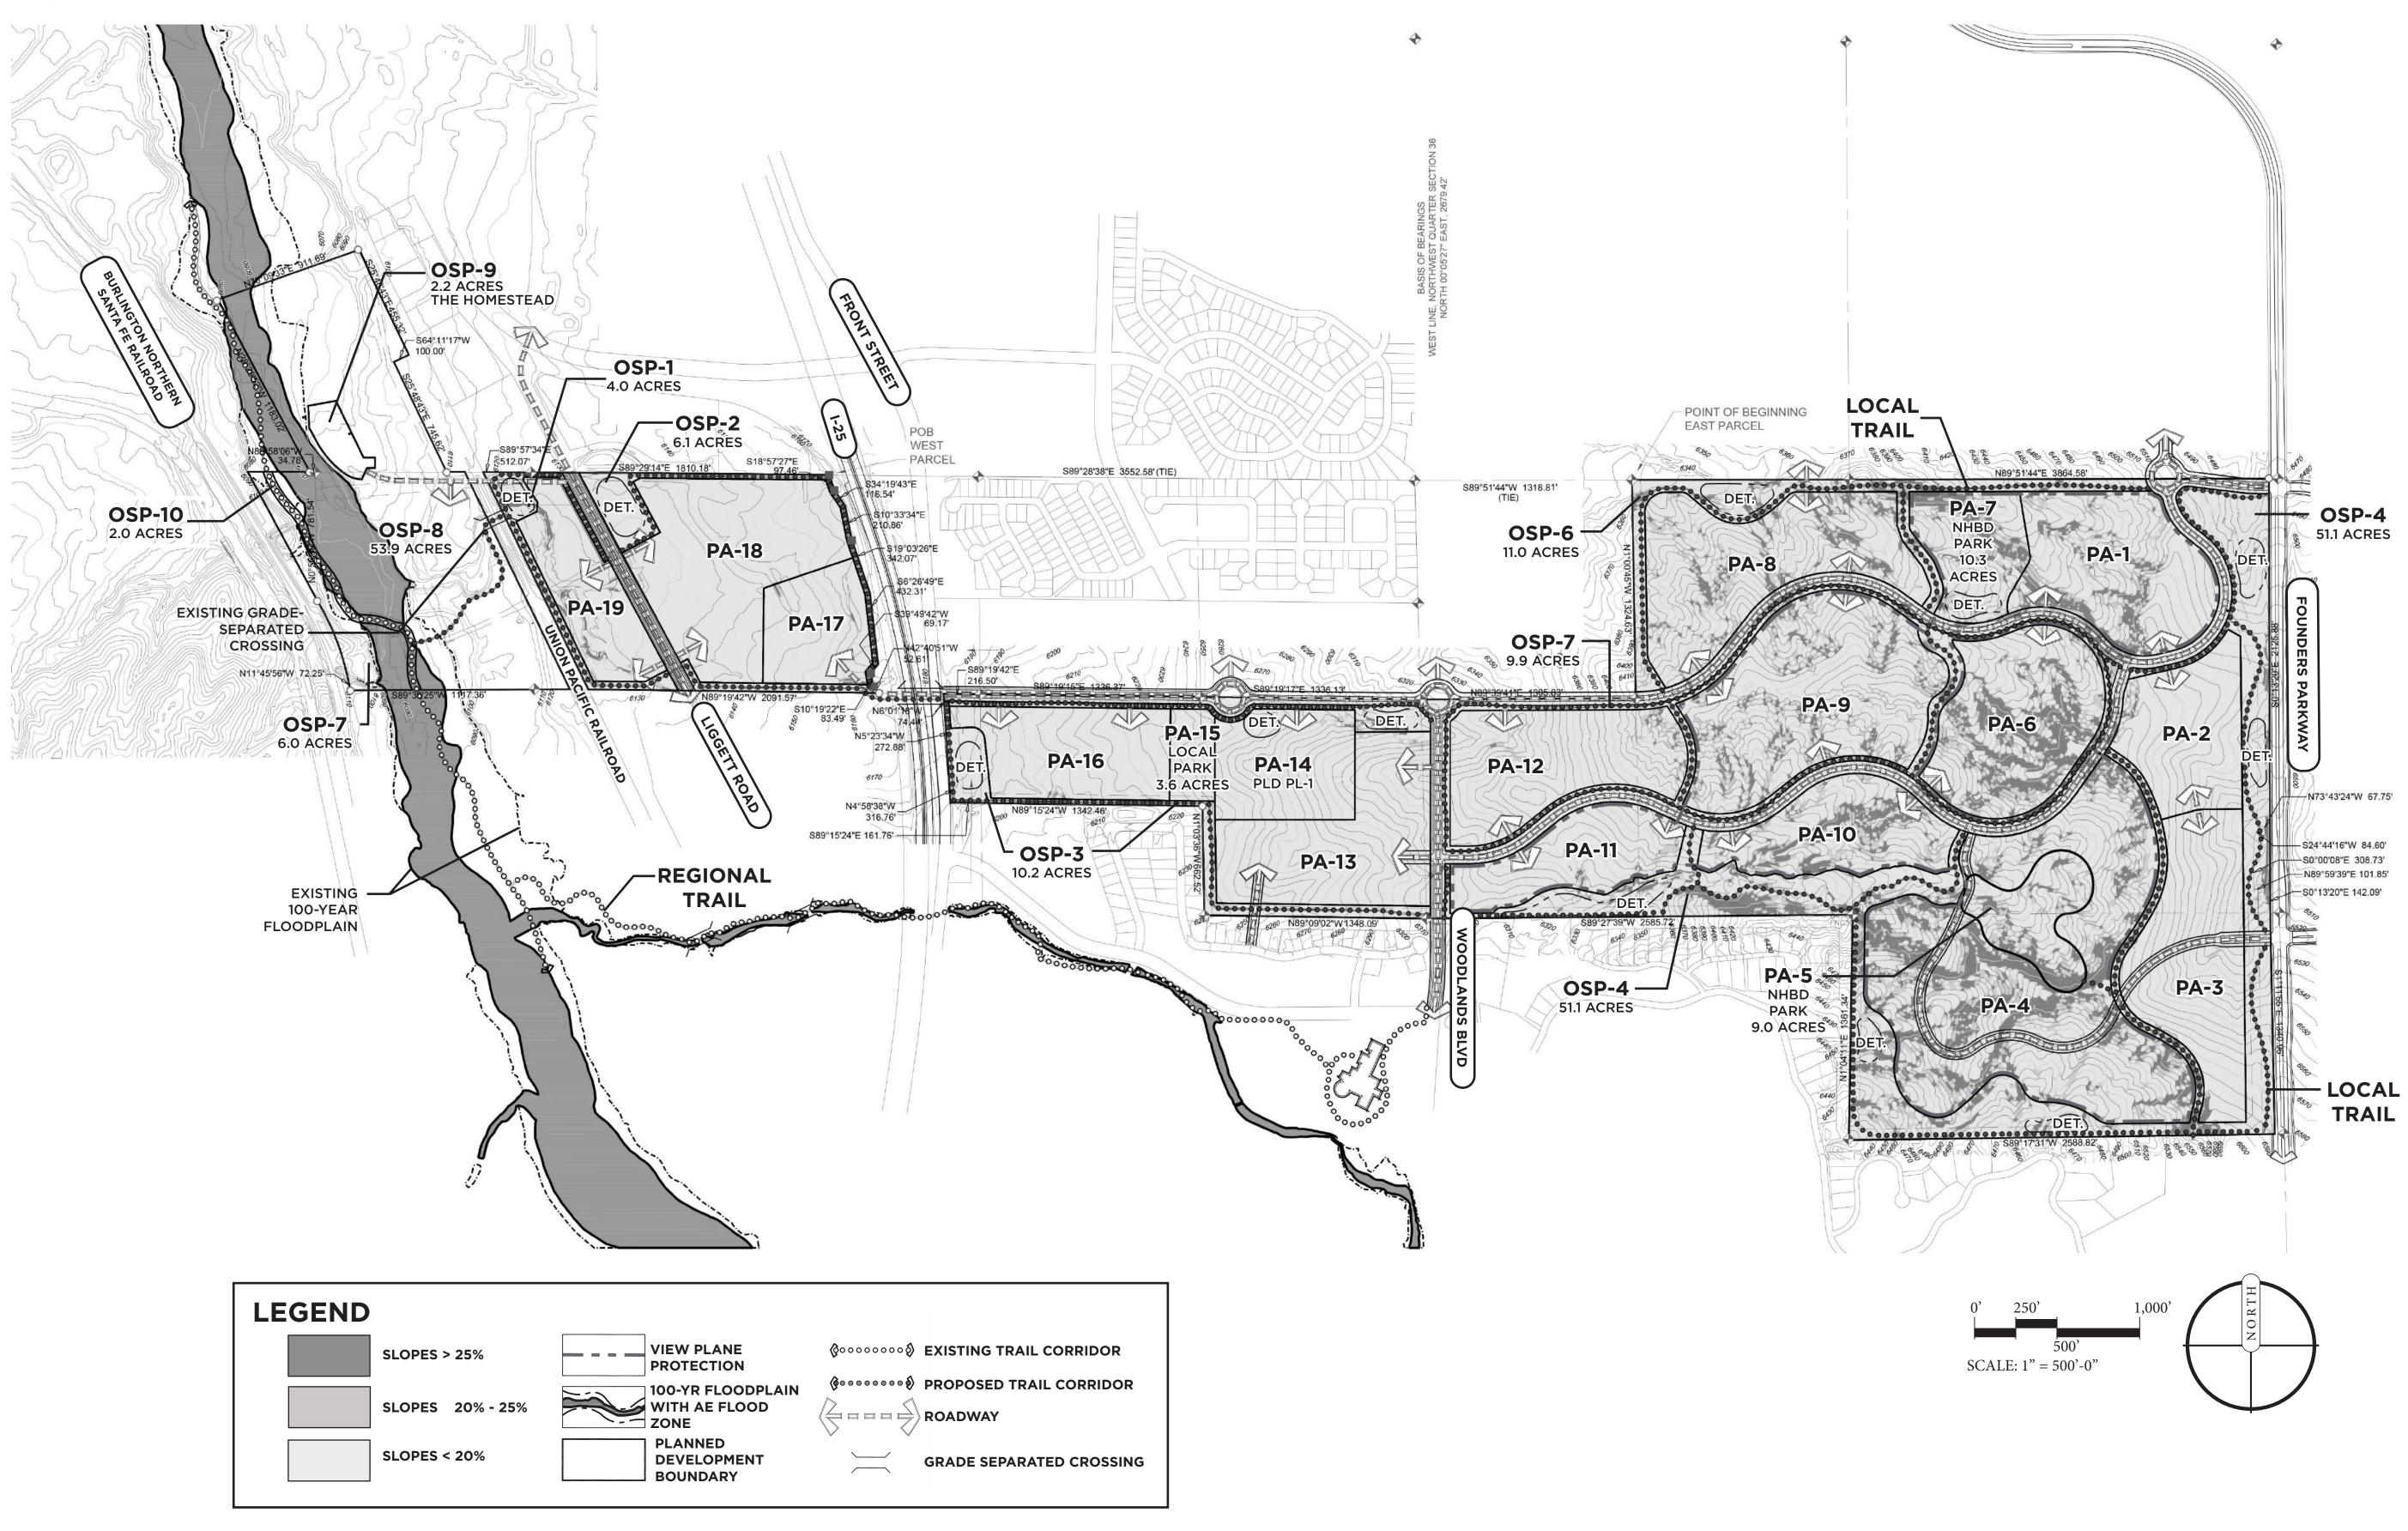

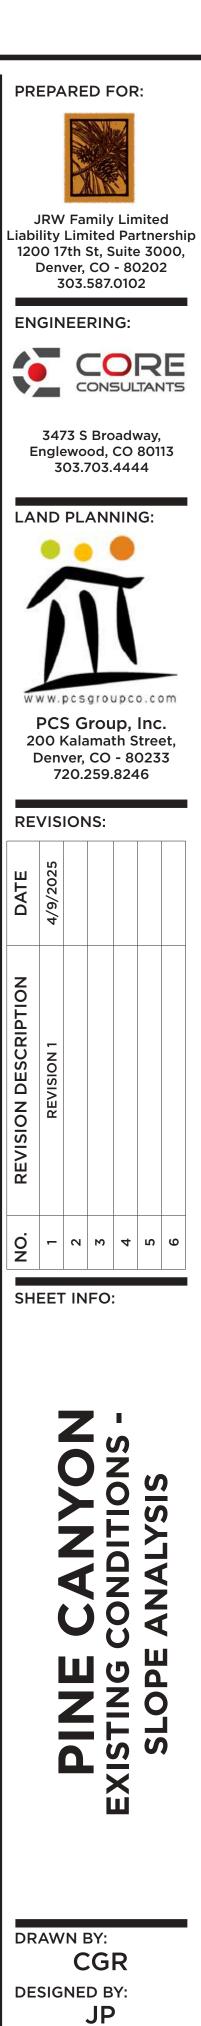



SUBMITTED ON:


2025-02-19

6

LOCATED IN PARTS OF SECTION 34, 35 & 36, T7S, R67W OF THE 6TH P.M.,
AND PART OF SECTION 1, T8S, R67W OF THE 6TH P.M.,
TOWN OF CASTLE ROCK, COUNTY OF DOUGLAS, STATE OF COLORADO

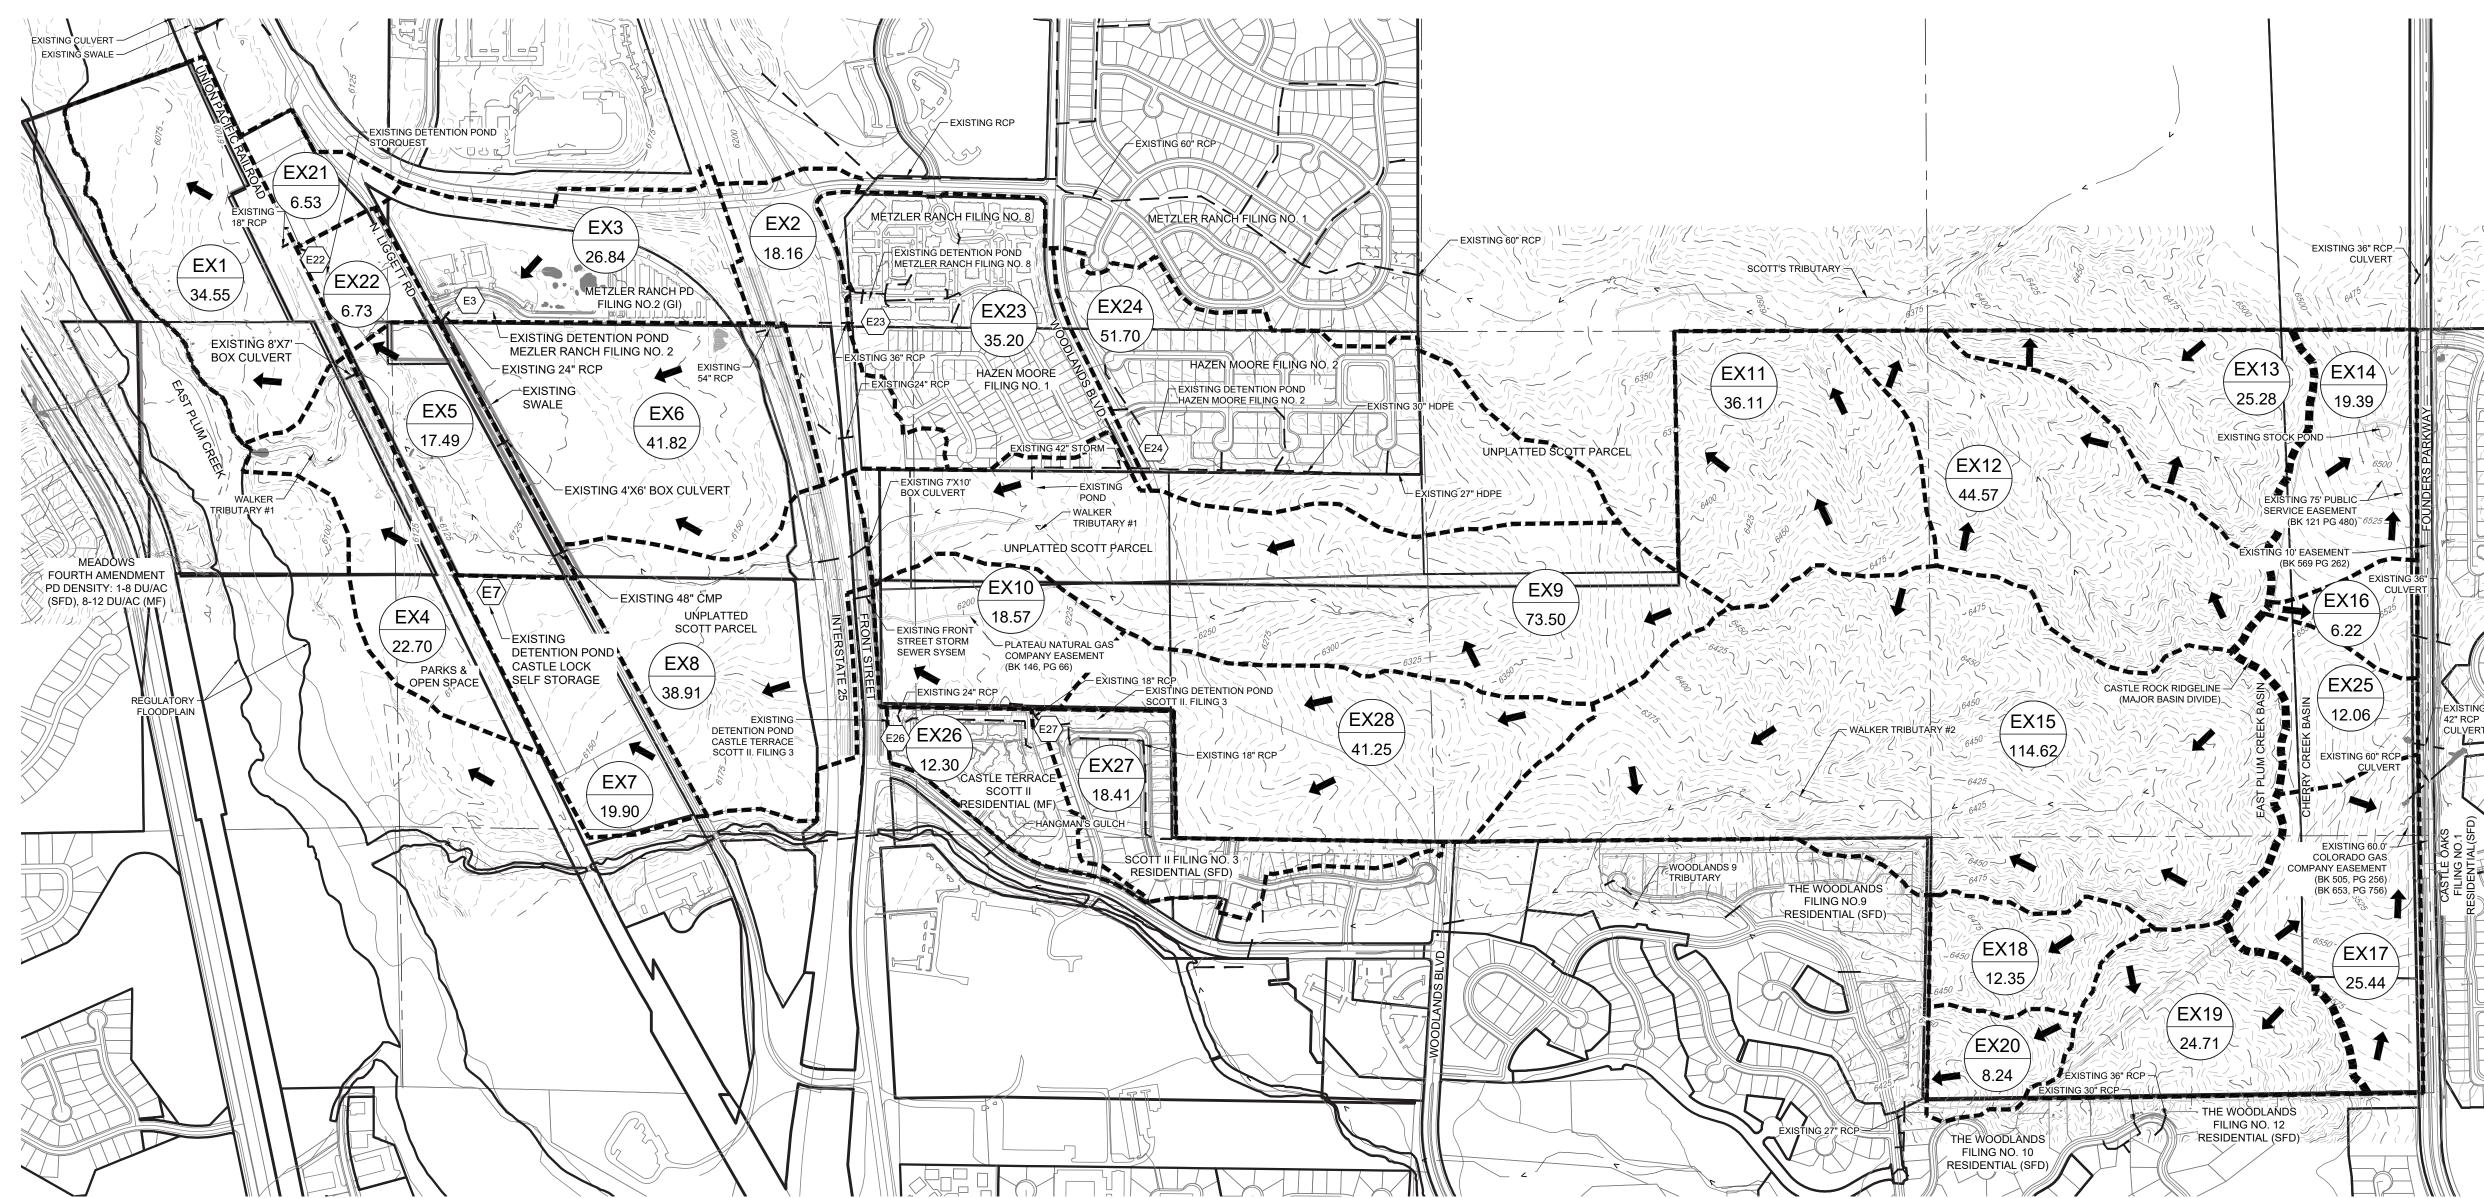

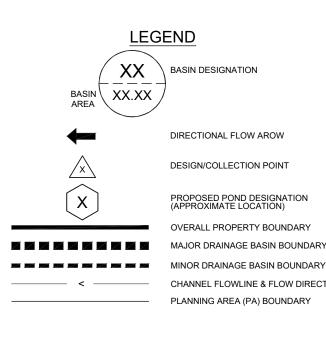

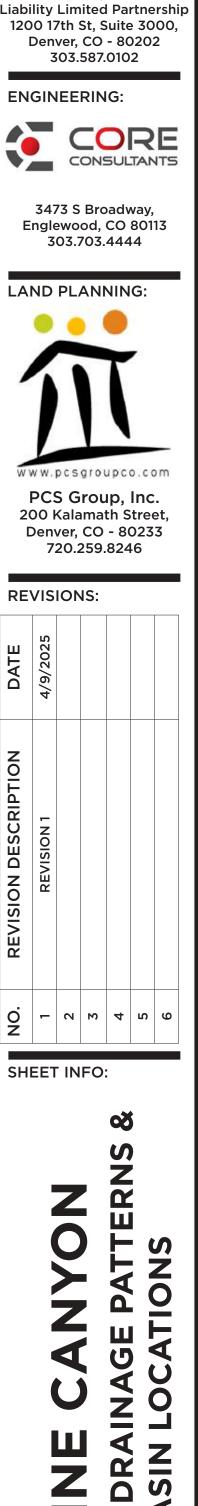


PREPARED FOR:


DRAWN BY:


CGR
DESIGNED BY:
JP

SUBMITTED ON: 2025-02-19

LOCATED IN PARTS OF SECTION 34, 35 & 36, T7S, R67W OF THE 6TH P.M.,
AND PART OF SECTION 1, T8S, R67W OF THE 6TH P.M.,
TOWN OF CASTLE ROCK, COUNTY OF DOUGLAS, STATE OF COLORADO

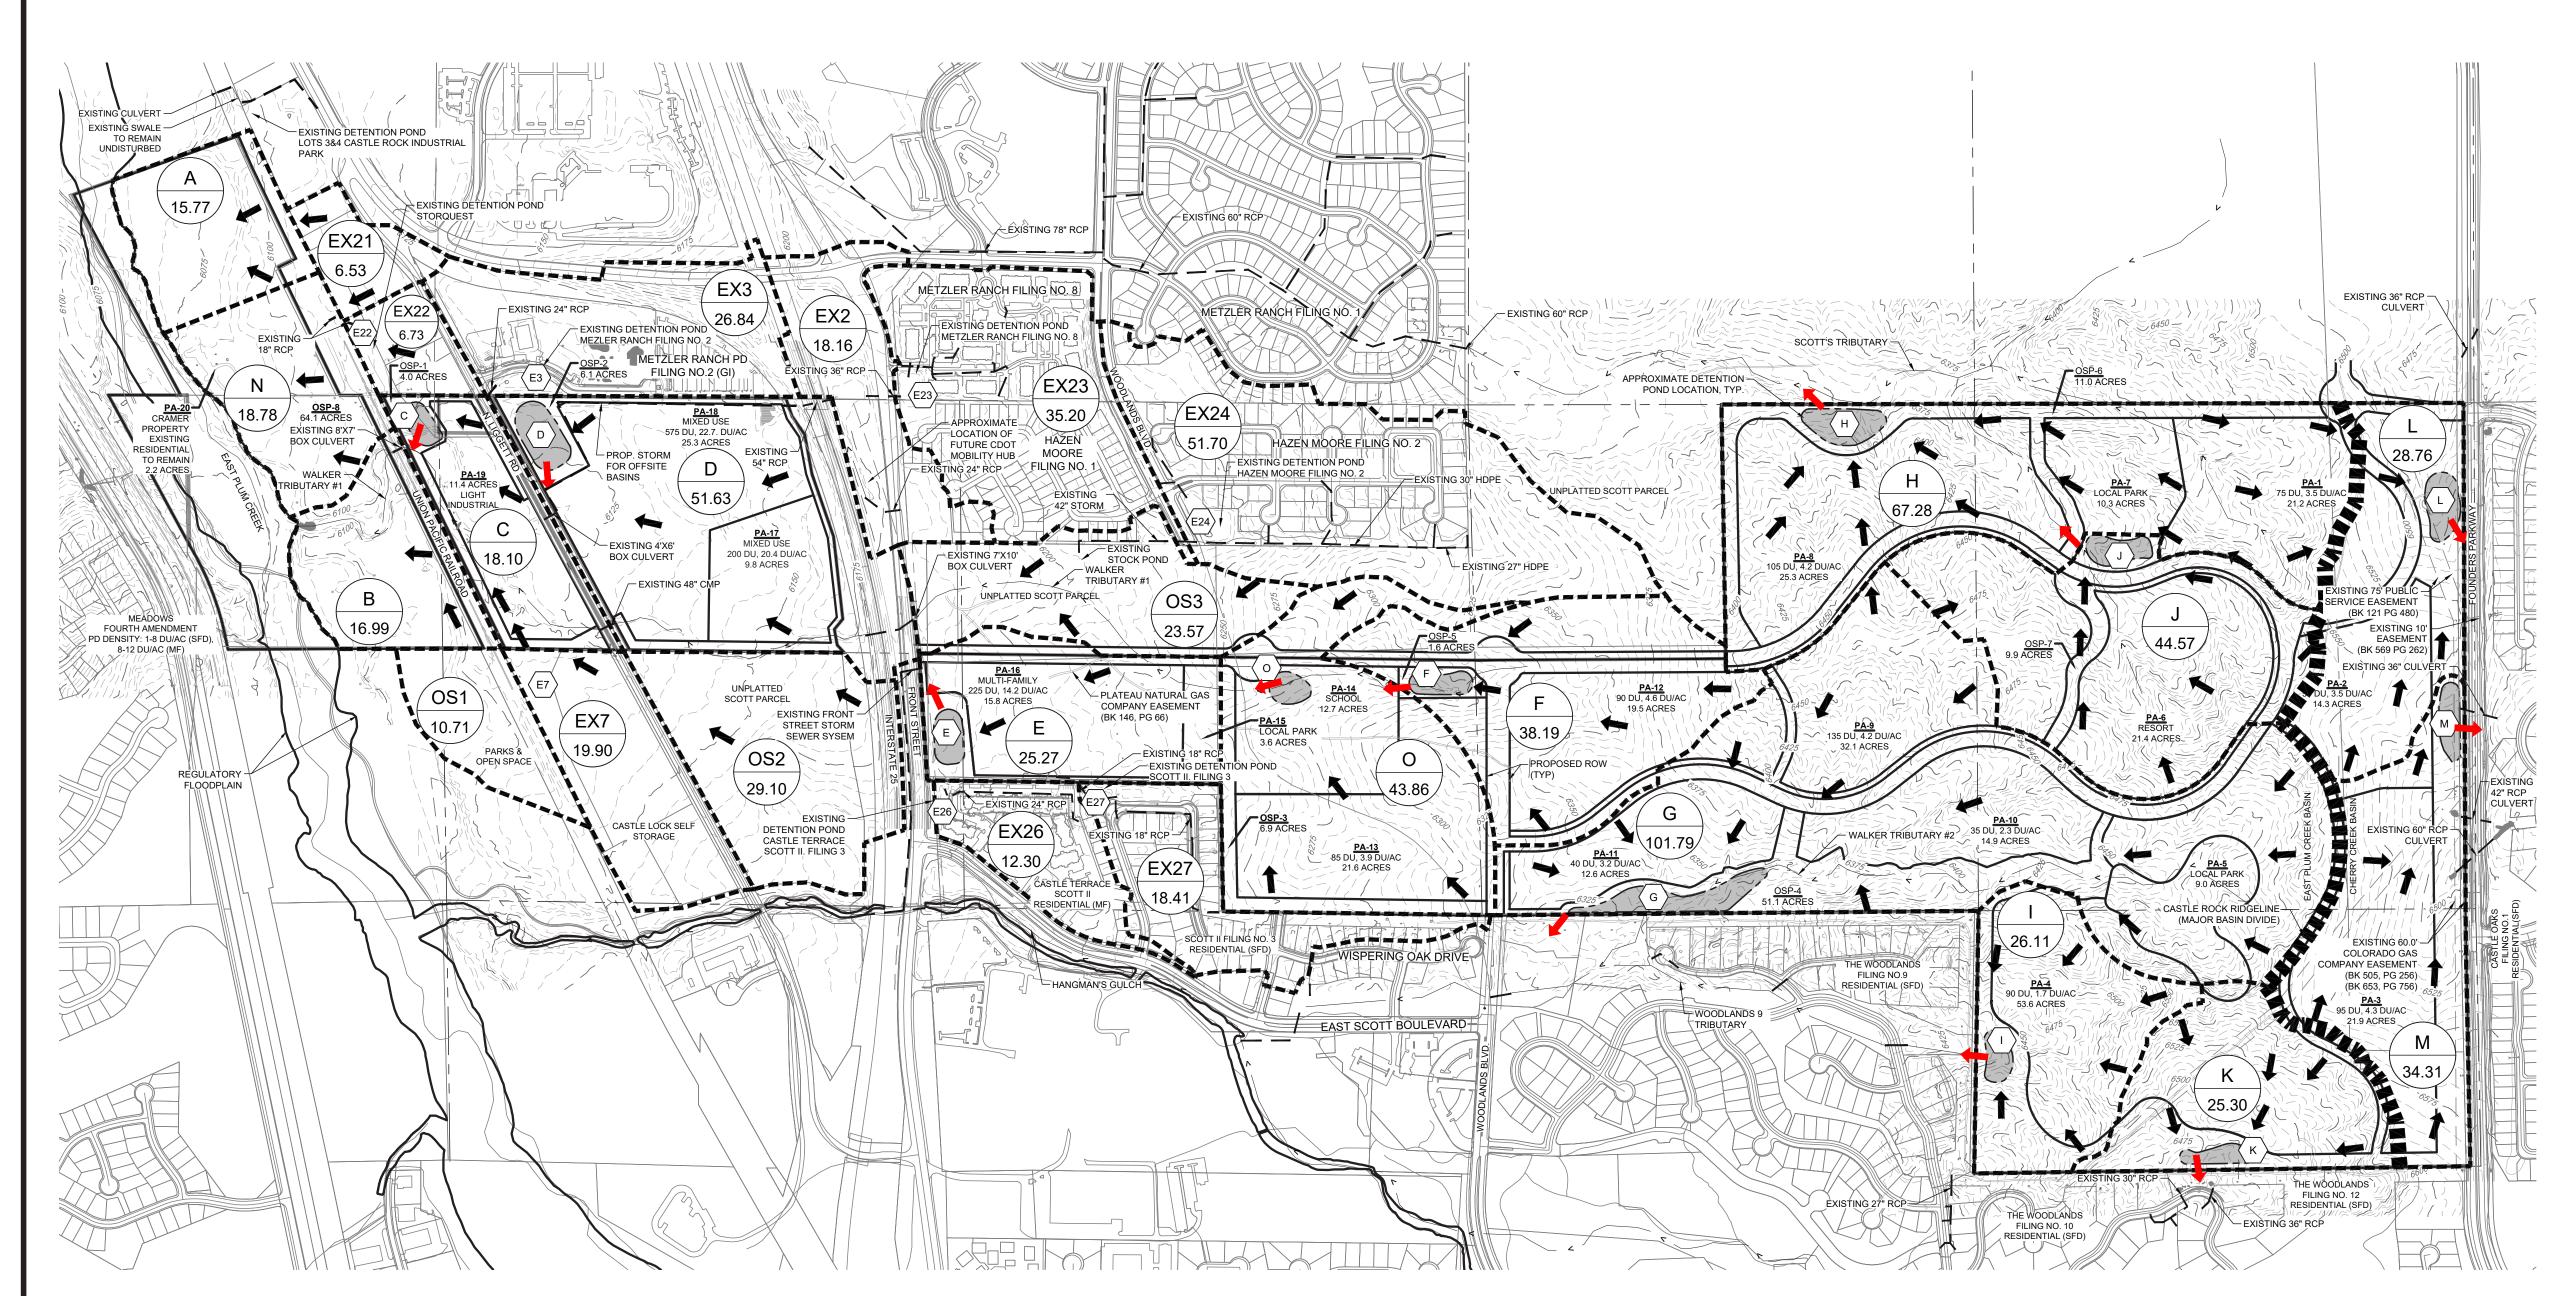

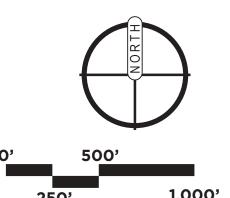

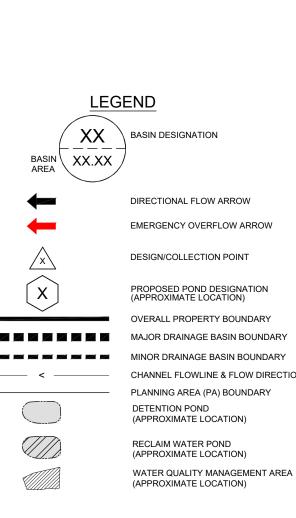



PREPARED FOR:

INE CANYON

OSED DRAINAGE &

TENTION PONDS

DRAWN BY:

CGR


DESIGNED BY:

JP


SUBMITTED ON: 2025-02-19



LOCATED IN PARTS OF SECTION 34, 35 & 36, T7S, R67W OF THE 6TH P.M., AND PART OF SECTION 1, T8S, R67W OF THE 6TH P.M., TOWN OF CASTLE ROCK, COUNTY OF DOUGLAS, STATE OF COLORADO

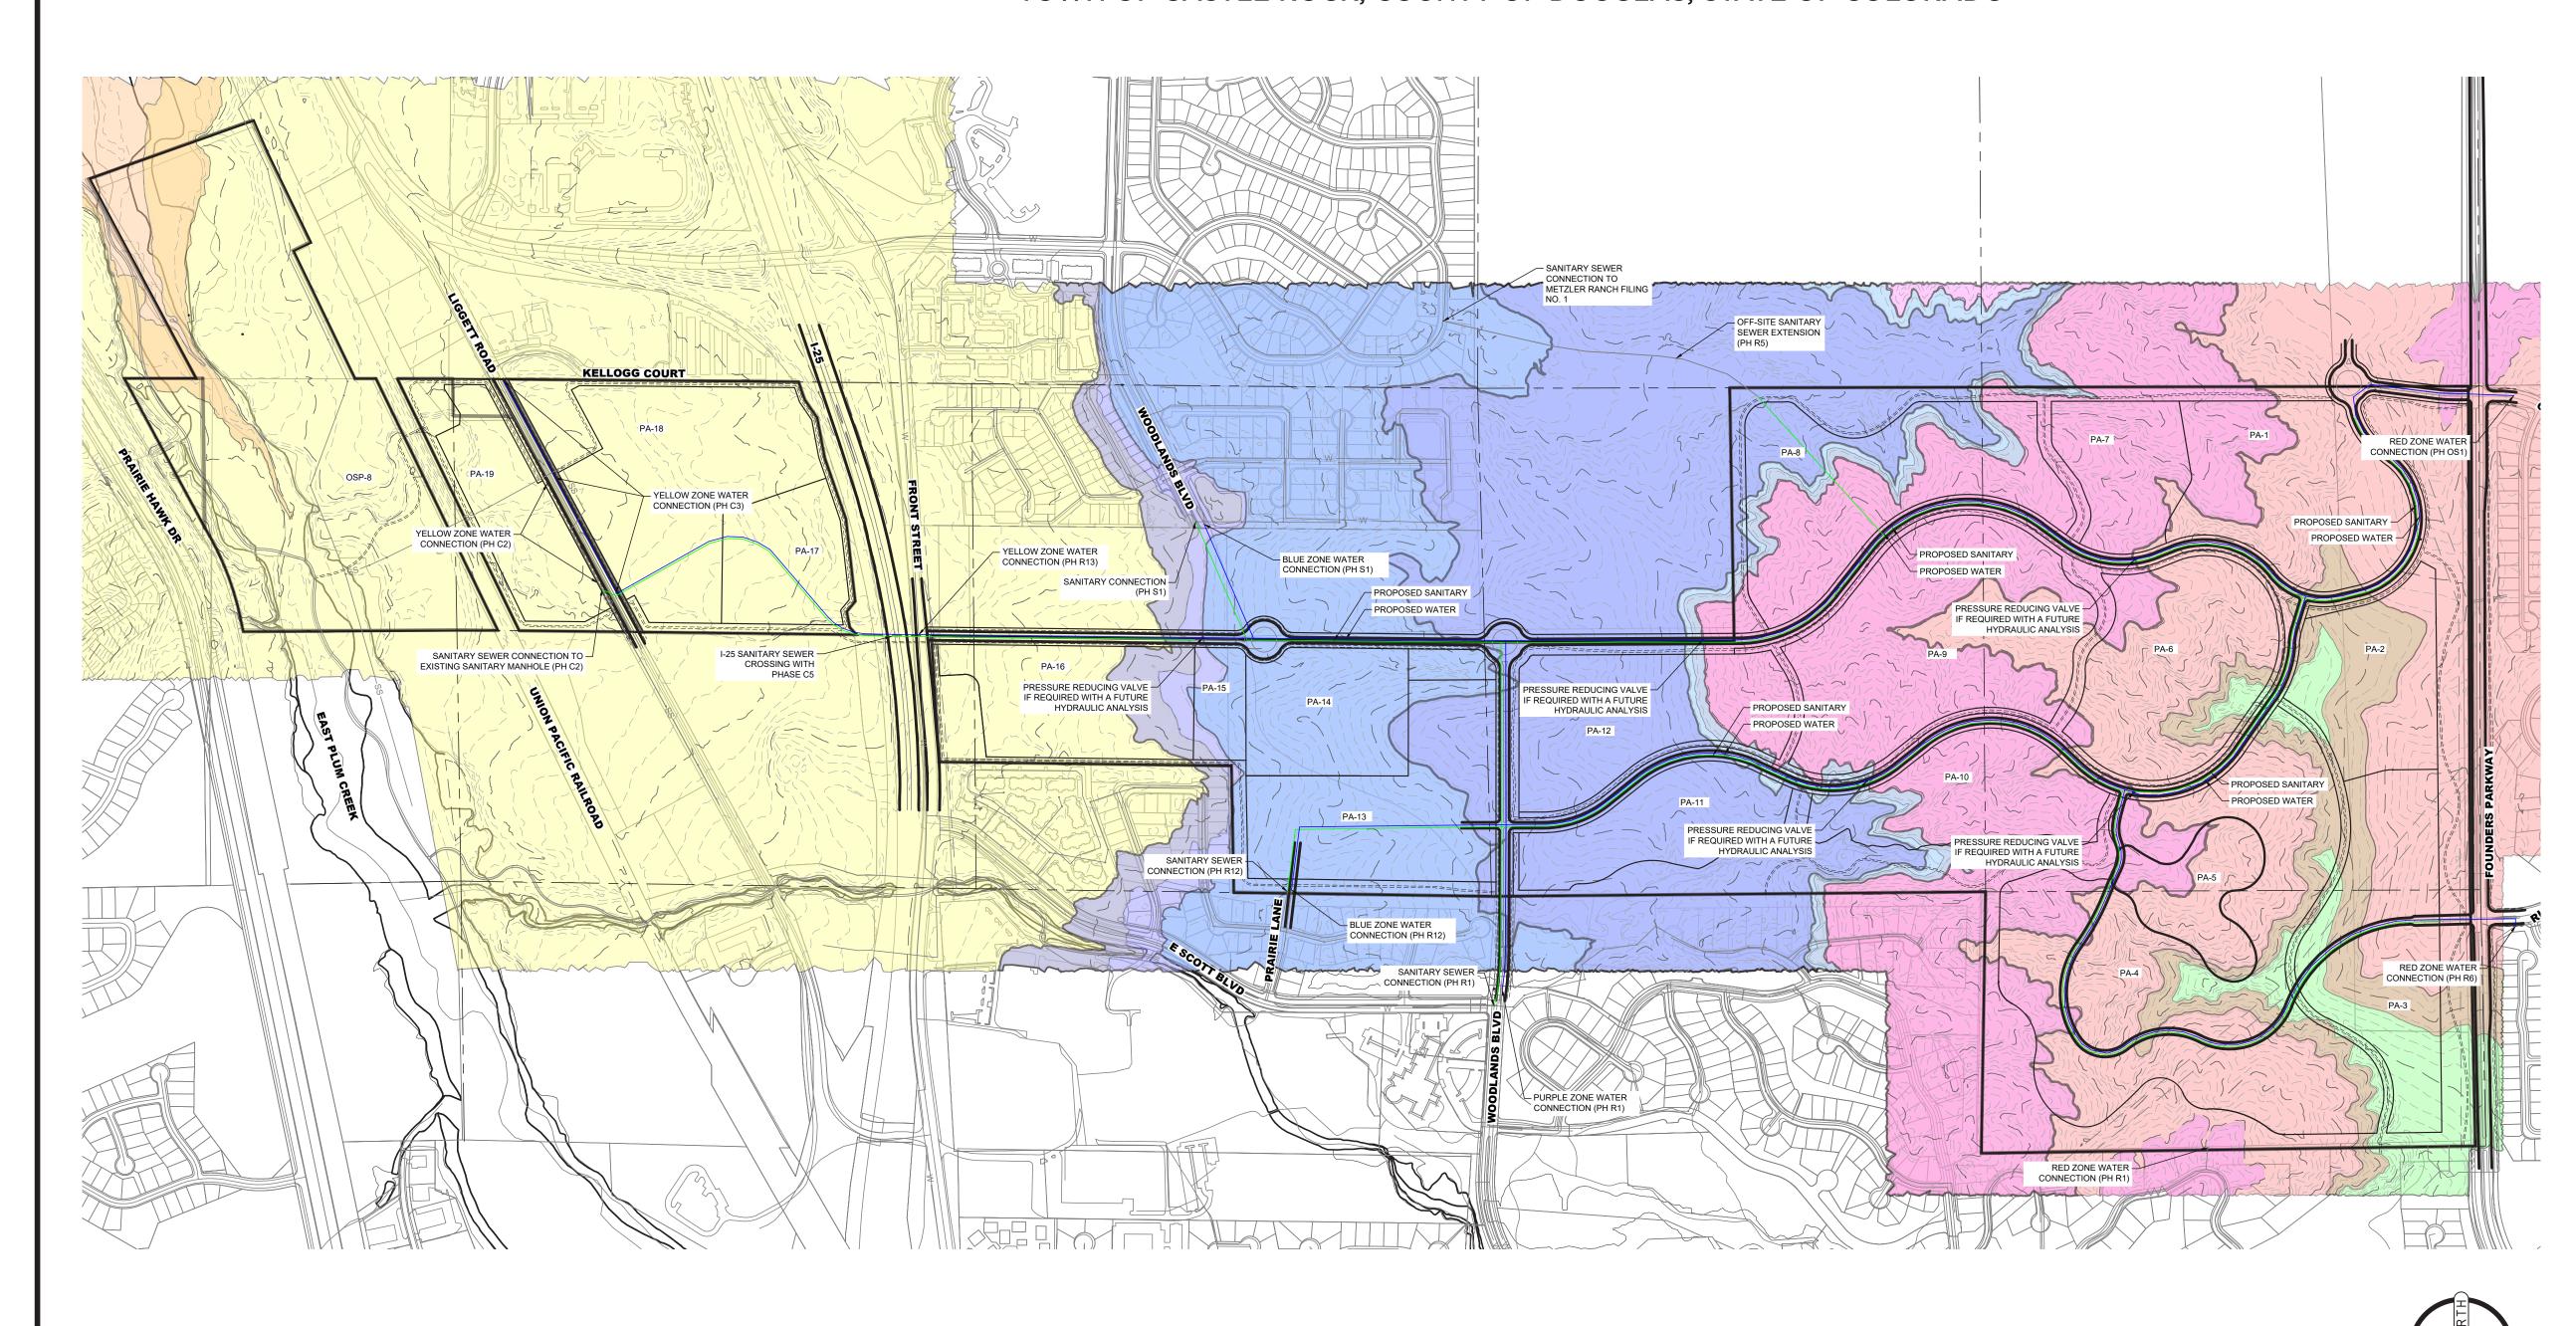



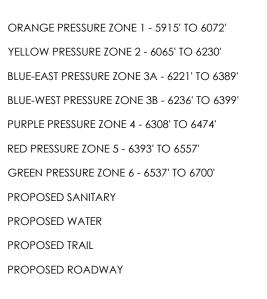

SHEET INFO:

PREPARED FOR:

ENGINEERING:

JRW Family Limited iability Limited Partnership 1200 17th St, Suite 3000, Denver, CO - 80202 303.587.0102

CORE

3473 S Broadway,

Englewood, CO 80113 303.703.4444

www.pcsgroupco.com

PCS Group, Inc. 200 Kalamath Street,

Denver, CO - 80233 720.259.8246

REVISIONS:

LAND PLANNING:

PRELIMINARY

DRAWN BY: CGR **DESIGNED BY:**

SUBMITTED ON: 2025-02-19



LOCATED IN PARTS OF SECTION 34, 35 & 36, T7S, R67W OF THE 6TH P.M., AND PART OF SECTION 1, T8S, R67W OF THE 6TH P.M., TOWN OF CASTLE ROCK, COUNTY OF DOUGLAS, STATE OF COLORADO

OSP & PARK DEDICATION TABLE

	Prep & Approval of Plan	Construction Timing	Construction Responsibility	Maintenance Responsibility	Ownership
Neighborhood / Local Parks	At the time of Site Development Plan and/or Subdivision, or applicable Town process of the areas within which the Park is located.	With adjacent infrastructure construction, or such time as required by the Subdivision Improvement Agreement.	Construction shall be the responsibility of the appropriate Special District, their successors or assigns.	Maintenance shall be the responsibility of the appropriate Special District, their successors or assigns.	Town of Castle Rock, Special District, Homeowners Association or other entity to which decisions are made as required by the Site Development Plan and Subdivision Improvement Agreement.
Local Trails	At the time of Site Development Plan and/or Subdivision, or applicable Town process of the areas within which the Local Trail is located.	With adjacent infrastructure construction, or such time as required by the Subdivision Improvement Agreement.	Construction shall be the responsibility of the appropriate Special District, their successors or assigns.	Maintenance shall be the responsibility of the appropriate Special District, their successors or assigns.	Town of Castle Rock, Special District, Homeowners Association or other entity to which decisions are made as required by the Site Development Plan and Subdivision Improvement Agreement.
Open Space	At the time of Site Development Plan and/or Subdivision, or applicable Town process of the areas within which the Open Space is located.	With adjacent infrastructure construction, or such time as required by the Subdivision Improvement Agreement.	Construction shall be the responsibility of the appropriate Special District, their successors or assigns.	Maintenance shall be the responsibility of the appropriate Special District, their successors or assigns.	Town of Castle Rock, Special District, Homeowners Association or other entity to which decisions are made as required by the Site Development Plan and Subdivision Improvement Agreement.


DEDICATION REQUIREMENTS														
Pine Canyon PDP with reductions to not exceed 1800 homes and 600K non-residential ac/du 800 du ac/du 1000		Residential 1000 du	All	Mixed Retail, Office, or Industrial Allowed Uses*		Retail		Office		ndustrial 2.30 ac	Totals			
	ac/du			ac/du		ac/ac	11.48 ac	ac/ac	O ac	ac/ac	O ac	ac/ac	2.30 aC	Totals
eighborhood Park	0.006	4.8	ac	0.0039	3.9 ac									8.70 ac
ommunity Park	0.018	14.4	ac	0.0117	11.7 ac	0.042	0.48209 ac					0.02	0.04591 ac	26.63 ac
Vater Facilities Land	0.0041	3.28	ac	0.0027	2.7 ac	0.0123	0.14118 ac					0.0123	0.02824 ac	6.15 ac
ire Stattion Land	0.00012	0.096	ac	0.00012	0.12 ac	0.00183	0.02101 ac					0.00183	0.0042 ac	0.24 ac
olice Station Land	0.000041	0.0328	ac	0.000026	0.026 ac	0.00049	0.00562 ac					0.00009	0.00021 ac	0.06 ac
own Administrative Land	0.00015	0.12	ac	0.000093	0.093 ac	0.0018	0.02066 ac					0.0009	0.00207 ac	0.24 ac
Subtotal =		22.73	ac		18.54 ac		0.67 ac						0.081 ac	42.02 ac
														TOWN PLD

TOTAL DEDICATION

Total PLD = (includes School & Town PLD)	62.
PLD)	

62.58

	# 05	'	Student (Generation	Factor	Stude	ent Genera	tion	S	ichool Land	d Dedicatio	n
Residential Product Type	# of Dwelling Units	Density (DU's per Acre)	Grades K-6	Grades 7-8	Grades 9-12	Grades K-6	Grades 7- 8	Grades 9- 12	Grades K-	Grades 7- 8	Grades 9- 12	Total
IF Higher DU	575	22.0 +	0.05	0.008	0.017	28.75	4.6	9.775				School
IF Mid DU	200	15.1 - 22.0	0.07	0.03	0.05	14	6	10	0.018	0.030	0.030	Land
IF	225	12.1 - 15.0	0.17	0.05	0.11	38.25	11.25	24.75				Ded.
FA/Cluster	0	8.0	0.26	0.08	0.16	0	0	0	acres per student generated			(acres)
FD	710	2.1 - 5.0	0.48	0.14	0.28	340.8	99.4	198.8				
ow Density SFD	90	0.51 - 2.0	0.52	0.15	0.29	46.8	13.5	26.1				
Subtotal =	1	•				468 60	134 75	269 43	8 4348	4 0425	8 08275	20.56

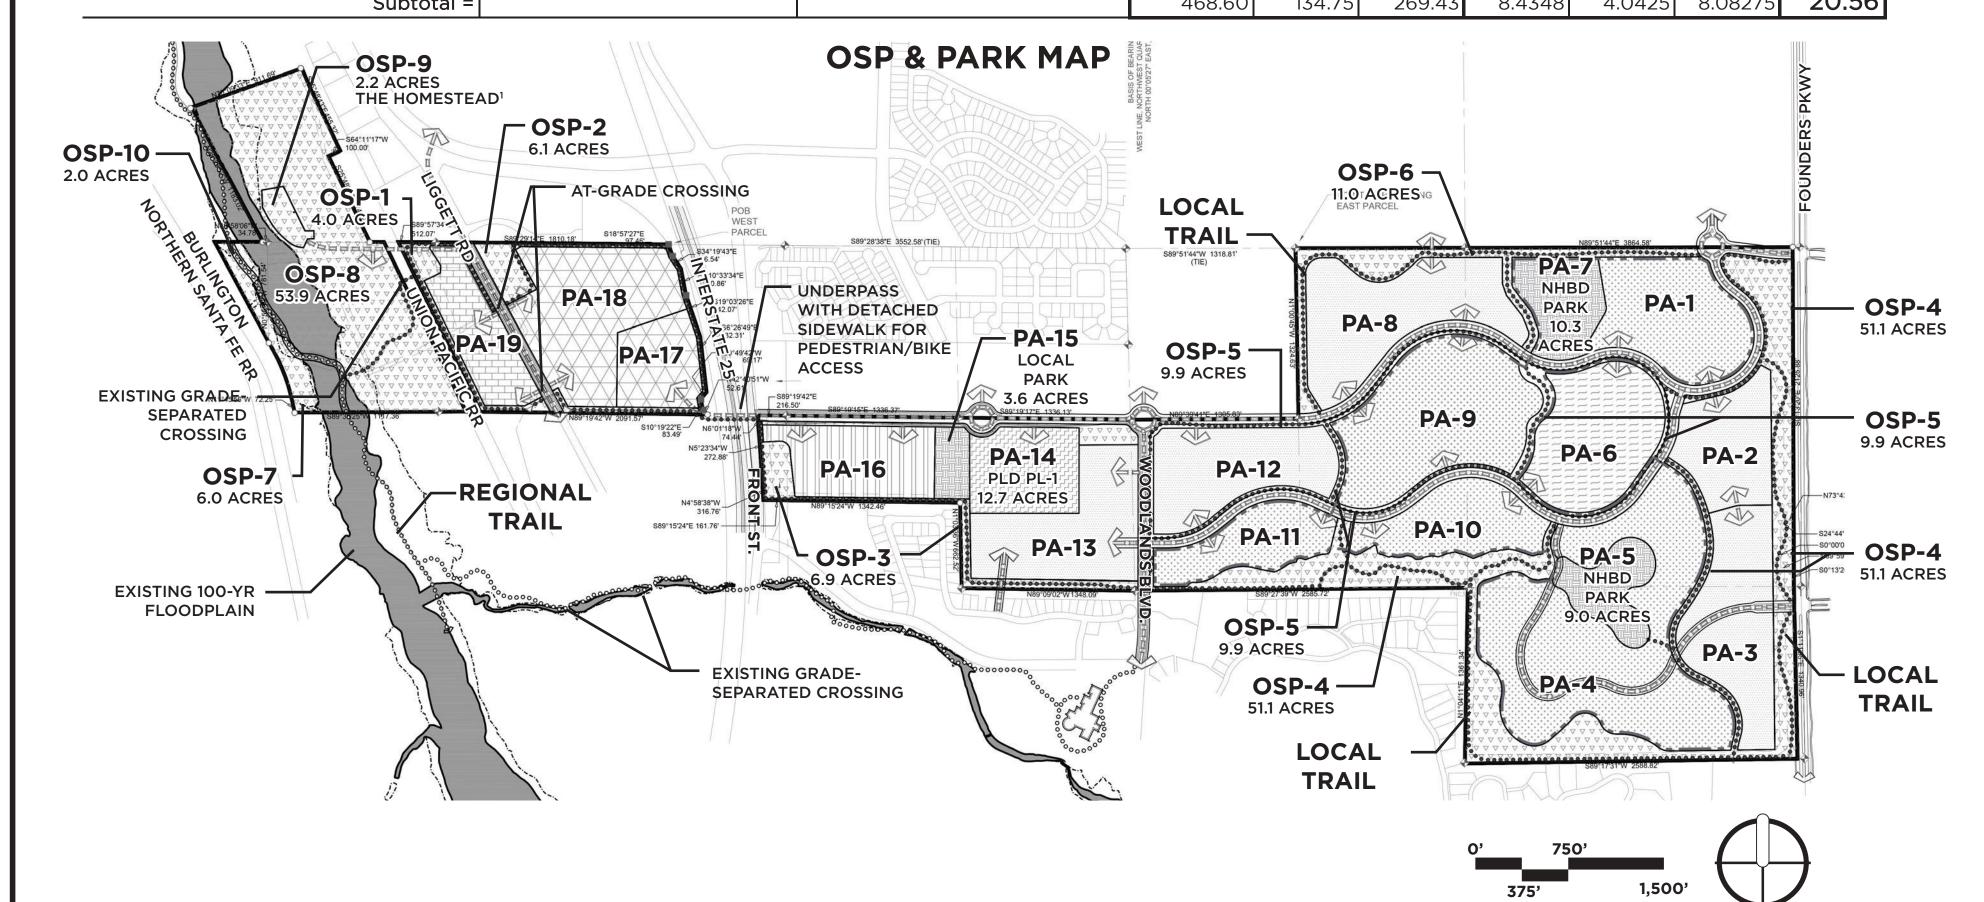


PINE CANYON PARKS & OPEN SPACE - Table 2

TOWN PLD De	edication Requirements (from	in onare abovo,			
	Neighborhood Park Requirement	Community Park Requirement	Other PLD Requirement		
Total Town PLD Requirement (in acres)	8.7	26.6	6.7		
Open S	pace Dedication Requireme	ents (OS)			
20% of gross site area	106.9				
Propo	sed Parks, Open Space, and	d Trails			
	Propose	Required Acres			
					
Total Local Parks	3.6	Total Proposed Parks Acres	N/A		
	3.6 19.3		N/A 8.7		
Total Local Parks Total Neighborhood Parks Total Private Open Space/Riparian Reserve/ Homestead ¹		Parks Acres	8.7		
Total Neighborhood Parks Total Private Open Space/Riparian Reserve/	19.3	Parks Acres 22.9 Total Proposed			

Notes:

1) Per the Development Agreement, this area may at some point be owned by the Town if the agriculture use is discontinued and it may become public space.

2) At time of Site Development Plan, it is anticipated that each planning area will add additional open space, typically in buffers or internal trail connection points, and may have additional pocket parks. Multifamily/townhome areas may count their common open space and recreational amenities as open space, per 17.32.050.B.9. These will be added to the overall PD area's open space and park totals.

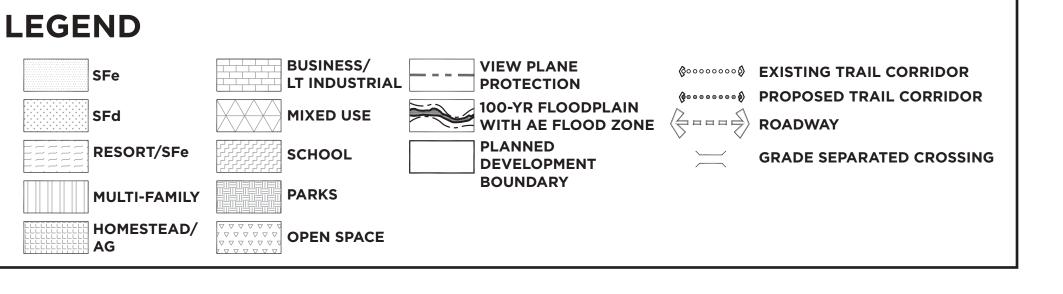

PINE CANYON PLANNED DEVELOPMENT PLAN AND ZONING REGULATIONS
TOWN OF CASTLE ROCK PROJECT NO. PDP25-0003

PREPARED FOR:

JRW Family Limited Liability Limited Partnership 1200 17th St, Suite 3000, Denver, CO - 80202 303.587.0102

ENGINEERING:



3473 S Broadway, Englewood, CO 80113 303.703.4444

LAND PLANNING:



PCS Group, Inc. 200 Kalamath Street, Denver, CO - 80233 720.259.8246

 NO.
 REVISION DESCRIPTION
 DATE
 BATE
 BATE

 1
 REVISION 1
 4/9/2025
 SIA

 3
 S
 S

 4
 S
 S

 6
 S
 S

SHEET INFO:

PINE CANYON
PACE AND PARK PLAN AND

DRAWN BY:

CGR

DESIGNED BY:

SUBMITTED ON: 2025-02-19

10 of 16

LOCATED IN PARTS OF SECTION 34, 35 & 36, T7S, R67W OF THE 6TH P.M., AND PART OF SECTION 1, T8S, R67W OF THE 6TH P.M., TOWN OF CASTLE ROCK, COUNTY OF DOUGLAS, STATE OF COLORADO

GENERAL PROVISIONS:

1 Applicability:

The provisions of this Development Plan shall run with the land. The landowners, their successors, heirs, or assigns shall be bound by this Development Plan, as amended and approved by the Town Council.

2 Relationship to Town of Castle Rock Regulations: The provisions of this Development Plan shall prevail and govern the development of the Pine Canyon Planned Development, provided, however, that where the provisions of this Development Plan do not address a particular subject, the relevant provisions of the Town of Castle Rock Municipal Code, as amended, or any other applicable resolutions or regulations of Town of Castle Rock Municipal Code, shall be applicable.

3 Conflict:

Where there is more than one provision within the Development Plan that covers the same subject matter, the provision which is most restrictive or imposes higher standards or requirements shall govern unless determined otherwise by the Director of Community Development.

4 Maximum Level of Development:

The total number of dwellings or the total commercial, business, or industrial intensity approved for development within the Planning Areas is the maximum development requested for platting or construction. The actual number of dwellings or level of development for commercial, business, or industrial properties may be less due to subdivision or site improvement plan requirements, land carrying capacity, or other requirements.

5 Density Transfers:

So long as the maximum number of Dwelling Units within the entire Property does not exceed the maximum number of Dwelling Units permitted within the Property as set forth on Table 1, the overall density and the total number of Dwelling Units permitted within any individual Planning Area may be increased by the transfer of Dwelling Unit density from one Planning Area to another Planning Area, up to 20% of the total number of Dwelling Units specified for such receiving Planning Area in Table 1.

6 Project Tracking:

To assure maximum level of development is not exceeded, the applicant shall submit a summary of the total development to date with each final plat or site improvement plan in a form acceptable to the Town of Castle Rock.

7 Interpretation:

When used in this Development Plan, the term "shall" indicates a mandatory provision and each of the terms "should" and "may" indicates a permissive provision that is not mandatory.

8 Exemption from Skyline/Ridgeline Title 17.48: The entire Pine Canyon Planned Development is exempt from the Skyline/Ridegeline Title 17.48. Instead, the development shall adhere to the "View Plane Protection Area" with specific standards that are intended to preserve natural site features, vegetation, topography and view planes. Planning Areas 1, 4, 5, 7, 9, 10, and 11 are designated as a View Plane Protection Area. This designation mandates the following restrictions:

- Planning Areas in the View Plane Protection Area shall not be overlot graded, except to provide for necessary roadway infrastructure.
- ii. Overlot grading may be limited to reduce impact to existing trees, significant vegetation, and natural geologic conditions.
- iii. Overlot grading plans shall be designed, submitted and accepted per the Town of Castle Rock permit shall be obtained prior to the commencement of any grading operation.
- iv. Permanent buildings shall not be constructed greater than 35 feet in height in the View Plane Protection Area.
- v. Specific Design Guidelines shall be developed and enforced by a Title 32 Metro District, its successors or assigns, for Planning Areas within the View Plane Protection area regarding siting and building design techniques to create a community which blends into the natural environment.

DEVELOPMENT STANDARDS:

A. Residential (SFd) - PA-1, 4, 9, 10, 11

1. Intent

Provide for Residential Development allowing for a variety of Single Family Detached Dwelling Units, and Accessory Uses at no more than 4.5 Dwelling Units per acre.

- 2. Uses Permitted by Right
- a. Single Family Detached Dwelling Units.
- b. A temporary sales and marketing center developed to showcase a variety of builders and housing types within a limited area.
- c. Temporary model home and construction trailer sales office.
- d. Community information center and kiosks.
- e. Detached private garages (1,200 sq. ft. maximum).
- f. Accessory Uses, incidental to the Principal Use

or Building, including but not limited to: storage sheds, private greenhouses, radio or T.V. antennas, T.V. satellite dishes, and private facilities for the keeping of common household pets (ie dog house, or dog run, for example), refer to Castle Rock Municipal Code, Title 6, as amended.

- g. Open Space.
- h. Public or Private parks, playgrounds and recreational facilities including, but not limited to tennis courts, swimming pools and multipurpose trails.
- Places of religious assembly.
- Utility facilities.
- k. Fire & Police facilities.
- 3. Uses Permitted by Special Review
- a. Community centers, libraries and museums. b. Child Care Centers.

4. Development Standards

- a. Maximum Density. The Maximum Density shall be up to four and a half (4.5) Dwelling Units per acre for the SFd Planning Areas, gross planning area density is specified in the Pine Canyon Land Use - Table 1 land use chart.
- b. Maximum Number of Dwelling Units. The maximum number of Dwelling Units permitted within each SFd residential Planning Area are specified in the Pine Canyon Land Use - Table 1 land use chart for individual Planning Area. The total number of Dwelling Units for the entire PD shall not exceed 1,800
- c. Building Setback:

Single Family Detached Unit (from property line)

15' to porch or exterior wall Front/Street

- 20' to garage face

Sides

- 15' from ROW on corner lot Sides

Rear

Accessory Uses (from property line)

Front/Street - 30'

- 5' interior, 15' from ROW Side

Rear

Non-residential Land Uses (from property line)

Front/Street 20' - 10' Side Side from ROW on 20' corner lot - 20'

Distance to SF (attached or detached) residential lot - 25'

d. Building Separation. The minimum building separation shall be the greater of:

i) ten (10) feet for Single Family Detached residential Buildings and twenty (20) feet for other Principal Buildings located within SFd Land

Use Planning Areas, or

- ii) shall be governed by the applicable building
- e. Building Height. No residential Buildings within SFd Planning Areas shall exceed thirty-five (35) feet in height. Accessory uses shall have a maximum height of 20'.
- f. Minimum Lot Sizes. The minimum lot sizes in SFd residential Planning Areas shall be forty five hundred (4,500) square feet for a Single Family Detached Homes. There shall be no minimum lot size for nonresidential uses.
- g. Transition to Adjacent Development. Pine Canyon shall match or exceed the lot size within 300' of any existing adjacent Single Family Dwelling property line along the southern property boundary.
- h. Parking. Castle Rock Municipal Code, Chapter 17.54, Off-street Parking Standards, as amended shall apply.
- i. Lighting. Castle Rock Municipal Code, Chapter 17.58, Illumination, as amended, shall apply.
- j. <u>Fencing.</u> Castle Rock Municipal Code, Chapter 17.52.130, Fences Standards, as amended, shall apply.
- k. Landscaping. Town of Castle Rock Landscape and Irrigation Criteria Manual, as amended, shall apply.
- I. <u>Transition to Adjacent Development.</u> Pine Canyon shall match or exceed the lot size within 300' of any existing adjacent Single Family Dwelling Unit along the southern property boundary.
- Signage. Castle Rock Municipal Code, Chapter 19.04, Sign Code Regulations, as amended.

5. View Plane Protection Area.

- a. Planning Areas 1, 4, 9, 10, and 11 are designated as a View Plane Protection Area.
- b. Refer to the criteria and developmental standards in Section 8 of the General Provision

B. Residential (SFe) - PA-2, 3, 8, 12, 13

1. Intent

Provide for Residential Development allowing for a variety of Single Family Detached Dwelling Units, Duplex Dwelling Units, Single Family Attached (Townhome), and Accessory Uses at no more than 8.0 Dwelling Units per acre.

2. Uses Permitted by Right

- a. Single Family Detached Dwelling Units.
- b. Duplex.
- c. Townhome Dwelling Units including Single Family Attached, not to exceed 6 units per building.
- d. A temporary sales and marketing center developed to showcase a variety of builders and housing types within a limited area.
- e. Temporary model home and construction trailer sales office.
- f. Community information center and kiosks.

PINE CANYON PLANNED DEVELOPMENT PLAN AND ZONING REGULATIONS **TOWN OF CASTLE ROCK PROJECT NO. PDP25-0003**

PREPARED FOR:

JRW Family Limited 1200 17th St, Suite 3000, Denver, CO - 80202 303.587.0102

ENGINEERING:




3473 S Broadway, Englewood, CO 80113 303.703.4444

LAND PLANNING:



PCS Group, Inc. 200 Kalamath Street Denver, CO - 80233 720.259.8246

REVISIONS:

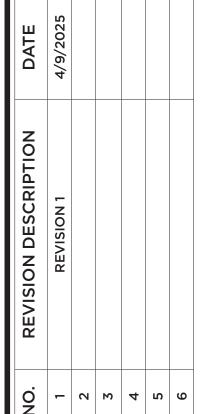

SHEET INFO:

DRAWN BY: CGR **DESIGNED BY:**

SUBMITTED ON: 2025-02-19



LOCATED IN PARTS OF SECTION 34, 35 & 36, T7S, R67W OF THE 6TH P.M., AND PART OF SECTION 1, T8S, R67W OF THE 6TH P.M., TOWN OF CASTLE ROCK, COUNTY OF DOUGLAS, STATE OF COLORADO

- g.Detached private garages (750 sq. ft. maximum).
- h. Accessory Uses, incidental to the Principal Use or Building, including but not limited to: storage sheds, private greenhouses, radio or T.V. antennas, T.V. satellite dishes, and private facilities for the keeping of common household pets (ie dog house, or dog run, for example), refer to refer to Castle Rock Municipal Code Title 6, as amended.
- i. Open Space.
- j. Public or Private parks, playgrounds and recreational facilities including, but not limited to, tennis courts, swimming pools and multipurpose trails.
- k. Places of religious assembly.
- I. Religious schools.
- m.Private schools and related administrative facilities for elementary and secondary education.
- n. Utility facilities.
- o. Fire & Police facilities.
- p. Group Care Facilities.
- 3. Uses Permitted by Special Review
- a. Neighborhood public service, health and education facilities, such as community centers, libraries and museums.
- b. Child Care Centers.
- 4. Development Standards
- a. Maximum Density. The Maximum Density shall be up to eight (8.0) Dwelling Units per acre for the SFe Planning Areas, gross planning area density is specified in the Pine Canyon Land Use Table 1 land use chart.
- b. Maximum Number of Dwelling Units. The maximum number of Dwelling Units permitted within each SFe residential Planning Area are specified in the Pine Canyon Land Use Table 1 land use chart for each individual Planning Area. The total number of Dwelling Units for the entire PD shall not exceed 1,800 units.
- c. <u>Cluster Development</u>. Patio homes, Townhome dwelling units, or duplex dwelling units where a reduction in lot size results in additional parcel open space that will not be available for future development shall be permitted.
- d. <u>Building Setback:</u> The minimum setbacks in SFe residential Planning Areas will vary depending upon the product type in any given portion of the Planning Area. The following setbacks will be associated with the different product types defined as a Use Permitted by Right.

Single Family Detached Unit (from property line)

Front/Street - 15' to porch or exterior wall

- 20' to garage face

Sides - 5'

Sides - 15' from ROW on corner lot Rear - 20'

Rear

(alley condition)- 10' from alley to garage face

Patio Home Dwelling Unit (from property line)

Front/Street - 15'

- 20' to garage face

Sides - 5

Sides - 15' from ROW on corner lot

Rear - 15'

Poor

(alley condition)- 10' from alley to garage face

Duplex Dwelling Unit (from property line)

Front/Street - 15'

- 20' to garage face

Sides - O' on common wall, 5' on

O on common wan,

other side

Sides - 15' from ROW on corner lot

Rear - 10'

Rear

(alley condition)- 10' from alley to garage face

Townhome Dwelling Unit (from property line)

Front/Street - 15' (Principal Building) - 20' to garage face

Sides - 15' from ROW on corner lot

Sides - O' from other property lines

& lots with common walls

Rear - 10'

ear

(alley condition)- 10' from alley to garage face

Accessory Uses (from property line)

Front/Street - 30'

Side - 5' interior, 15' from ROW

Rear - 5'

Non-residential Land Uses (from property line)

Front/Street - 20' Building

Side - 10'

Side

from ROW on

corner lot - 20'

Rear - 20'

Distance to SF (attached or detached)

residential lot - 25'

- e. <u>Building Separation</u>. The minimum building separation shall be the greater of ten (10) feet for all Residential Buildings, and twenty (20) feet for other Principal Non-Residential Buildings located within each SFe Land Use Planning Area, or shall be governed by the applicable building code.
- f. <u>Building Height.</u> No residential Buildings within SFe Planning Areas shall exceed thirty-five (35) feet in height, accessory uses shall have a maximum height of 20'.

- g. Minimum Lot Sizes. The minimum lot sizes for detached homes in SFe Planning Areas shall be:
- Three thousand five hundred (3,500) square feet for Single Family Detached Homes
- Two thousand (2,000) square feet for Duplex
- Two thousand (2,000) square feet for Patio Home
- One thousand two hundred (1,200) square feet for Townhome Dwelling Units
- There shall be no minimum lot size for nonresidential uses.
- h. <u>Transition to Adjacent Development.</u> Pine Canyon shall match or exceed the lot size within 300' of any existing adjacent Single Family Dwelling property line along the southern property boundary.
- i. <u>Parking.</u> Castle Rock Municipal Code, Chapter 17.54, Off-street Parking Standards, as amended, shall apply.
- j. <u>Lighting.</u> Castle Rock Municipal Code, Chapter 17.58, Illumination, as amended, shall apply.
- k. <u>Fencing.</u> Castle Rock Municipal Code, Chapter 17.52.130, Fences Standards, as amended, shall apply.
- I. <u>Landscaping.</u> Town of Castle Rock Landscape and Irrigation Criteria Manual, as amended, shall apply.
- m. <u>Transition to Adjacent Development.</u> Pine Canyon shall match or exceed the lot size within 300' of any existing adjacent Single Family Dwelling Unit along the southern property boundary.
- n. <u>Signage.</u> Castle Rock Municipal Code, Chapter 19.04, Sign Code Regulations, as amended.

C. Residential (MFa) - PA-16

1. Intent

Provide for Residential Development allowing for a variety of Multi-family/Condominium Units at no more than 24 Dwelling Units per acre.

- 2. Uses Permitted by Right
- a. Multi-family for rent, Condominium for sale, with household pets being permitted.
- b. Assisted and/or Independent Living.
- c. A temporary sales and marketing center.
- d. Attached or detached private garages.
- e. Accessory Uses, incidental to the Principal Use or Building, including but not limited to: storage sheds, private greenhouses, radio or T.V. antennas, T.V. satellite dishes, swimming pools for residents of multi-family buildings.
- f. Open Space.
- g. Public or Private parks, playgrounds and recreational facilities including, but not limited to, tennis courts, public swimming pools and multipurpose trails.
- h. Places of religious assembly.
- i. Utility facilities.
- j. Fire & Police facilities.
- k. Parking for PA-17.
- I. Group Care Facilities.

3. Uses Permitted by Special Review

- a. Neighborhood public service, health and education facilities, such as community centers, libraries and museums.
- b. Child Care Centers.
- 4. Development Standards
- a. Maximum Density. The Maximum Density shall be up to twenty four (24) Dwelling Units per acre for the MFa Planning Areas, gross planning area density is specified in the Pine Canyon Land Use Table 1 land use chart.
- b. Maximum Number of Dwelling Units. The maximum number of Dwelling Units permitted within the MFa residential Planning Areas are specified in the Pine Canyon Land Use Table 1 land use chart for each individual Planning Area. The total number of Dwelling Units for the entire PD shall not exceed 1,800 units.
- c. Building Setback.

Multi-Family and Condominium (from property line)

Front/Street - 15' to front porch or exterior face of residence, upper level balconies may not encroach

into setback.20' to garage face

Sides - 10

Sides - 15' from ROW on corner lot

Rear - 10' Rear (from alley or drive

lane condition) - 5'

Accessory Uses (from property line)

Front/Street - 20

Side - 5' interior, 15' from ROW

Rear - 15³

Non-residential Land Uses (from property line)
Front/Street - 20'

Side - 10

Side from ROW on corner lot - 20'

Rear - 20'
Distance to SF (attached or detached)

residential lot - 25'

- d. <u>Building Separation</u>. The minimum building
- separation shall be the greater of:
 i) twenty (20) feet for Principal Buildings located within each MFa Planning Area, or
 - ii) shall be governed by the applicable building
- e. <u>Building Height.</u> No residential Buildings within MFa Planning Areas shall exceed forty (40) feet in height.
- f. Minimum Lot Size. There shall be no minimum lot size.

PINE CANYON PLANNED DEVELOPMENT PLAN AND ZONING REGULATIONS

TOWN OF CASTLE ROCK PROJECT NO. PDP25-0003

PREPARED FOR:



JRW Family Limited Liability Limited Partnership 1200 17th St, Suite 3000, Denver, CO - 80202 303.587.0102

ENGINEERING:



Englewood, CO 80113 303.703.4444

3473 S Broadway,

LAND PLANNING:



PCS Group, Inc. 200 Kalamath Street Denver, CO - 80233 720.259.8246

 NO.
 REVISION DESCRIPTION
 DATE

 1
 REVISION 1
 4/9/2025

 2
 S

 3
 S

 4
 S

 6
 S

SHEET INFO:

PINE CANYON
EVELOPMENT STANDARDS

DRAWN BY:

CGR

DESIGNED BY:

SUBMITTED ON: 2025-02-19

12 of 16

LOCATED IN PARTS OF SECTION 34, 35 & 36, T7S, R67W OF THE 6TH P.M., AND PART OF SECTION 1, T8S, R67W OF THE 6TH P.M., TOWN OF CASTLE ROCK, COUNTY OF DOUGLAS, STATE OF COLORADO

- g. Parking. Castle Rock Municipal Code, Chapter 17.54, Off-street Parking Standards, as amended shall apply.
- h. Lighting. Castle Rock Municipal Code, Chapter 17.58, Illumination, as amended, shall apply.
- Fencing. Castle Rock Municipal Code, Chapter 17.52.130, Fences Standards, as amended, shall apply.
- j. <u>Landscape</u>. Town of Castle Rock Landscape and Irrigation Criteria Manual, as amended, shall apply.
- k. Signage. Castle Rock Municipal Code, Chapter 19.04, Sign Code Regulations, as amended.

D. Mixed Use (MU) - PA-17

1. Intent

To provide the opportunity for a multi-modal transportation hub to serve pedestrian, bicycle, vehicle, and mass transit transportation needs while integrating, horizontally and vertically, a broad range of retail goods and services, business and professional services with Multi-family residential development to sustain a transitoriented development.

2. Uses Permitted by Right

- a. Principal Uses
 - a. bank/financial institution, may include drive through option
 - b.bar/lounge
 - c. cultural facility
 - d.library
 - e. open space/trails including connections to pedestrian and bicycle trails
 - f. park/playground
 - g.plaza
 - h. recreation facility indoor
 - . event center
 - . hotel/motel, including conference or convention facilities located within the principal building
 - k. office, general, medical, dental, professional, governmental
 - . public or private parking garages or parking lots, park & rides, including electric vehicle charging stations
 - m.mass transit stations and local transit service connections
 - n. bicycle and scooter sharing and parking and
 - o. welcome center/wayfinding informational stations p.retail/service business
 - q.restaurant/fast-food establishment, with no drivethrough services
 - r. utility service facility
 - s. multi-family residential, all uses and standards as defined in the MFa land use category, refer to Section C.2

- t. Fire & Police facilities
- u. Accessory Uses, customary and incidental to the principal use.
- b. Any other uses consistent with the purposes of this Section and compatible with the uses set forth herein, as determined by the Planning Director.
- 3. Uses Permitted by Special Review
- a. Uses permitted in Section C.3
- 4. Development Standards
- a. Floor/Area Ratio. The maximum floor-area ratio within the Mixed Use Planning Area shall not be greater than three (3) to one (1).
- b. Minimum Lot Size. There shall be no minimum lot size.
- c. Maximum Number of Dwelling Units. The maximum number of Dwelling Units permitted within the Mixed-Use Planning Area is specified in the Pine Canyon Land Use - Table 1 land use chart for each individual Planning Area. The total number of Dwelling Units for the entire PD shall not exceed 1,800 units.
- d. Building Setback:

Multi-Family Residential

All standards as defined in the MFa land use category, refer to section C.4

Non-Residential Land Uses

The minimum setback from any internal public street right-of-way or property line, whichever applies, shall

Front/Street

- 0' interior, 15' from ROW

Distance to nearest residential use - 25', unless vertically integrated, residential above a

non-residential use in the same building. Setback to Regional/major arterial - 75',

from a minor arterial - 40', from a collector - 20' **Accessory Uses**

The minimum setback from any internal public street right-of-way or property line, whichever applies,

Front/Street 20'

- 5' interior, 15' from ROW Side

Rear

Illumination, as amended, shall apply.

- e. <u>Building Separation</u>. Commercial buildings can have a O' separation.
- f. Building Height. Buildings or structures in Mixed Use Planning Areas are permitted up to 60' in height.
- g. Parking. Castle Rock Municipal Code, Chapter 17.54, Off-street Parking Standards, as amended, shall apply. h. Lighting. Castle Rock Municipal Code, Chapter 17.58,
- i. Fencing. Castle Rock Municipal Code, Chapter 17.52.130, Fences Standards, as amended, shall apply.

- j. Outdoor Storage. Castle Rock Municipal Code, Chapter 17.52.160, Enclosure of Uses and Outdoor Storage Screening; and 17.28.030 Business/ Commercial/Industrial Districts Uses, as amended, shall apply.
- k. Landscaping. Town of Castle Rock Landscape and Irrigation Criteria Manual, or as amended, shall apply.
- I. Signage. Castle Rock Municipal Code, Chapter 19.04, Sign Code Regulations, as amended.

E. Mixed Use (MU) - PA-18

1. Intent

To provide for the integration, horizontally and vertically, of a broad range of retail goods and services, business and professional services with Multi-family residential development.

2. Uses Permitted by Right

- a. Principal Uses
 - a. bank/financial institution, may include drive through option
 - b. bar/lounge
 - c. church
 - d. cultural facility
 - e. fire station
 - library
 - g. open space/trails
 - h. park/playground
 - plaza
 - recreation facility indoor
 - k. school including college or university and related facilities
 - day care center
 - m. event center
 - n. hospital (helipad permitted as an accessory
 - o. hotel/motel, including conference or convention facilities located within the principal building
 - p. mass transit stations and local transit service connections
 - q. nursing or convalescent home and other extended-care medical facilities
 - r. office, general, medical, dental, professional, governmental
 - s. public or private parking garages or parking lots, park & rides,
 - t. restaurant/fast-food establishment, with no drive-through services
 - u. retail/service business
 - v. retirement home w. theater - indoor
 - x. utility service facility
 - y. multi-family residential, all uses and standards as defined in the MFa land use category, refer

- to section C.2.
- the principal use.
- b. Any other uses consistent with the purposes of this Section and compatible with the uses set forth herein, as determined by the Planning Director.
- 3. Uses Permitted by Special Review
- a. Uses permitted in Section C.3
- 4. Development Standards
- a. Floor/Area Ratio. The maximum floor-area ratio within three (3) to one (1).
- b. Minimum Lot Size. There shall be no minimum lot size.
- c. Maximum Number of Dwelling Units. The maximum number of Dwelling Units permitted within the Mixed-Use Planning Area is specified in the Pine Canyon Land Use - Table 1 land use chart for each individual Planning Area.
- d. Building Setback:

Multi-Family Residential

All standards as defined in the MFa land use category, refer to section C.4

Non-Residential Land Uses

right-of-way or property line, whichever applies, shall

- 15' Front/Street

Rear

unless vertically integrated, residential above a non-residential use in the same building.

Setback to Regional/major arterial - 75',

from a minor arterial - 40', from a collector - 20'

Accessory Uses

right-of-way or property line, whichever applies, shall

- 5' interior, 15' from ROW Side

Rear

- e. <u>Building Separation</u>. Commercial buildings can have a O' separation.
- f. Building Height. Buildings or structures in Mixed Use Planning Areas are permitted up to 60' in height.
- g. Parking. Castle Rock Municipal Code, Chapter 17.54, Off-street Parking Standards, as amended, shall apply.
- h. Lighting. Castle Rock Municipal Code, Chapter 17.58, Illumination, as amended, shall apply.

z. Fire & Police facilities

aa. Accessory Uses, customary and incidental to

- the Mixed Use Planning Area shall not be greater than

The minimum setback from any internal public street

- O' interior, 15' ROW Side

Distance to nearest residential use - 25',

The minimum setback from any internal public street

- 20' Front/Street

- i. Fencing. Castle Rock Municipal Code, Chapter 17.52.130, Fences Standards, as amended, shall apply.

PINE CANYON PLANNED DEVELOPMENT PLAN AND ZONING REGULATIONS **TOWN OF CASTLE ROCK PROJECT NO. PDP25-0003** PREPARED FOR:

JRW Family Limited iability Limited Partnershi 1200 17th St, Suite 3000,

ENGINEERING:

CORE CONSULTANTS

Denver, CO - 80202 303.587.0102

3473 S Broadway, Englewood, CO 80113 303.703.4444

LAND PLANNING:



PCS Group, Inc. 200 Kalamath Street Denver, CO - 80233 720.259.8246

REVISIONS:

SHEET INFO:

DRAWN BY: **CGR DESIGNED BY:**

SUBMITTED ON: 2025-02-19

LOCATED IN PARTS OF SECTION 34, 35 & 36, T7S, R67W OF THE 6TH P.M., AND PART OF SECTION 1, T8S, R67W OF THE 6TH P.M., TOWN OF CASTLE ROCK, COUNTY OF DOUGLAS, STATE OF COLORADO

- . Outdoor Storage. Castle Rock Municipal Code, Chapter 17.52.160, Enclosure of Uses and Outdoor Storage Screening; and 17.28.030 Business/ Commercial/Industrial Districts Uses, as amended, shall apply.
- k. Landscaping. Town of Castle Rock Landscape and Irrigation Criteria Manual, as amended, shall apply.
- I. Signage. Castle Rock Municipal Code, Chapter 19.04, Sign Code Regulations, as amended.

F. Business/Light Industrial - PA-19

1. Intent

The intent of the Business/Light Industrial zone is to provide for office/business uses, wholesale and warehousing uses as well as those industrial uses that include fabrication, manufacturing, assembly or processing of materials that are in a refined form and that do not in their transformation create smoke, gas, dust, odor, noise, vibration of earth, soot or lighting to a degree that is offensive when measured at the property line of the subject property.

2. Uses Permitted by Right

- General Office and Professional Services
 - a. business and professional offices
 - b. medical and dental offices and clinics
 - c. banks and other financial service establishments, with or without drive-through facilities
 - d. mortuaries
 - e. mass transit stations and local transit service connections
 - f. park and rides
 - g. Fire & Police facilities.
- b. Light Industrial
 - a. automobile service station with gasoline
 - b. building material wholesale/retail
 - c. church
 - d. fire station
 - e. hospital
 - f. library
 - g. open space/trails
 - h. recreation facility indoor/outdoor
 - i. school including college, or university related facilities
 - cultural facility
 - k. equipment rental
 - greenhouse/plant nursery wholesale/retail
 - m. industrial/manufacturing operation which does not emit unusual or excessive amounts of dust, smoke, fumes, gas, noxious odors, or noise beyond the lot boundary
 - n. kennel

- o. motorized vehicle/equipment service/repair and incidental sales
- p. public or private parking garages or parking lots, park & rides
- q. product distribution/storage excluding hazardous materials
- r. research and development facility
- s. restaurant/fast food establishment, may include drive through option
- t. telecommunication facility
- u. utility service facility
- v. veterinary clinic/hospital
- w. warehouse
- x. wholesale business sales/service
- y. Accessory Uses, customary and incidental to the principal use.
- Any other uses consistent with the purposes of this Section and compatible with the uses set forth herein, as determined by the Planning Director.

3. Development Standards

- a. Floor/Area Ratio. The maximum floor-area ratio within the Business/Light Industrial Planning Area shall not be greater than two (2) to one (1).
- b. Minimum Lot Area. The minimum lot area shall be 10,000 square feet.
- c. Building Setback: The minimum setback from any internal public street right-of-way or property line, whichever applies, shall be:

Front/Street 25 feet - 10 feet

- 20 feet Setback to Regional/major arterial - 75 feet,

from a minor arterial - 40'. from a collector - 20'

Accessory Uses

The minimum setback from any internal public street right-of-way or property line, whichever applies, shall

20' Front/Street

- 5' interior, 10' from ROW

Rear

- d. <u>Building Separation</u>. Commercial/Office buildings can have a O' separation.
- e. Building Height. Buildings or structures in Business/Light Industrial Planning Area are permitted up to 40' in height.
- f. Parking. Castle Rock Municipal Code, Chapter 17.54, Off-street Parking Standards, as amended, shall apply.
- g. Lighting. Castle Rock Municipal Code, Chapter 17.58, Illumination, as amended, shall apply.
- 17.52.130, Fences Standards, as amended, shall apply. i. Outdoor Storage. Castle Rock Municipal Code, Chapter 17.52.160, Enclosure of Uses and Outdoor

h. Fencing. Castle Rock Municipal Code, Chapter

- Storage Screening; and 17.28.030 Business/ Commercial/Industrial Districts Uses, as amended, shall apply.
- j. Landscaping. Town of Castle Rock Landscape and Irrigation Criteria Manual, as amended, shall apply.
- k. Signage. Castle Rock Municipal Code, Chapter 19.04, Sign Code Regulations, as amended.

G. Resort Spa - PA-6

1. Intent

The two-hundred and twenty-five (225) room hotel and full service spa facility will function as an anchor for the Pine Canyon community. Amenities will include those normally found in a resort complex, including, but not limited to, a restaurant, conference center and gift shop. In lieu of Hotel Rooms, Branded Residences may be built conforming to the SFe standards. Branded Residences may be substituted for hotels rooms at a 1:3 ratio. This Planning Area shall allow for a combination of hotel rooms and branded residences: however, the maximum number of dwellings permitted in the PD shall not be exceeded if residences are proposed in PA-6.

2. Uses Permitted by Right

- a. Resort Complex
 - a. Hotel uses
 - b. Spa uses
 - c. Swimming pool, hot tub
 - Restaurant
 - Conference center
 - Gift shop
 - parking lot, parking garage
 - Uses allowed in SFe Section B.2a. through j.
 - Accessory Uses, customary and incidental to the principal use.
- 3. Uses Permitted by Special Review
 - a. Uses permitted in Section B.3

4. Development Standards

- a. Floor/Area Ratio. The maximum floor-area ratio within the Resort Spa Planning Area shall not be greater than three tenths (.30) to one (1).
- b. Minimum Lot Area. The minimum lot area for the Resort complex shall be 5 acres, potential residential uses are subject to the SFe standards, section B.4
- c. <u>Building Setback:</u> The minimum setback for the Resort complex from any internal public street right-of-way or property line, whichever applies, shall be:

- 25 feet Front/Street - 10 feet Side - 20 feet Rear

Accessory Uses

The minimum setback from any internal public street right-of-way or property line, whichever applies, shall be:

Front/Street

- 5' interior, 15' from ROW Side Rear

- d. Residential Uses: are subject to the SFe standards, section B.4.
- be broken up by favoring terraced roofs and offsets in wall planes. The maximum height for the Resort complex shall be 65' in height, not including towers or similarly distinct architectural elements. Any potential residential uses are subject to the SFe standards, section B.4.
- Off-street Parking Standards, as amended, shall
- g. Lighting. Castle Rock Municipal Code, Chapter 17.58,
- h. Fencing. Castle Rock Municipal Code, Chapter 17.52.130, Fences Standards, as amended, shall apply.
- i. Outdoor Storage. For non-residential uses: Castle Rock Municipal Code, Chapter 17.52.160, Enclosure of Uses and Outdoor Storage Screening; and 17.28.030 Business/Commercial/Industrial Districts Uses, as amended, shall apply.
- k. Signage. Castle Rock Municipal Code, Chapter 19.04,

H. Parks - PA-5, 7, 15

2. Uses Permitted by right

- a. Passive recreation uses and open space.
- b. Active recreation uses, including but not limited to the following facilities: multi-purpose fields, tennis courts, volleyball courts, basketball courts, swimming pools, play apparatus, picnic areas, recreation center, and jogging, hiking and/or bicycling trails.

CONSULTANTS 3473 S Broadway, Englewood, CO 80113 303.703.4444

PREPARED FOR:

JRW Family Limited ability Limited Partnership 1200 17th St, Suite 3000, Denver, CO - 80202 303.587.0102

CORE

ENGINEERING:

LAND PLANNING:

www.pcsgroupco.com


PCS Group, Inc.

200 Kalamath Street Denver, CO - 80233

720.259.8246

REVISIONS:

SHEET INFO:

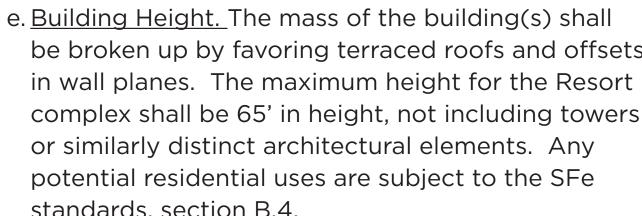

f. Parking. Castle Rock Municipal Code, Chapter 17.54,

Illumination, as amended, shall apply.

- j. Landscaping. Town of Castle Rock Landscape and Irrigation Criteria Manual, as amended, shall apply.
- Sign Code Regulations, as amended.

1. Intent

To provide for park uses which compliment residential neighborhoods.

- c. Accessory Park structures such as picnic pavilions, restrooms, band-shells, etc.

OF 16

DRAWN BY:

DESIGNED BY:

SUBMITTED ON:

2025-02-19

CGR

PINE CANYON PLANNED DEVELOPMENT PLAN AND ZONING REGULATIONS **TOWN OF CASTLE ROCK PROJECT NO. PDP25-0003**

LOCATED IN PARTS OF SECTION 34, 35 & 36, T7S, R67W OF THE 6TH P.M.,
AND PART OF SECTION 1, T8S, R67W OF THE 6TH P.M.,
TOWN OF CASTLE ROCK, COUNTY OF DOUGLAS, STATE OF COLORADO

3. Development Standards

a. <u>Building Setback</u>: The minimum setback from any internal public street right-of-way or property line, whichever applies, shall be:

Front/Street - 25 feet Side - 20 feet Rear - 25 feet

- b. <u>Building Separation</u>. The minimum building or structure separation shall be the greater of:
- i. twenty (20) feet or
- ii. shall be governed by the applicable building code.
- c. <u>Building Height.</u> No buildings or structures shall exceed thirty-five (35) feet in height.
- d. <u>Parking.</u> Castle Rock Municipal Code, Chapter 17.54, Off-street Parking Standards, as amended, shall apply.
- e. <u>Lighting.</u> Castle Rock Municipal Code, Chapter 17.58, Illumination, as amended, shall apply.
- f. <u>Fencing.</u> Castle Rock Municipal Code, Chapter 17.52.130, Fences Standards, as amended, shall apply.
- g. <u>Landscaping.</u> Town of Castle Rock Landscape and Irrigation Criteria Manual, as amended, shall apply.
- h. <u>Signage.</u> Castle Rock Municipal Code, Chapter 19.04, Sign Code Regulations, as amended.

4. View Plane Protection Area.

- a. Planning Areas 5 and 7 are designated as a View Plane Protection Area.
- b. Refer to the criteria for the developmental standards in Section 8 of the General Provision.
- 5. Forest Management, Fire Mitigation, and Tree Preservation Plans
- a. A Forest Management Plan that encompasses both forest management and fire mitigation best practices as suggested by the U.S. Department of Agriculture National Resources Conservation Service is completed. The Plan also recommends identification of certain trees for preservation or relocation.
- b. All forest management recommendations and prescriptions from this or any subsequent Forest Management Plan shall be implemented by Owner, their successor or assigns, or one or more Title 32 Metro Districts as needed, at their expense, at the time of Final Plat.
- c. All wildfire mitigation recommendations and prescriptions from this or any subsequent Forest Management Plan shall be implemented by Owner, their successor or assigns, or one or more Title 32 Metro Districts as needed, at their expense, at Final Plat
- d.All tree preservation recommendations and prescriptions from this or any subsequent Forest Management Plan shall be implemented by Owner, their successor or assigns, or one or more Title 32

Metro Districts as needed, at their expense, at Final Plat.

I. Open Space (OS) - OSP-1, 2, 3, 4, 5, 6, 7

1. Intent

To provide passive open space uses which will separate, define and protect the development planning areas contained within this Planned Development. Open Space does not include golf courses.

2. Uses Permitted by Right

- a. Passive recreation uses and open space.
- b. Jogging, hiking and/or bicycle trails.
- c. Dog Parks.
- d. Community Gardens.
- e. Drainage Facilities.
- f. Picnic shelters.
- g. General Utilities.

3. Development Standards

a. <u>Building Setback</u>: The minimum setback from any internal public street right-of-way or property line, whichever applies, shall be:

Front/Street - 25 feet
Side - 15 feet
Rear - 25 feet

- b. <u>Building Separation</u>. The minimum building or structure separation shall be the greater of
 - i. twenty (20) feet or
 - ii. shall be governed by the applicable building code.
- c. <u>Building Height.</u> No buildings or structures shall exceed thirty-five (35) feet in height.
- d. <u>Parking.</u> Castle Rock Municipal Code, Chapter 17.54, Off-street Parking Standards, as amended, shall apply
- e. <u>Lighting.</u> Castle Rock Municipal Code, Chapter 17.58, Illumination, as amended, shall apply.
- f. <u>Fencing.</u> Castle Rock Municipal Code, Chapter 17.52.130, Fences Standards, as amended, shall apply.
- g. <u>Landscaping.</u> Town of Castle Rock Landscape and Irrigation Criteria Manual, as amended, shall apply.
- h. <u>Signage.</u> Castle Rock Municipal Code, Chapter 19.04, Sign Code Regulations, as amended.

J. Open Space (OS) - OSP-8

1. Intent

The OSP-8 is intended for the preservation of wildlife habitat, cultural points of interest and a working agricultural ranch.

2. Uses Permitted by Right

- a. Nature center/picnic area/trail head.
- b. Nature/Education
- c. Passive recreation uses.
- d. Open Space/trails.
- e. Use permitted in a conservation easement agreement or similar document.
- f. General Utilities.

3. Development Standards

a. <u>Building Setback:</u> The minimum setback from any internal public street right-of-way or property line, whichever applies, shall be:

Front/Street - 25 feet
Side - 15 feet
Rear - 25 feet

- b. <u>Building Separation.</u> The minimum building or structure separation shall be the greater of
 - i. twenty (20) feet or
 - ii. shall be governed by the applicable building code.
- c. <u>Building Height.</u> No buildings or structures shall exceed thirty-five (35) feet in height.
- d. <u>Parking.</u> Castle Rock Municipal Code, Chapter 17.54, Off-street Parking Standards, as amended, shall apply.
- e. <u>Lighting.</u> Castle Rock Municipal Code, Chapter 17.58, Illumination, as amended, shall apply.
- f. <u>Fencing.</u> Castle Rock Municipal Code, Chapter 17.52.130, Fences Standards, as amended, shall apply.
- g. <u>Landscaping.</u> Town of Castle Rock Landscape and Irrigation Criteria Manual, or as amended, shall apply.
- h. <u>Signage.</u> Castle Rock Municipal Code, Chapter 19.04, Sign Code Regulations, as amended.

K. The Homestead - OSP-9

1. Intent

Provide for continuing the existing residential single family detached home, and Accessory buildings that will allow the continued agricultural use. This area will remain as an agriculturally focused homestead. If the homestead ceases operation, the property will be used as open space in accordance with Section J.

2. Uses Permitted by Right

- a. Single Family Detached Dwelling Unit.
- b. Attached or detached private garages (1,000 sq. ft. maximum).
- c. Accessory Uses, incidental to the Principal Use or Building, including but not limited to: storage sheds, private greenhouses, and private facilities for the keeping of domicile pets

- d. Use permitted in a conservation easement agreement or similar document.
- e. Agriculture
- f. Barn, max. 6,000 s.f.
- g.Hay Sales
- h. Sale of Agricultural Products and Value-added Agricultural Products produced or raised on site.
- i. Animals, including livestock.

3. Development Standards

a. Maximum Density/Number of Units. The Maximum Density and number of units shall be the one existing residential home. This existing home is not included within the overall 1,800 units within the community. If the existing residential home is no longer being used, or is removed, no additional residential homes will be permitted.

b. <u>Building Setback:</u>

Sides

Single Family Detached Unit (from property line)

Front/Street - 15' to porch or exterior wall - 20' to garage face

- 5'

Sides - 15' from ROW on corner lot

Rear - 20'

Accessory Uses (from property line)

Front/Street - 20'

Side - 5' interior, 15' from ROW

ar -

- c. <u>Building Separation</u>. The minimum building or structure separation shall be the greater of
 - i. twenty (20) feet or
- ii. shall be governed by the applicable building
- d. <u>Building Height.</u> No buildings or structures shall exceed thirty-five (35) feet in height.
- e. <u>Parking.</u> Castle Rock Municipal Code, Chapter 17.54, Off-street Parking Standards, as amended, shall apply.
- f. <u>Lighting.</u> Castle Rock Municipal Code, Chapter 17.58, Illumination, as amended, shall apply.
- g. <u>Fencing.</u> Castle Rock Municipal Code, Chapter 17.52.130, Fences Standards, as amended, shall apply.
- h. <u>Landscaping.</u> Town of Castle Rock Landscape and Irrigation Criteria Manual, as amended, shall apply.
- i. <u>Signage.</u> Castle Rock Municipal Code, Chapter 19.04, Sign Code Regulations, as amended.
- j. All current agricultural uses can continue in the PD area after zoning, until a Site Development Plan is approved for each area and infrastructure construction has started.

L. PA-14

1. PA-14 is zoned PL-1 per Town of Castle Rock Municipal Code.

PINE CANYON PLANNED DEVELOPMENT PLAN AND ZONING REGULATIONS
TOWN OF CASTLE ROCK PROJECT NO. PDP25-0003

PREPARED FOR:

JRW Family Limited Liability Limited Partnership 1200 17th St, Suite 3000, Denver, CO - 80202 303.587.0102

ENGINEERING:




3473 S Broadway, Englewood, CO 80113 303.703.4444

LAND PLANNING:



PCS Group, Inc. 200 Kalamath Street Denver, CO - 80233 720.259.8246

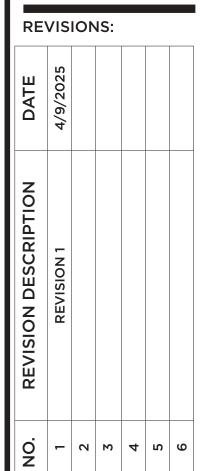

SHEET INFO:

PINE CANYON

EVELOPMENT STANDARDS &

DEFINITIONS

DRAWN BY:

CGR

DESIGNED BY:

JP

SUBMITTED ON: 2025-02-19

15 of 16

LOCATED IN PARTS OF SECTION 34, 35 & 36, T7S, R67W OF THE 6TH P.M.,
AND PART OF SECTION 1, T8S, R67W OF THE 6TH P.M.,
TOWN OF CASTLE ROCK, COUNTY OF DOUGLAS, STATE OF COLORADO

DEFINITIONS:

Any terms used but not defined in this Development Plan but defined in the Castle Rock Municipal Code, as amended, shall have the meanings ascribed to them in the Castle Rock Municipal Code, as amended; provided, however, if capitalized terms used in this Development Plan are defined in both this Development Plan and the Castle Rock Municipal Code, as amended, the definitions contained in this Development Plan shall control. For purposes of this Development Plan, the terms set forth below shall have the meaning ascribed to them below:

"Branded Residences" means in lieu of Hotel Rooms, a branded residence could be built as a detached or attached single family home. The residences would have access to the hotel/spa amenities.

"Dwelling, Duplex" A building consisting of two principal dwelling units with a common wall, regardless of whether the building is on one or two lots.

"Dwelling, Single-Family Attached" Three or more attached dwelling units, without any dwelling units above or below, commonly known as townhomes. Single Family Attached units shall follow the Town's multi-family process for Site Development Plans and applicable regulations.

"Mixed-use Building" means a building containing:
(1) more than one Dwelling Unit and (2) commercial, industrial or other non-residential spaces that is constructed within the building.

"Non-residential Building" means a commercial, industrial or other similar non-residential building constructed within the Property that does not contain any Dwelling Units.

"Nursing or convalescent home and other extended-care healthcare facilities" are facilities that provide short-term and extended medical care and rehabilitation services for individuals recovering from illness, injury, surgery, or the elderly, but who are no longer in need of acute hospital care. It excludes care for alcohol and drug rehabilitation, mental illness or communicable disease

"Owner" is JRW Family Limited Liability Partnership, its successors and assigns.

"Property" means the Pine Canyon Planned Development.

"View Plane Protection Area", designated within PA-1, 4, 5, 7, 9, 10 and 11, are areas with specific standards that are intended to preserve natural site features, vegetation, topography and view planes. Refer to Section 8 in General Provisions,

PREPARED FOR:								
Liabi 120	00 17	Lim 7th :	itec St, S	l Pa Suite	rtne 30	rship 00,		
1200 17th St, Suite 3000, Denver, CO - 80202 303.587.0102								
ENGINEERING:								
CORE								
3473 S Broadway, Englewood, CO 80113 303.703.4444								
LA	ND	PL	ANI	NIN	G:			
/			-	7	•			
5				1		_		
	WW. PCS	s G	roı	ıp,	Inc			
	Den	ver,		- 80	023			
RE'	VIS	ION	IS:					
DATE	4/9/2025							
_	7							
REVISION DESCRIPTION	- Z							
ON DES	REVISION 1							
REVISION								
.0	-	2	3	4	2	9		
	EET	IN	FO	:				
		Z						
		2						
		₫						
		Ш						
		Z						
		<u>n</u>	•					
_	A -	.						
	AW SIG	C	G					
_		•	JP					
SUBMITTED ON: 2025-02-19								
			(ô				