



Sheet Revisions		
Date	Description	Initials
8-20-19	Added AC-13, AC-12, AC-14, AC-18, AC-21 & AC-22	MJH
2-11-2020	Revised owners names for RW-18, RW-18A, TE-18, PE-18, AC-18 AND RW-20	MJH
8-1-2023	Revised owners names, AC-18, AC-21 and Added TE-12, TE-14, TE-14A, TE-18, TE-19, TE-19A, TE-21, TE-21A, TE-21B, Removed RW-13	MJH


Sheet Revisions		
Date	Description	Initials

Sheet Revisions		
Date	Description	Initials


WOOLPERT
 DESIGN | GEOSPATIAL | INFRASTRUCTURE
 720 S. COLORADO BLVD.
 GLENDALE, CO 80246
 (303)524-3030

Right of Way Plans			
Ownership Sheet			
Project Number: 17638			
Project Location: I-25 - CRYSTAL VALLEY /			
DAWSON RIDGE INTERCHANGE, DOUGLAS COUNTY, CO			
Project Code: 17638	Last Mod. Date: 8-1-2023	Subset: 8.01 of 8.03	Sheet No.: 8.01

TOWNSHIP 8 SOUTH
 RANGE 67 WEST
 SIXTH PRINCIPAL MERIDIAN

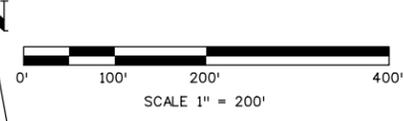

7/31/2023 3:22:30 PM G:\S\Projects\77929 CRYSTAL VALLEY WEST SIDE ROW Survey Drawings\77929ROW_OWNERSHIP_PLAN_8.01.dgn

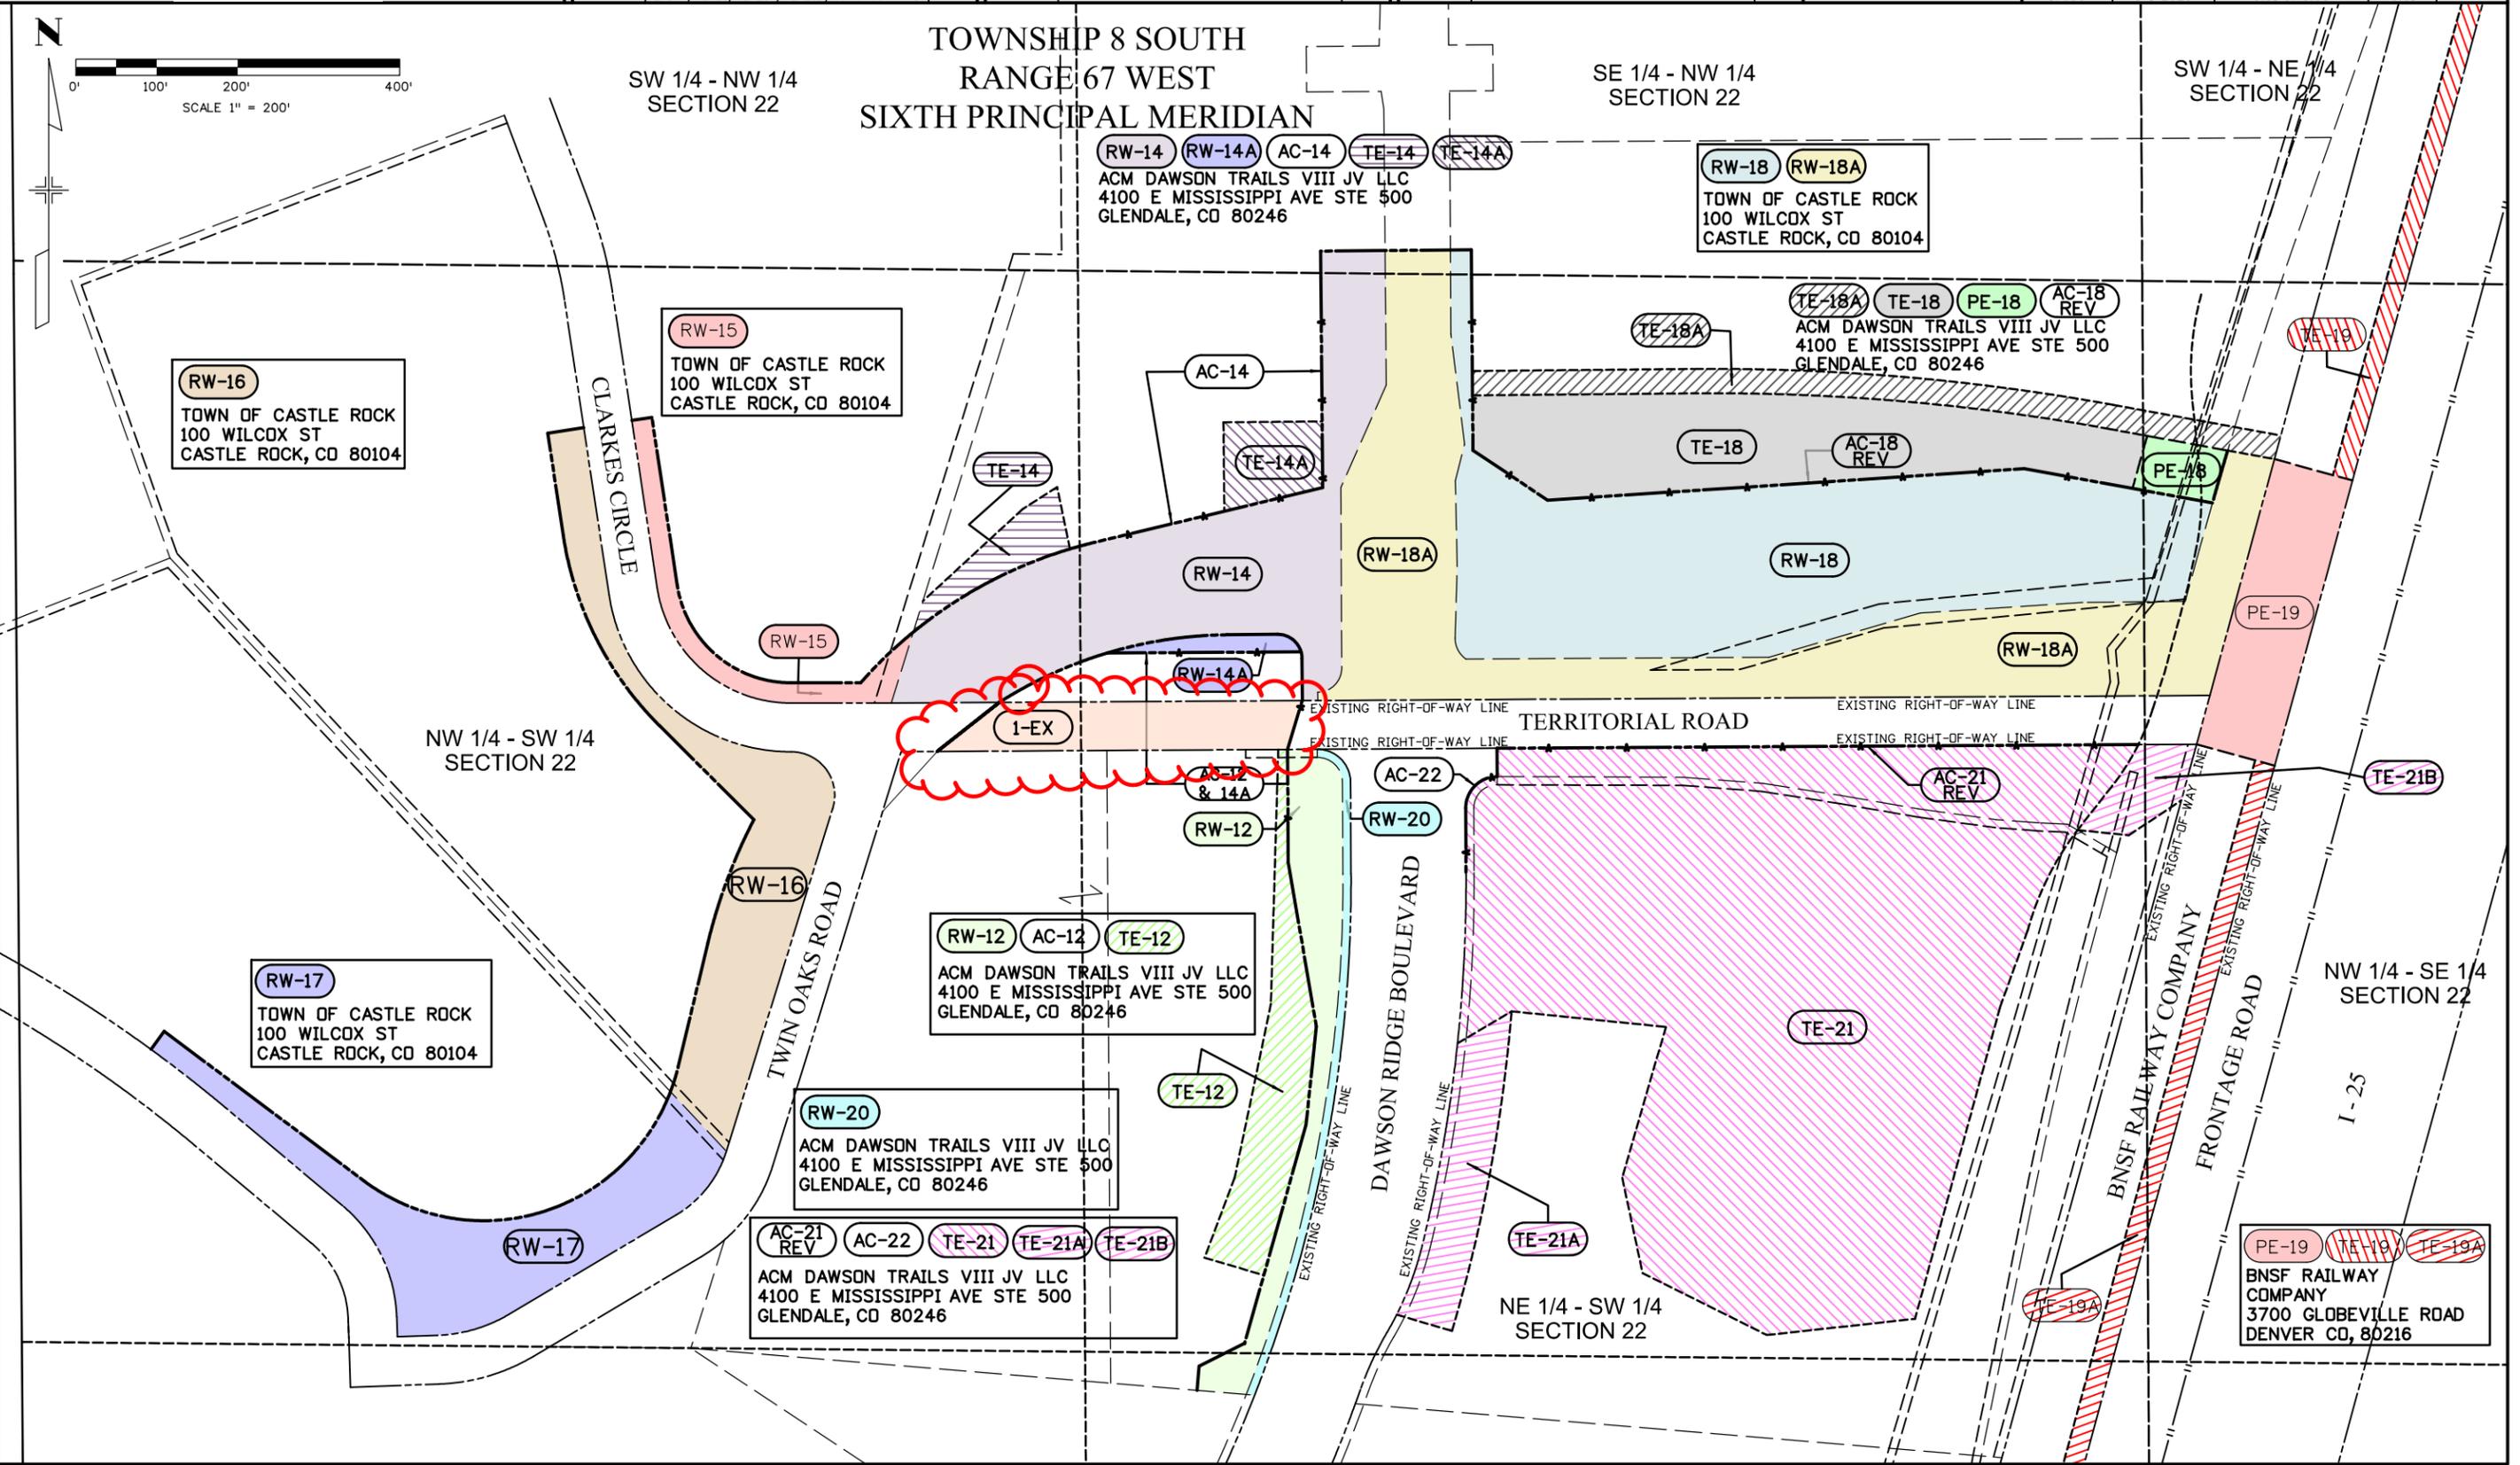

SW 1/4 - NW 1/4 SECTION 22

SE 1/4 - NW 1/4 SECTION 22

SW 1/4 - NE 1/4 SECTION 22

NW 1/4 - SW 1/4 SECTION 22

NW 1/4 - SE 1/4 SECTION 22

NE 1/4 - SW 1/4 SECTION 22

RW-16
 TOWN OF CASTLE ROCK
 100 WILCOX ST
 CASTLE ROCK, CO 80104

RW-15
 TOWN OF CASTLE ROCK
 100 WILCOX ST
 CASTLE ROCK, CO 80104

RW-14 RW-14A AC-14 TE-14 TE-14A
 ACM DAWSON TRAILS VIII JV LLC
 4100 E MISSISSIPPI AVE STE 500
 GLENDALE, CO 80246

RW-18 RW-18A
 TOWN OF CASTLE ROCK
 100 WILCOX ST
 CASTLE ROCK, CO 80104

TE-18A TE-18 PE-18 AC-18 REV
 ACM DAWSON TRAILS VIII JV LLC
 4100 E MISSISSIPPI AVE STE 500
 GLENDALE, CO 80246

RW-12 AC-12 TE-12
 ACM DAWSON TRAILS VIII JV LLC
 4100 E MISSISSIPPI AVE STE 500
 GLENDALE, CO 80246

RW-20
 ACM DAWSON TRAILS VIII JV LLC
 4100 E MISSISSIPPI AVE STE 500
 GLENDALE, CO 80246

AC-21 REV AC-22 TE-21 TE-21A TE-21B
 ACM DAWSON TRAILS VIII JV LLC
 4100 E MISSISSIPPI AVE STE 500
 GLENDALE, CO 80246

PE-19 TE-19A TE-19B
 BNSF RAILWAY COMPANY
 3700 GLOBEVILLE ROAD
 DENVER CO, 80216