



Attachment B

Block 17 Alley



Castle Rock
Public Works
4175 N Castleton
Castle Rock, CO
80109

Block 14 Alley

Date: 5/30/2019

Drawn By: JF

Address:

Castle Rock, CO

Legend:

 Improvement Area

Scale:

1 inch = 63 feet

0 10 20 30 40
 ft.





Castle Rock
Public Works
4175 N Castleton
Castle Rock, CO
80109

Block 11 Alley

Date: 5/30/2019

Drawn By: JF

Address:

Castle Rock, CO

Legend:




Improvement Area

Scale:

1 inch = 65 feet



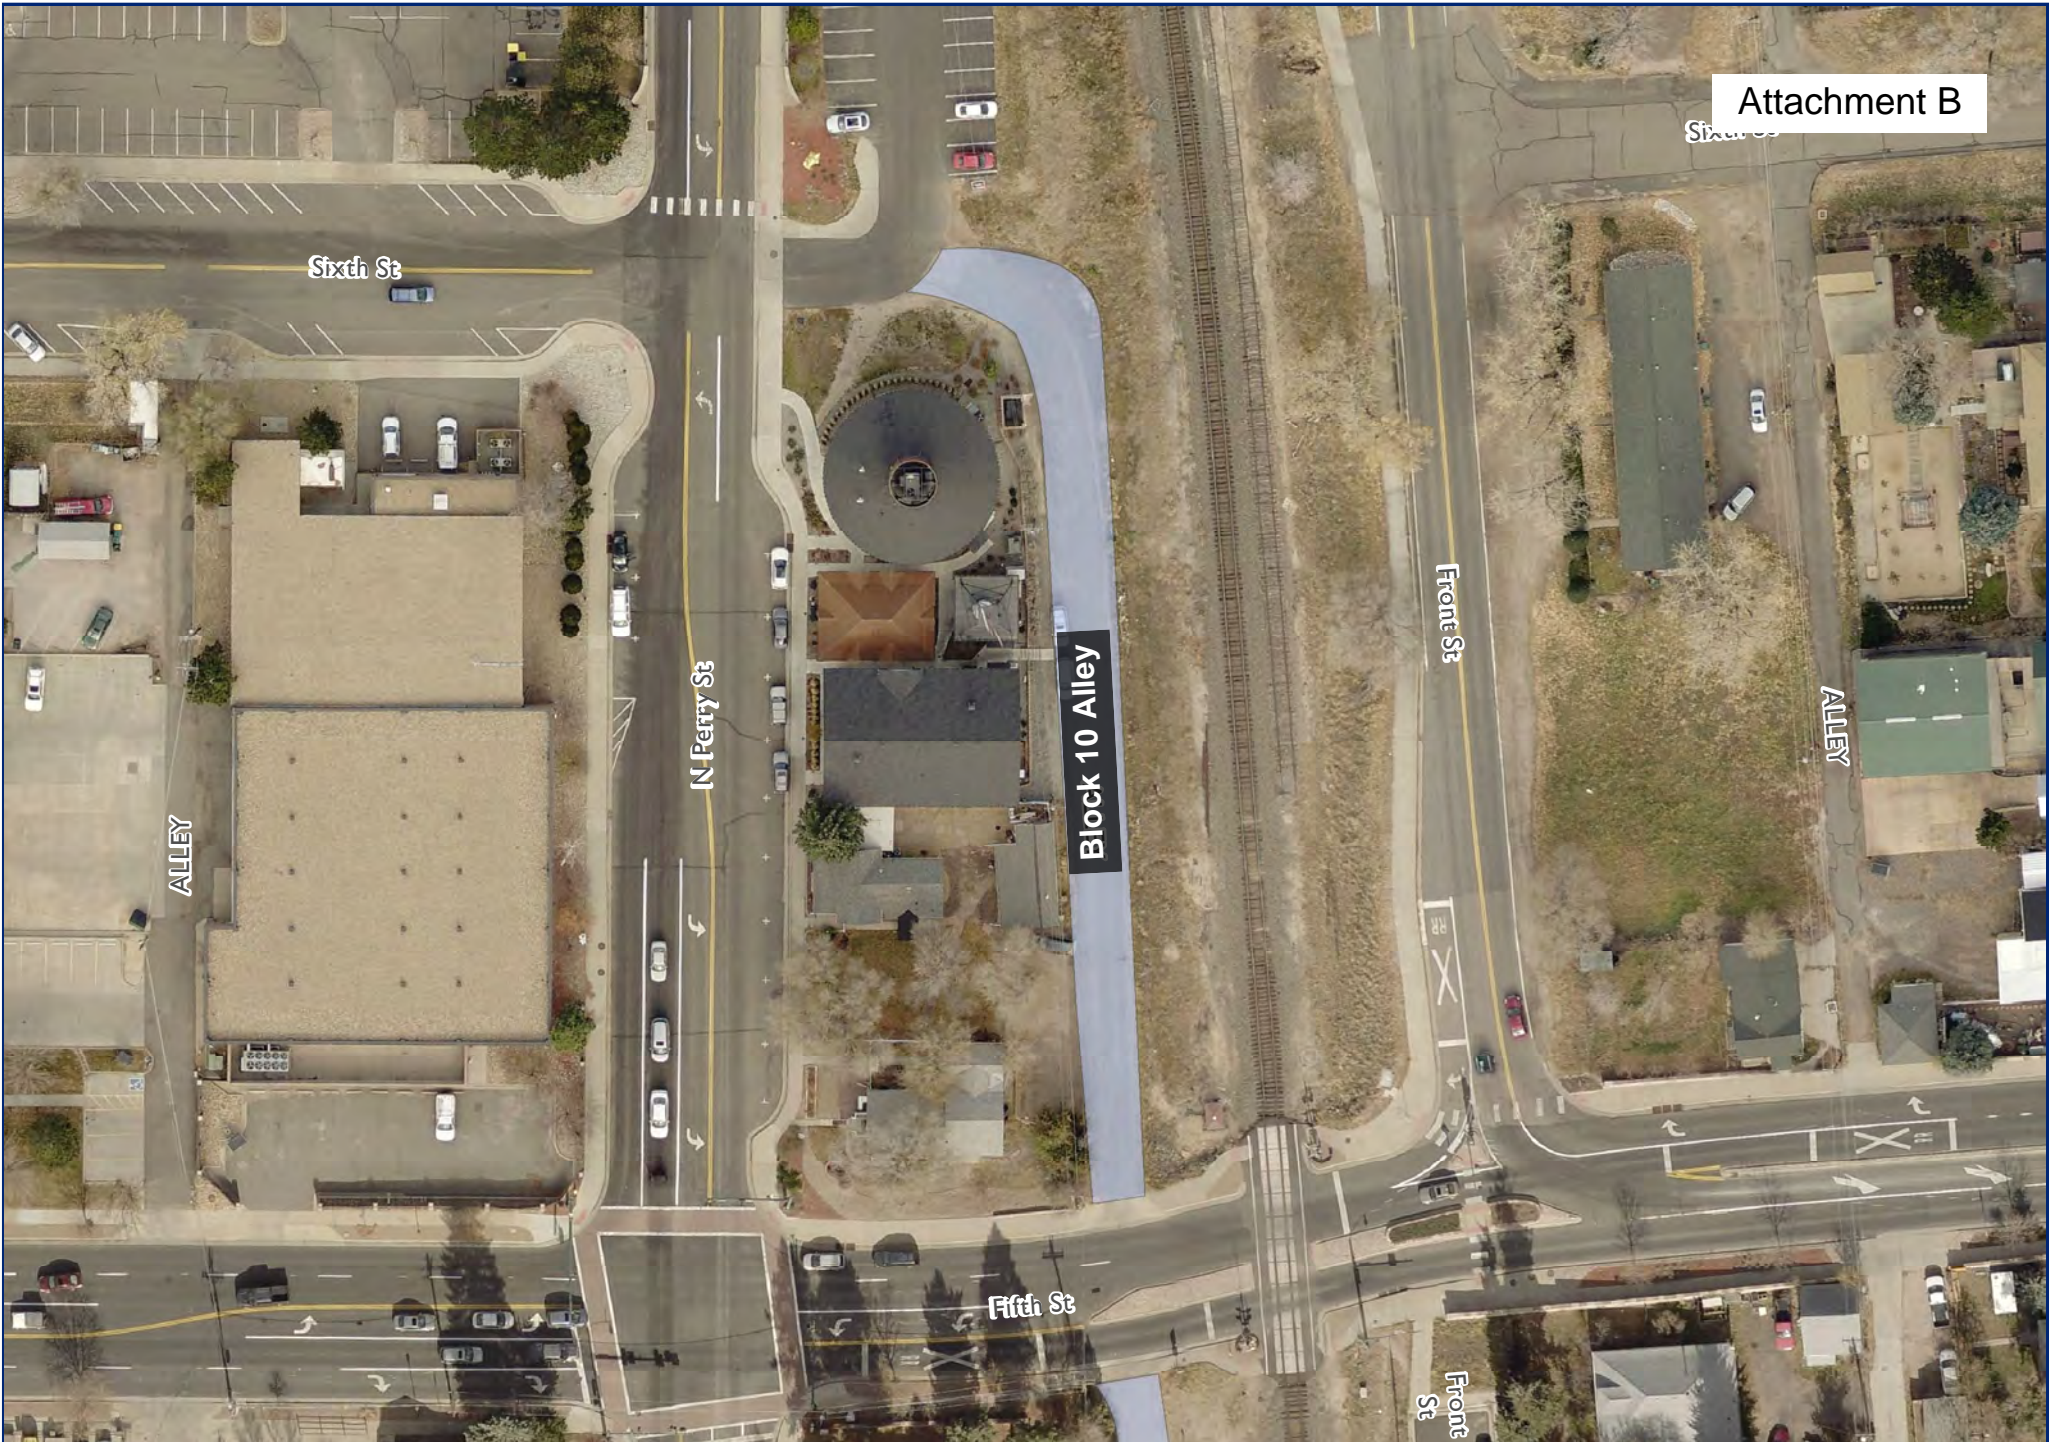

Castle Rock
Public Works
4175 N Castleton
Castle Rock, CO
80109

Block 10 Alley

Date: 5/30/2019

Drawn By: JF

Address:

Castle Rock, CO

Legend:

 Improvement Area

Scale:

1 inch = 69 feet

