


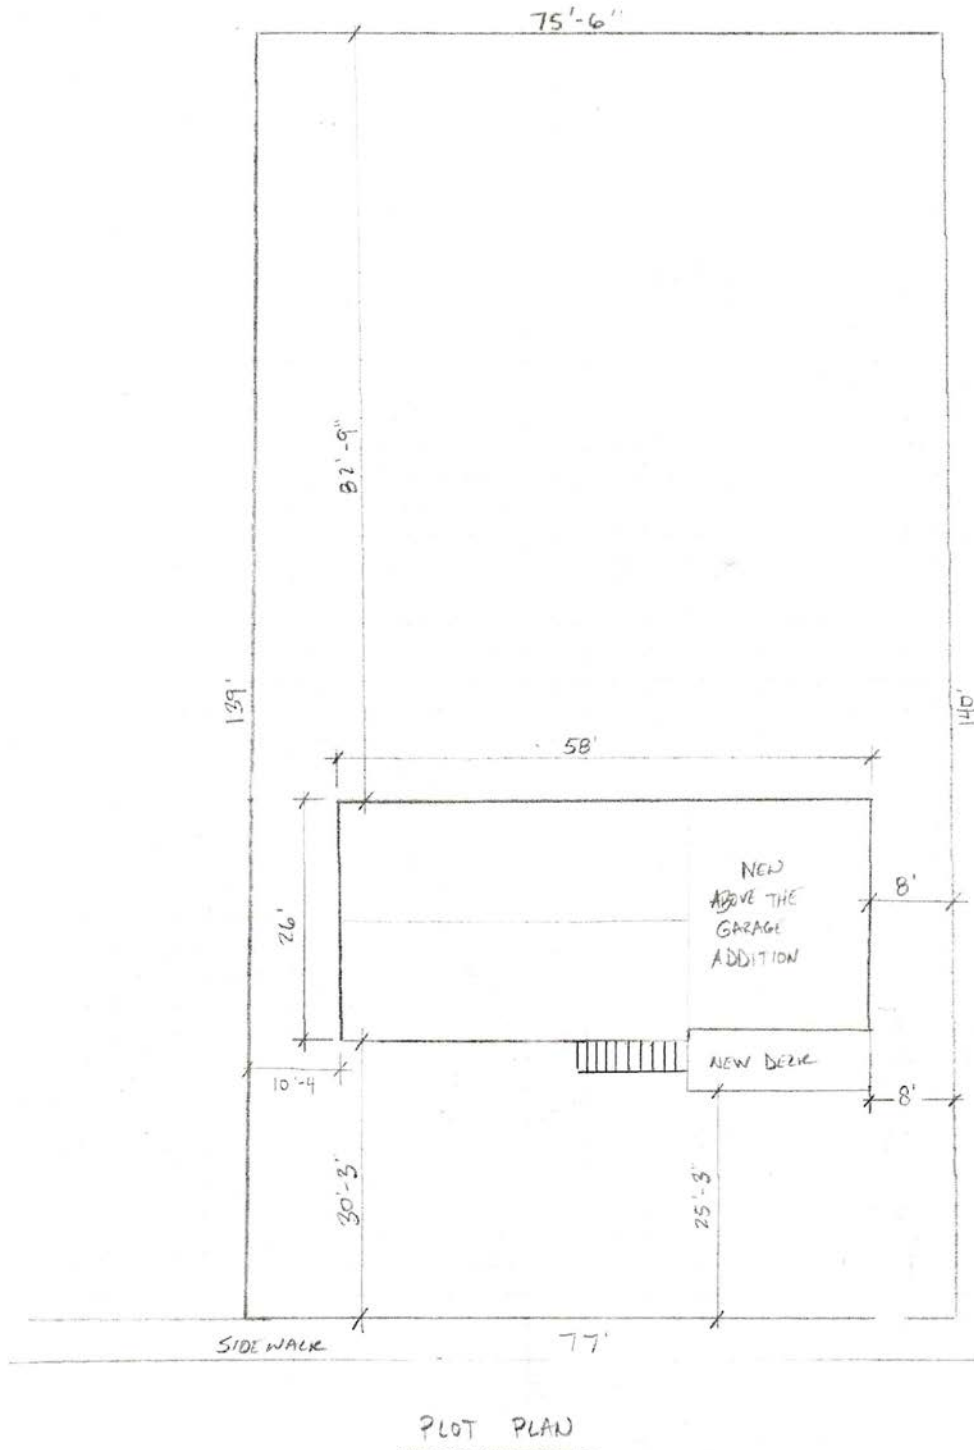

CONTRACTOR:
ATH
CONSTRUCTION

DATE:
02/04/2020

HOLDWAY GARAGE ADDITION
10 CIRCLE DR
CASTLE ROCK, CO 80104

SCALE:
1/16" = 1'-0"

DRAWN BY:
ATH CONSTRUCTION
720.313.1582

PAGE
P-1.1

REVISED
PLOT PLAN
7/26/20
RELOCATE STAIRS
FOR SET
BACKS