

7/31/2023 6:51:21 AM K:\WYA7000-Wolfensberger\900_Working_Documents\Drawings\WYA7000_Ownership_1.dgn

T.8S.,R.67W.,6th P.M.

SW 1/4
SEC.4


SE 1/4
SEC.4

NW 1/4
SEC.9

NE 1/4
SEC.9

SW 1/4
SEC.9

SE 1/4
SEC.9

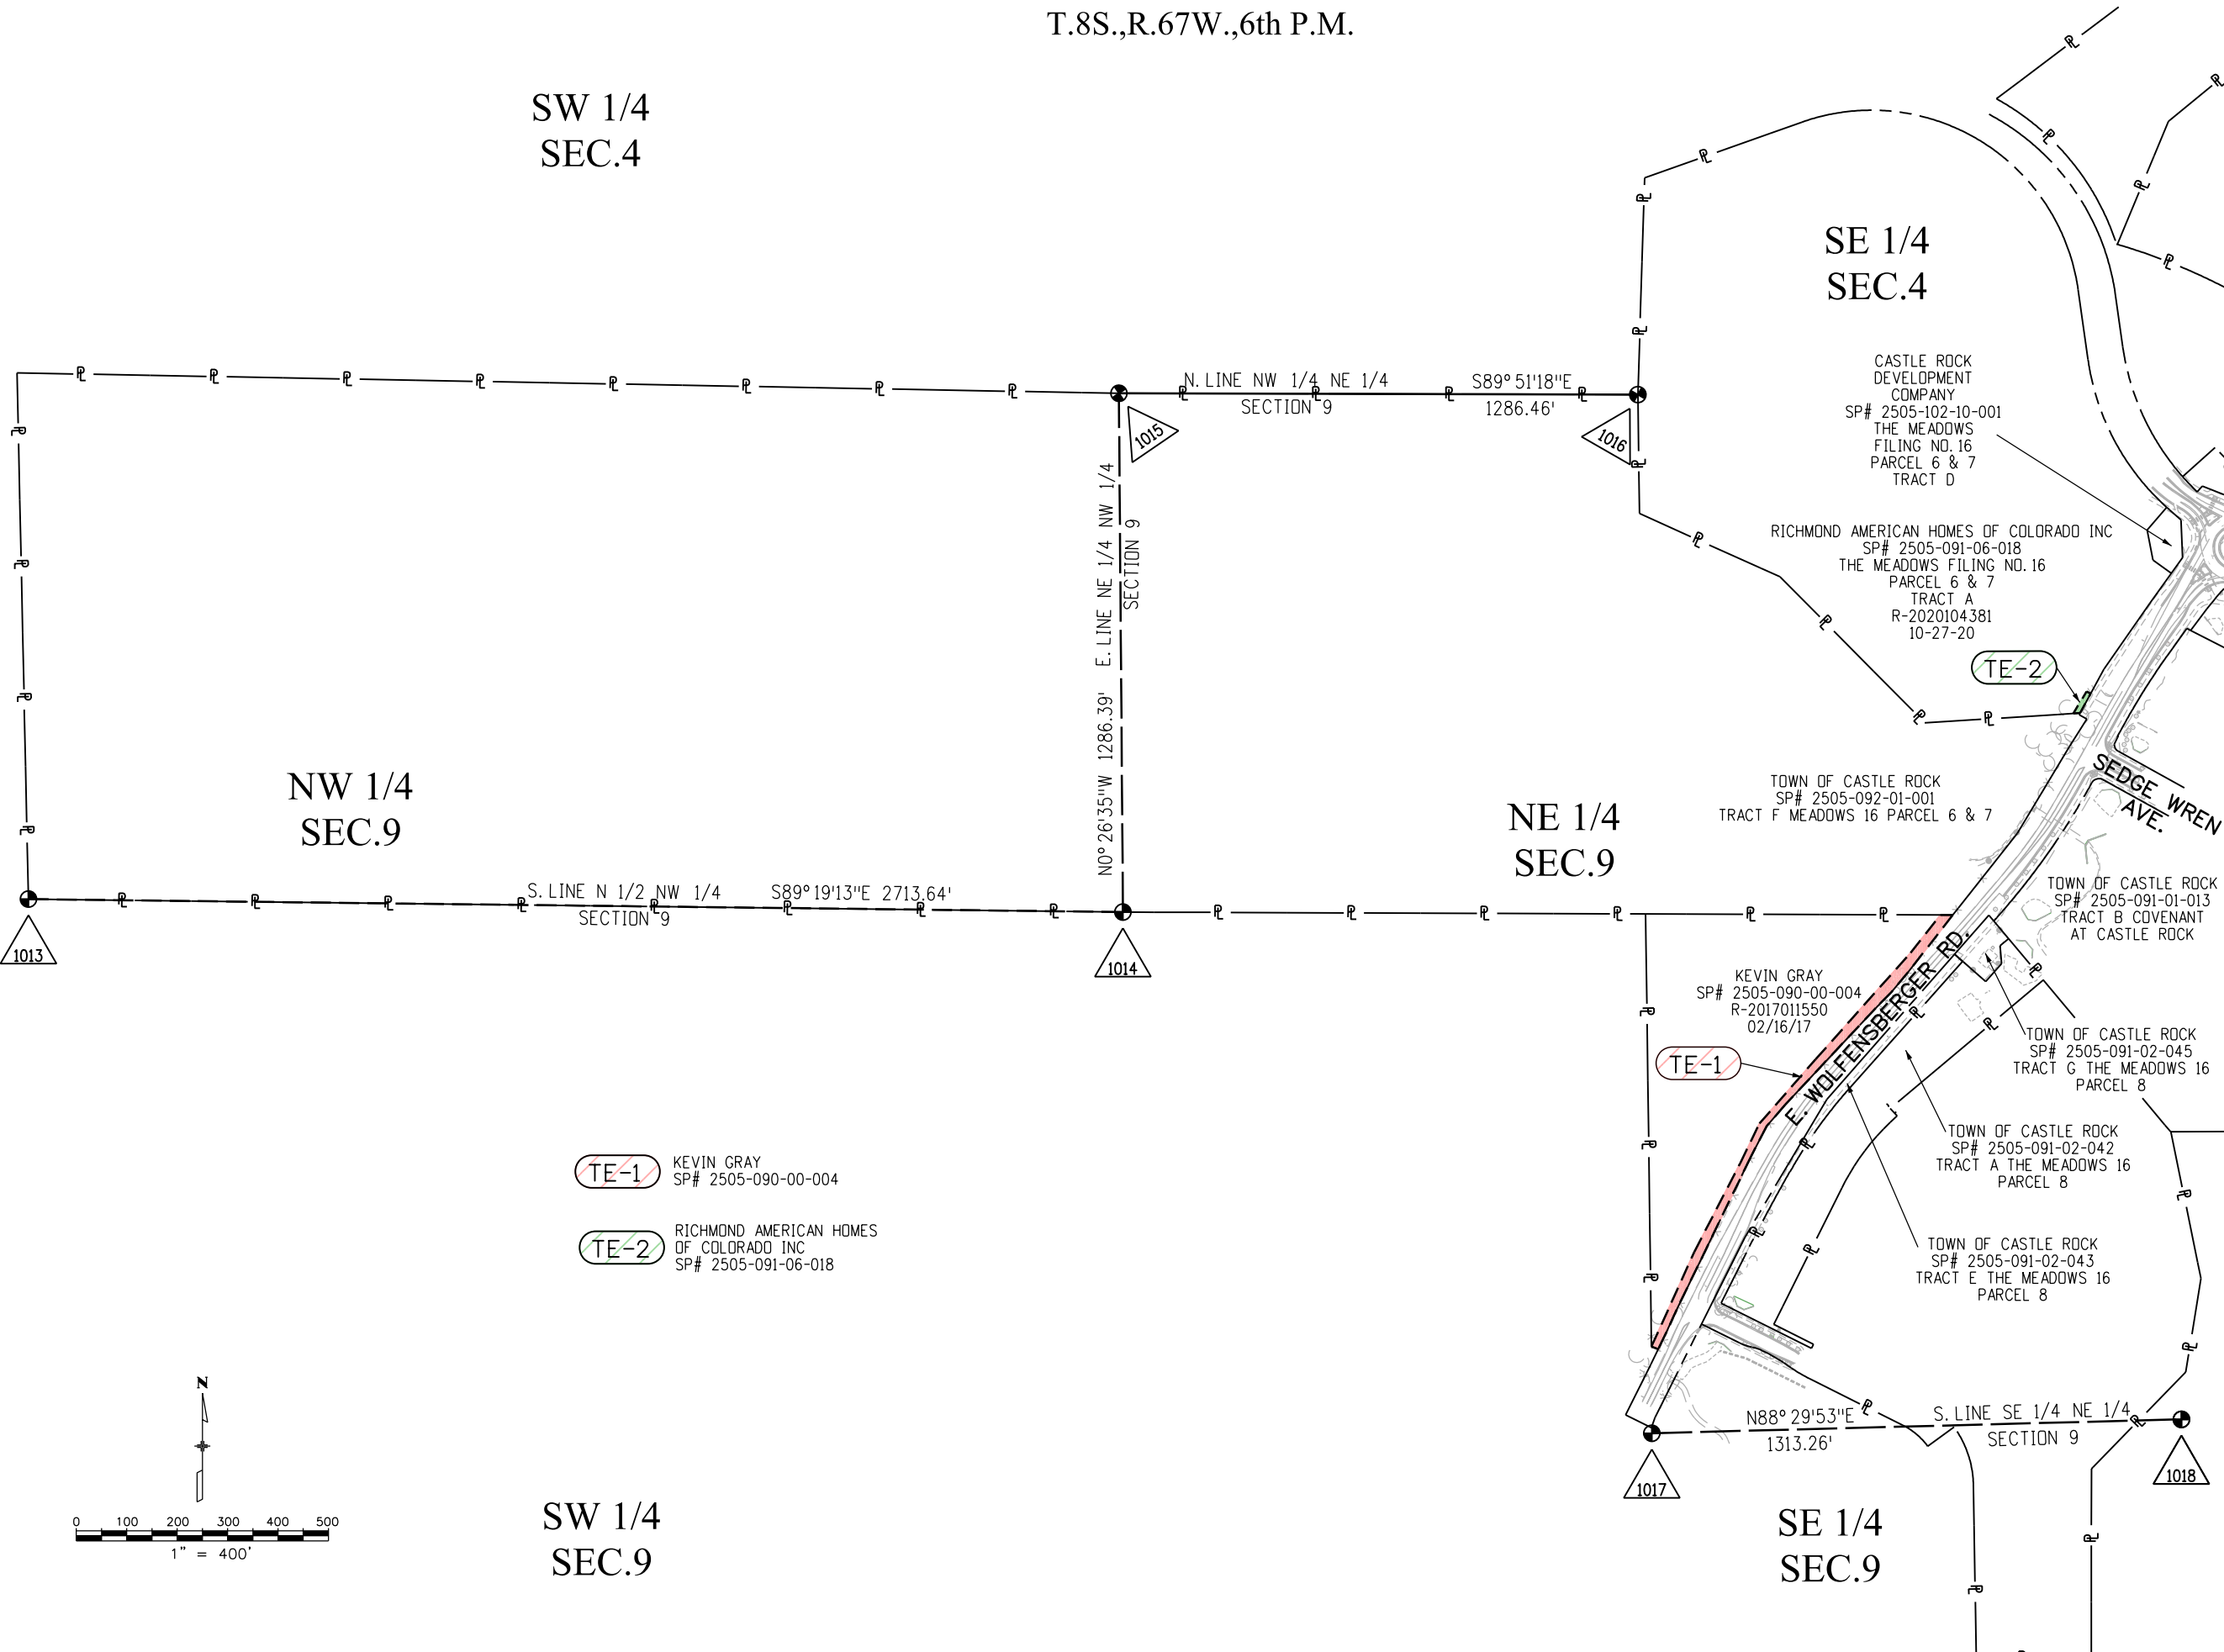

SEE SHEET 6.02

PRELIMINARY
NOT FOR
CONSTRUCTION

Initials	Description	Date
xxx	xxxxxxx	mm/dd/yy



TOWN OF
CASTLE ROCK
COLORADO

Jacobs

WOLFENBERGER WIDENING
RIGHT OF WAY PLANS
OWNERSHIP SHEET

Project Number:

2022-1

Project Location:

WOLFENBERGER RD.

Project Code:

Last Mod. Date

07/10/2023

Subset


ROW

Sheet No.

6.01

North arrow pointing up. Scale bar: 0 100 200 300 400 500. 1" = 400'

- TE-1 KEVIN GRAY
SP# 2505-090-00-004
- TE-2 RICHMOND AMERICAN HOMES
OF COLORADO INC
SP# 2505-091-06-018

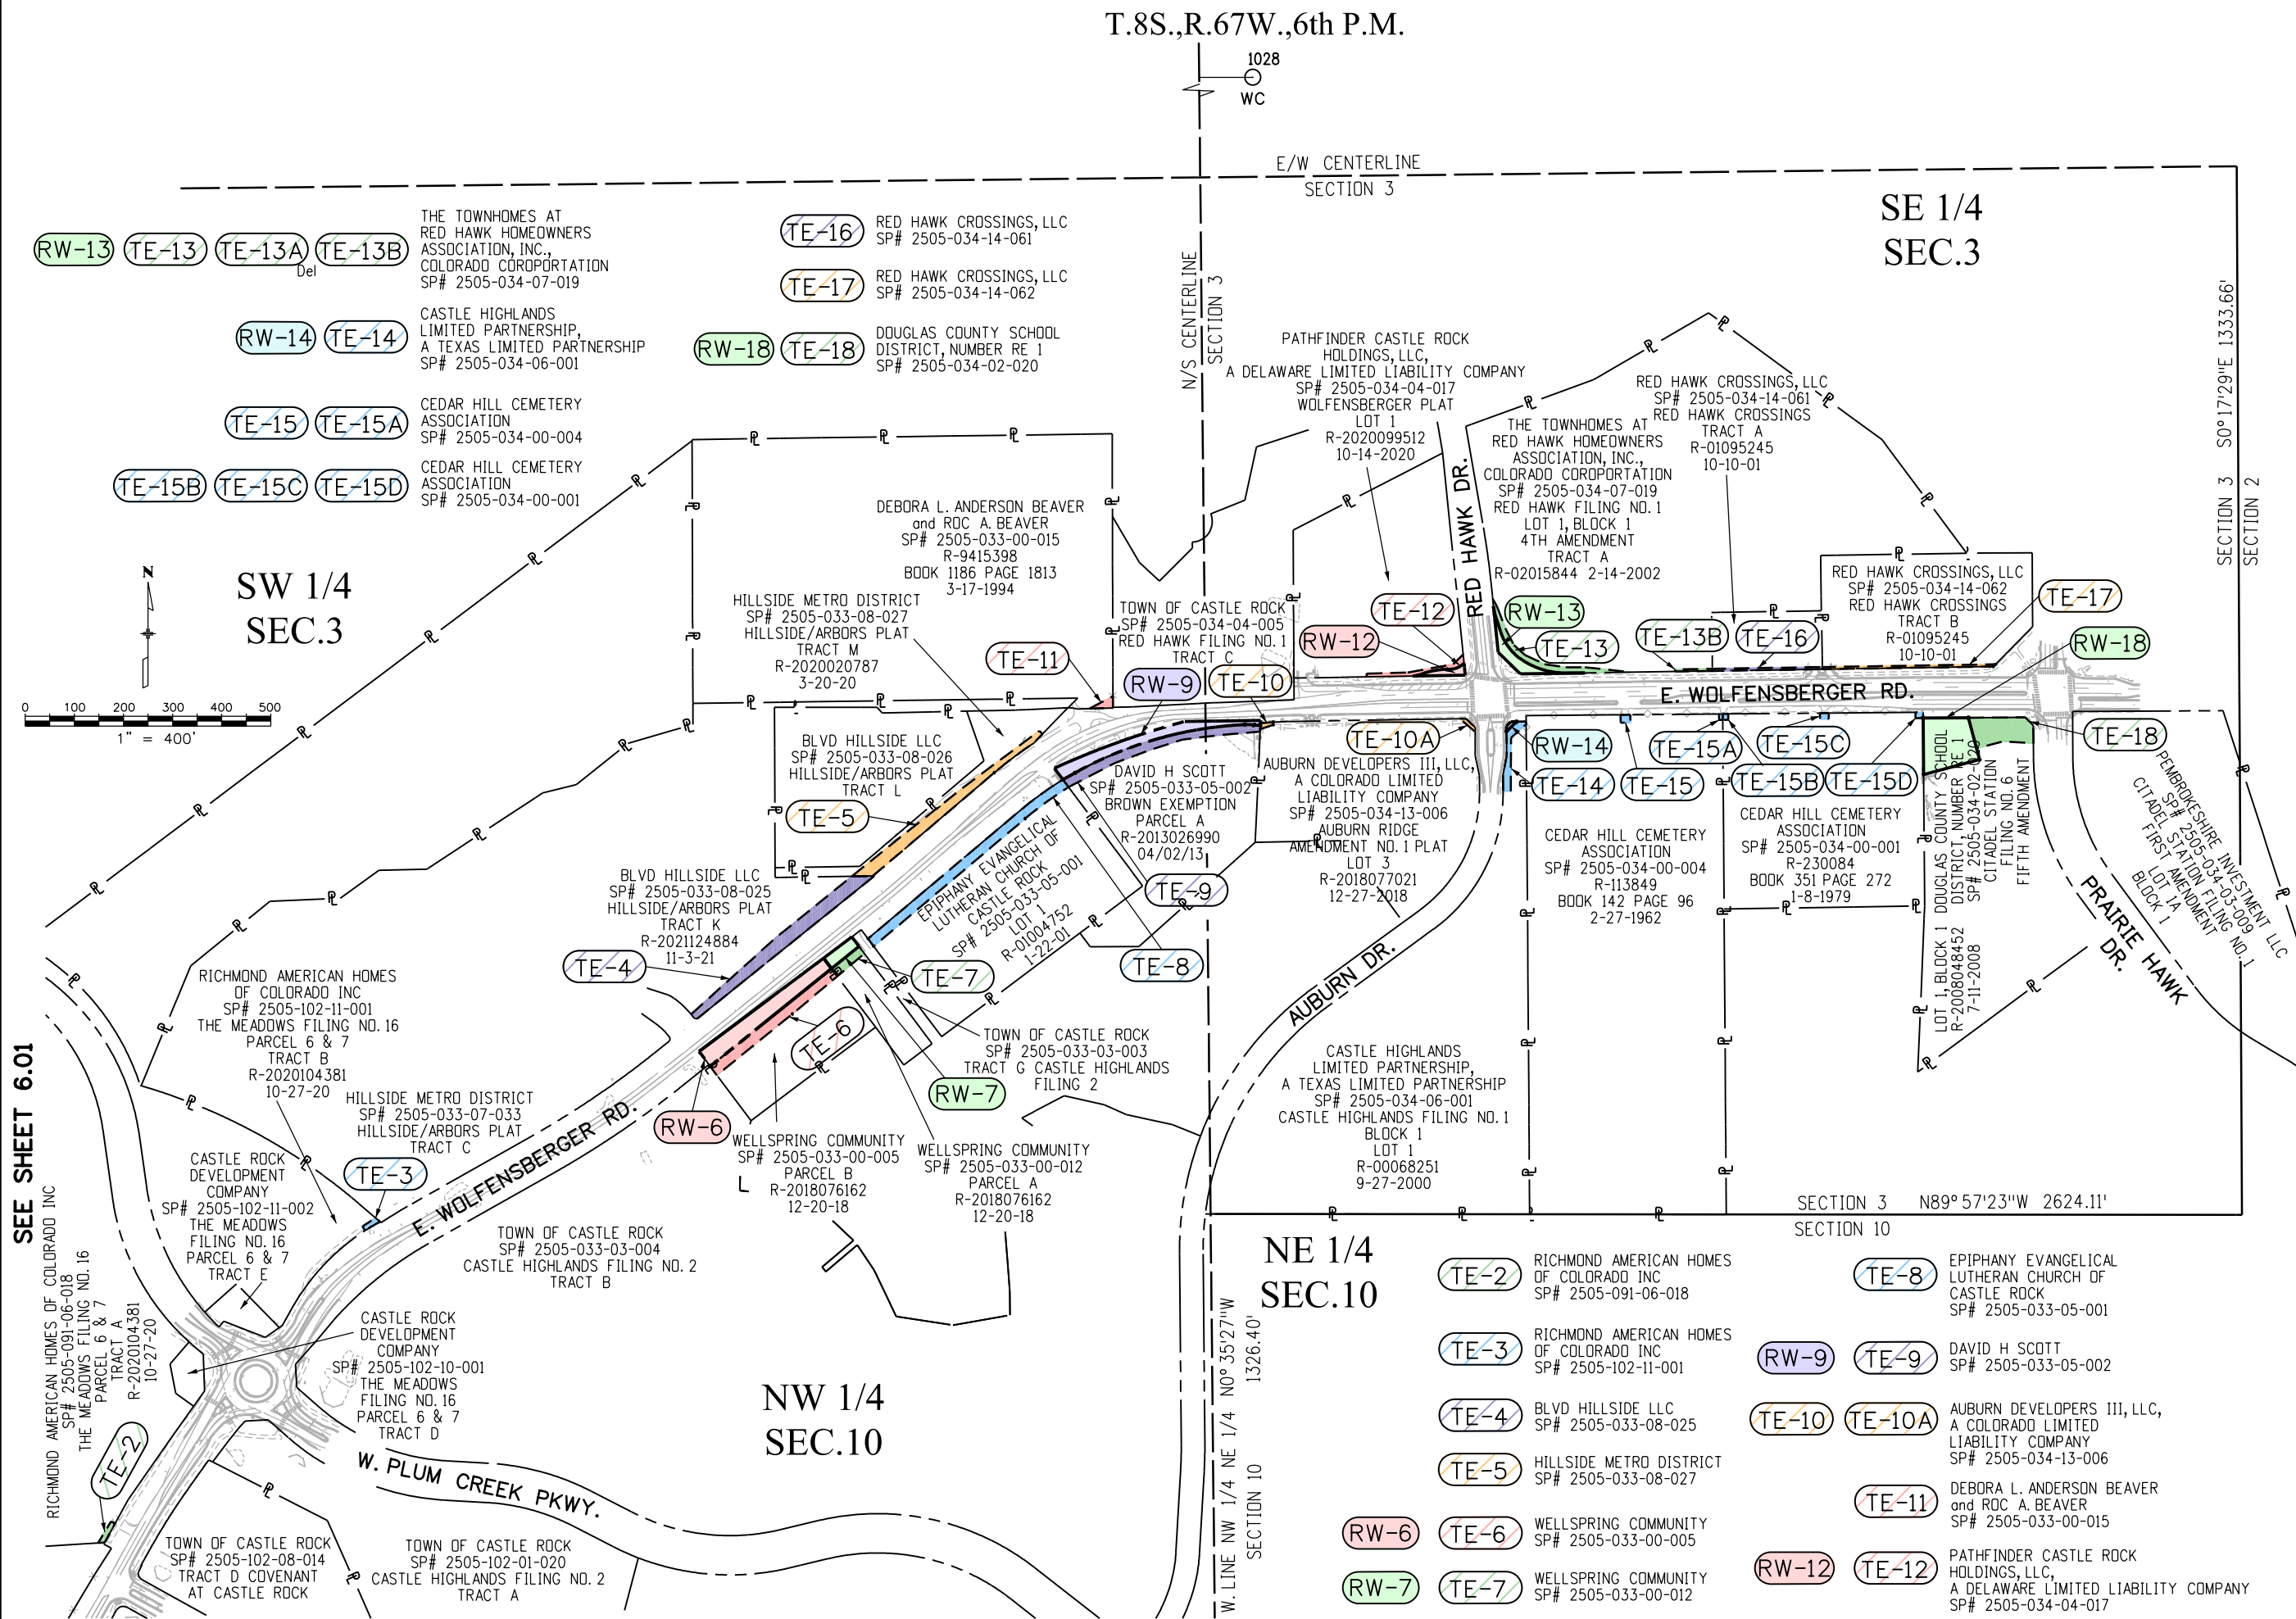

Jacobs WOLFENBERGER WIDENING RIGHT OF WAY PLANS OWNERSHIP SHEET	 TOWN OF CASTLE ROCK C O L O R A D O			Sheet Revisions			PRELIMINARY NOT FOR CONSTRUCTION
	Date	Description	Initials				
	mm/dd/yy	XXXXXXXXXX	XXX				
Project Number:							
2022-1							
Project Location:							
WOLFENBERGER RD.							
Project Code:							

Last Mod. Date							
07/10/2023							
Subset							
RDW							
Sheet No.							
6.02							