


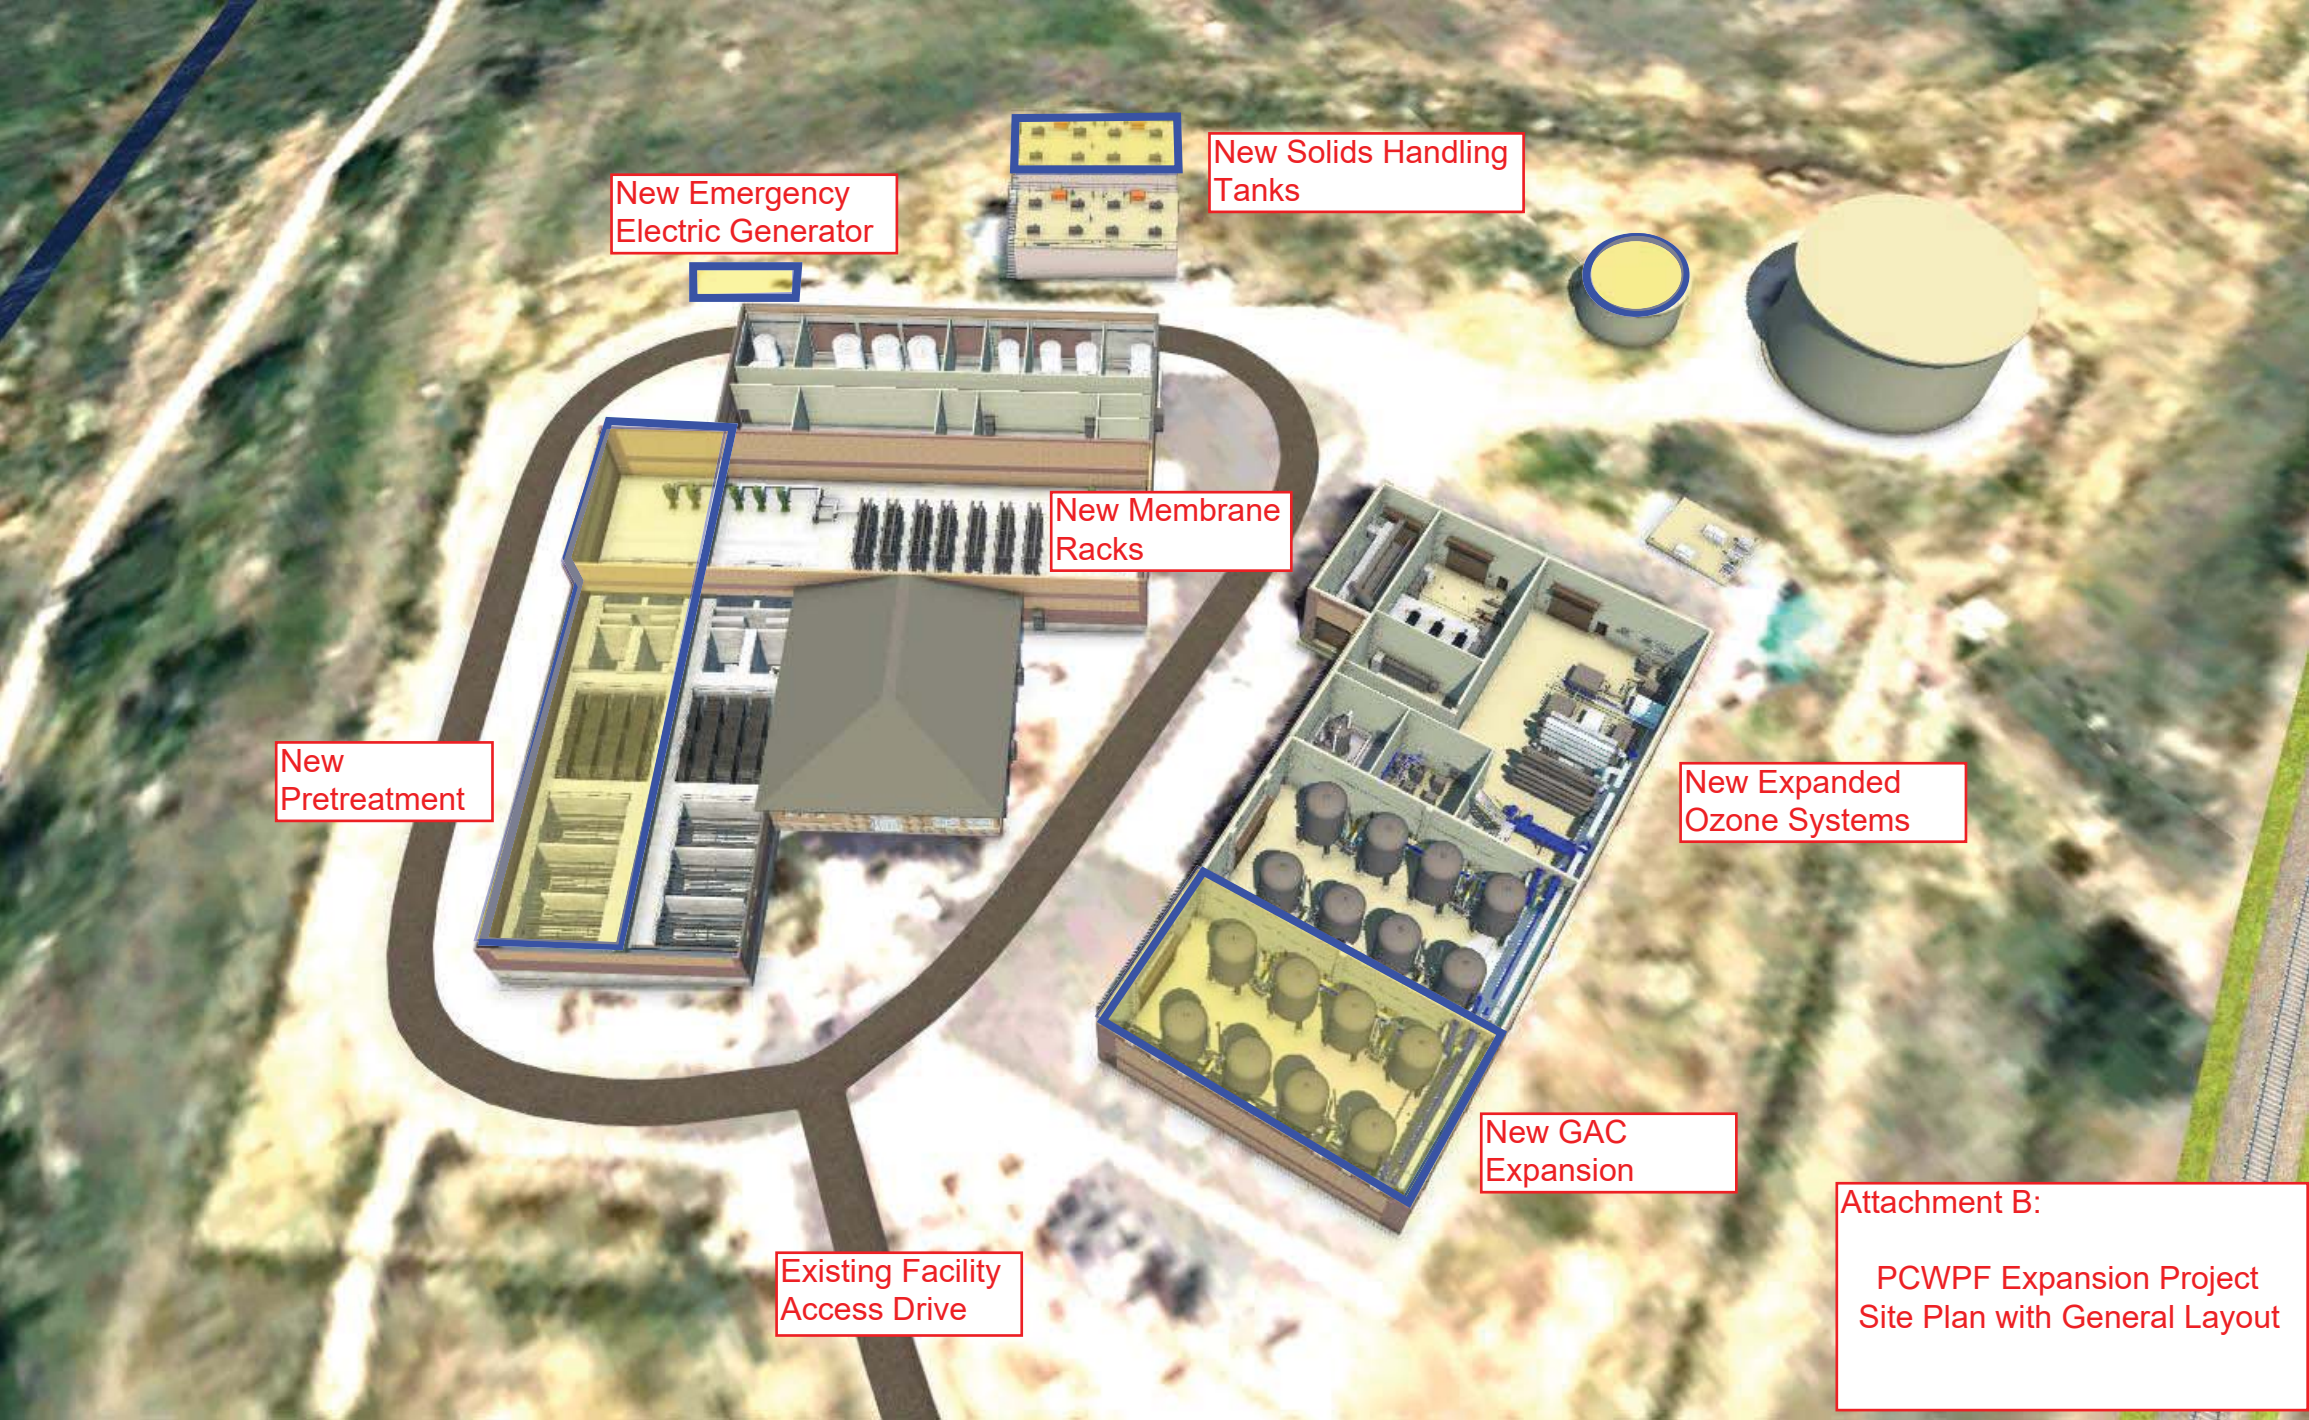

New Emergency
Electric Generator

New Solids Handling
Tanks

New Membrane
Racks

New
Pretreatment

New Expanded
Ozone Systems

New GAC
Expansion

Existing Facility
Access Drive

Attachment B:

PCWPF Expansion Project
Site Plan with General Layout