



NIGHT WORK ACTIVITIES MAP

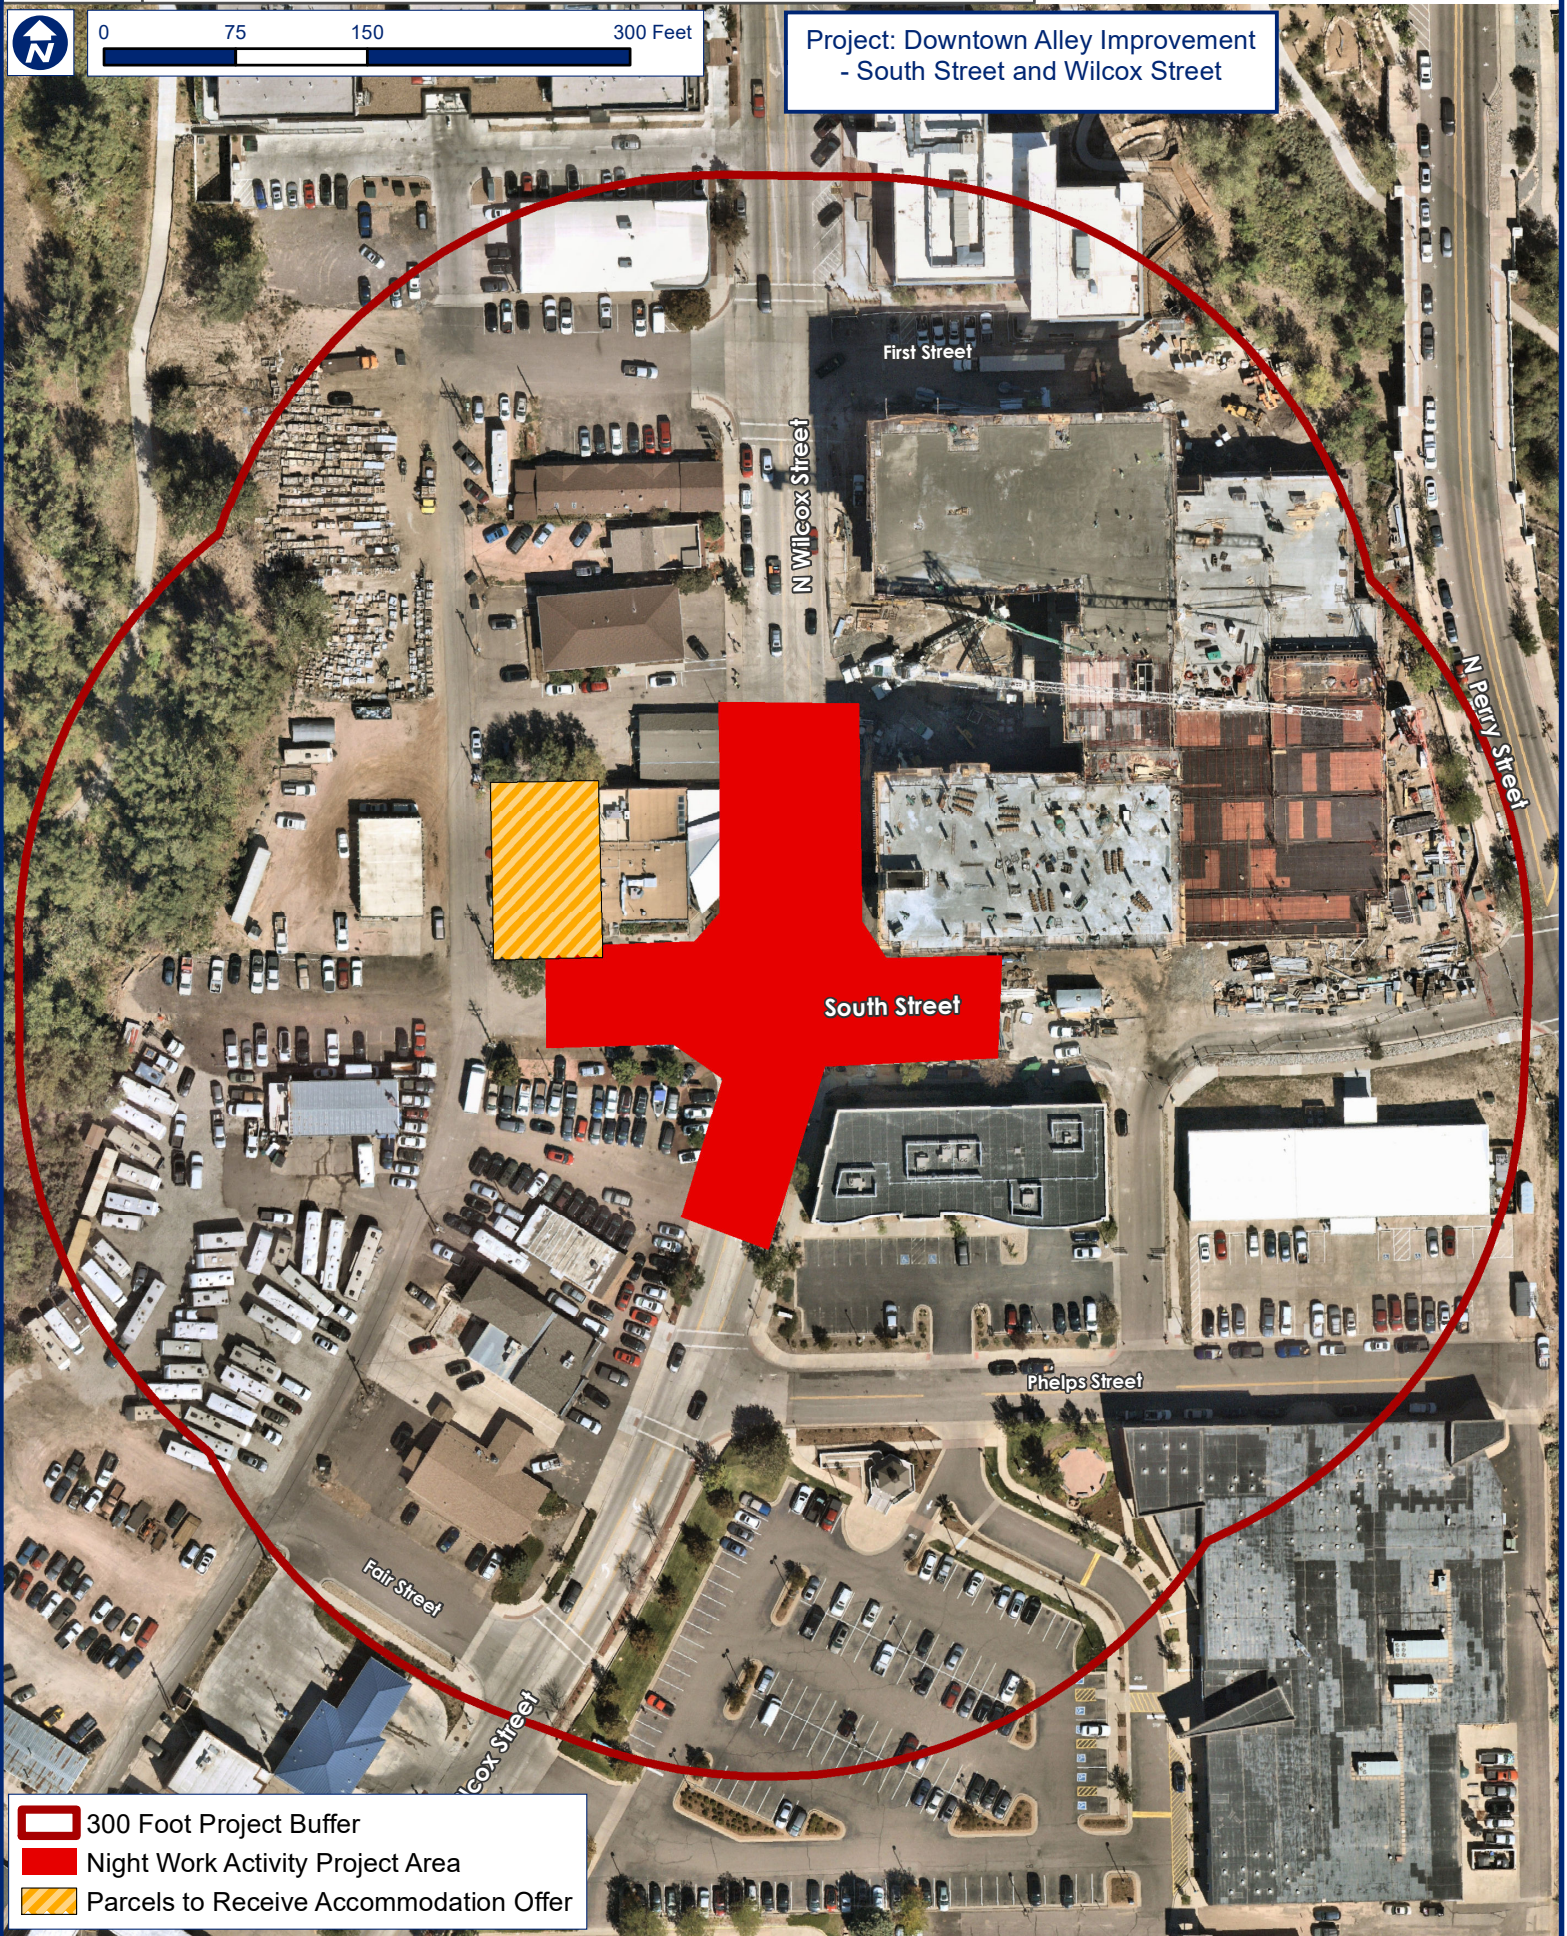
Residential Properties Adjacent to Proposed Night Work Activities




Attachment C



0 75 150 300 Feet

Project: Downtown Alley Improvement
- South Street and Wilcox Street



-  300 Foot Project Buffer
-  Night Work Activity Project Area
-  Parcels to Receive Accommodation Offer