



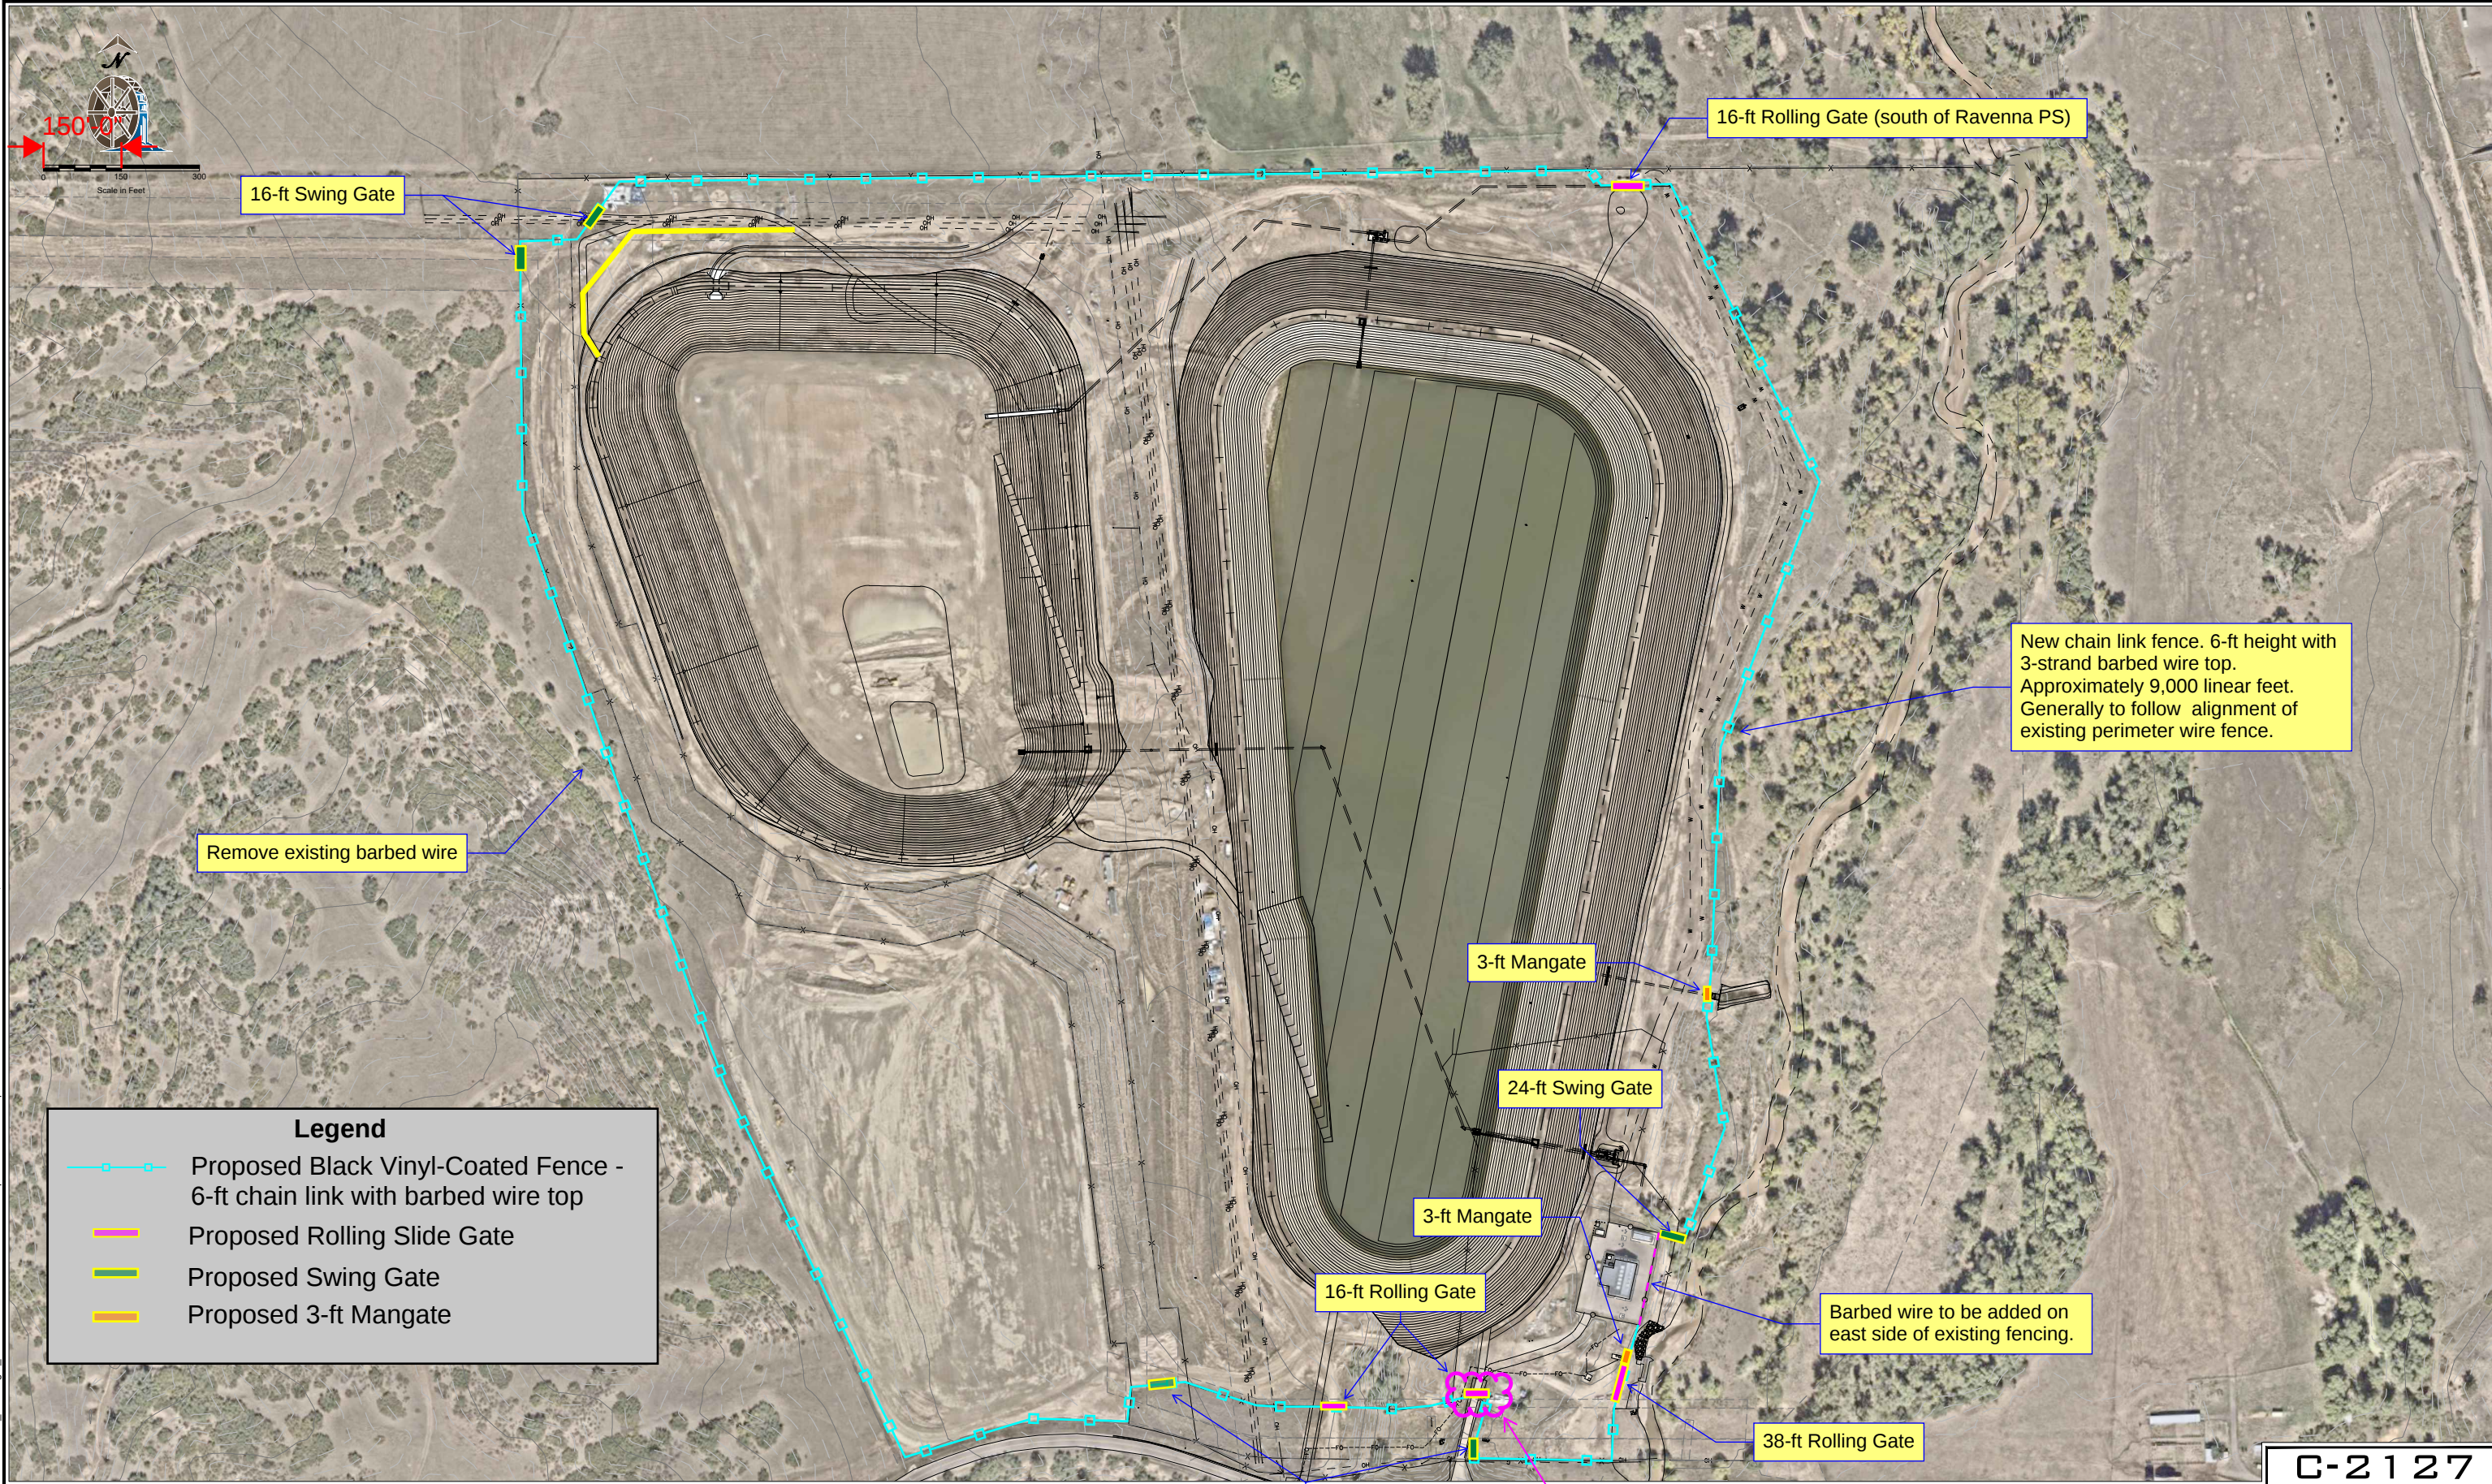

C-2127

REVISIONS	NO.	DATE	MADE	CHECKED	REMARKS

REFERENCE	SHEET NO.	DRAWING NO.	TITLE

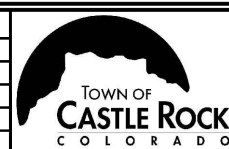

16-ft Swing Gate
PARENT ELECTRONIC MEDIA
ELER & ASSOCIATES, UNLESS
ED BY WRITTEN AGREEMENT
WITH THE CLIENT LISTED IN THE TITLE BLOCK. IT IS FURNISHED
ON THE EXPRESS CONDITION THAT IT SHALL NOT BE REPRODUCED,
COPIED, NOR USED FOR ANY OTHER PURPOSE THAN FOR WHICH IT
IS SPECIFICALLY FURNISHED WITHOUT THE PRIOR WRITTEN
CONSENT OF SAID W. W. WHEELER & ASSOCIATES.

Gate shall be constructed to
accommodate future
automated operation.

CASTLE ROCK RESERVOIRS
PLUM CREEK NEAR SEDALIA, CO
SITE MAP
WITH AERIAL IMAGE

CLIENT			
TOWN OF CASTLE ROCK			
DESIGN	TSS	02/21	WHEELER NO.
DRAWN	SAA	02/21	940.22.04
CHECK			SHEET NO.
			1 OF 1
PLOT DATE	12/03/2025		DRAWN (AERIAL) (NO LABELS)