


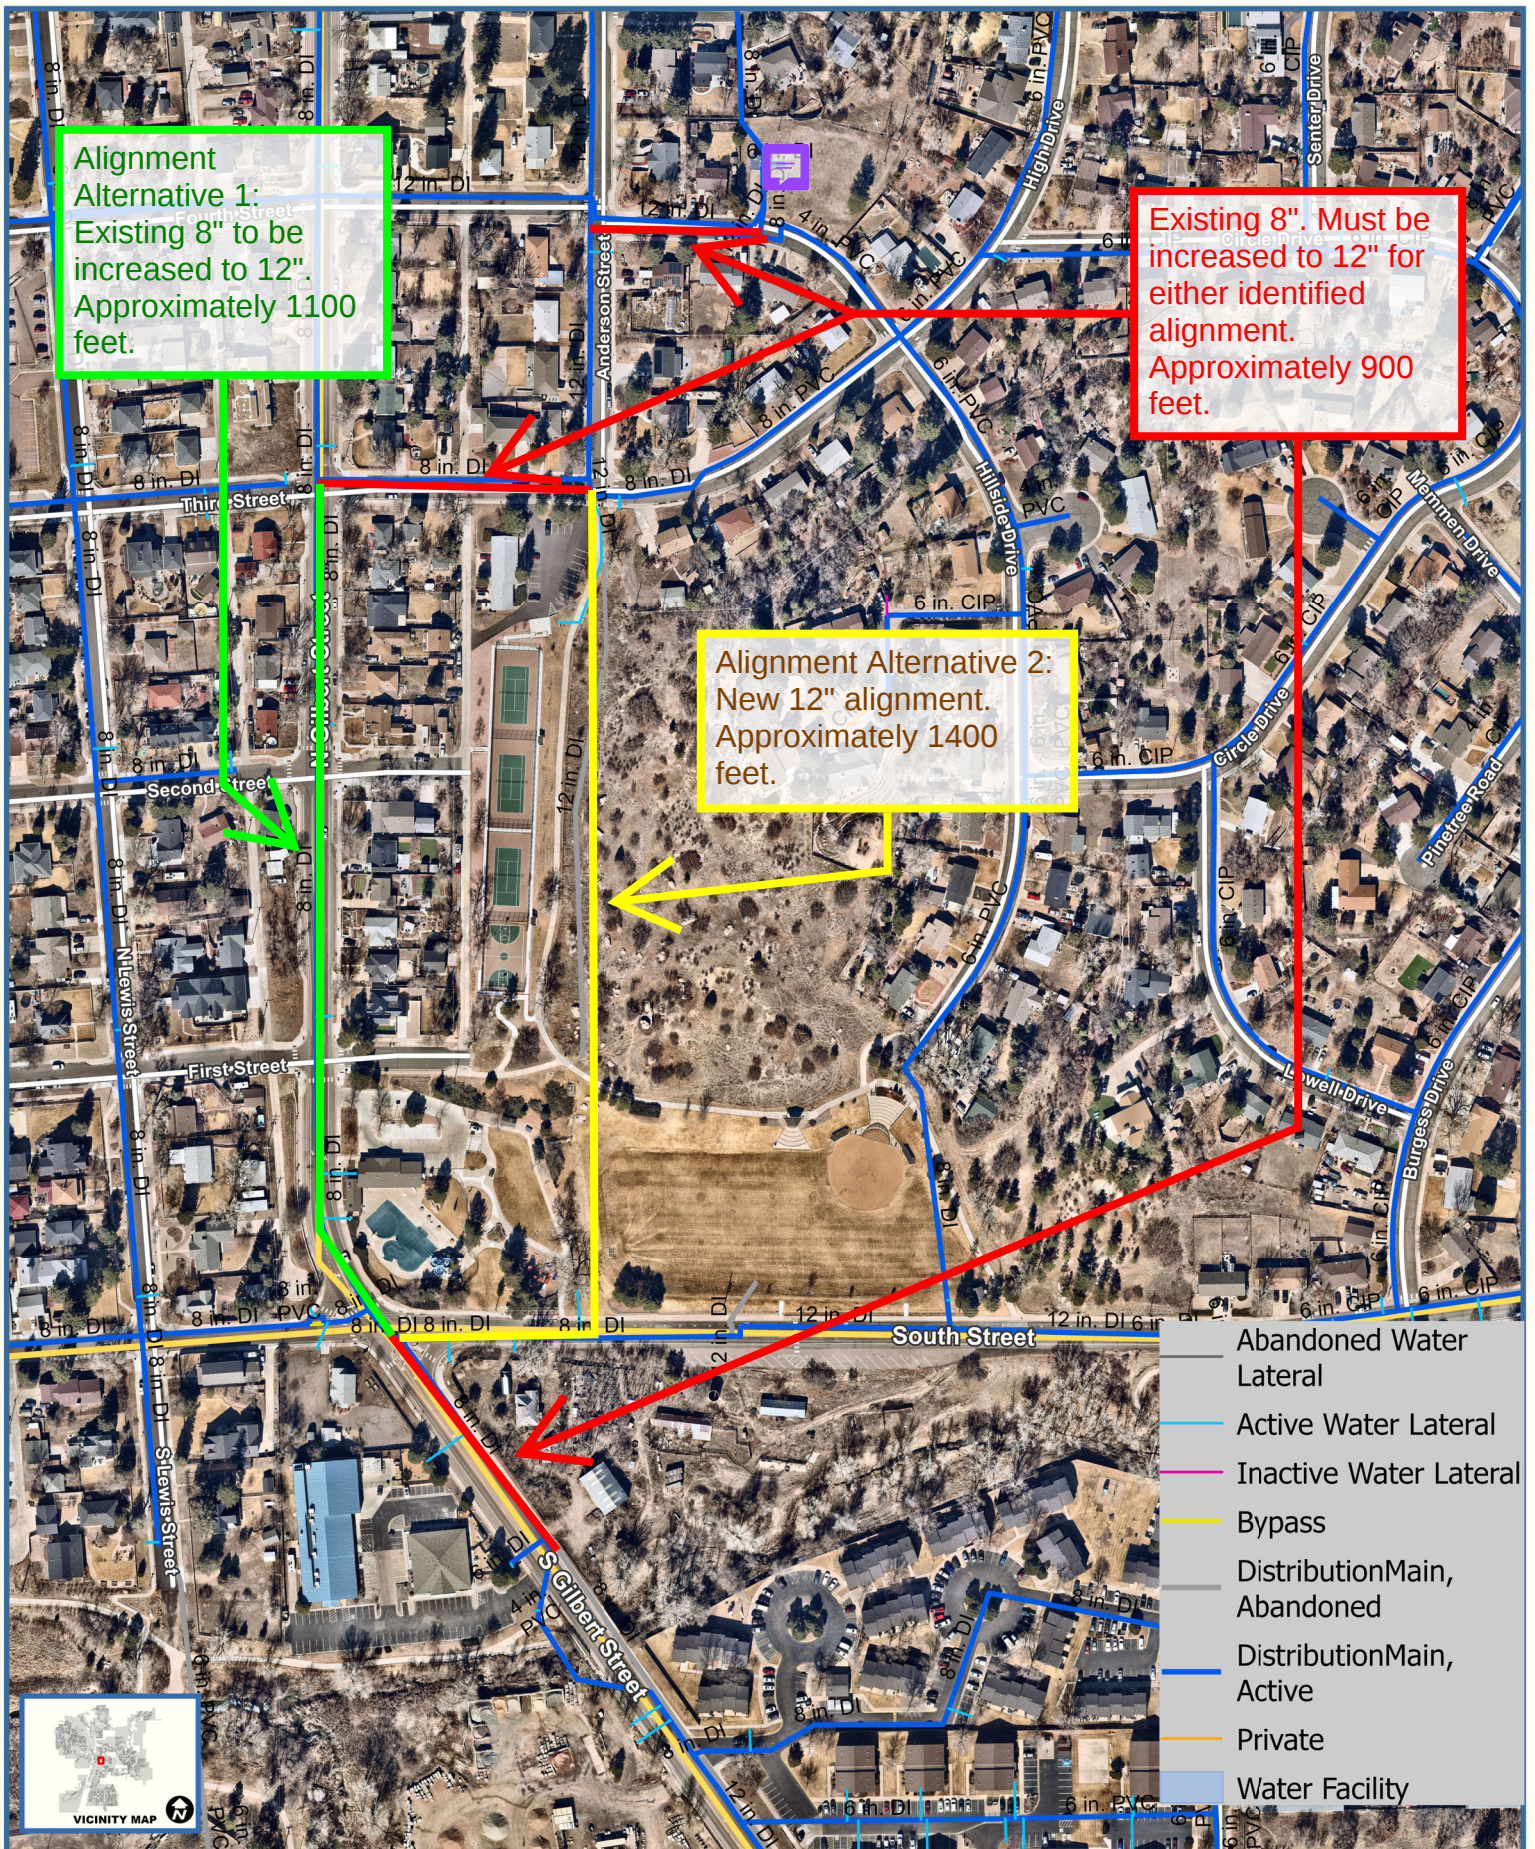

Alignment
Alternative 1:
Existing 8" to be
increased to 12".
Approximately 1100
feet.

Existing 8". Must be
increased to 12" for
either identified
alignment.
Approximately 900
feet.

Alignment Alternative 2:
New 12" alignment.
Approximately 1400
feet.

- Abandoned Water Lateral
- Active Water Lateral
- Inactive Water Lateral
- Bypass
- Distribution Main, Abandoned
- Distribution Main, Active
- Private
- Water Facility

