



woodleyarchitecturalgroup, inc.
c o l o r a d o
730 South Broadway, Suite B
Littleton, Colorado 80120
V. 303.683.7231 F. 303.683.7222
c a l i f o r n i a
2943 S. Pullman Street, Suite A
Santa Ana, California 92705
V. 949.553.8919 F. 949.553.8909


THESE DESIGNS AND DRAWINGS ARE CONFIDENTIAL AND THE EXCLUSIVE PROPERTY OF WOOLLEY ARCHITECTURAL GROUP, INC. AND ARE NOT TO BE DISCLOSED WITHOUT THE EXPRESS PERMISSION OF WOOLLEY ARCHITECTURAL GROUP, INC. THEY MAY NOT BE USED OR REPRODUCED IN ANY MANNER WITHOUT THE EXPRESS PERMISSION OF WOOLLEY ARCHITECTURAL GROUP, INC. ALL RIGHTS RESERVED. © 2007 WOOLLEY ARCHITECTURAL GROUP, INC.

RAVENWOOD at TERRAIN

taylor morrison

project no:	TM2017-1
date:	10/24/2017
first issue:	06/02/2017
	10/24/2017


Plan Number
F50211070B
Sheet Number
5A-17-2

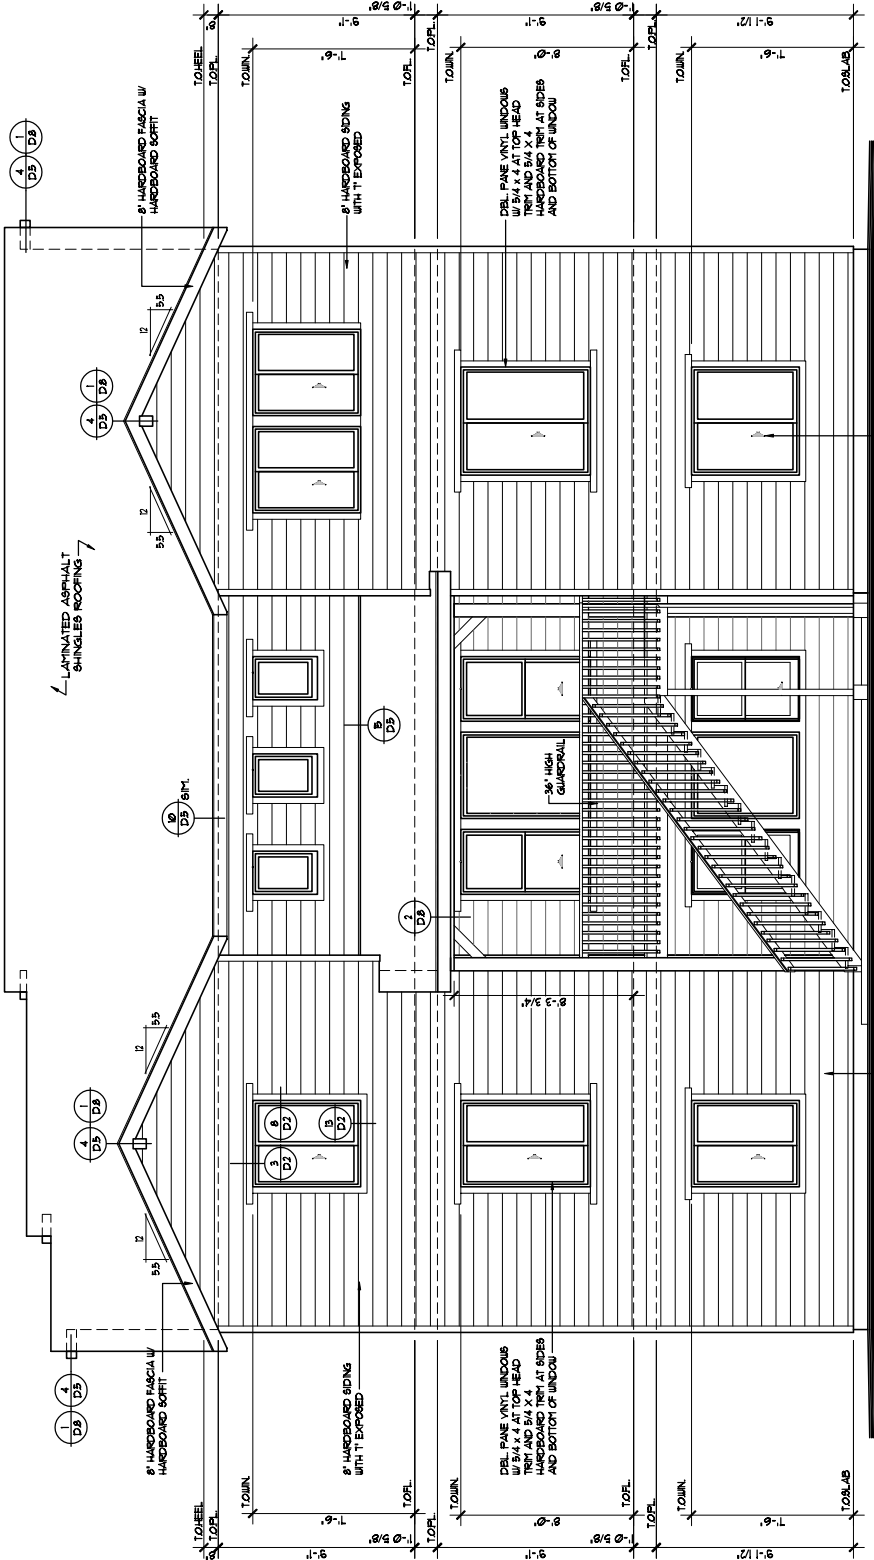

REAR WALKOUT ELEVATION 'A' W/ OPTIONAL COVERED DECK

1/4" = 1'-0"

CRAFTSMAN

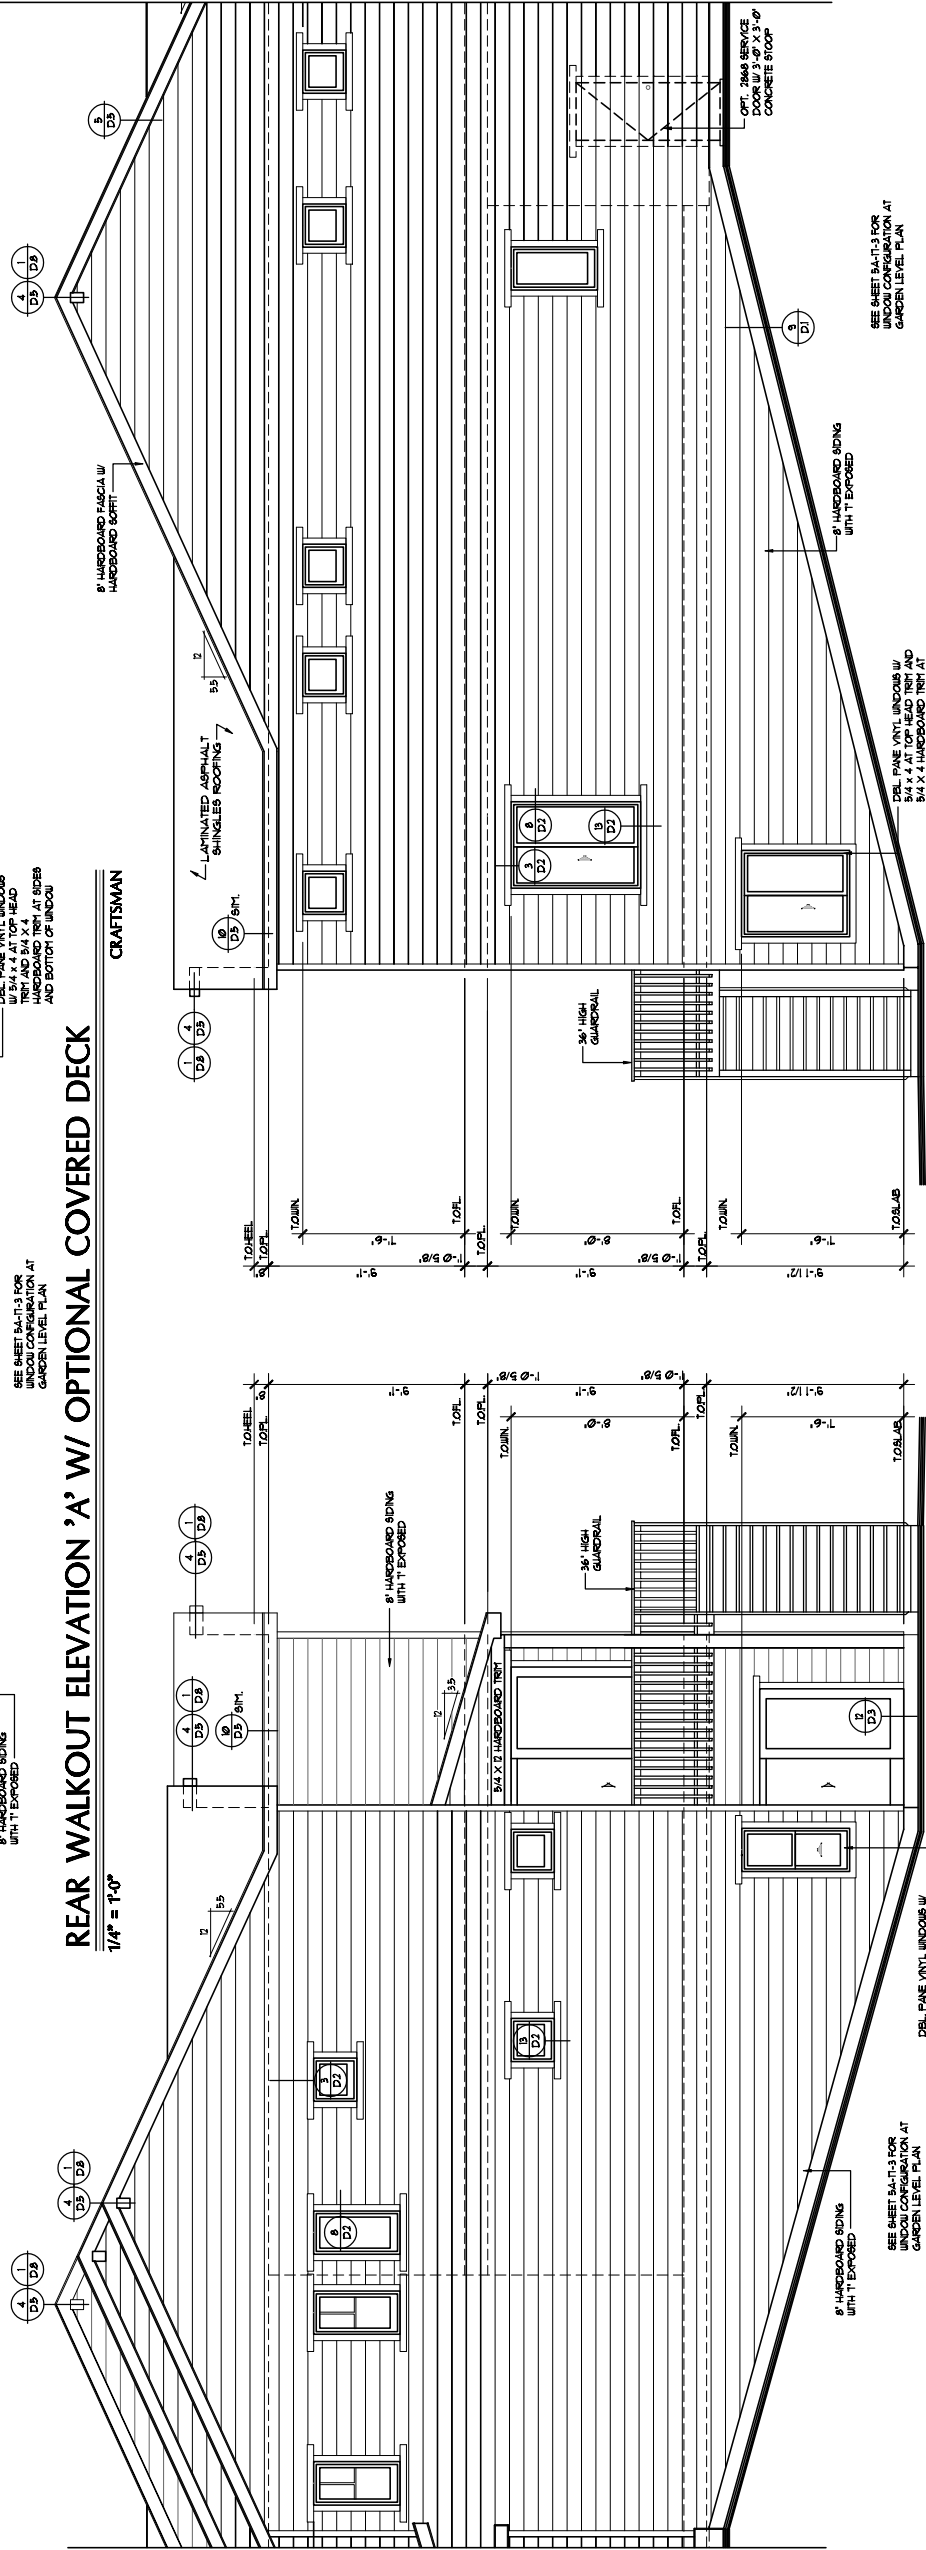

RIGHT SIDE WALKOUT AT ELEVATION 'A' W/ OPTIONAL COVERED DECK

1/4" = 1'-0"

CRAFTSMAN

LEFT SIDE WALKOUT AT ELEVATION 'A' W/ OPTIONAL COVERED DECK

1/4" = 1'-0"

CRAFTSMAN