


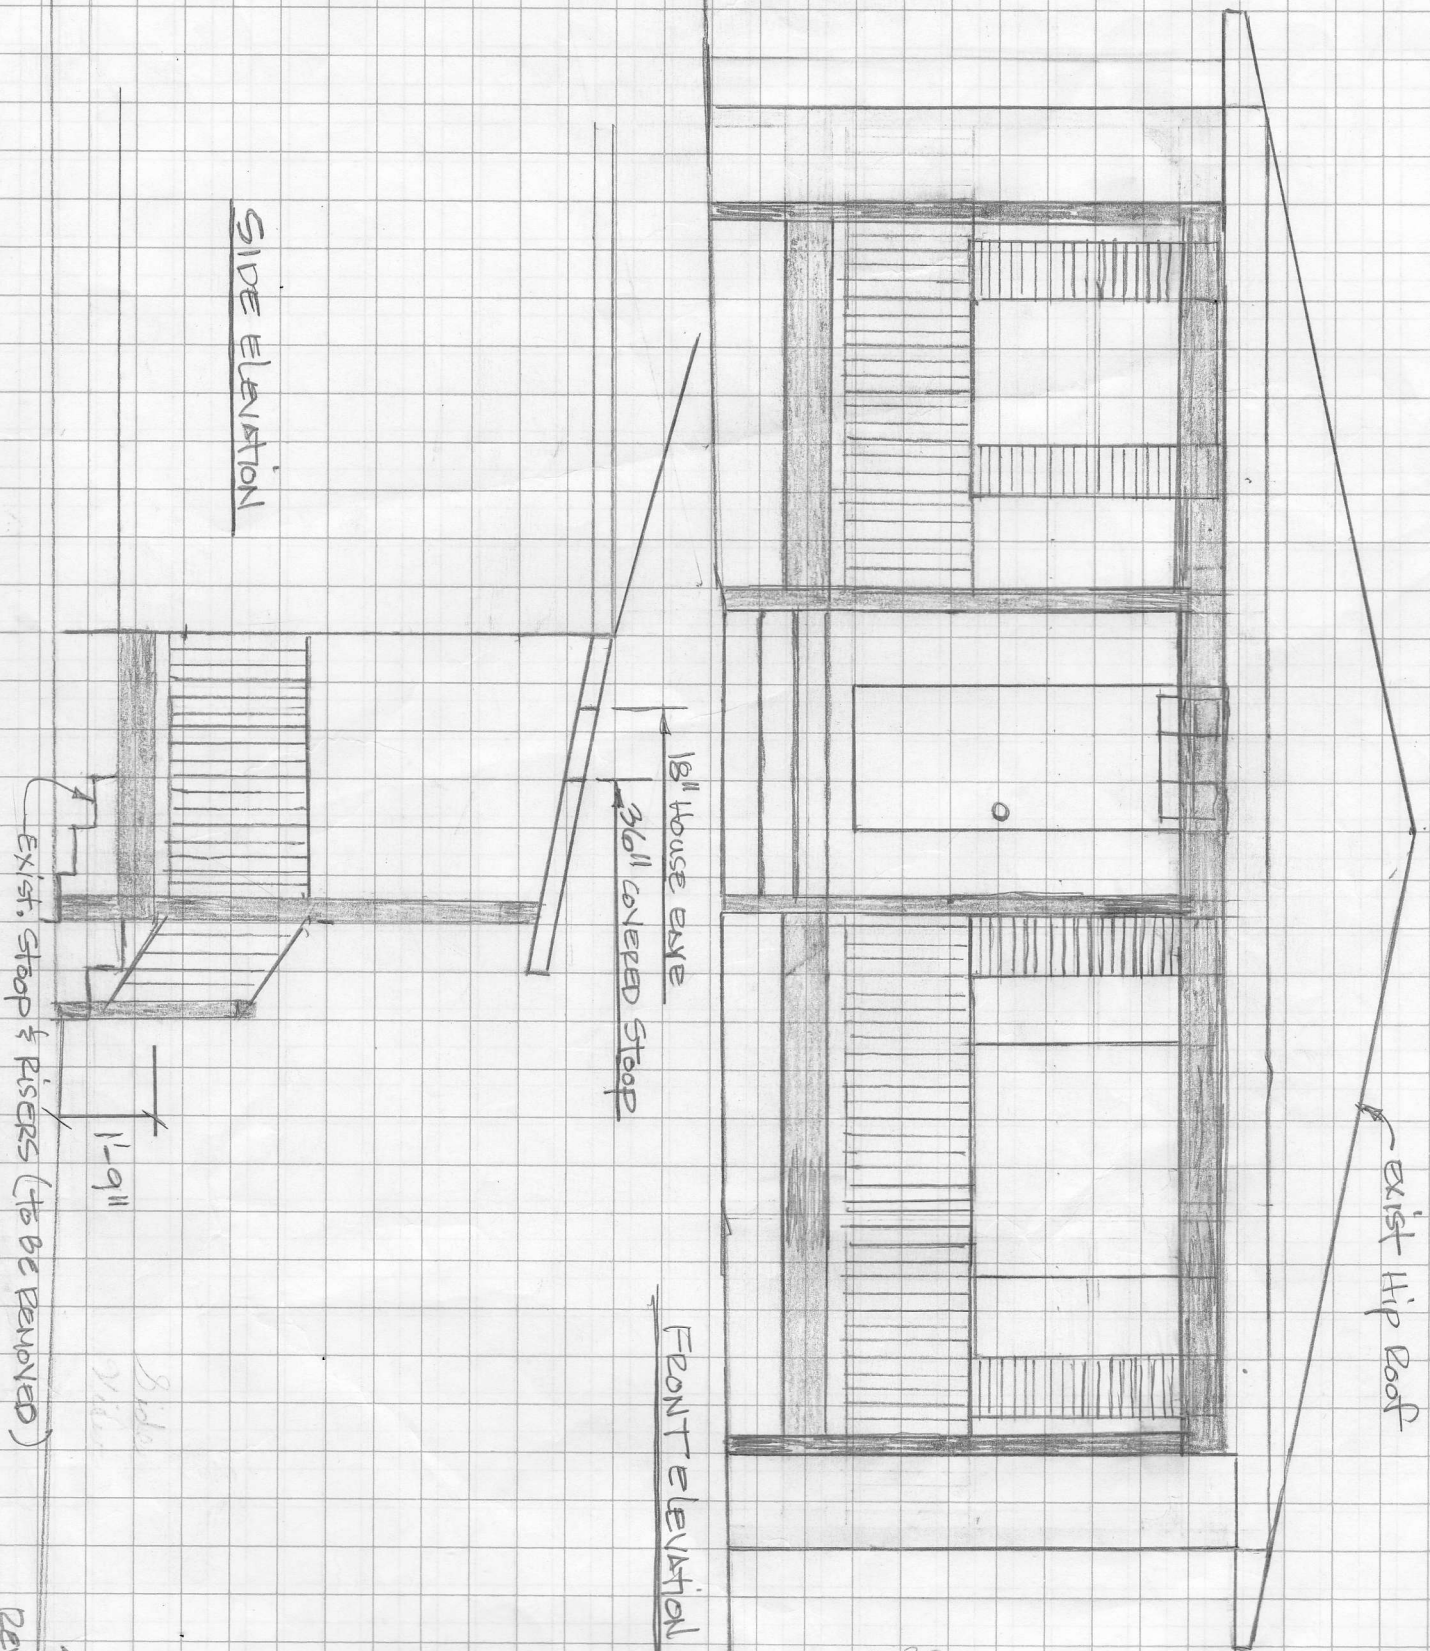

ELEVATIONS

BECKY JORENBY
306 N. LEWIS STREET
CASTLE ROCK, COLORADO 80104

DATE: APRIL 27, 2016

MARQUETTE ENGINEERING
AND ARCHITECTURE LLC
CASTLE ROCK, CO
303.663.8882 / 520.6325

Dwn:

Rev:
2/3/18

Ck:

SCALE: 1"=15'

SHT: 3 OF 3