


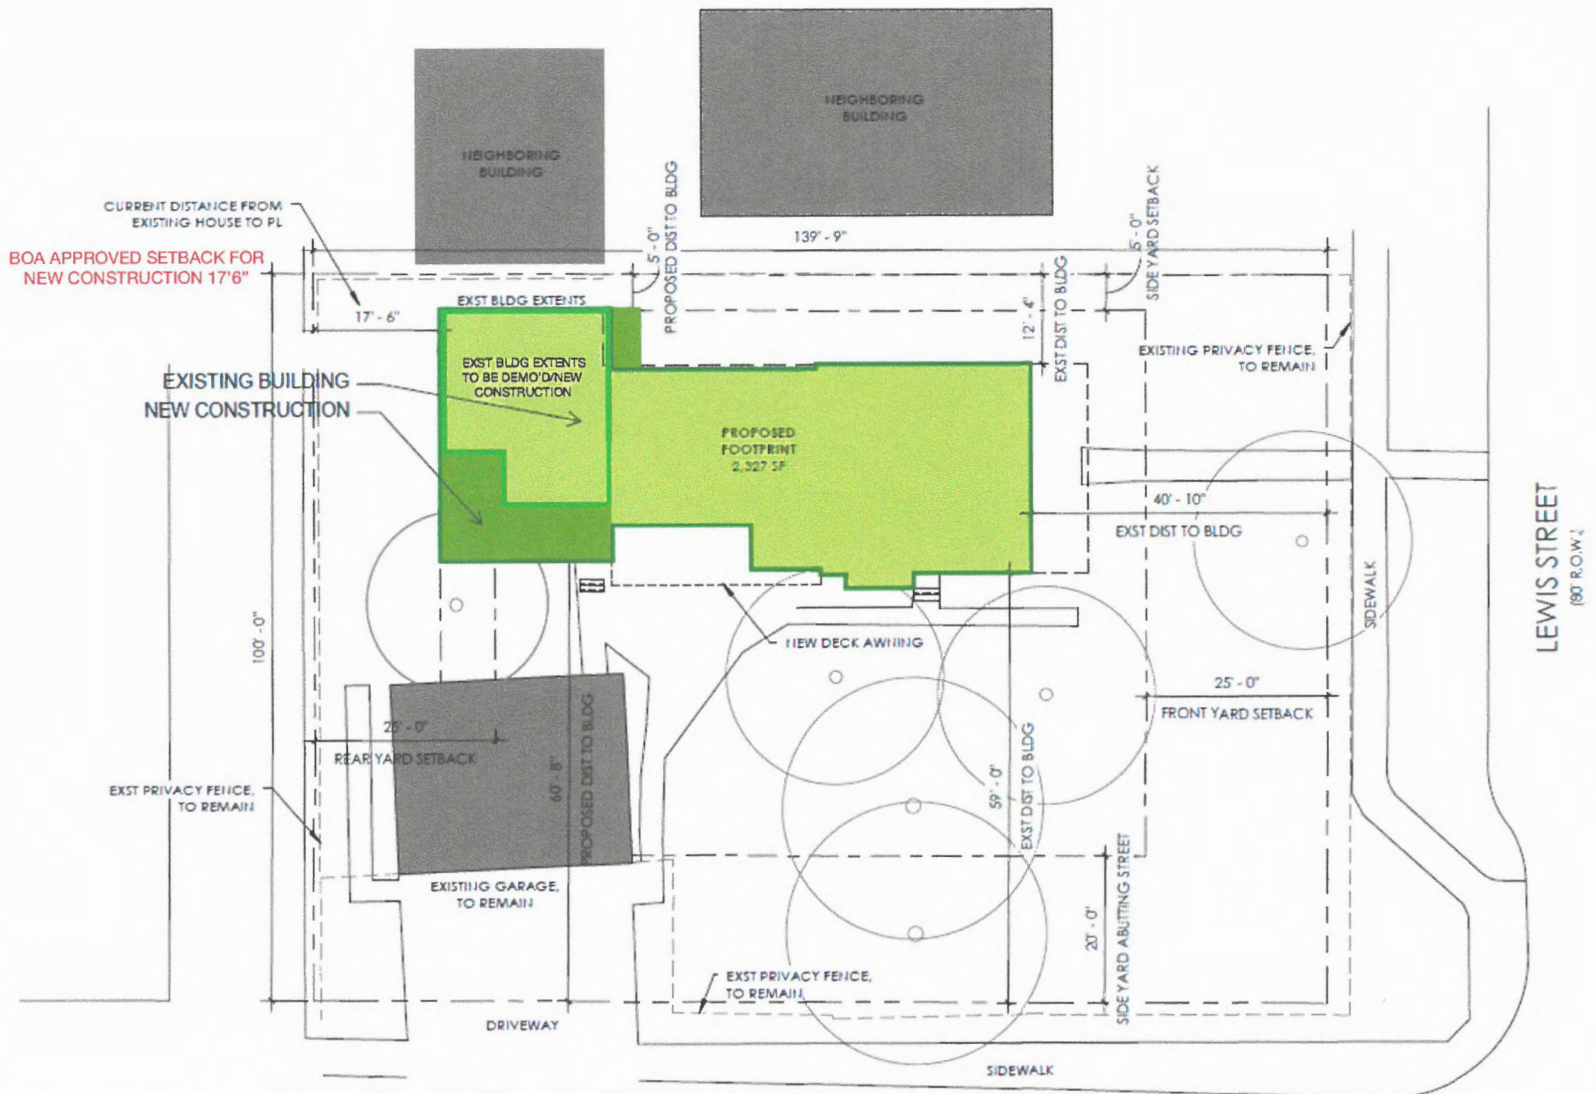

PROPOSED SITE PLAN

SOUTH STREET
(46' R.O.W.)

VEZZANI RESIDENCE
7 LEWIS STREET,
CASTLE ROCK, CO

1
1/16" = 1'-0"