

NOTE: ALL IMPROVEMENTS SHOWN ON THIS SITE PLAN
ARE EXISTING EXCEPT FOR ITEMS NOTED AS "FUTURE"

SITE PLAN
1" = 10' - 0"

ADDITIONS AND REMODELING TO
THE KMEZICH RESIDENCE
103 NORTH LEWIS STREET
CASTLE ROCK, COLORADO

DATE: 1-7-19
DRAWING:
REV.:


PROJECT:
KMEZICH

DRAWING


SP-1

SHEET OF

WILLIAM HARDISON
ARCHITECTURAL DESIGN AND PLANNING
4261 West Ponds Circle
Littleton, CO 80123
303-979-3024

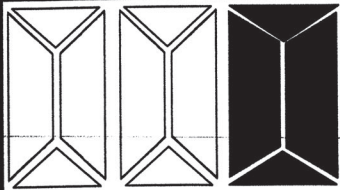

WILLIAM HARDISON
ARCHITECTURAL DESIGN AND PLANNING
4261 West Ponds Circle
Littleton, CO 80123
303-979-3024

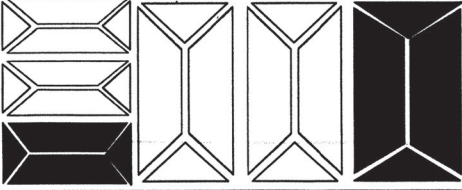

ADDITIONS AND REMODELING TO
THE KMEZICH RESIDENCE
103 NORTH LEWIS STREET
CASTLE ROCK, COLORADO



DATE: 12-11-18
DRAWING:
REV.: 12-21-18
1-9-19


PROJECT:
KMEZICH

DRAWING


A-1

SHEET 1 OF 2

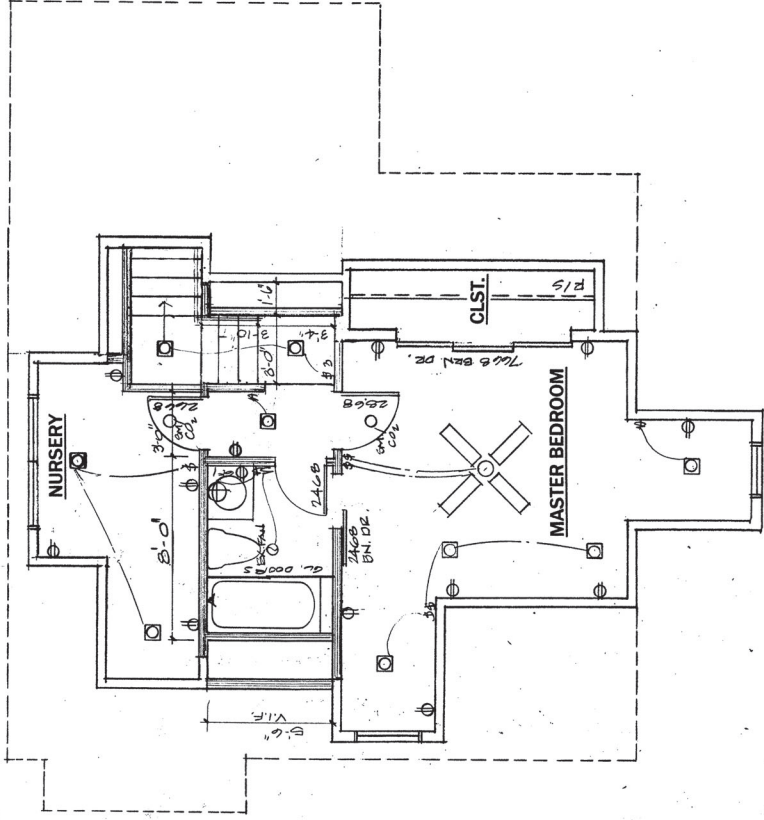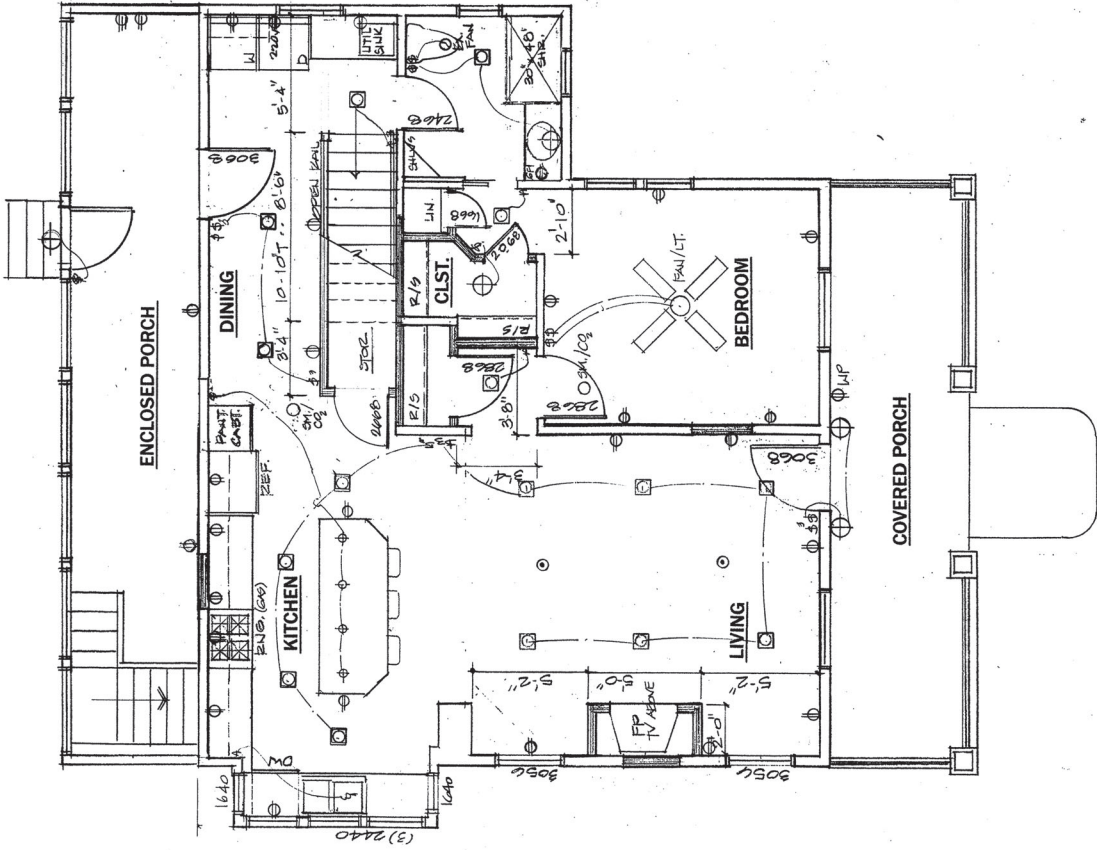

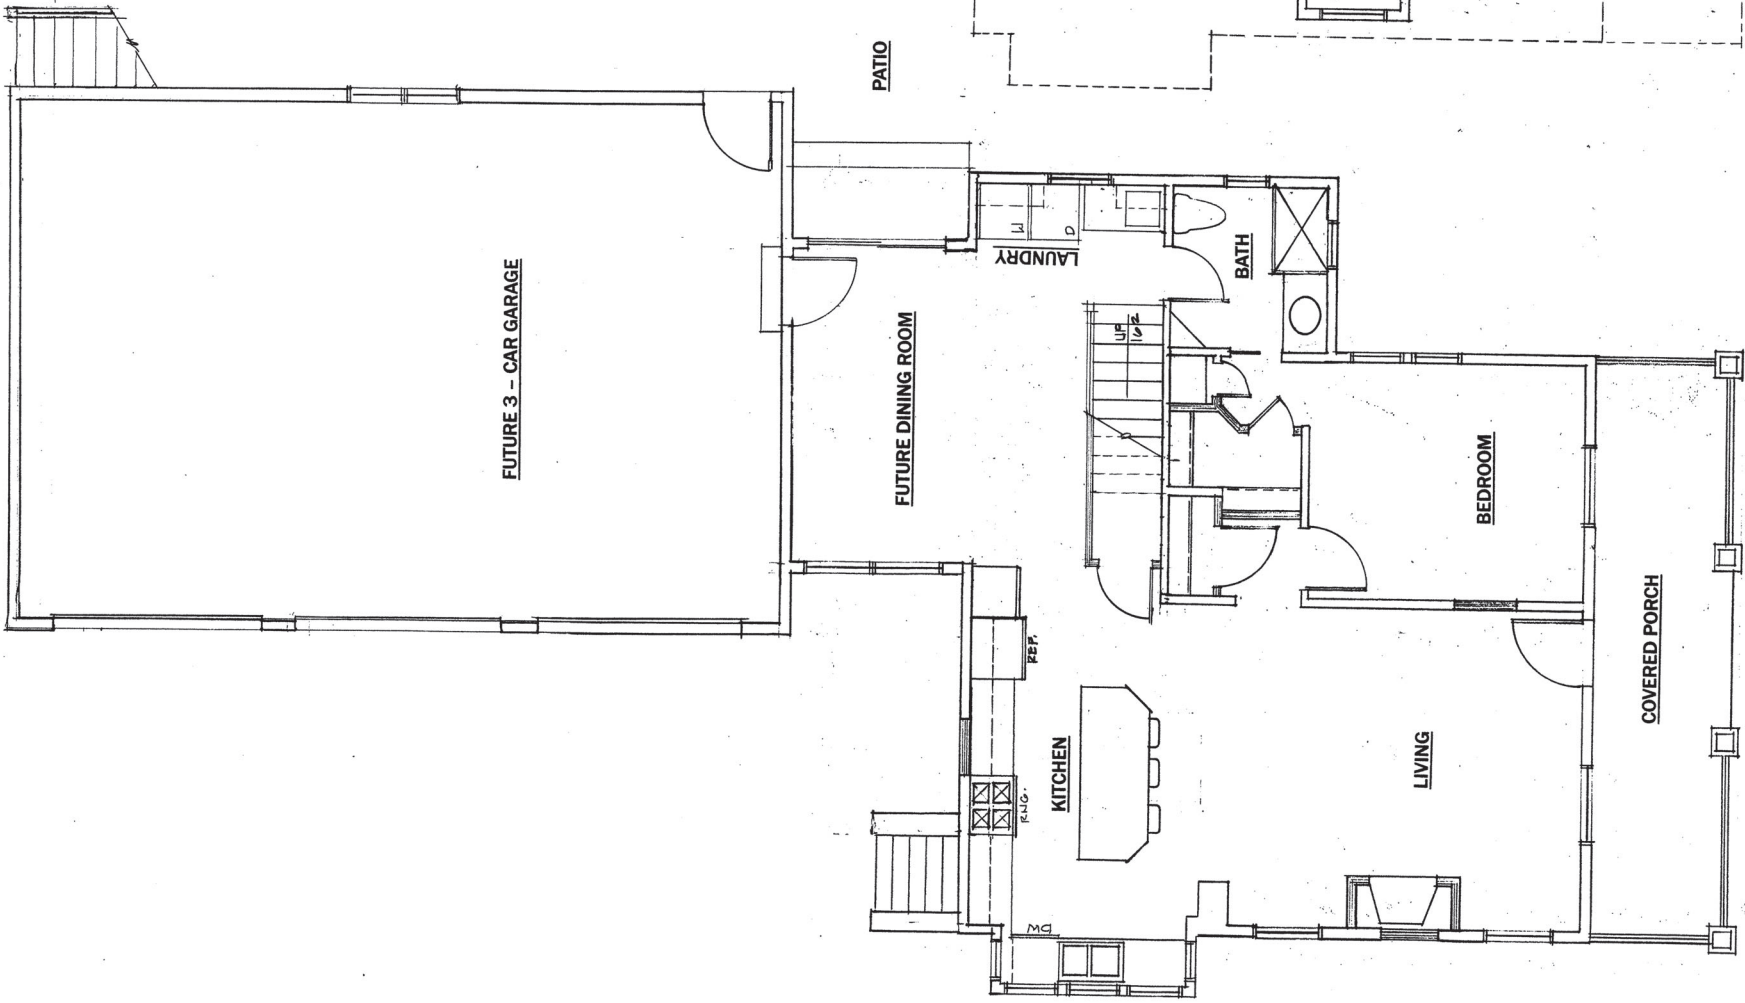

MAIN FLOOR PLAN
1/4" = 1'-0"

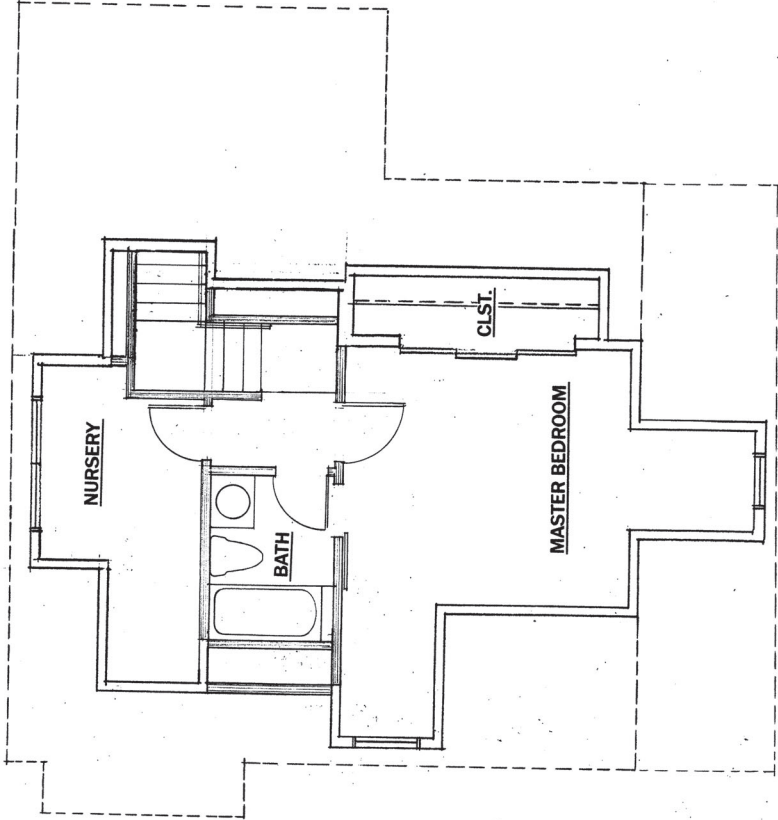

SECOND FLOOR PLAN
1/4" = 1'-0"

ADDITIONS AND REMODELING TO
THE KMEZICH RESIDENCE
103 NORTH LEWIS STREET
CASTLE ROCK, COLORADO

DATE: 1-7-19
DRAWING:
REV.:


PROJECT:
KMEZICH




DRAWING

A1.1

SHEET OF

WILLIAM HARDISON
ARCHITECTURAL DESIGN AND PLANNING
4261 West Ponds Circle
Littleton, CO 80123
303-979-3024

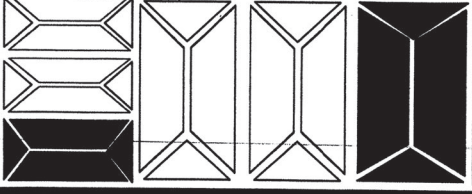

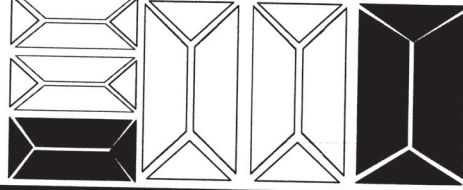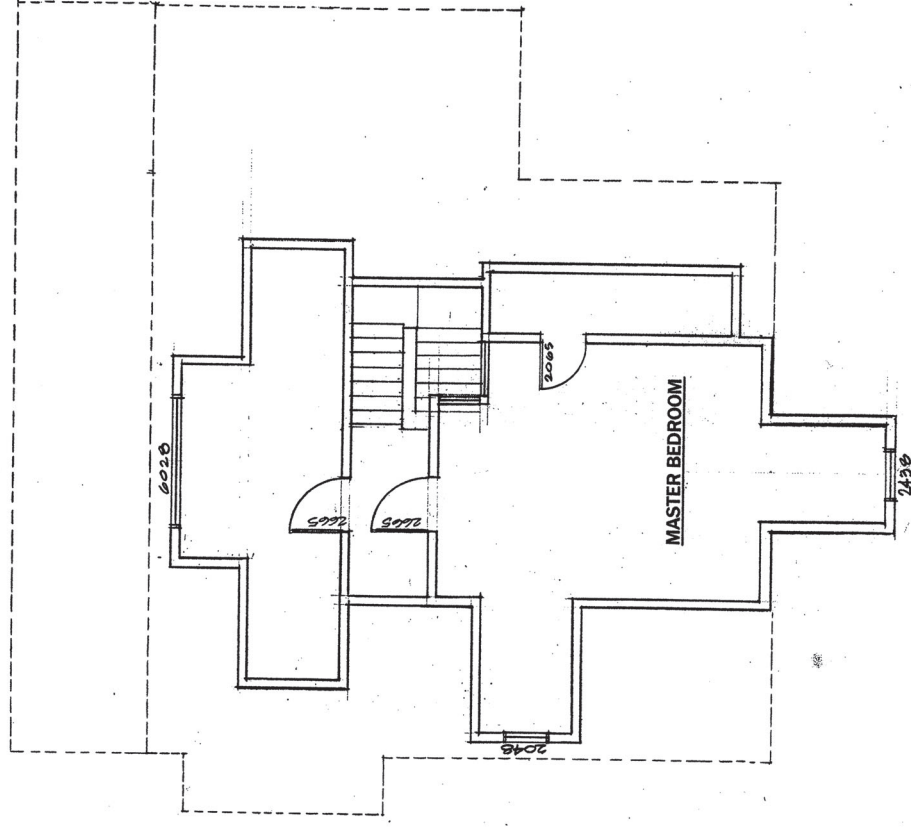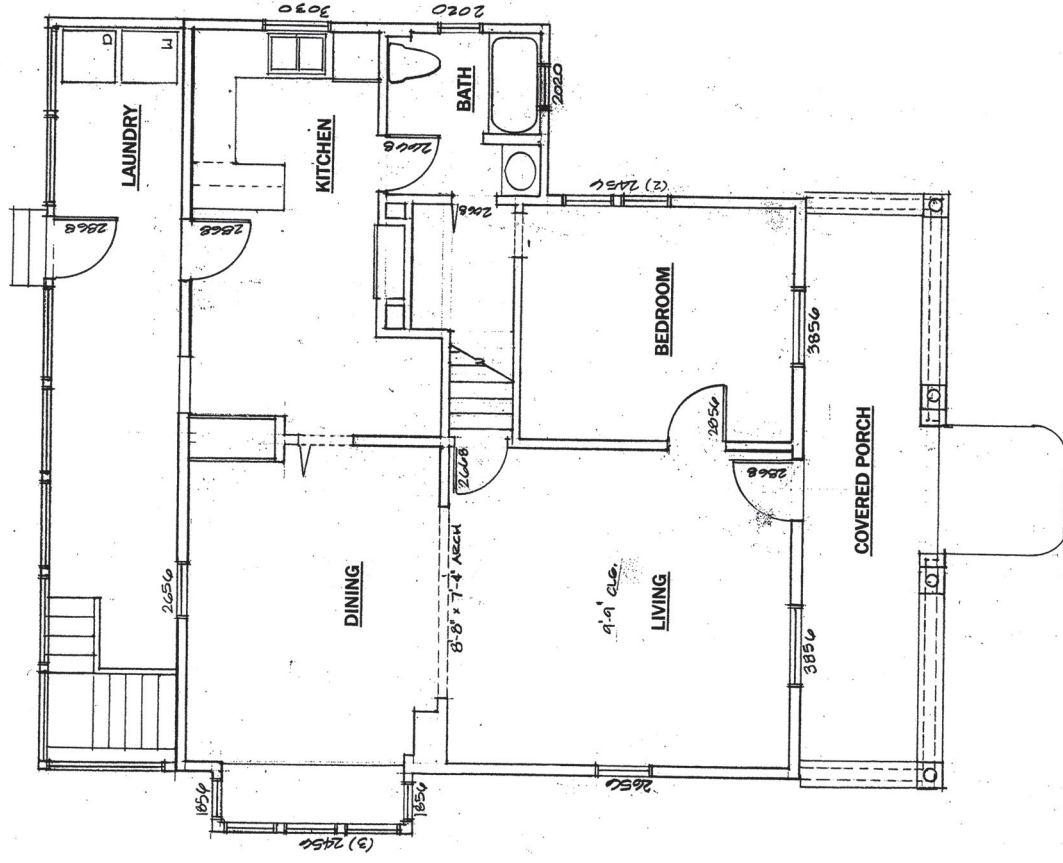


ELEVATION NOTES:

1. ALL ELEMENTS OF THIS HOUSE ARE EXISTING WITH THE EXCEPTION OF THOSE MARKED "NEW"
2. ALL SURFACES ARE TO BE PAINTED WITH THE COLORS SHOWN. SEE THE COLOR SCHEDULE BELOW.
3. ALL ASPHALT SHINGLE ROOFING IS TO BE REPLACED.
4. THE FUTURE ADDITION AND GARAGE WILL BE PAINTED TO MATCH THE EXISTING HOUSE.
5. THE EXISTING EXPOSED CONCRETE /BLOCK FOUNDATION TO BE PAINTED LT. BLUE GRAY TO MATCH THE SIDING COLOR.


COLOR SCHEDULE:

COLOR	ITEM	MANUFACTURER	NUMBER/COLOR NAME
WHITE	PAINT	SHERWIN WILLIAMS	SW 7005 PURE WHITE
LT. BLUE GRAY	PAINT	SHERWIN WILLIAMS	SW 7602 INDIGO BATIK
DARK GRAY	ASPHALT SHINGLES	OWENS CORNING	DURATION SERIES
WHITE	WINDOW FRAMES	ALL SIDES WINDOWS	ESTATE GRAY
			WHITE FIBER GLASS

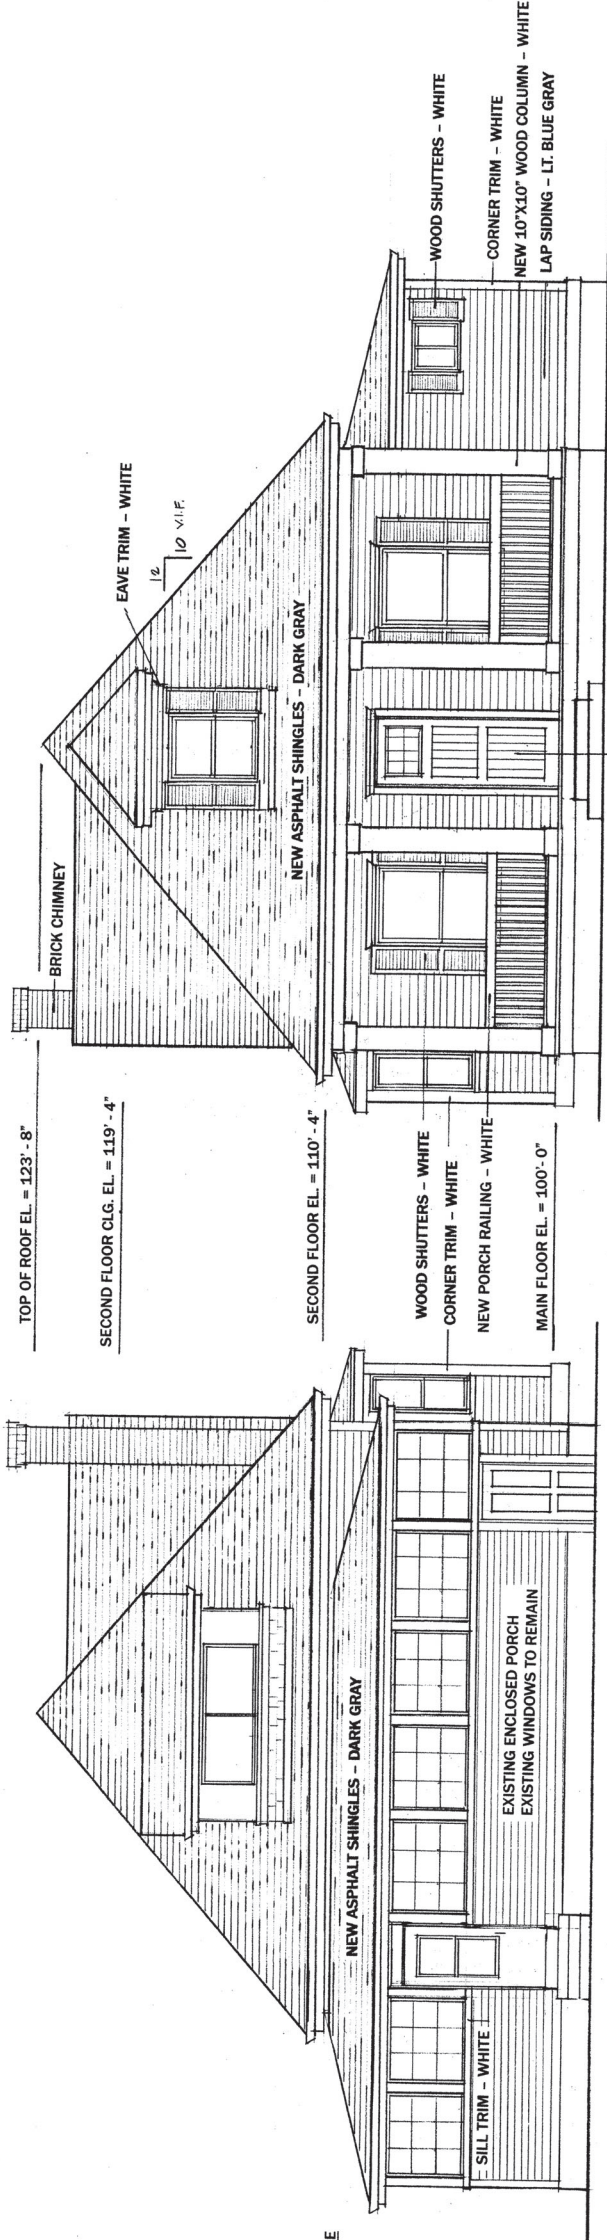


WEST ELEVATION
1/4" = 1' - 0"

EAST ELEVATION
1/4" = 1' - 0"

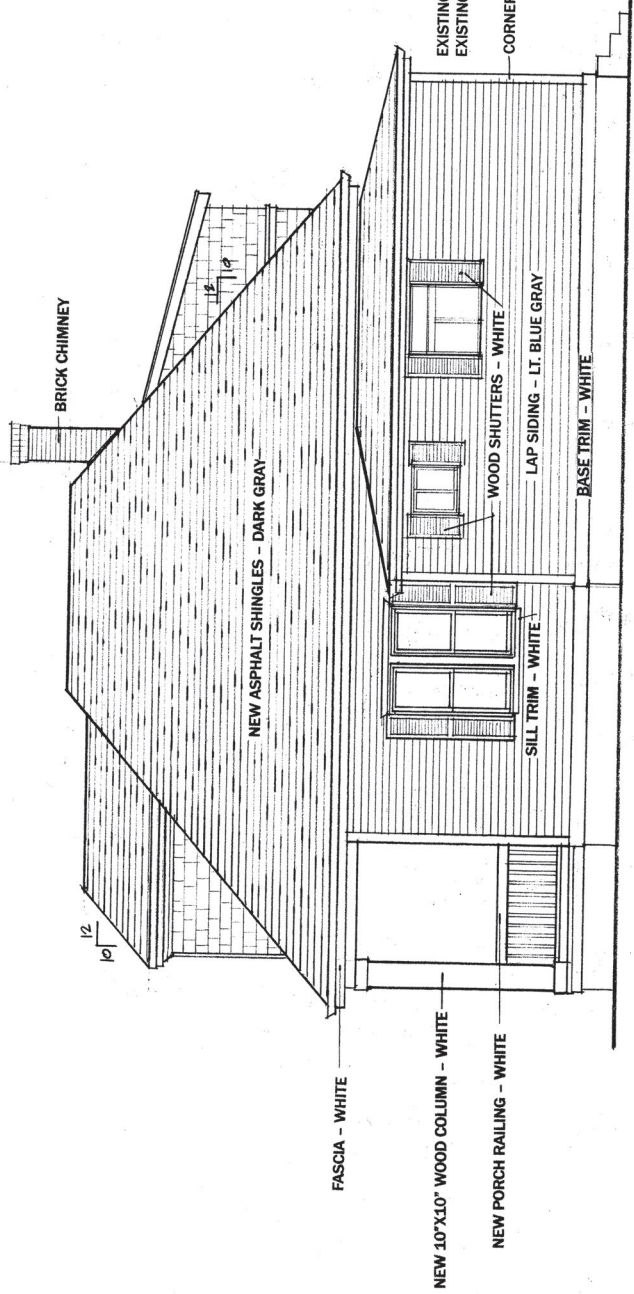


NORTH ELEVATION
1/4" = 1' - 0"

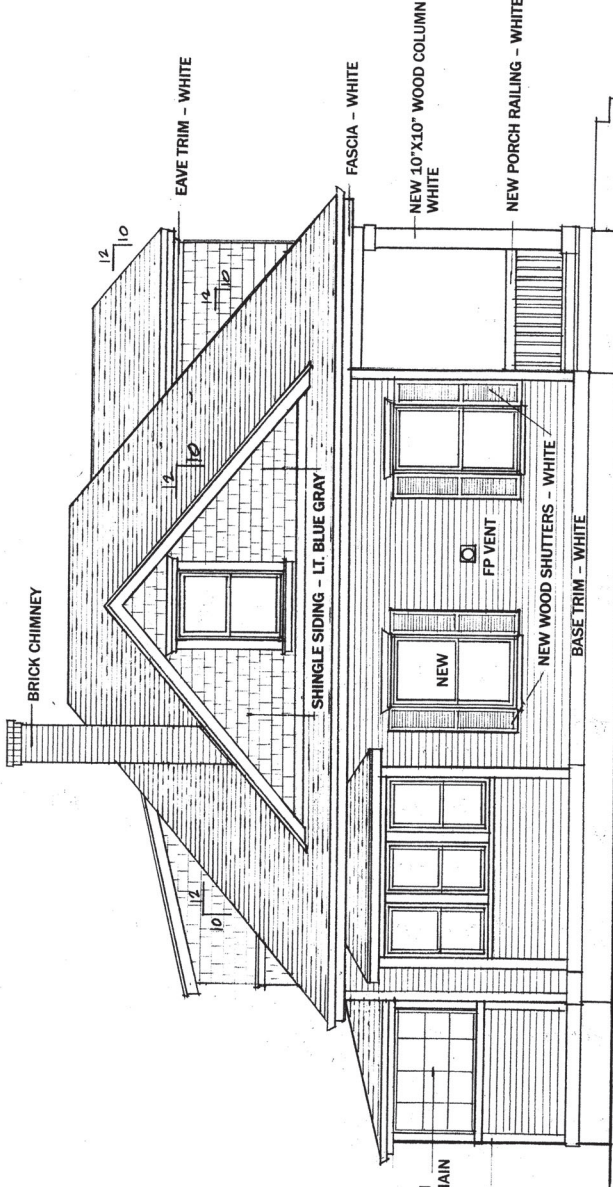

SOUTH ELEVATION
1/4" = 1' - 0"



WILLIAM HARDISON
ARCHITECTURAL DESIGN AND PLANNING
4261 West Ponds Circle
Littleton, CO 80123
303-979-3024

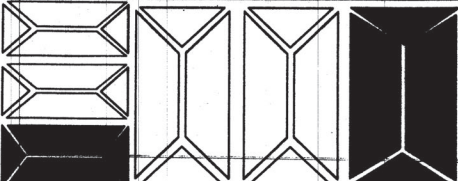


ADDITIONS AND REMODELING TO
THE KMEZICH RESIDENCE
103 NORTH LEWIS STREET
CASTLE ROCK, COLORADO

DATE: 1-7-19
DRAWING:
REV:

PROJECT:
KMEZICH

DRAWING

A-2.1
SHEET OF

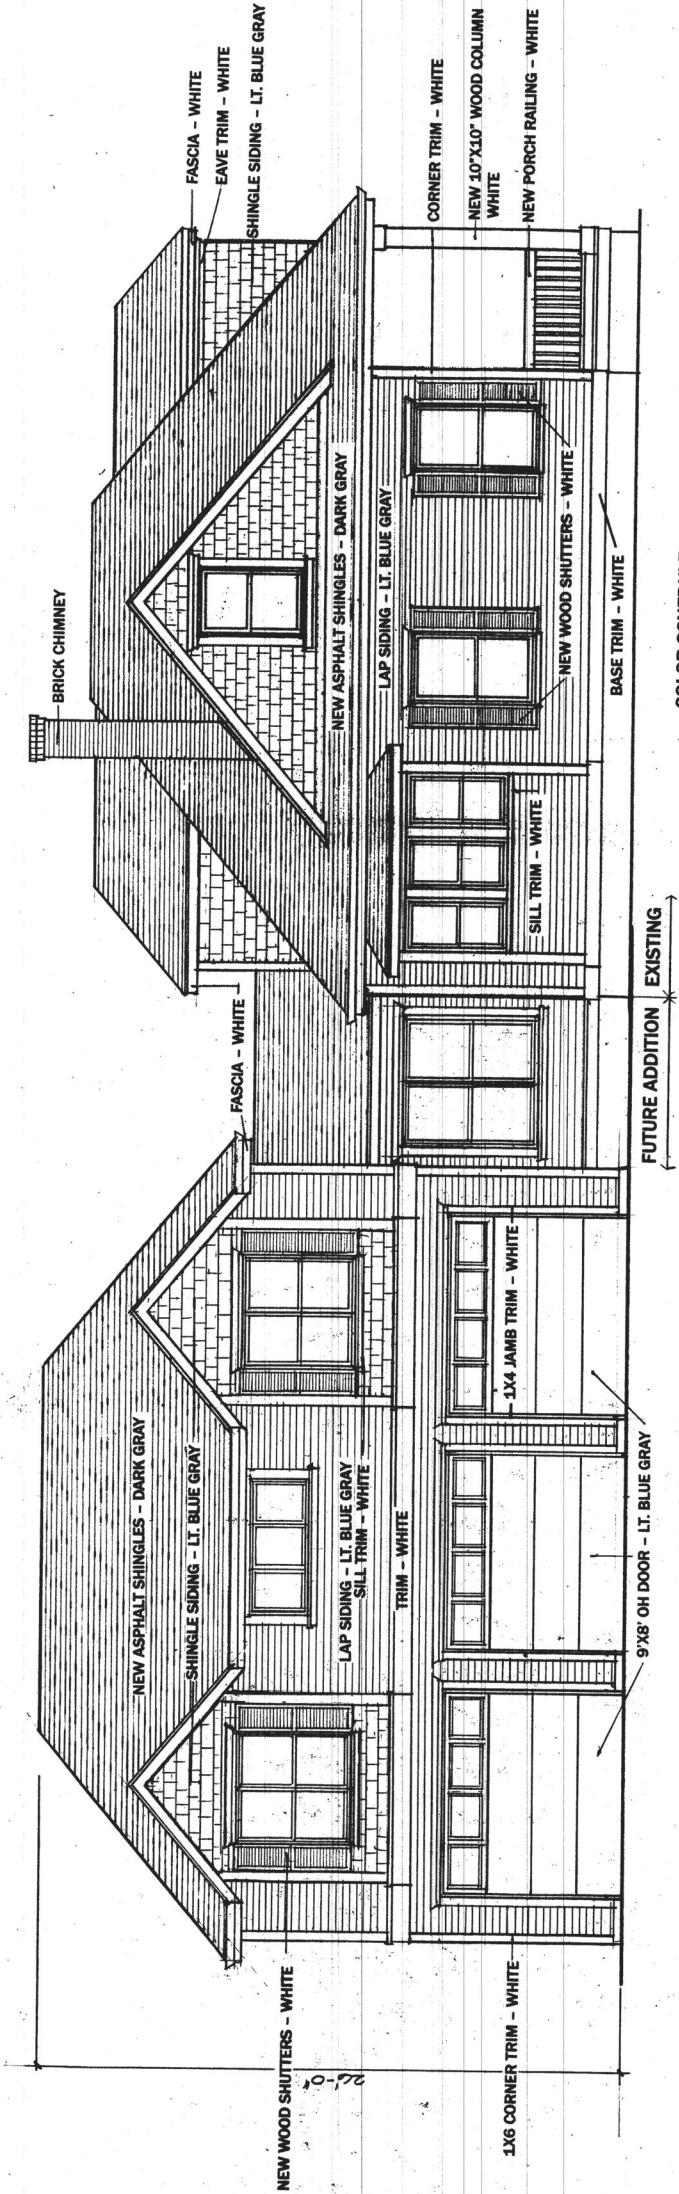

COLOR SCHEDULE:

COLOR	ITEM	MANUFACTURER	NUMBER/COLOR NAME
WHITE	PAINT	SHERWIN WILLIAMS	SW 7005
LT. BLUE GRAY	PAINT	SHERWIN WILLIAMS	PURE WHITE
DARK GRAY	PAINT	SHERWIN WILLIAMS	SW 7602
WHITE	ASPHALT SHINGLES	OWENS CORNING	INDIGO BATHK
	WINDOW FRAMES	DURATION SERIES	ESTATE GRAY
	ALL SIDES WINDOWS	WHITE FIBER GLASS	

SOUTH ELEVATION W/
FUTURE ADDITION AND GARAGE / APT.
1/4" = 1'-0"