




RIGHT (SOUTH) ELEVATION

Scale: 1/4" - 1'-0"

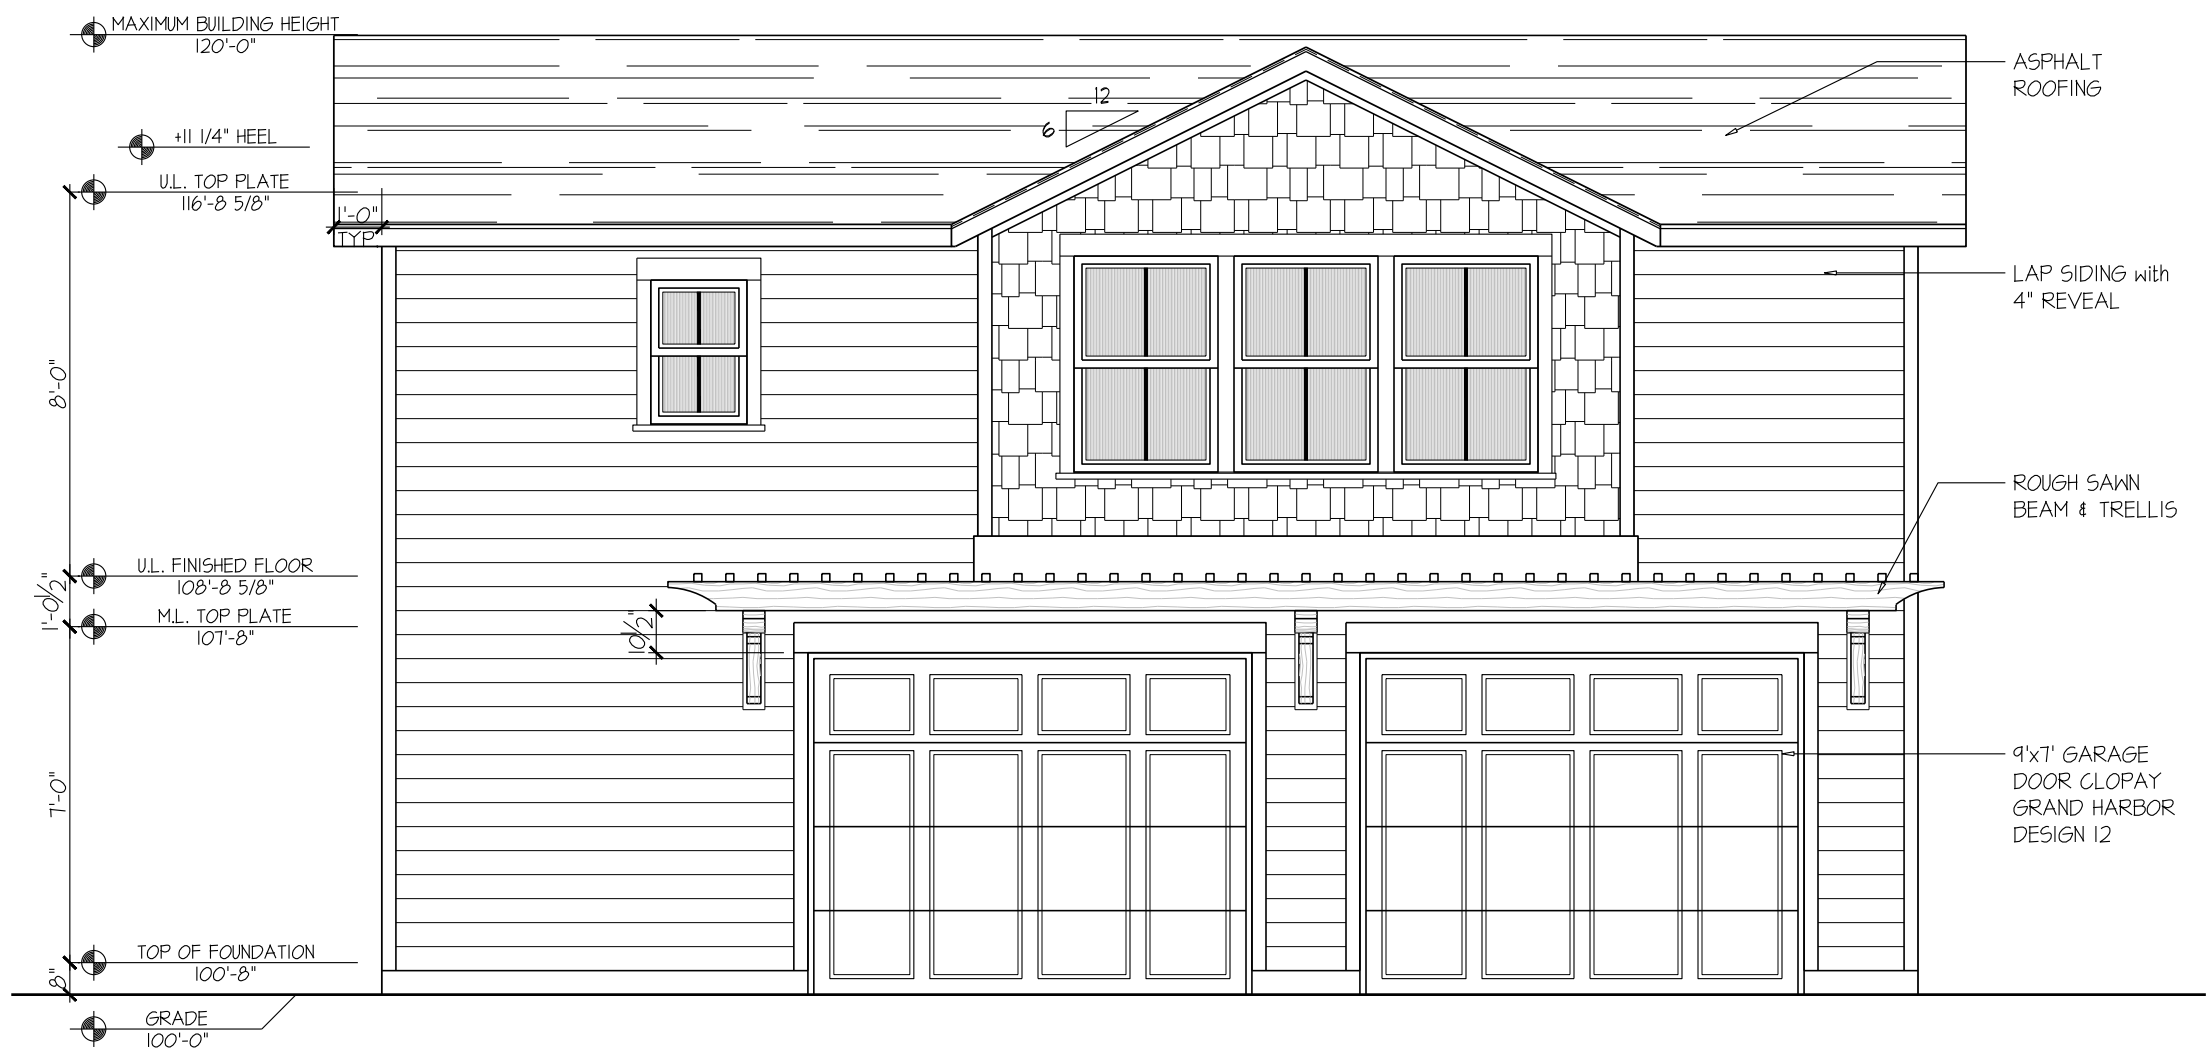

REAR (EAST) ELEVATION (ALLEY)

Scale: 1/4" - 1'-0"



LEFT (NORTH) ELEVATION

Scale: 1/4" - 1'-0"



FRONT (WEST) ELEVATION

Scale: 1/4" - 1'-0"

NOT FOR SUBMITTAL
DESIGN/ REVIEW
NEIGHBORHOOD
DESIGN/ REVIEW
NOT FOR SUBMITTAL
DESIGN/ REVIEW

22"x34"

DESIGNER

AKINS CADD WORKS
LLC



Time How Short

106 Birch Avenue
Castle Rock, Co 80104
Tel: 909-921-3531
email: Robert@ACW.red

CLIENT

GEORGE USLEBER &
ROBIN WINOKUR
418 LEWIS STREET
CASTLE ROCK, CO 80104

GENERAL CONTRACTOR

CLIENT REQUESTED
REVISION

422,418,414 N. LEWIS STREET, CASTLE ROCK, CO 80104
Lots 12 & 3 Block 9 Craig & Gould's Addition

-SHEET DESCRIPTION-

ELEVATIONS

20 MAY 2019

DRB.2

-SHEET NUMBER-