


**Seal Coat, Asphalt Patching and Concrete Work
4004 Square Yards**

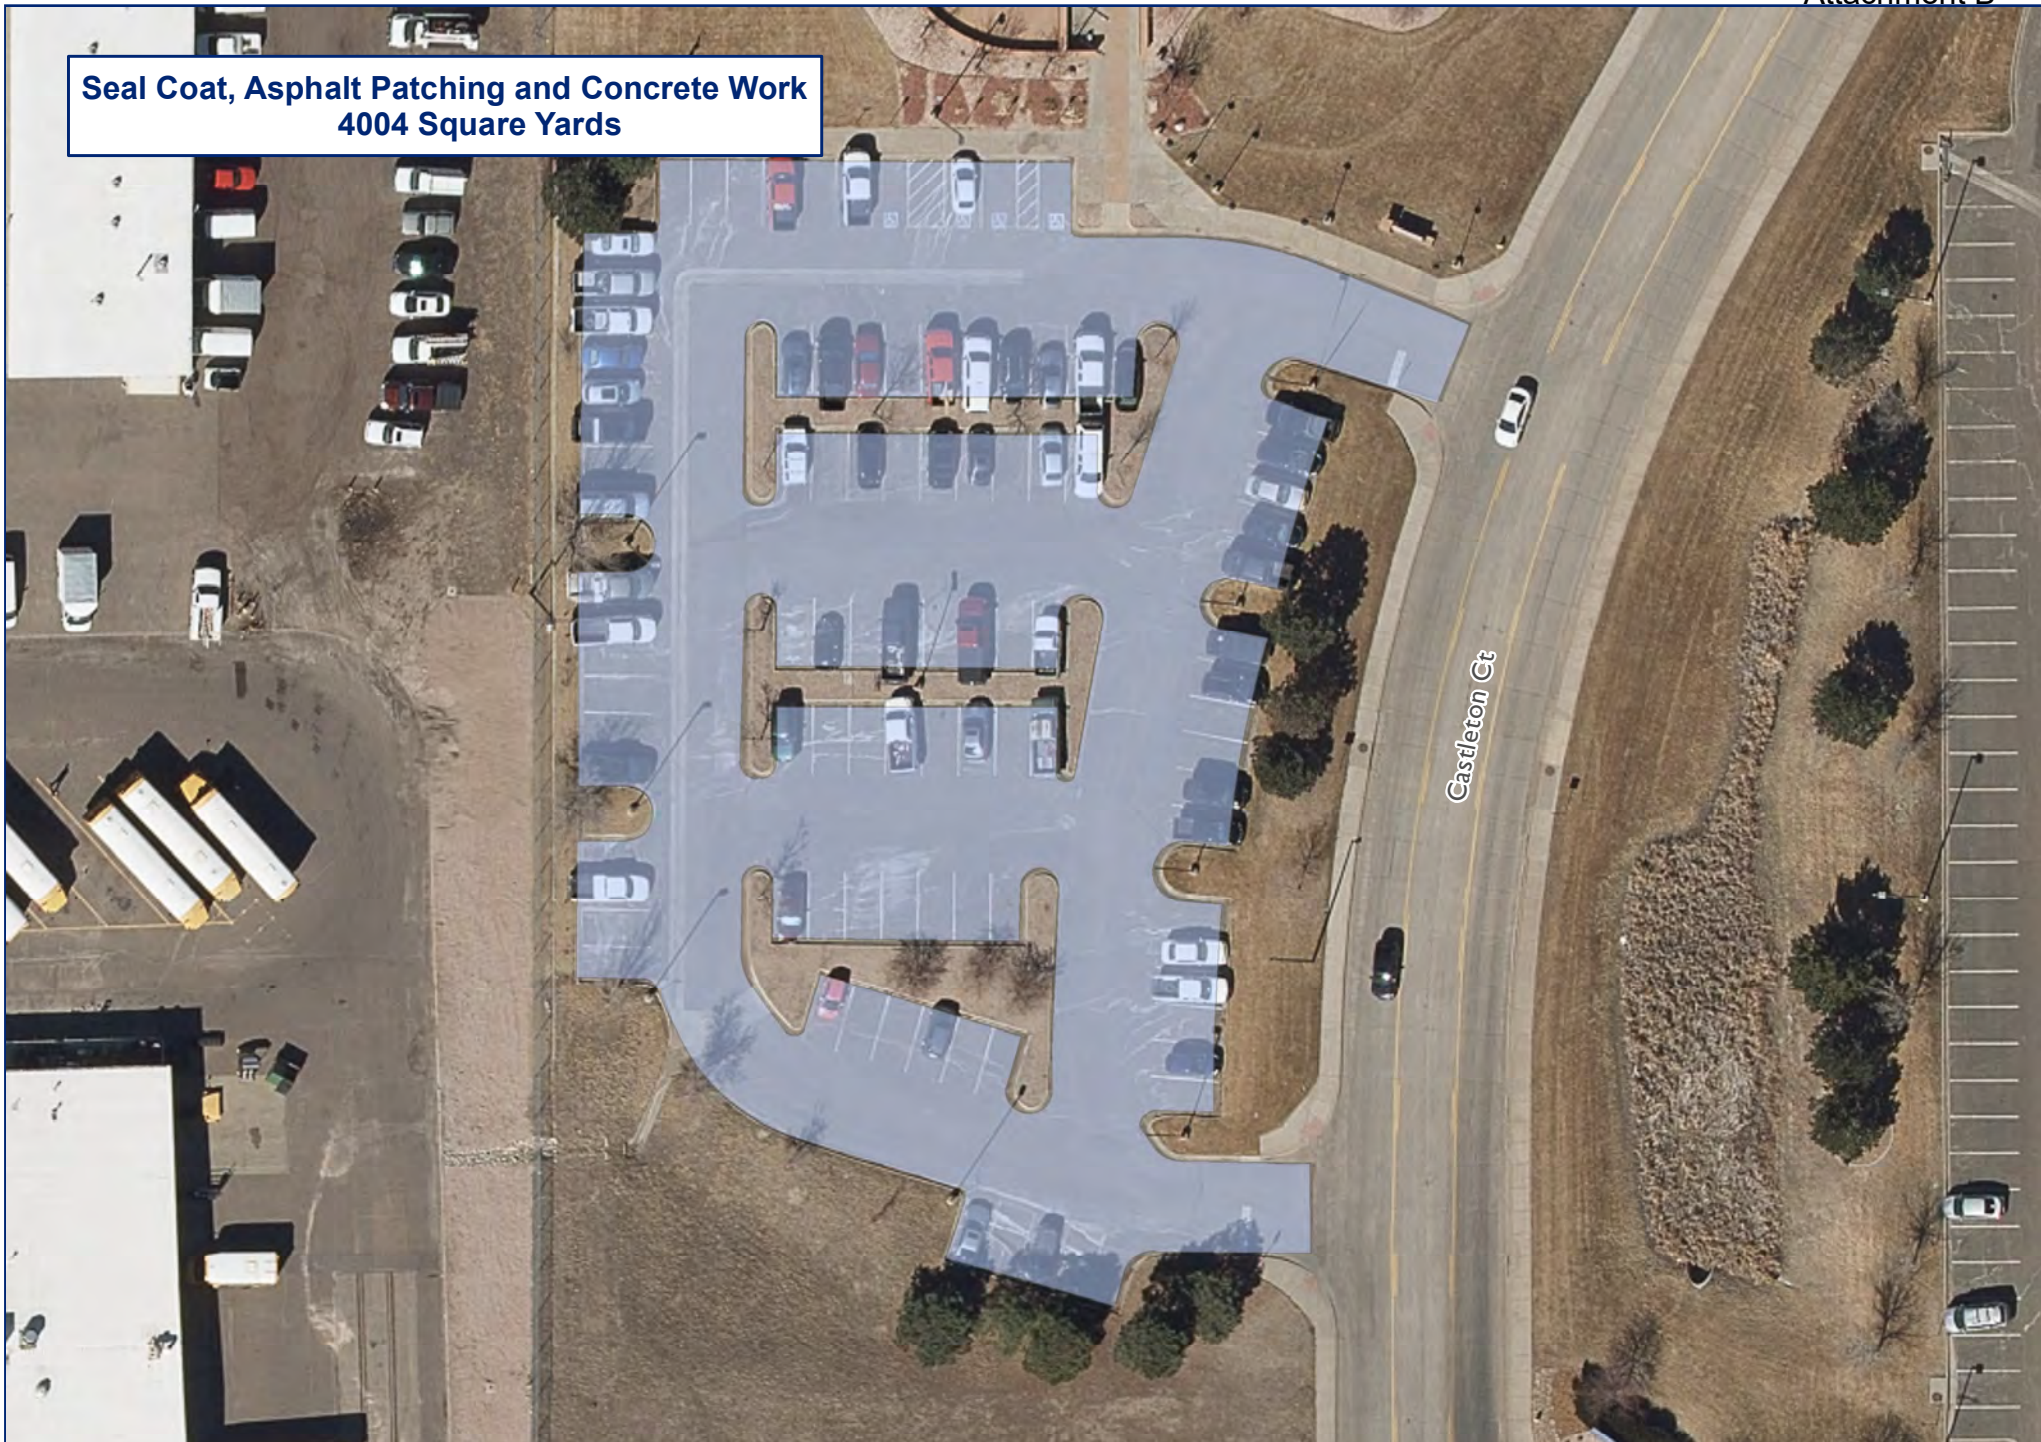

Castle Rock
Public Works
4175 N Castleton
Castle Rock, CO
80109


Project:
Service Center Front Parking Lot

Date: 1/7/2020

Drawn By: KB

Address:
4175 Castleton Ct
Castle Rock, CO

Legend:

 2020 Parking Lots

Scale:

1 inch = 48 feet

0 10 20 30 40
ft.



Concrete Pavement/Sealant
and Curt & Gutter Replacement



Castle Rock
Public Works
4175 N Castleton
Castle Rock, CO
80109


Project:
Service Center Back Parking Lot

Date: 1/7/2020


Drawn By: KB

Address:
4175 Castleton Ct
Castle Rock, CO

Legend:

 2020 Parking Lots

Scale:

1 inch = 58 feet
0 10 20 30 40
 ft.



**Concrete and Asphalt Patching, Mill and Overlay
3027 Square Yards**



Castle Rock
Public Works
4175 N Castleton
Castle Rock, CO
80109


Project:
Red Hawk Golf Course Parking Lot

Date: 1/7/2020

Drawn By: KB

Address:
2156 Red Hawk Ridge Dr
Castle Rock, CO

Legend:

 2020 Parking Lots

Scale:

1 inch = 52 feet
0 10 20 30 40
ft.



**Asphalt Patching and Slurry Seal
962 Square Yards**



Castle Rock
Public Works
4175 N Castleton
Castle Rock, CO
80109


Project:
Red Hawk Maintenance Shop

Date: 1/7/2020

Drawn By: KB

Address:
2156 Red Hawk Ridge Dr
Castle Rock, CO

Legend:

 2020 Parking Lots

Scale:

1 inch = 21 feet

0 6.5 13 19.5 26
ft.



**Asphalt Seal Coat
6726 Square Yards**



Castle Rock
Public Works
4175 N Castleton
Castle Rock, CO
80109


Project:
Rhyolite Park Parking Lot

Date: 1/7/2020

Drawn By: KB

Address:
1701 Crystal Valley Pkwy
Castle Rock, CO

Legend:

 2020 Parking Lots

Scale:

1 inch = 72 feet

0 20 40 60 80
ft.



**Asphalt Patching and Mill and Overlay
7761 Square Yards**



Castle Rock
Public Works
4175 N Castleton
Castle Rock, CO
80109


Project:
Recreation Center Parking Lot

Date: 1/7/2020

Drawn By: KB

Address:
2301 Woodlands Blvd
Castle Rock, CO

Legend:

 2020 Parking Lots

Scale:

1 inch = 98 feet

0 30 60 90 120
ft.



**Crack Seal, Mastic and Seal Coat
580 Square Yards**



Castle Rock
Public Works
4175 N Castleton
Castle Rock, CO
80109

Project:
Milestone Pump Station


Date: 1/7/2020

Drawn By: KB

Address:

7 Founders Pkwy at Front St
Castle Rock, CO

Legend:

  2020 Parking Lots

Scale:

1 inch = 20 feet

0 6 12 18 24
ft.



Concrete Pavement
Replacement



Castle Rock
Public Works
4175 N Castleton
Castle Rock, CO
80109

Project:
Miller Treatment Plant

Date: 1/7/2020

Drawn By: KB

Address:
S Plum Creek Blvd
Castle Rock, CO

Legend:

2020 Parking Lots

Scale:

1 inch = 21 feet

0 6.5 13 19.5 26
ft.



**Seal Coat and Asphalt Patching
550 Square Yards**



Castle Rock
Public Works
4175 N Castleton
Castle Rock, CO
80109


Project:
Prairie Hawk Well Field (A7)

Date: 1/7/2020

Drawn By: KB

Address:
Skyward Way
Castle Rock, CO

Legend:

 2020 Parking Lots

Scale:

1 inch = 14 feet

0 4 8 12 16
ft.



**Crack Seal, Mastic and Seal Coat
659 Square Yards**



Castle Oaks Dr



Castle Rock
Public Works
4175 N Castleton
Castle Rock, CO
80109

Project:
Castle Oaks Lift Station


Date: 1/7/2020

Drawn By: KB

Address:

Castle Oaks Dr
Castle Rock, CO

Legend:

 2020 Parking Lots

Scale:

1 inch = 18 feet

0 5 10 15 20
ft.

