


Clint Matheson
521 Anderson St
Castle Rock, Colorado 80104
Cell- (720) 232-8604

Colorado Decks Plus

Kyle Miller
5857 High Timber Creek
Castle Rock, Colorado 80104
Cell (C) (303) 919-6130
Customer # - 20034D2

Attachment D

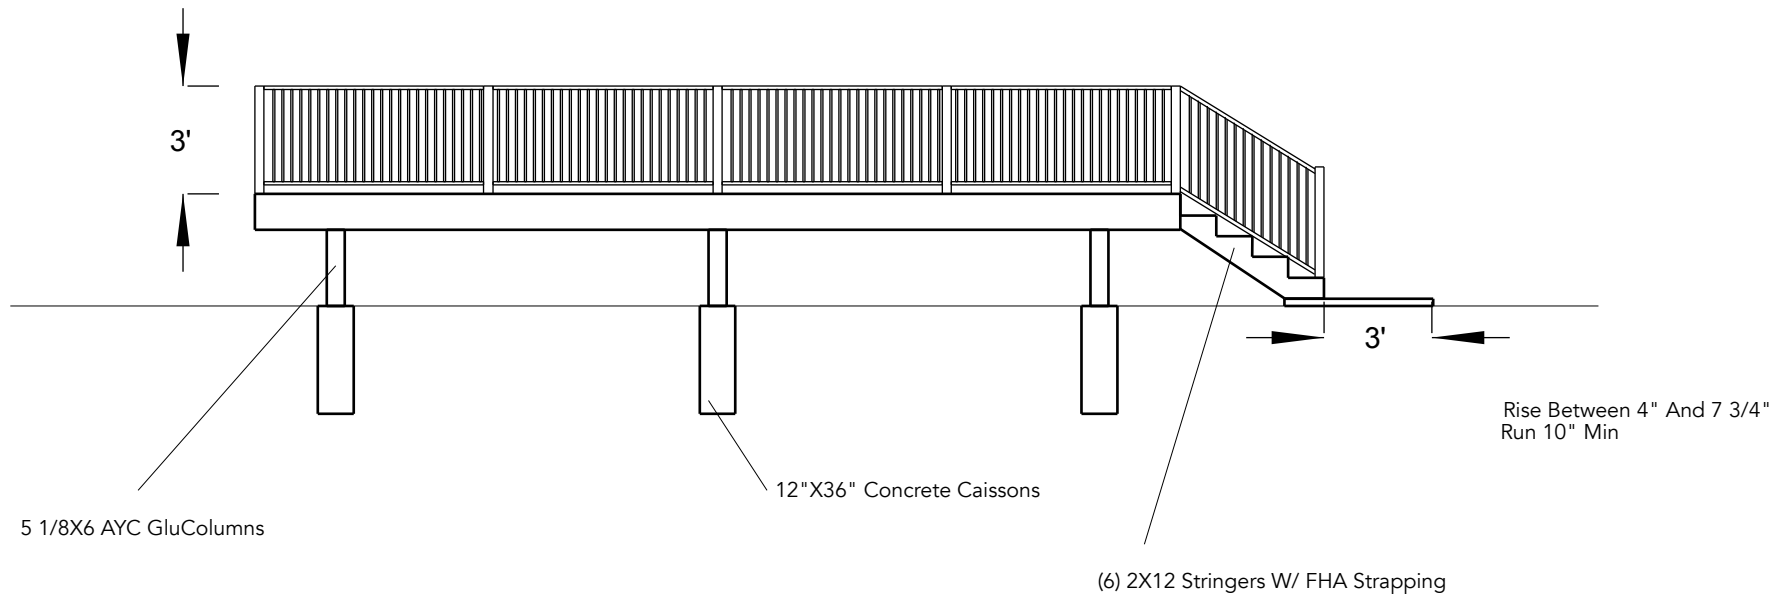

Side / Stair View


Elev: 36"
Scale - 3/16" = 1'

Designer: Clint Matheson
Date: 05/12/2018
Cell: (720) 232-8604

Clint Matheson
521 Anderson St
Castle Rock, Colorado 80104
Cell- (720) 232-8604

Colorado Decks Plus

Kyle Miller
5857 High Timber Creek
Castle Rock, Colorado 80104
Cell (C) (303) 919-6130
Customer # - 20034D

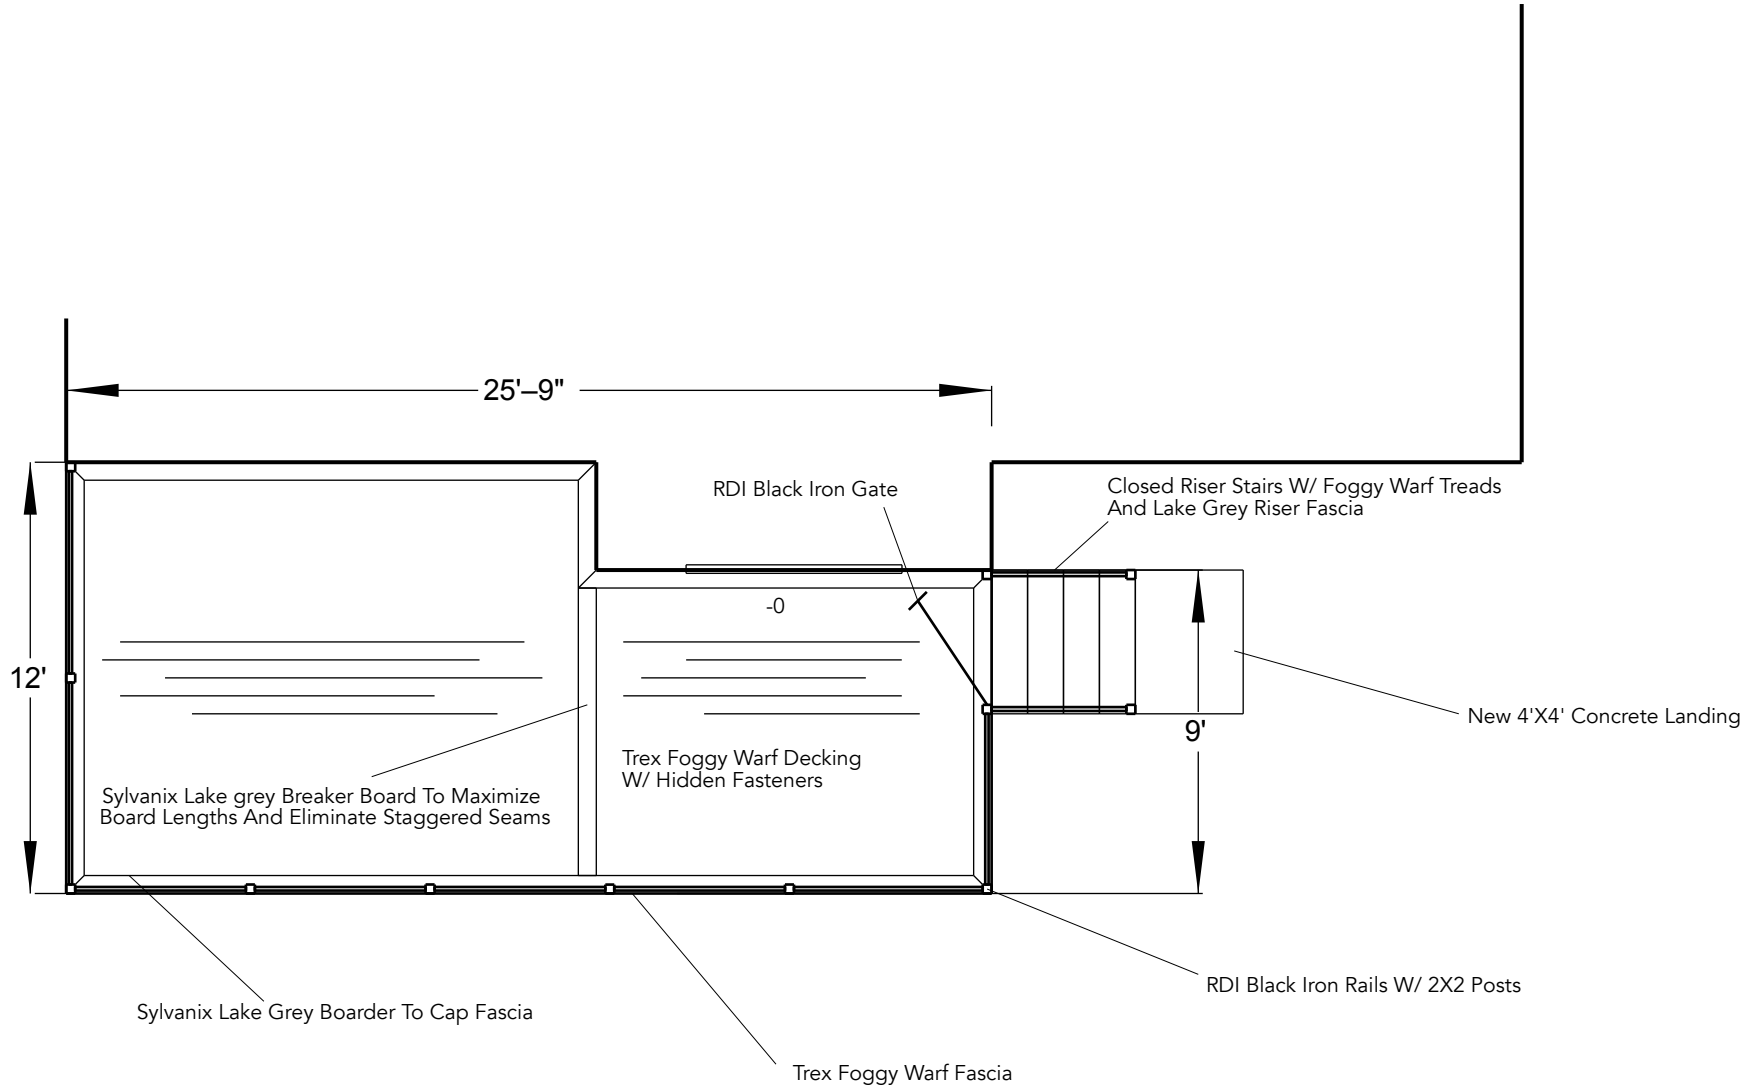

Elev: 36"
Scale - 3/16" = 1'


Lower Level Trex Deck And Stairs

Designer: Clint Matheson
Date: 05/05/2020
Cell: (720) 232-8604

Clint Matheson
521 Anderson St
Castle Rock, Colorado 80104
Cell- (720) 232-8604

Colorado Decks Plus

Kyle Miller
5857 High Timber Creek
Castle Rock, Colorado 80104
Cell (C) (303) 919-6130
Customer # - 20034D2

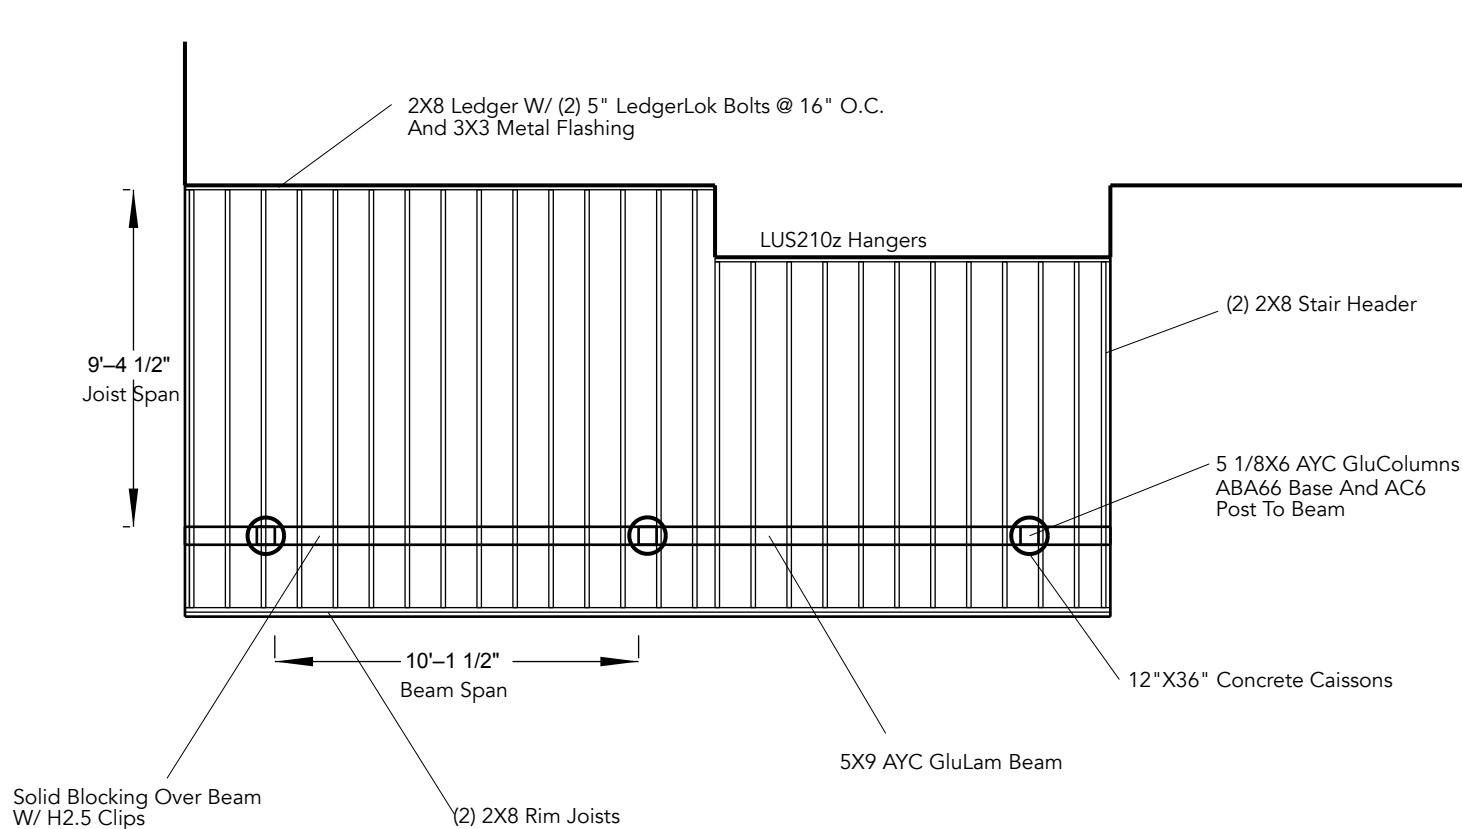

ALL FRAMING IS TREATED SYP#2 & BTR

Elev:36"
Scale - 3/16" = 1'

Lower Level Trex Deck And Stairs

Designer: Clint Matheson
Date: 05/12/2018
Cell: (720) 232-8604