


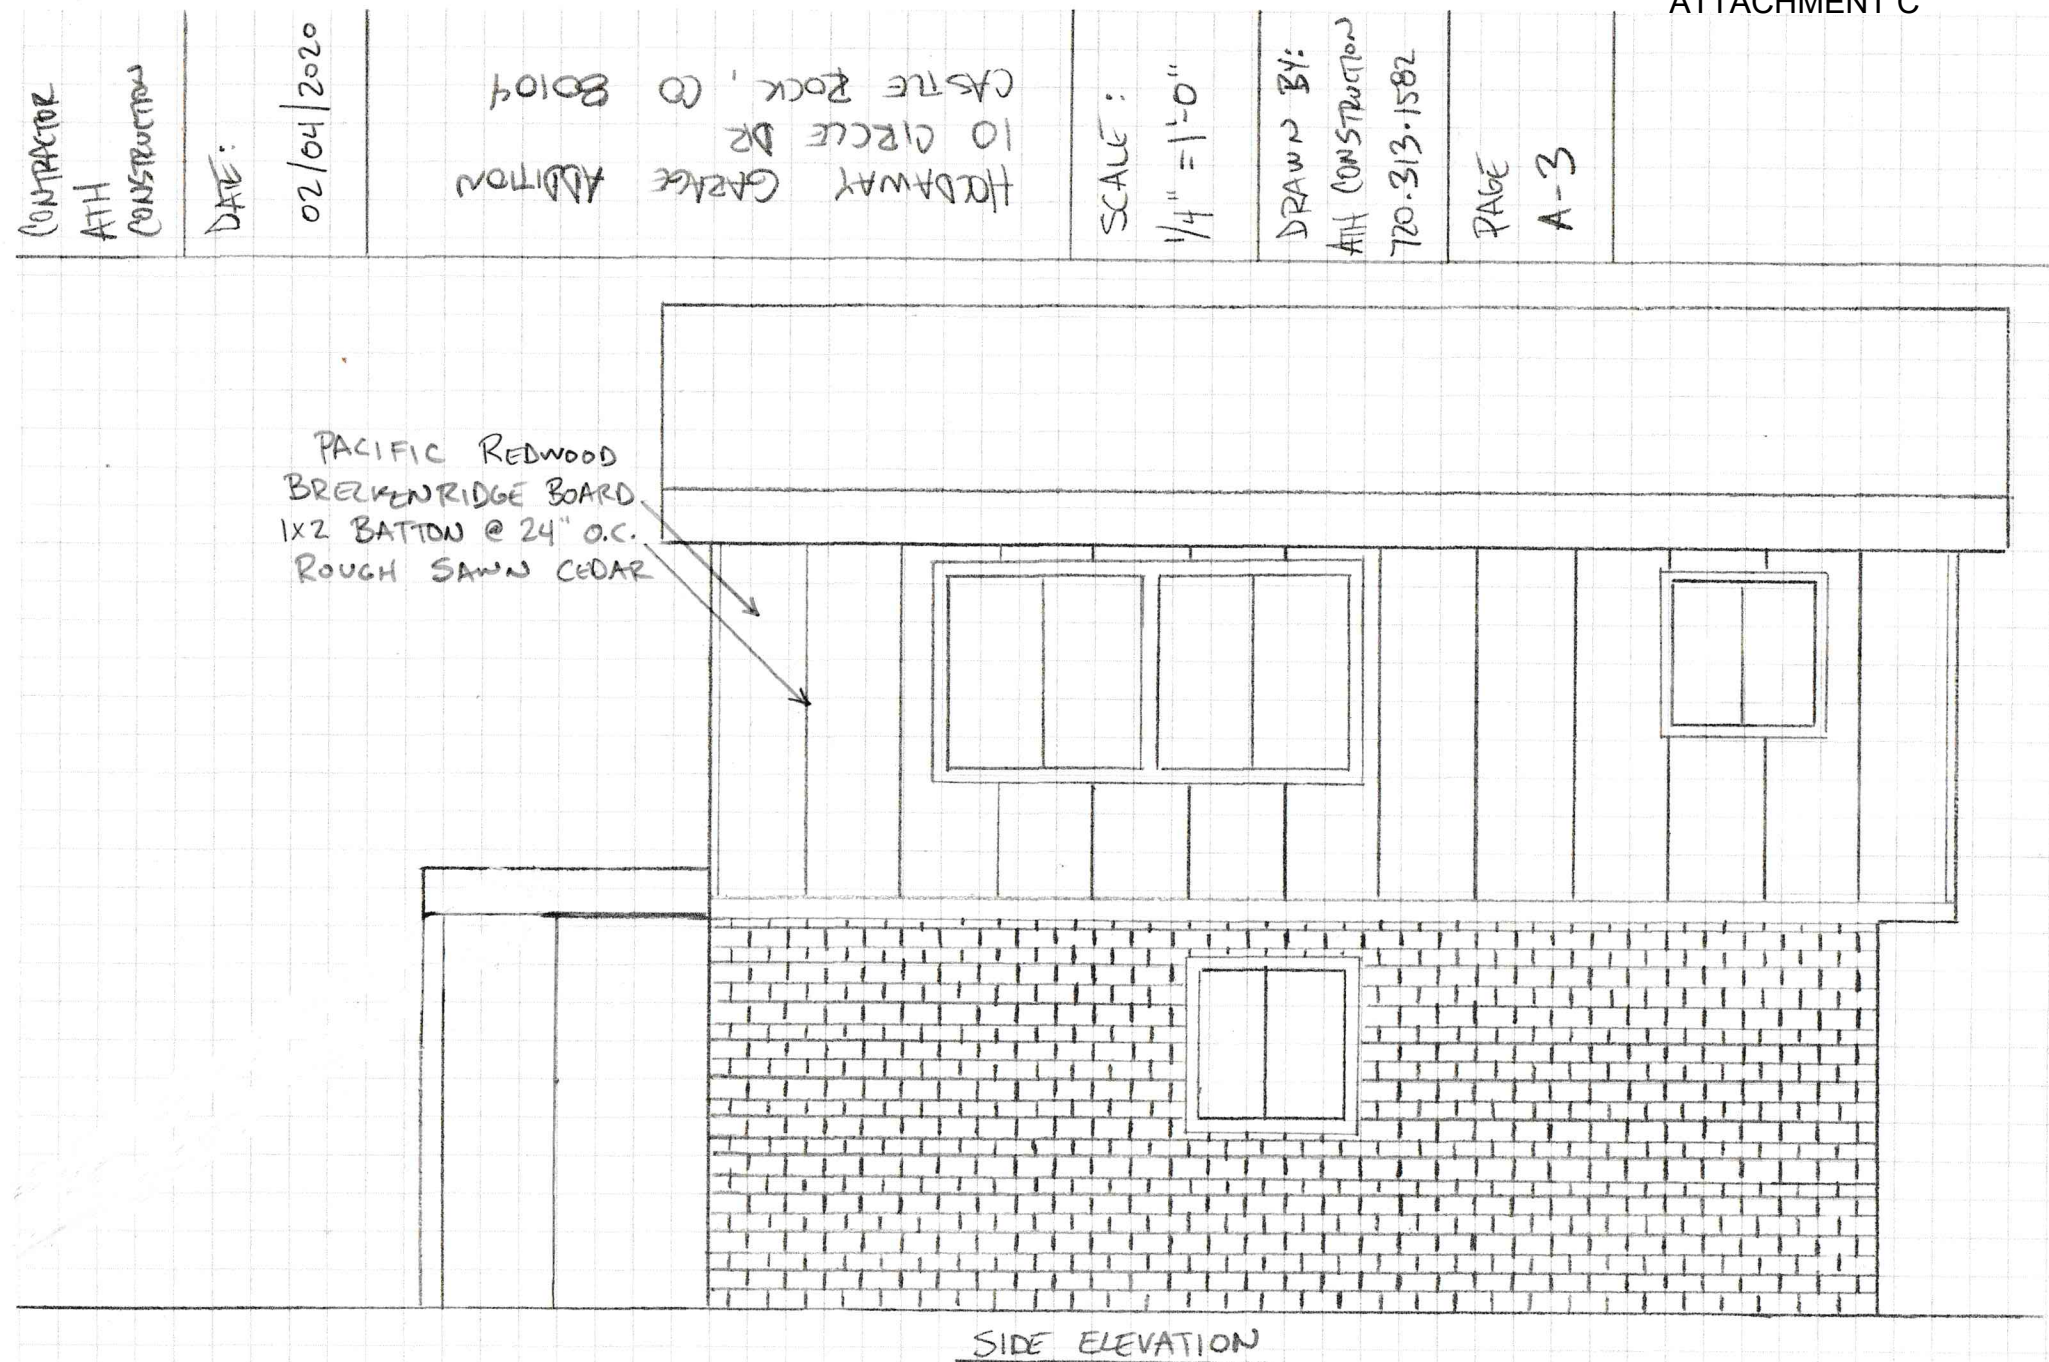

CONTRACTOR:
ATH
CONSTRUCTION

DATE:
02/04/2020

2
ADDITION
GARAGE
HOLDWAY
DR
10 CIRCLE

SCALE:
 $\frac{1}{4}" = 1'-0"$

DRAWN BY:
ATH
CONSTRUCTION

PAGE:
A-2

