


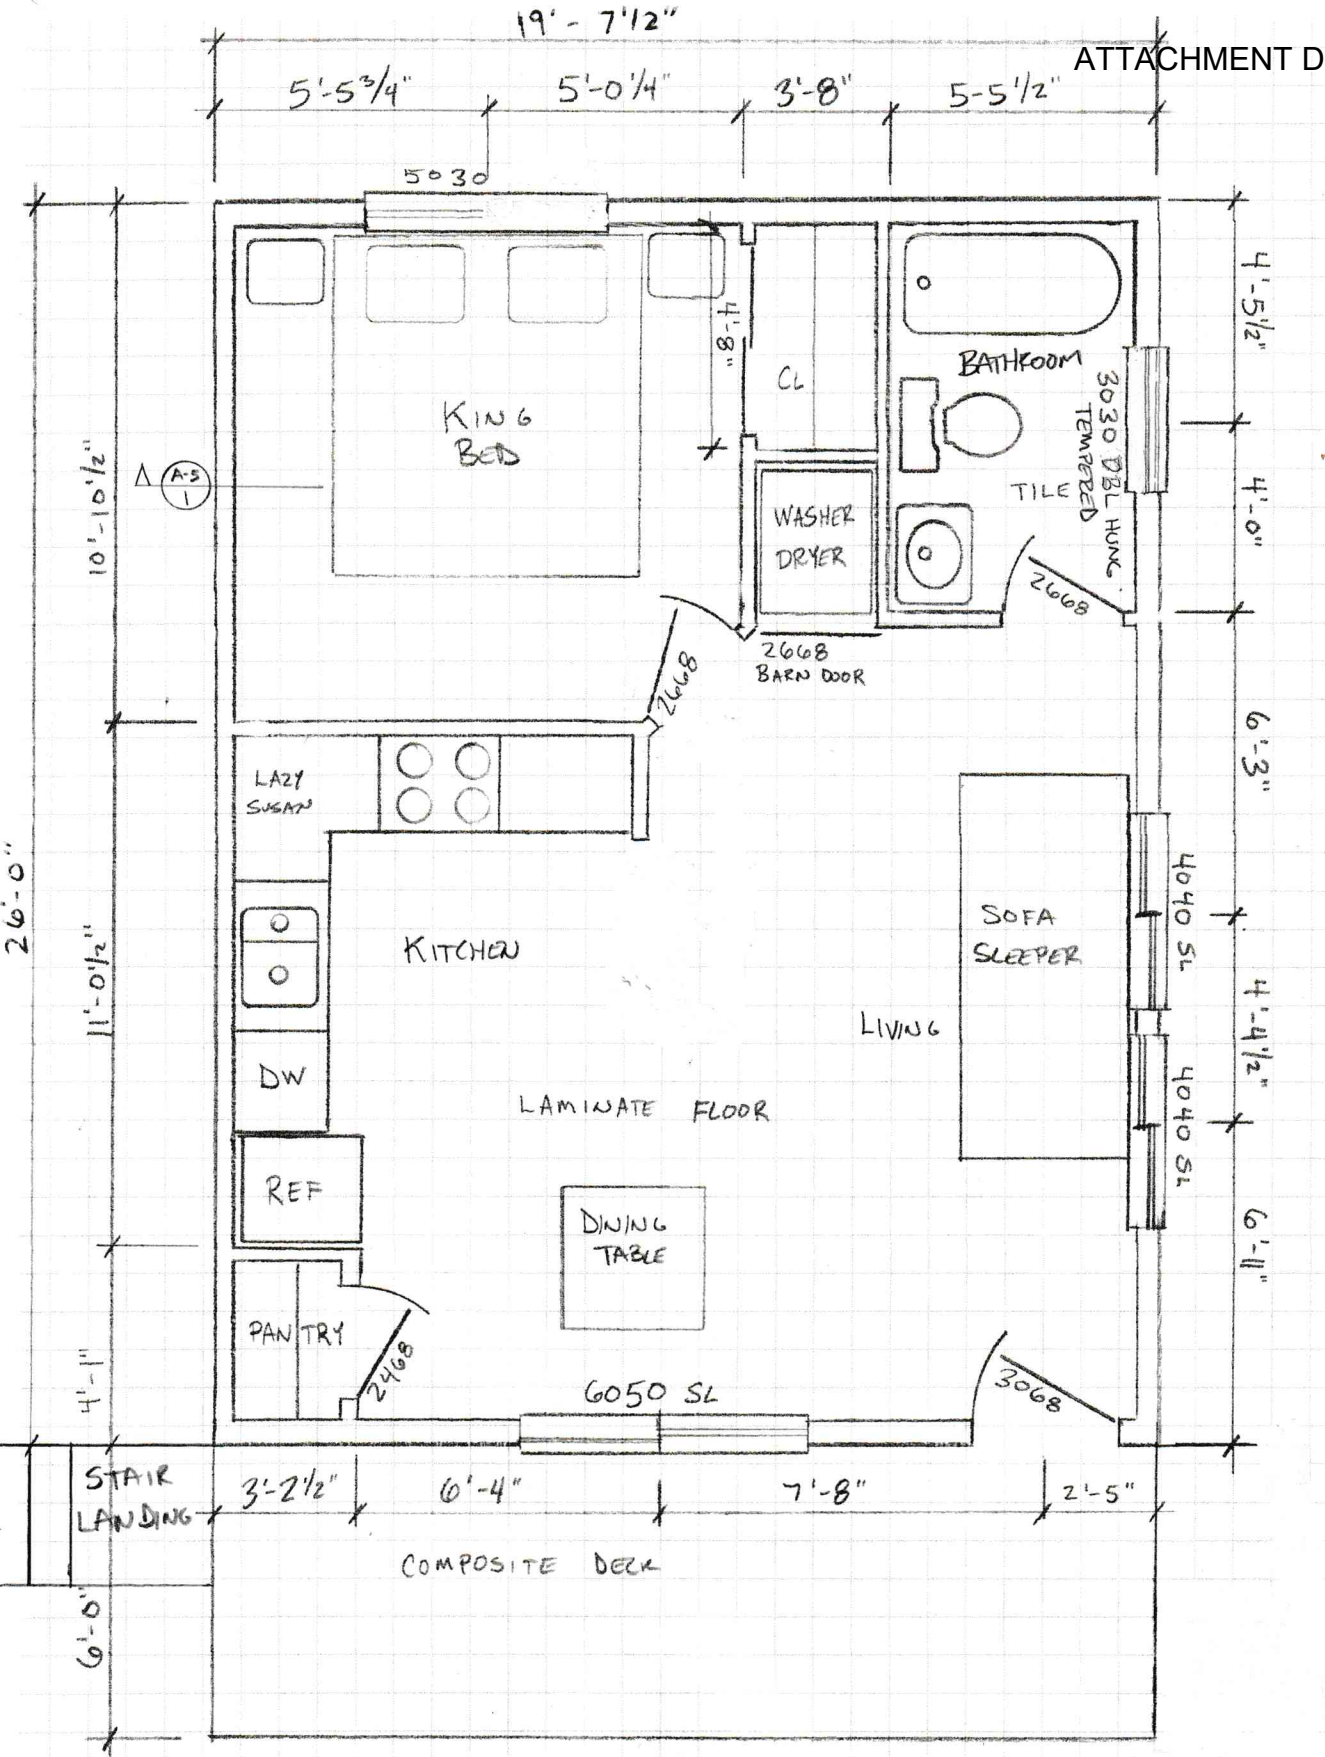

CONTRACTOR:
ATH
CONSTRUCTION

DATE:
02/04/2020

HOLDAYWAY GARAGE ADDITION
10 CIRCLE DR
CASTLE ROCK, CO 80104

SCALE:
1/4" = 1'-0"

DRAWN BY:
ATH CONSTRUCTION
720.313.1582

PAGE:
A-1