


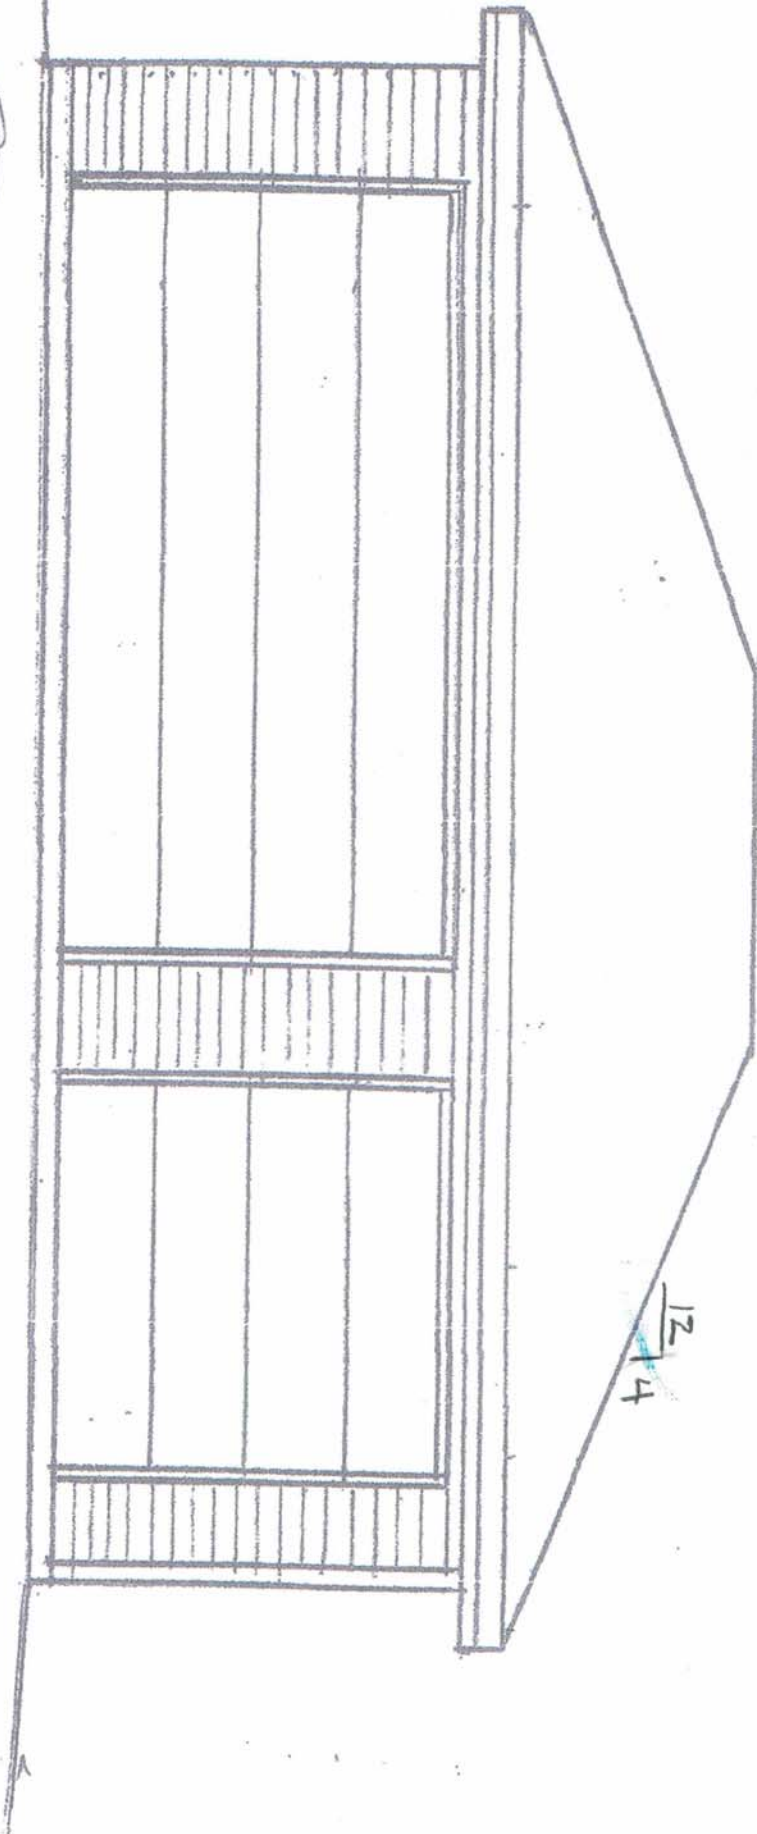

EAST ELEVATION

SCALE 1/4" = 1'-0"



302 N Lewis St

SOUTH & NORTH ELEVATION SCALE 1/4" = 1'-0"

