

Crack Seal and Seal Coat
143 Sq Yd



Castle Rock
Public Works
4175 N. Castleton
Castle Rock, CO
80109

 
Project:
Canyon South Well Field

Date: 11/16/2020

Drawn By: KB

Address:
2525 Founders Pkwy
Castle Rock, CO

Legend:

 2021 Parking Lot Treatments

Scale:

1 inch = 10 feet

0 3 6 9 12
ft.



Crack Seal and Seal Coat
415 Sq Yd



Castle Rock
Public Works
4175 N Castleton
Castle Rock, CO
80109

Project:
Castle Oaks 6 Well Field

Date: 11/16/2020

Drawn By: KB

Address:
2914 Castle Oaks Dr
Castle Rock, CO

Legend:



2021 Parking Lot Treatments

Scale:

1 inch = 29 feet



**Asphalt Patching, Crack Seal and Seal Coat
594 Sq Yd**



Castle Rock
Public Works
4175 N Castleton
Castle Rock, CO
80109

Project:
Castle Oaks 7 Well Field

 
Date: 11/16/2020

Drawn By: KB

Address:

Castle Oaks Dr, south of Well Field 8
Castle Rock, CO

Legend:

 2021 Parking Lot Treatments

Scale:

1 inch = 26 feet

0 8 16 24 32
ft.



Crack Seal and Seat Coat
241 Sq Yd

Still Meadow Pl



Castle Rock
Public Works
4175 N Castleton
Castle Rock, CO
80109

Project:
Mitchell Creek Lift Station

Date: 11/16/2020

Drawn By: KB

Address:
5973 Still Meadow Pl
Castle Rock, CO

Legend:

2021 Parking Lot Treatments

Scale:

1 inch = 22 feet

0 6.5 13 19.5 26
ft.



Seal Coat and Asphalt Patching
510 Sq Yd

Prairie Hawk Dr



Castle Rock
Public Works
4175 N Castleton
Castle Rock, CO
80109

Project:
Prairie Hawk A7

Date: 11/16/2020

Drawn By: KB

Address:
Prairie Hawk Dr
Castle Rock, CO

Legend:

2021 Parking Lot Treatments

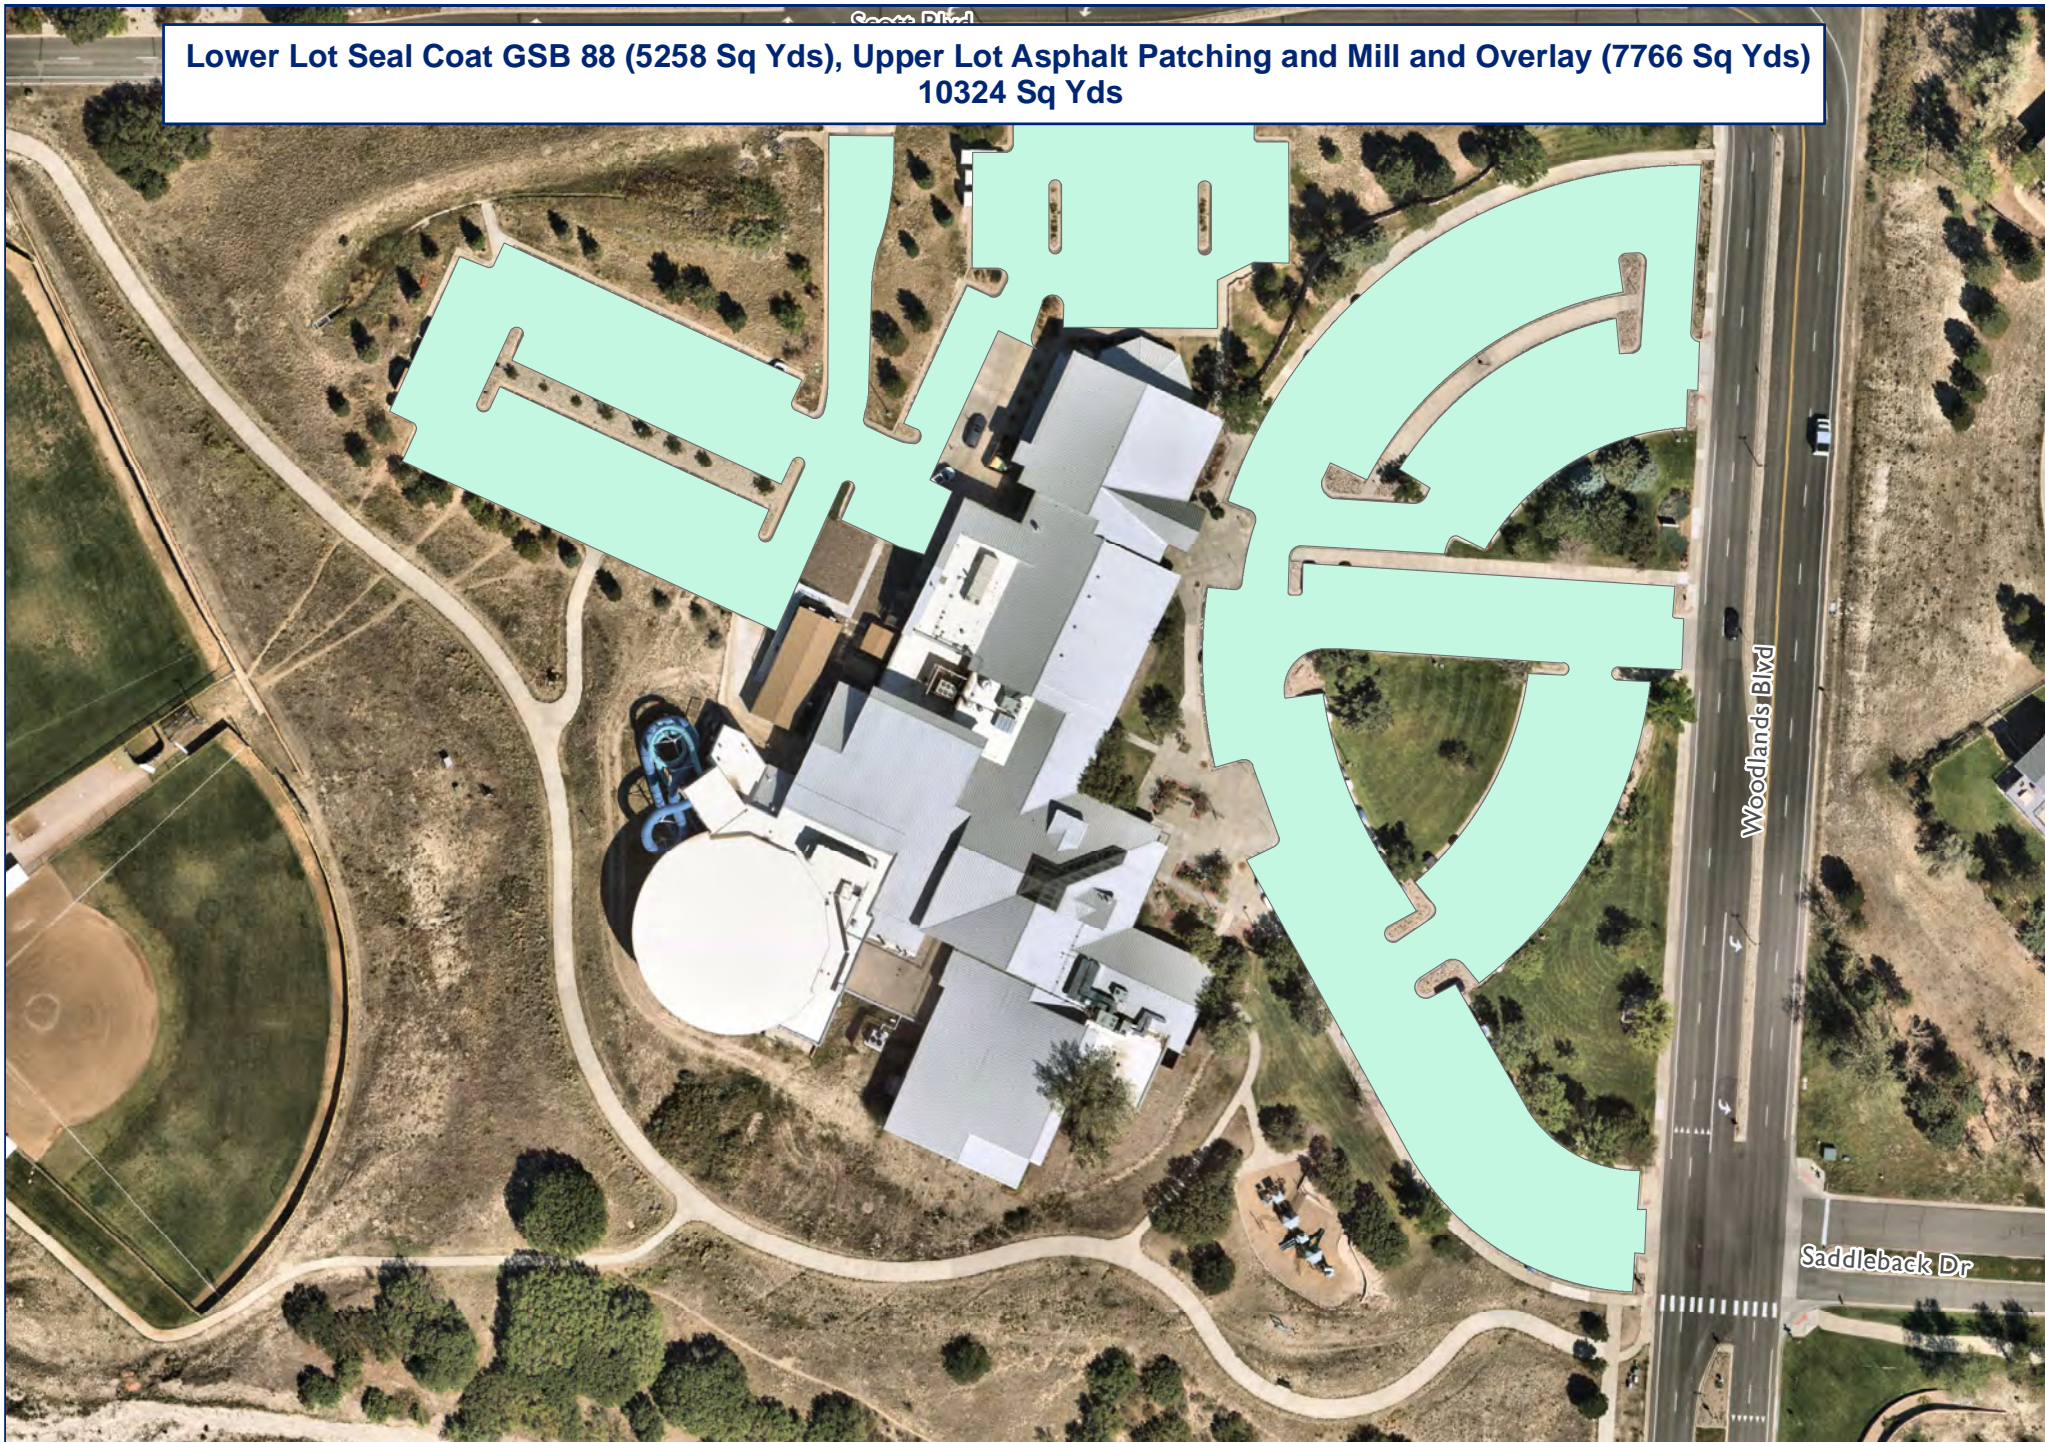
Scale:

1 inch = 30 feet

0 9 18 27 36
ft.



Lower Lot Seal Coat GSB 88 (5258 Sq Yds), Upper Lot Asphalt Patching and Mill and Overlay (7766 Sq Yds)
10324 Sq Yds



Castle Rock
Public Works
4175 N Castleton
Castle Rock, CO
80109

Project:
Recreation Center Parking Lot

Date: 11/16/2020

Drawn By: KB

Address:
2301 Woodlands Blvd
Castle Rock, CO

Legend:

2021 Parking Lot Treatments

Scale:

1 inch = 98 feet

0 30 60 90 120
ft.



Asphalt Patching and Slurry Seal
1905 Sq Yds



Castle Rock
Public Works
4175 N Castleton
Castle Rock, CO
80109

Project:
Red Hawk Maintenance Shop

Date: 11/16/2020

Drawn By: KB

Address:
2156 Red Hawk Ridge Dr
Castle Rock, CO

Legend:

2021 Parking Lot Treatments

Scale:

1 inch = 73 feet

0 20 40 60 80
ft.



Concrete and Asphalt Patching, Mill and Overlay
3027 Sq Yds

Red Hawk Dr

Red Hawk Ridge Dr



Castle Rock
Public Works
4175 N Castleton
Castle Rock, CO
80109

Project:
Red Hawk Golf Course Parking Lot
Date: 11/16/2020 Drawn By: KB

Address:
2156 Red Hawk Ridge Dr
Castle Rock, CO

Legend:

2021 Parking Lot Treatments

Scale:

1 inch = 52 feet

0 10 20 30 40
ft.



Asphalt Seal Coat
6615 Sq Yds



Castle Rock
Public Works
4175 N Castleton
Castle Rock, CO
80109

Project:
Rhyolite Park Parking Lot

Date: 11/16/2020

Drawn By: KB

Address:
1701 Crystal Valley Pkwy
Castle Rock, CO

Legend:

 2021 Parking Lot Treatments

Scale:

1 inch = 72 feet





Crack Seal and Seat Coat
1169 Sq Yd

Crystal Valley Pkwy

E Loop Rd



Castle Rock
Public Works
4175 N Castleton
Castle Rock, CO
80109

Project:
Sellar's Gulch Lift Station

Date: 11/16/2020 Drawn By: KB

Address:
2970 Crystal Valley Pkwy
Castle Rock, CO

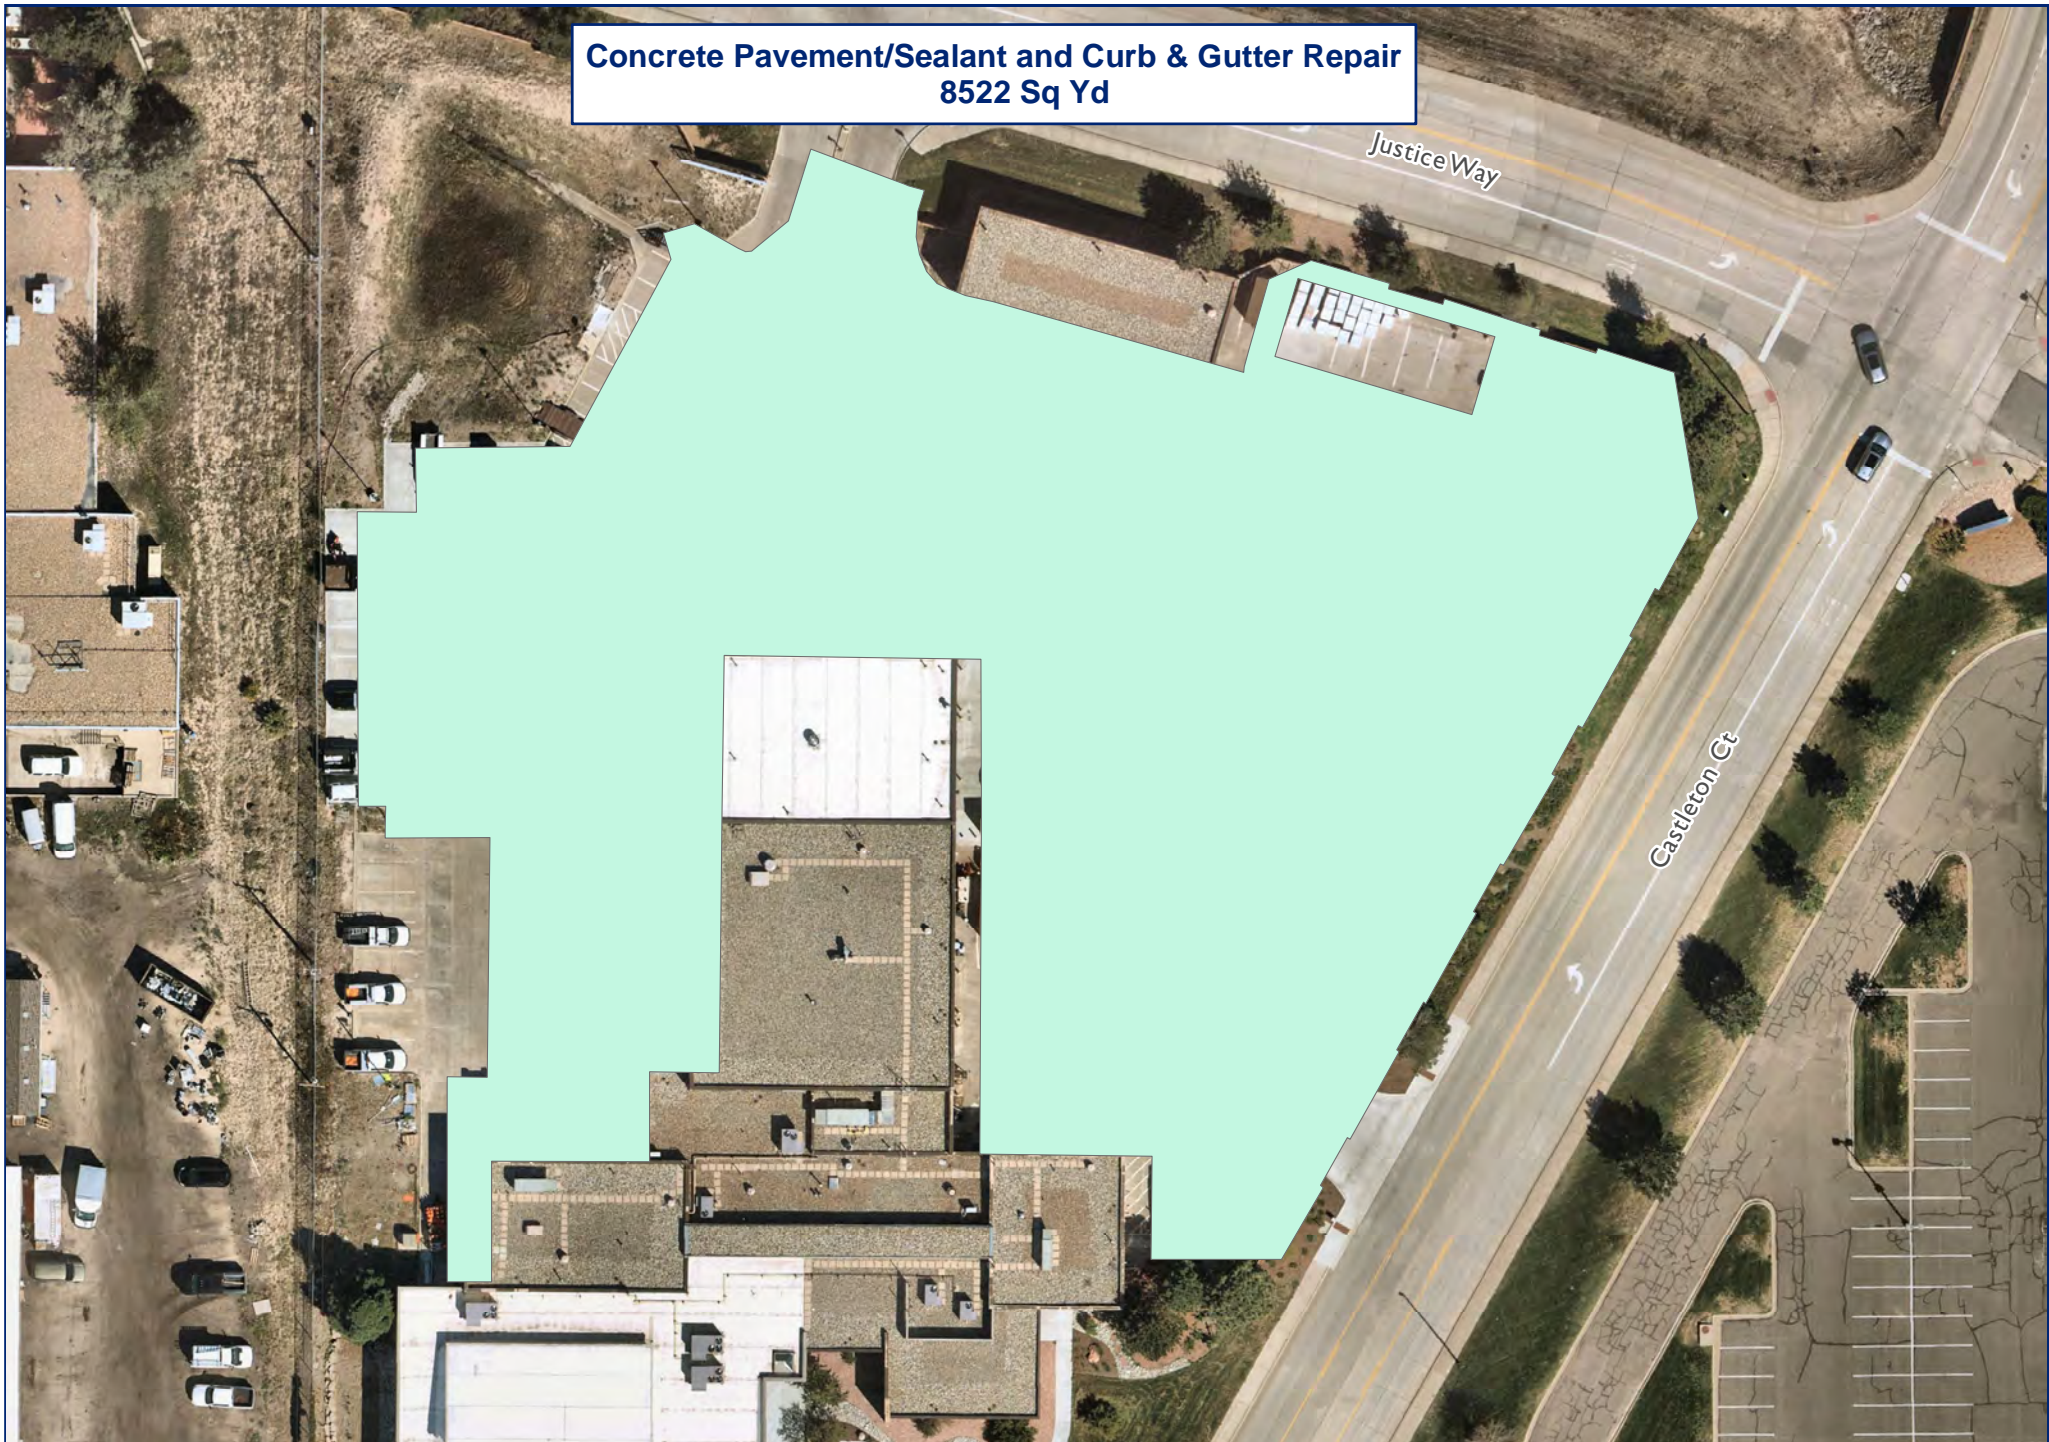
Legend:

2021 Parking Lot Treatments

Scale:
1 inch = 43 feet
0 10 20 30 40
ft.



**Concrete Pavement/Sealant and Curb & Gutter Repair
8522 Sq Yd**



Castle Rock
Public Works
4175 N Castleton
Castle Rock, CO
80109

 
Project:
Service Center Back Parking Lot

Date: 11/16/2020


Drawn By: KB

Address:
4175 Castleton Ct
Castle Rock, CO

Legend:

 2021 Parking Lot Treatments

Scale:

1 inch = 58 feet
0 10 20 30 40
 ft.



Seal Coat, Asphalt Patching and Concrete Work
4004 Sq Yds



Castle Rock
Public Works
4175 N Castleton
Castle Rock, CO
80109


Project:
Service Center Front Parking Lot

Date: 11/16/2020

Drawn By: KB

Address:
4175 Castleton Ct
Castle Rock, CO

Legend:

 2021 Parking Lot Treatments

Scale:

1 inch = 48 feet

0 10 20 30 40
ft.



Asphalt Patching, Crack Seal, Seal Coat
685 Sq Yd

Ridge Rd



Castle Rock
Public Works
4175 N Castleton
Castle Rock, CO
80109

Project:
Tank 16

 
Date: 11/16/2020

Drawn By: KB

Address:

472 Ridge Road
Castle Rock, CO

Legend:

 2021 Parking Lot Treatments

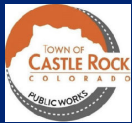
Scale:

1 inch = 37 feet

0 10 20 30 40
ft.



Crack Seal and Seal Coat
186 Sq Yds



Castle Rock
Public Works
4175 N Castleton
Castle Rock, CO
80109

Project:
Woodlands 1 Well Field

Date: 12/22/2020

Drawn By: KB

Address:
2115 Founders Parkway
Castle Rock, CO

Legend:



2021 Parking Lot Treatments

Scale:

1 inch = 13 feet

