



NIGHT WORK ACTIVITIES MAP

Residential Properties Adjacent to Proposed Night Work Activities

ATTACHMENT B



0 75 150 300 Feet

Project: Red Hawk Golf Course Parking Lot (North Half)



- 300 Foot Project Buffer
- Night Work Activity Project Area
- Parcels to Receive Accommodation Offer



NIGHT WORK ACTIVITIES MAP


Residential Properties Adjacent to Proposed Night Work Activities

ATTACHMENT B



0 100 200 400 Feet

Project: Front St

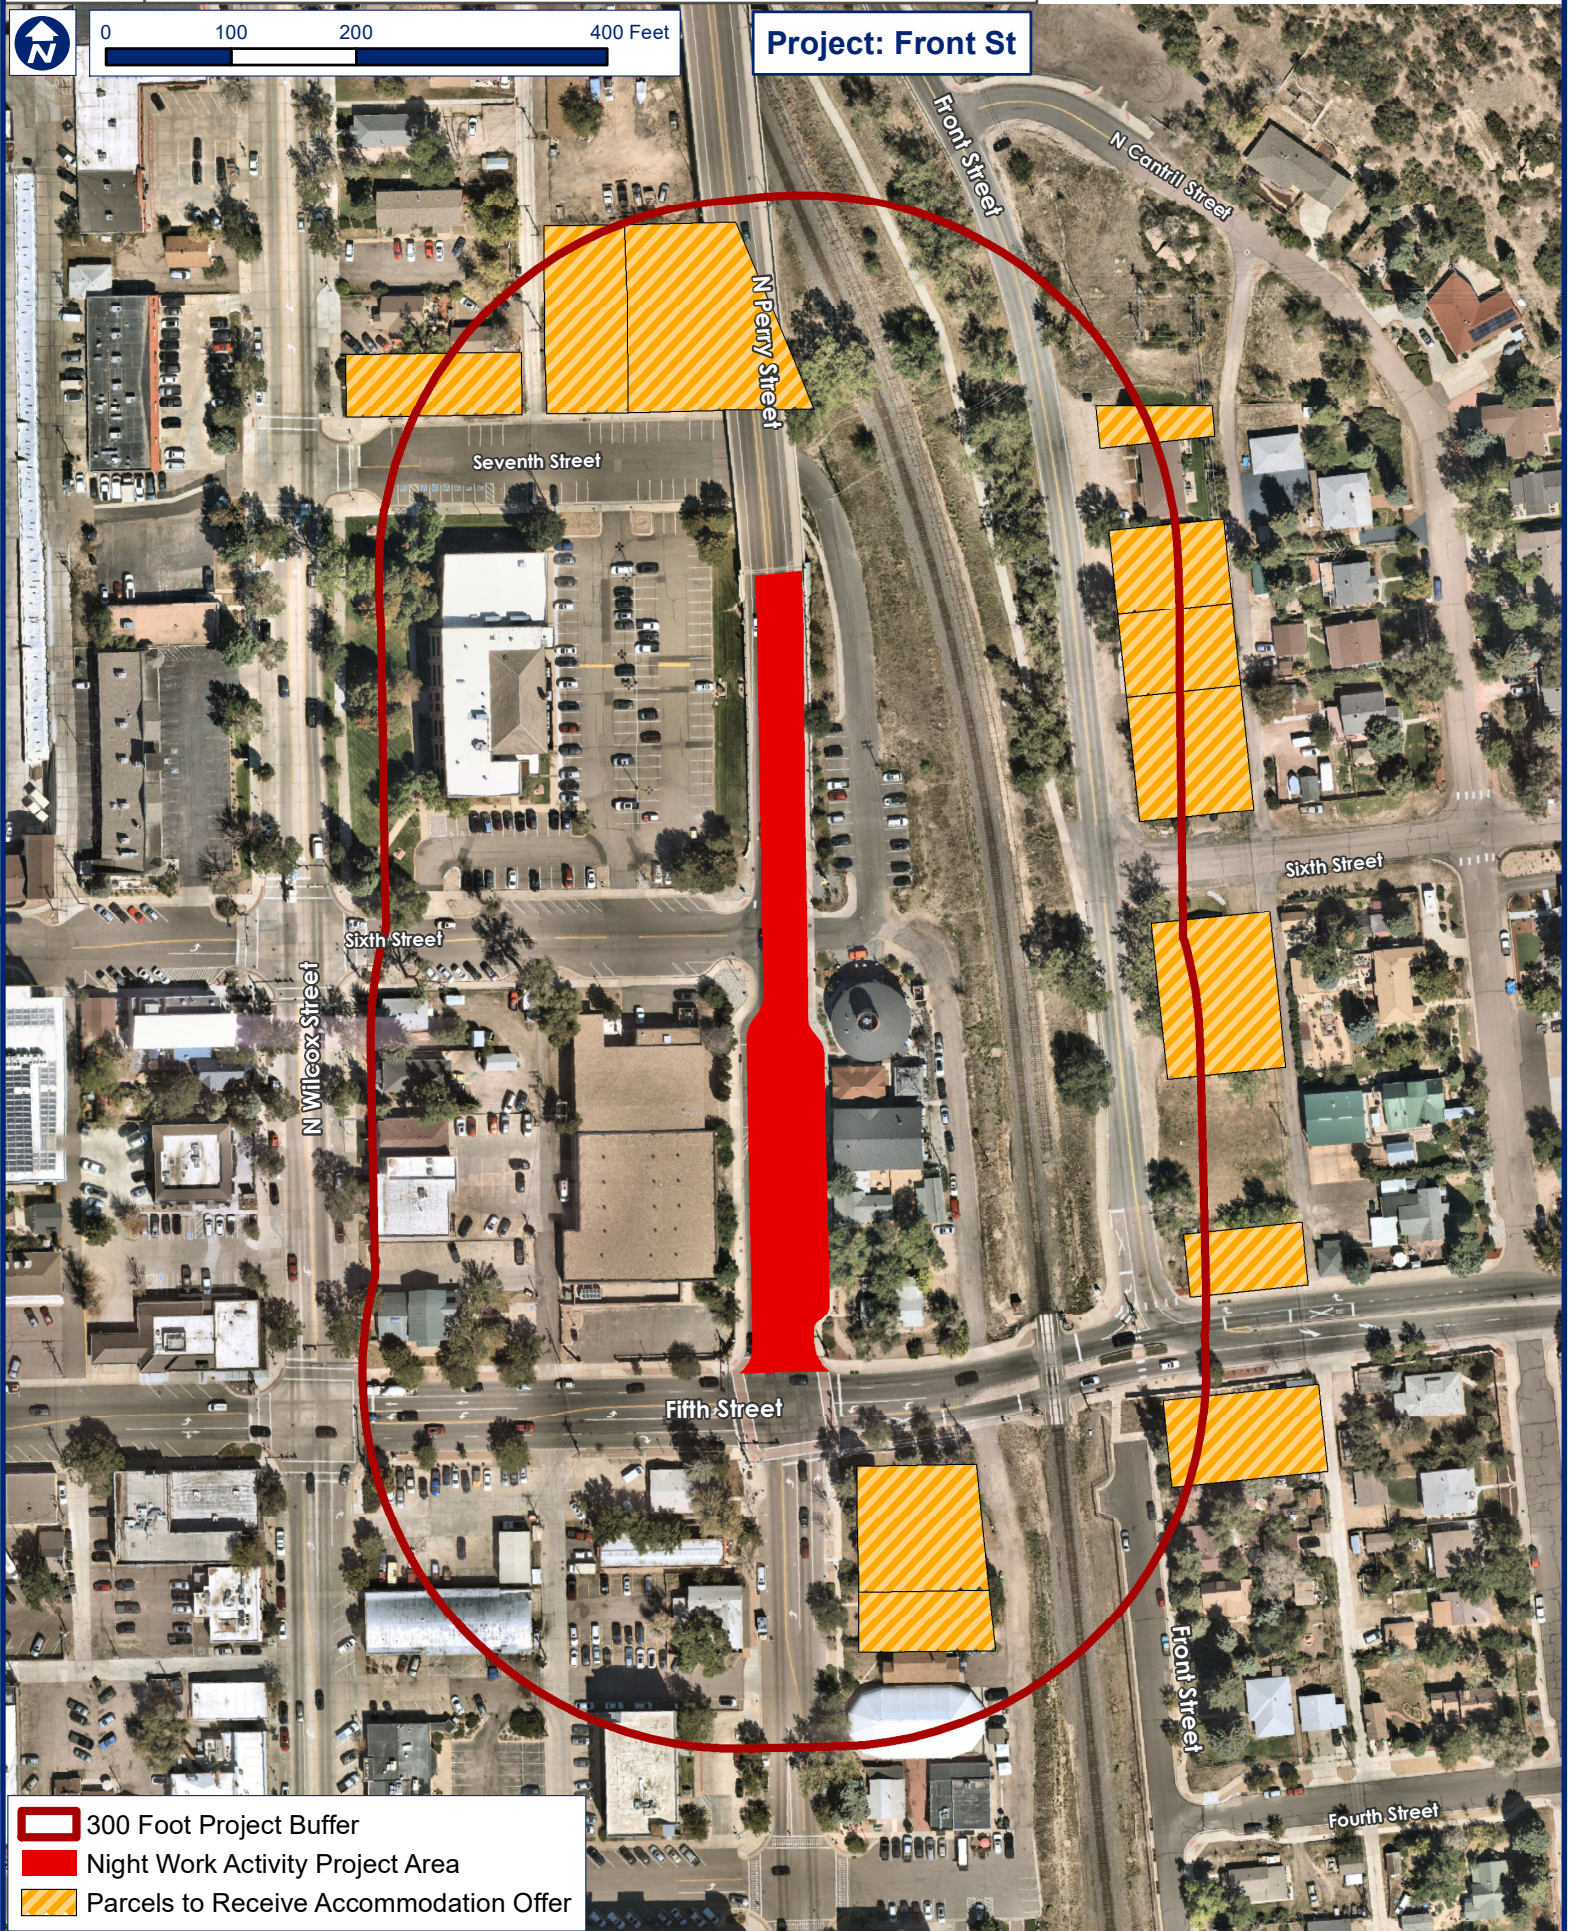

- 300 Foot Project Buffer
- Night Work Activity Project Area
- Parcels to Receive Accommodation Offer



NIGHT WORK ACTIVITIES MAP


Residential Properties Adjacent to Proposed Night Work Activities

ATTACHMENT B



0 75 150 300 Feet

Project: Downtown Alley Improvements

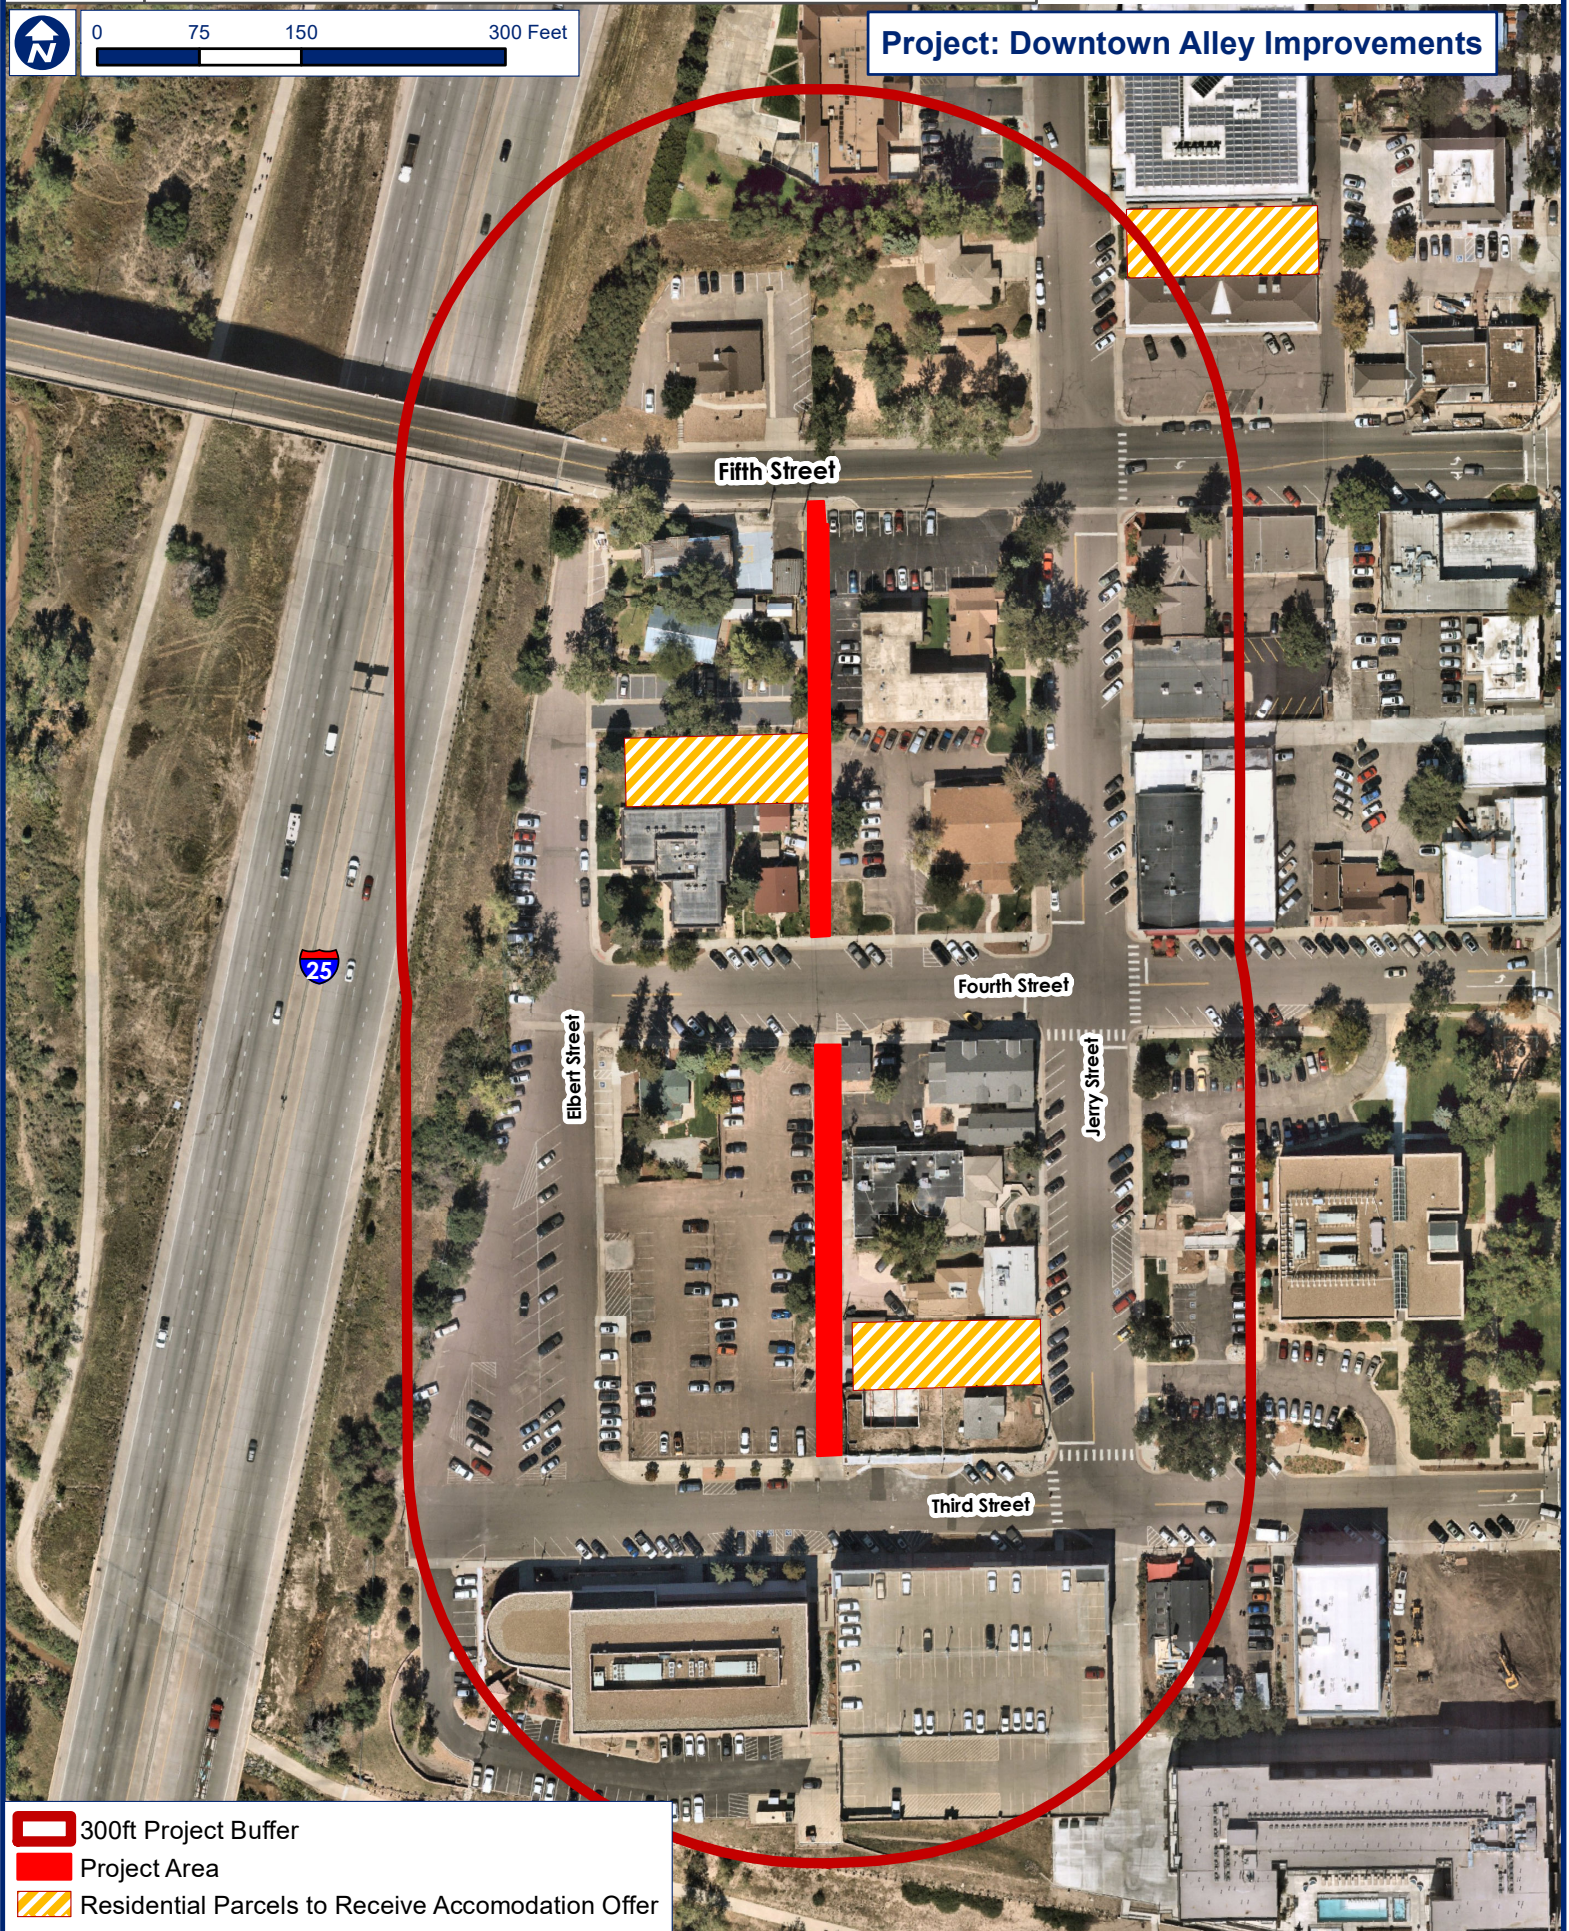

- 300ft Project Buffer
- Project Area
- Residential Parcels to Receive Accomodation Offer