

ROLL PLOT – CROWFOOT VALLEY ROAD WIDENING PROJECT
ROADWAY IMPROVEMENTS FROM KNOBCONE DR TO MACANTA BLVD

Attachment A

DATE: MARCH 2025

LEGEND:



- PROPOSED PAVEMENT FOOTPRINT (HOT MIX ASPHALT AND CONCRETE)
- EXISTING PAVEMENT FOOTPRINT (HOT MIX ASPHALT AND CONCRETE)
- PROPOSED CONCRETE (SIDEWALK AND MEDIAN COVER MATERIAL)

- TOE OF FILL
- TOP OF CUT

NOTES:

- TEMPORARY EASEMENTS INCLUDE CONSTRUCTION ACCESS RELATED TO GRADING AND EROSION CONTROL.

EASEMENT NO.	PARCEL NO. IMPACTED	PROPOSED ROW IMPACTS	
		SIZE	
		SF	ACRE
ROW-1	2351-253-05-019	1,031	0.023
TE-1		3,022	0.069
ROW-2	2351-253-11-001	31	0.001
TE-2		117	0.003
ROW-3	2351-253-04-002	29	0.001
TE-3		206	0.005
ROW-4	2351-253-00-024	41	0.001
TE-4		704	0.016
TE-4	2351-251-14-064	36,919	0.848
TE-5		48,054	1.103

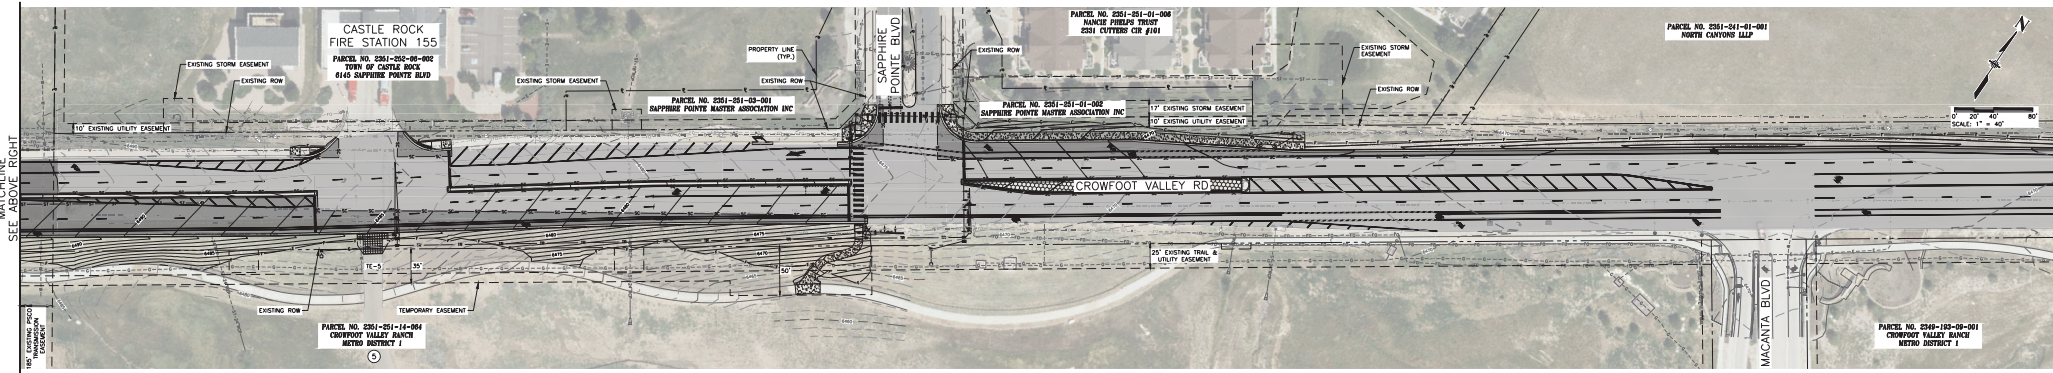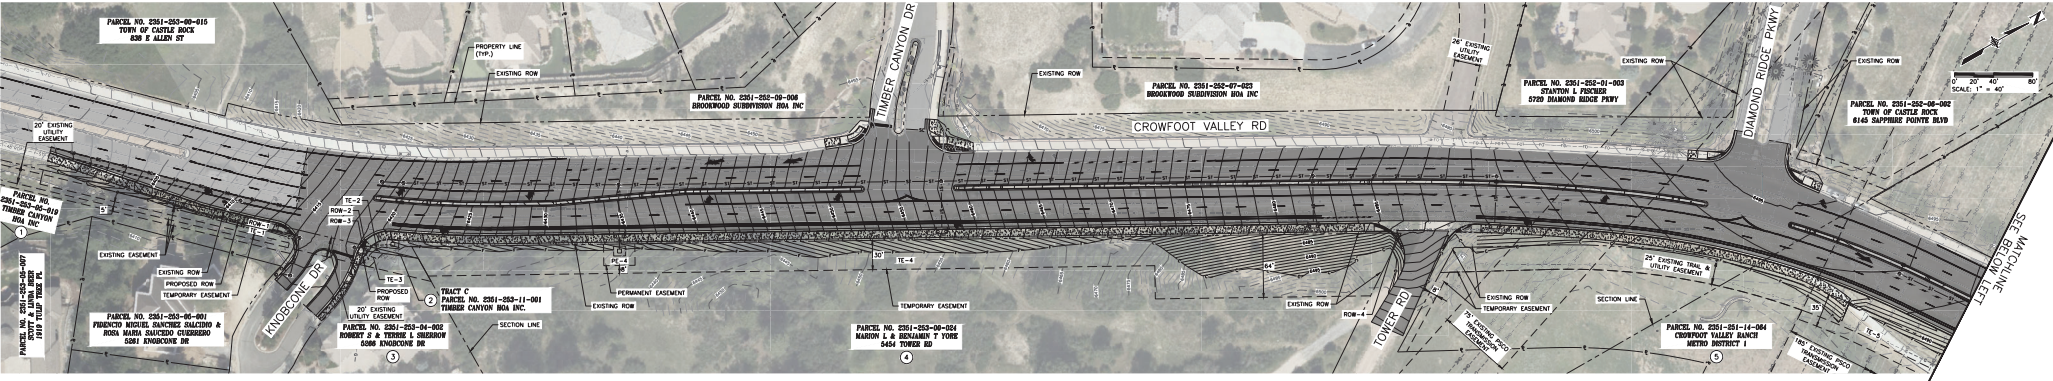

benesch