



EXHIBIT 3

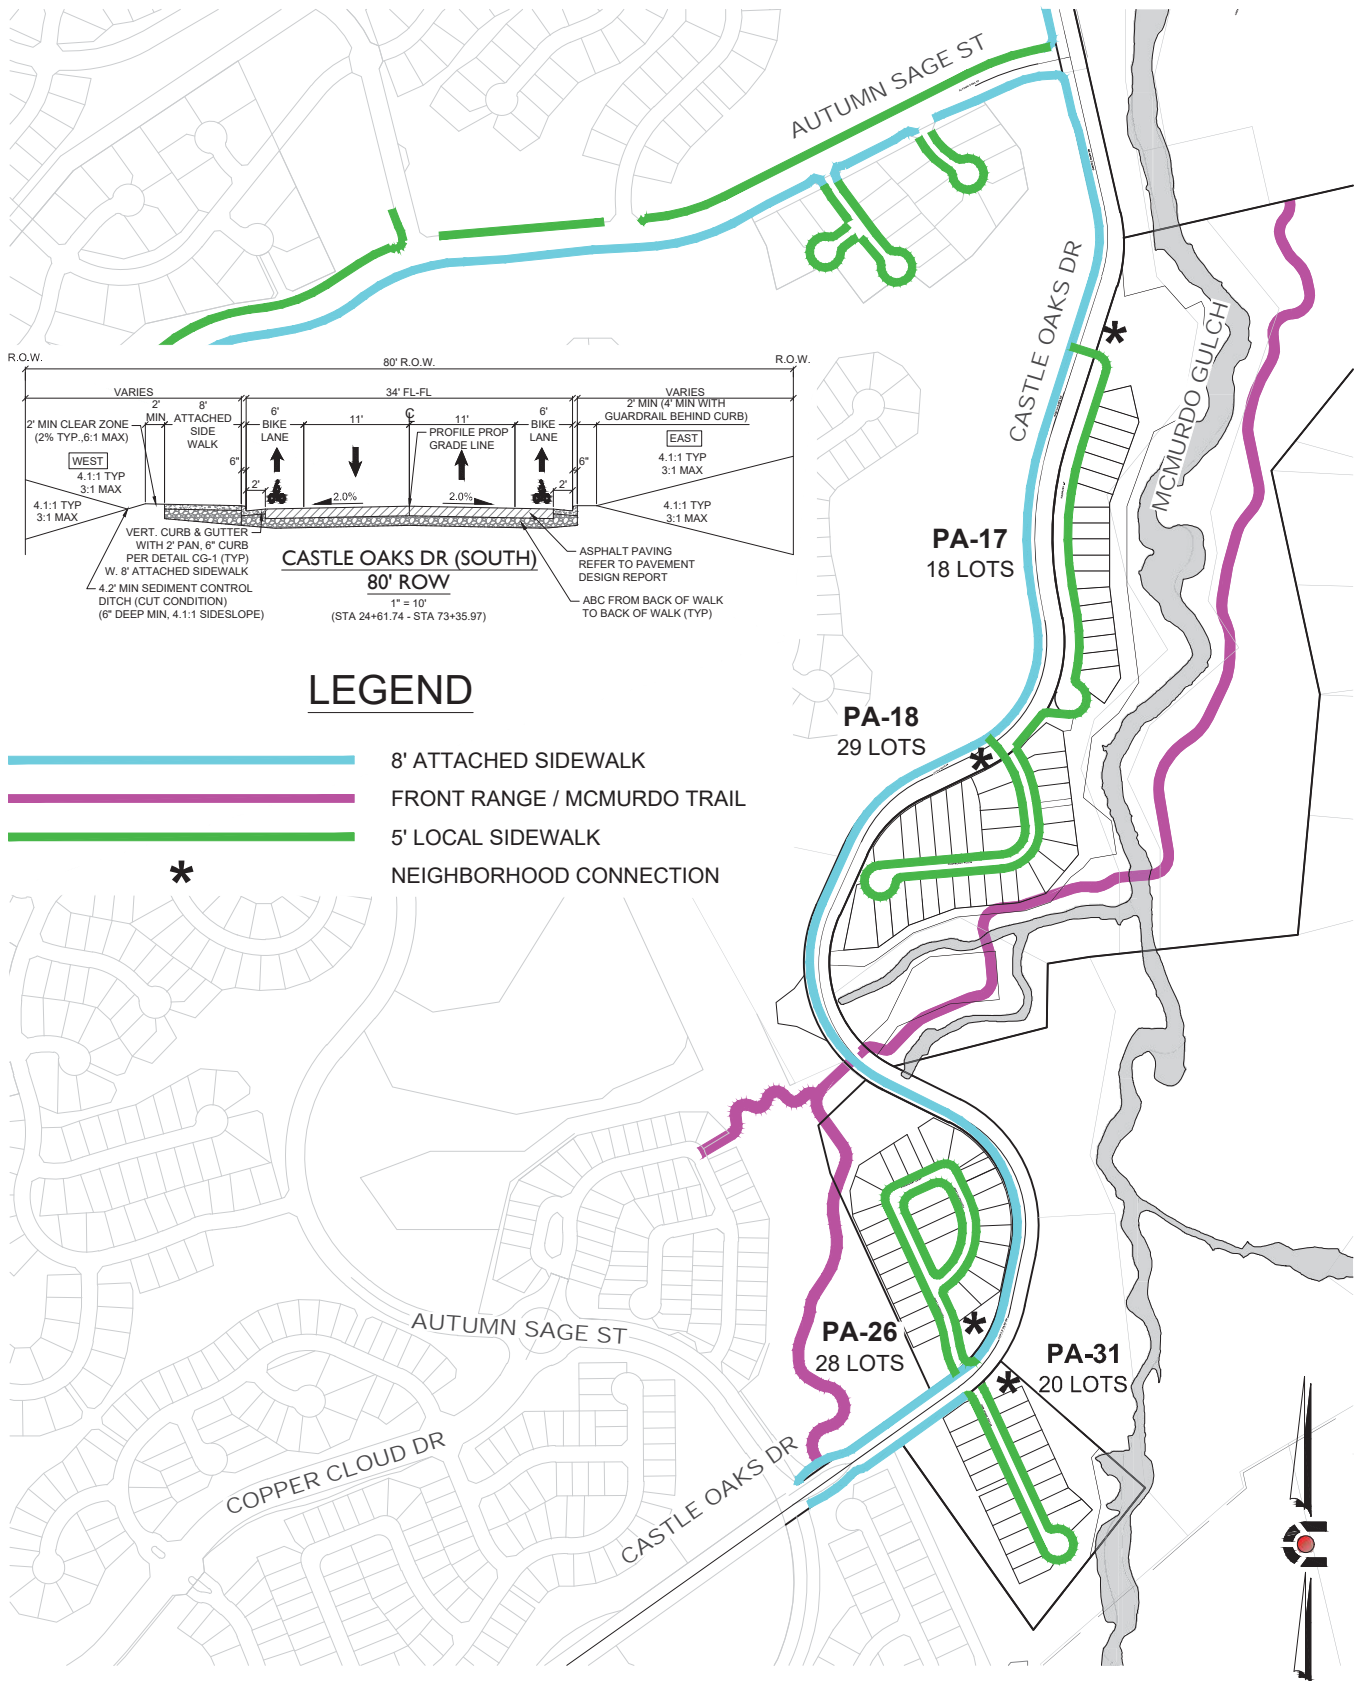

3/30/2021 10:50 AM: X:\14-001 NORTH BASIN\CD\DRIBITS\VARANCE\S20204-VARANCES\NORTH BASIN - CASTLE OAKS SECTION VARIANCE UPDATE.DWG.

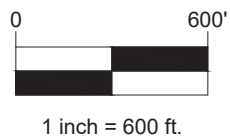

NORTH BASIN SIDEWALKS AND FRONT RANGE TRAIL

CREATED BY: JRF DATE: 03/30/2021

SHEET NUMBER
1
OF 1 SHEETS
JOB NUMBER
14-001

