


H:\2015 jobs\155005 Wolfensberger Ped Bridge\Engineering\2 CAD\Civil\Plans\S2.0 BRIDGE LAYOUT.dwg 7/28/2015 1:03:04 PM COHEN

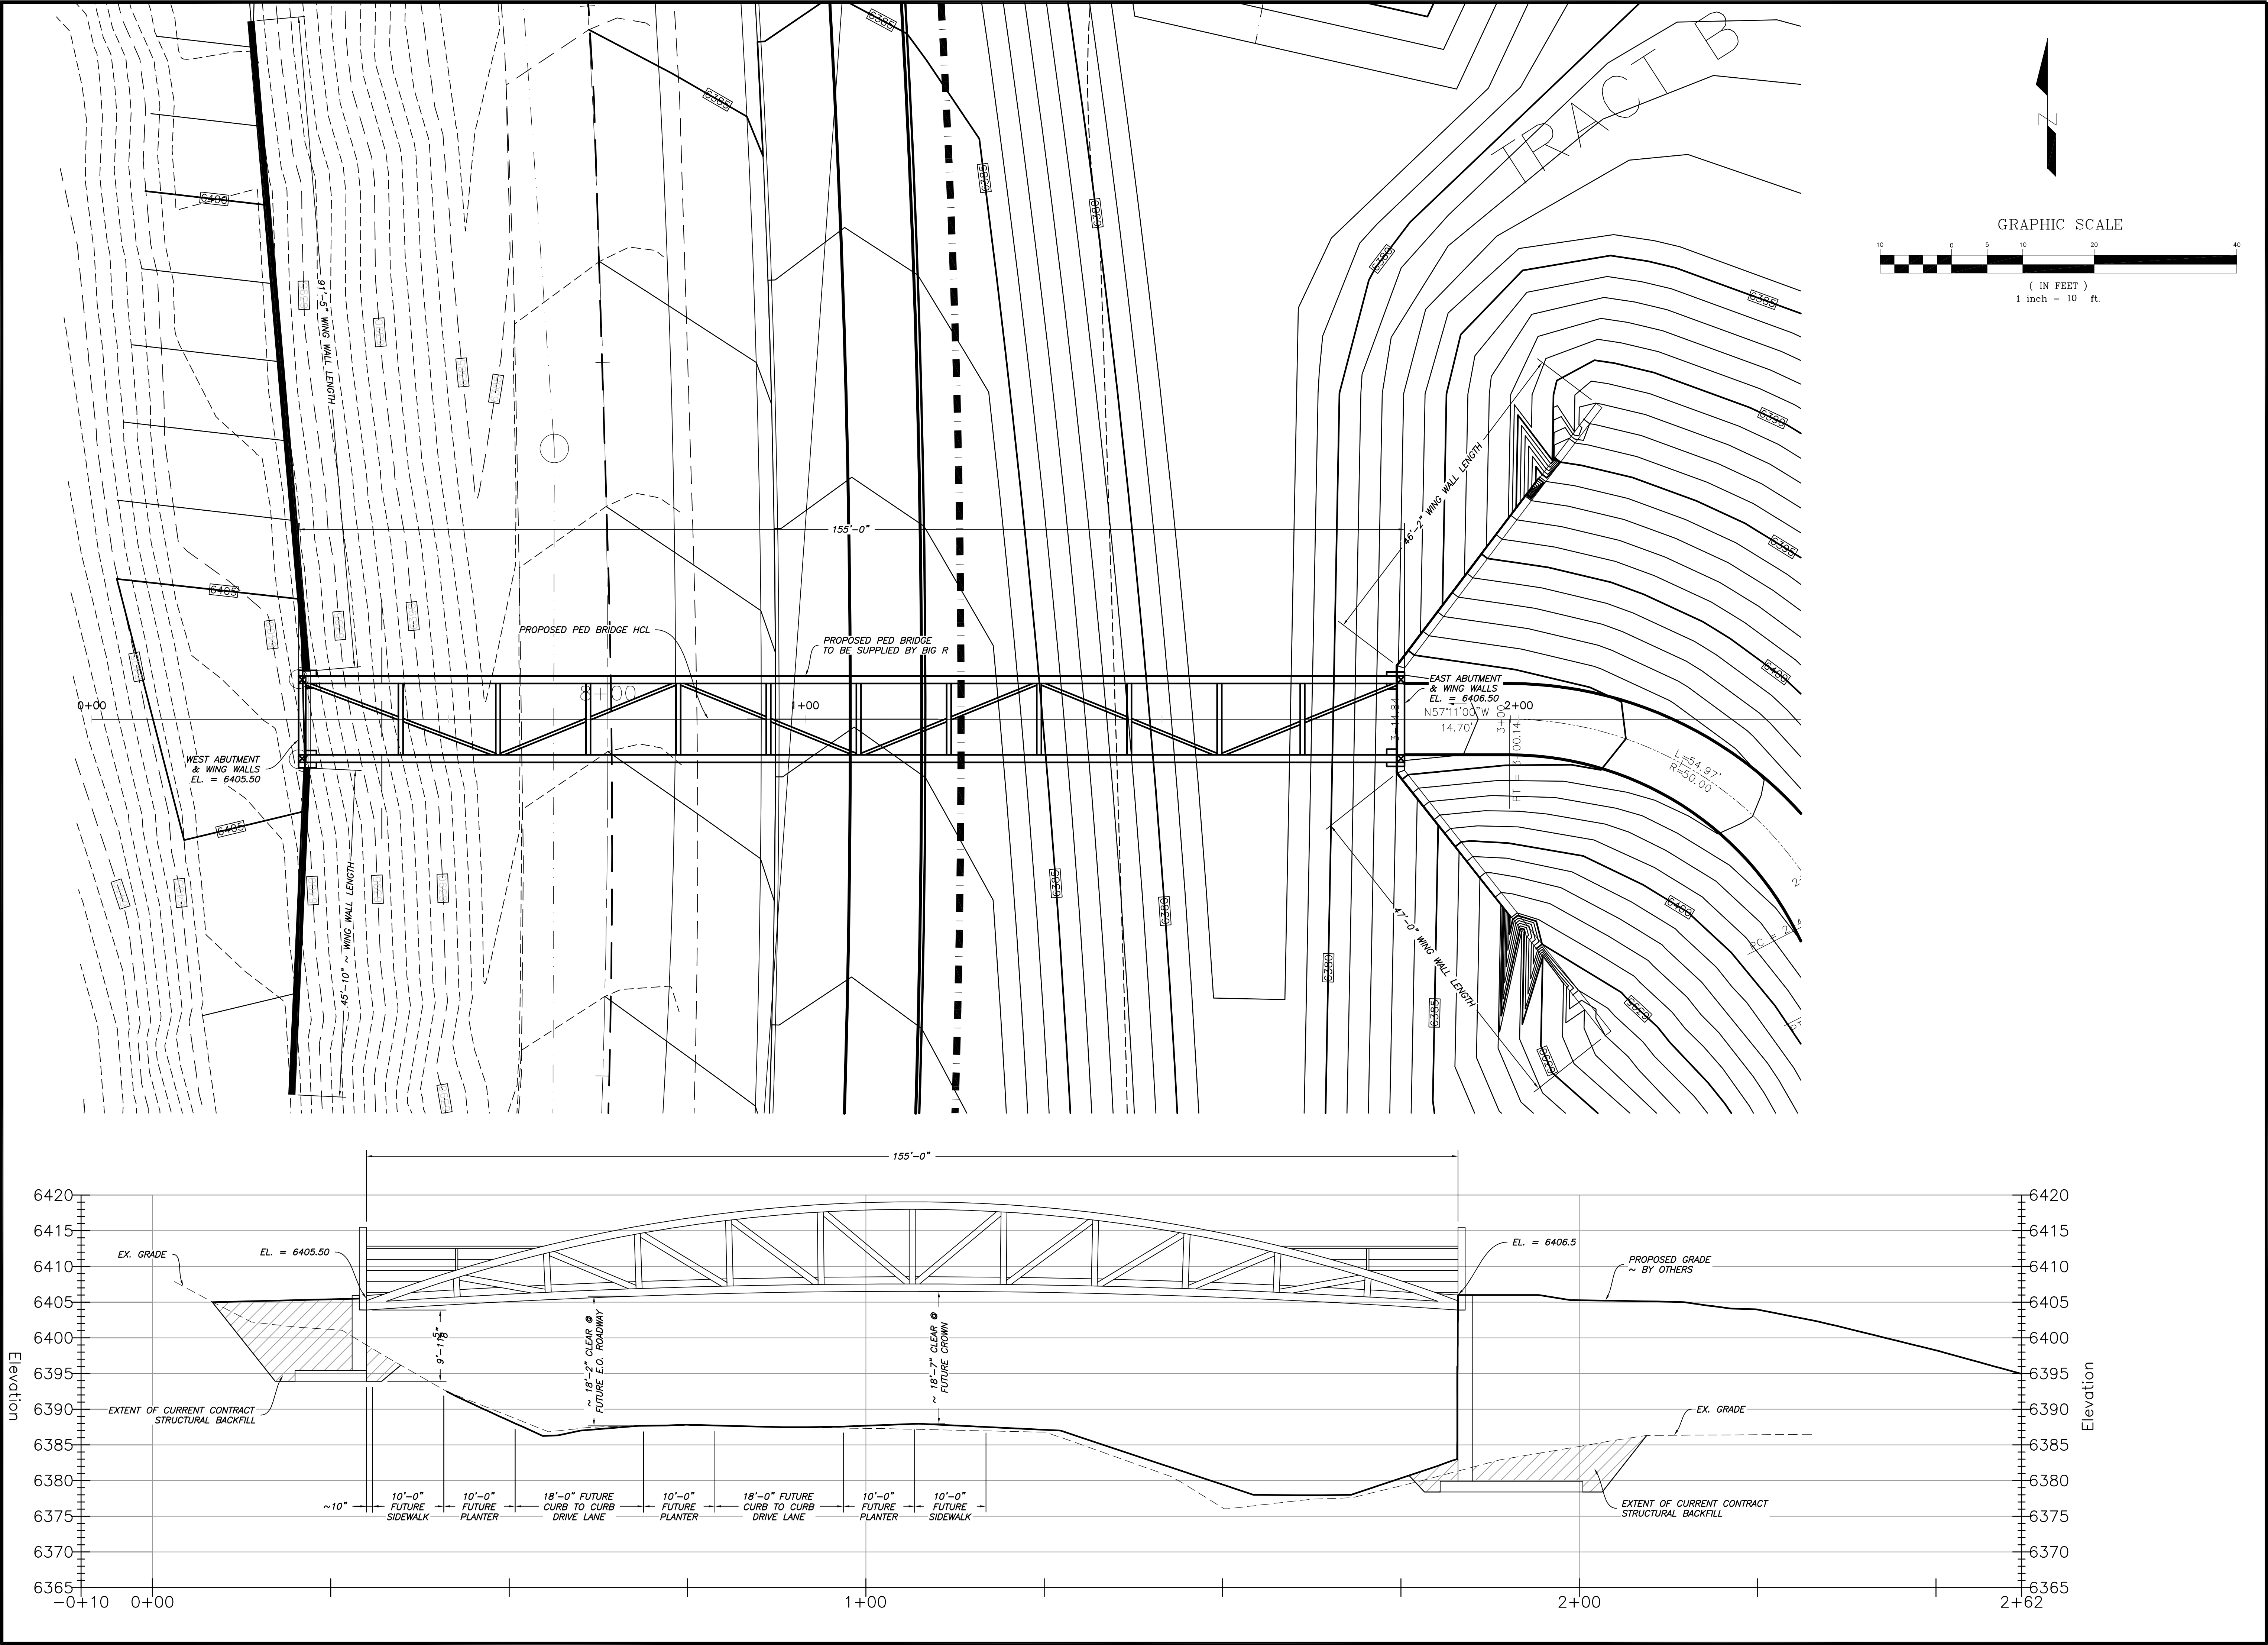

PROJECT: WOLFENBERGER PEDESTRIAN BRIDGE		REVISIONS	
DRAWING: CITY COUNCIL REVIEW EXHIBIT		#	DATE
CLIENT: BRIDGE LAYOUT			
DESIGNED BY: CYC			
DRAWN BY: KWH			
CHECKED BY: CYC			
SCALE: HORZ: VERT:			
DATE: 07/28/2015			

HCL ENGINEERS & SURVEYORS

HCL ENGINEERING AND SURVEYING, L.L.C.
1000 WEST STREET
ENGLEWOOD, COLORADO 80112-6004
PHONE: 303.773.1805
FAX: 303.773.3297
WWW.HCLENGINEERING.COM

SHEET NUMBER
S2.0

PROJECT No. 155005