


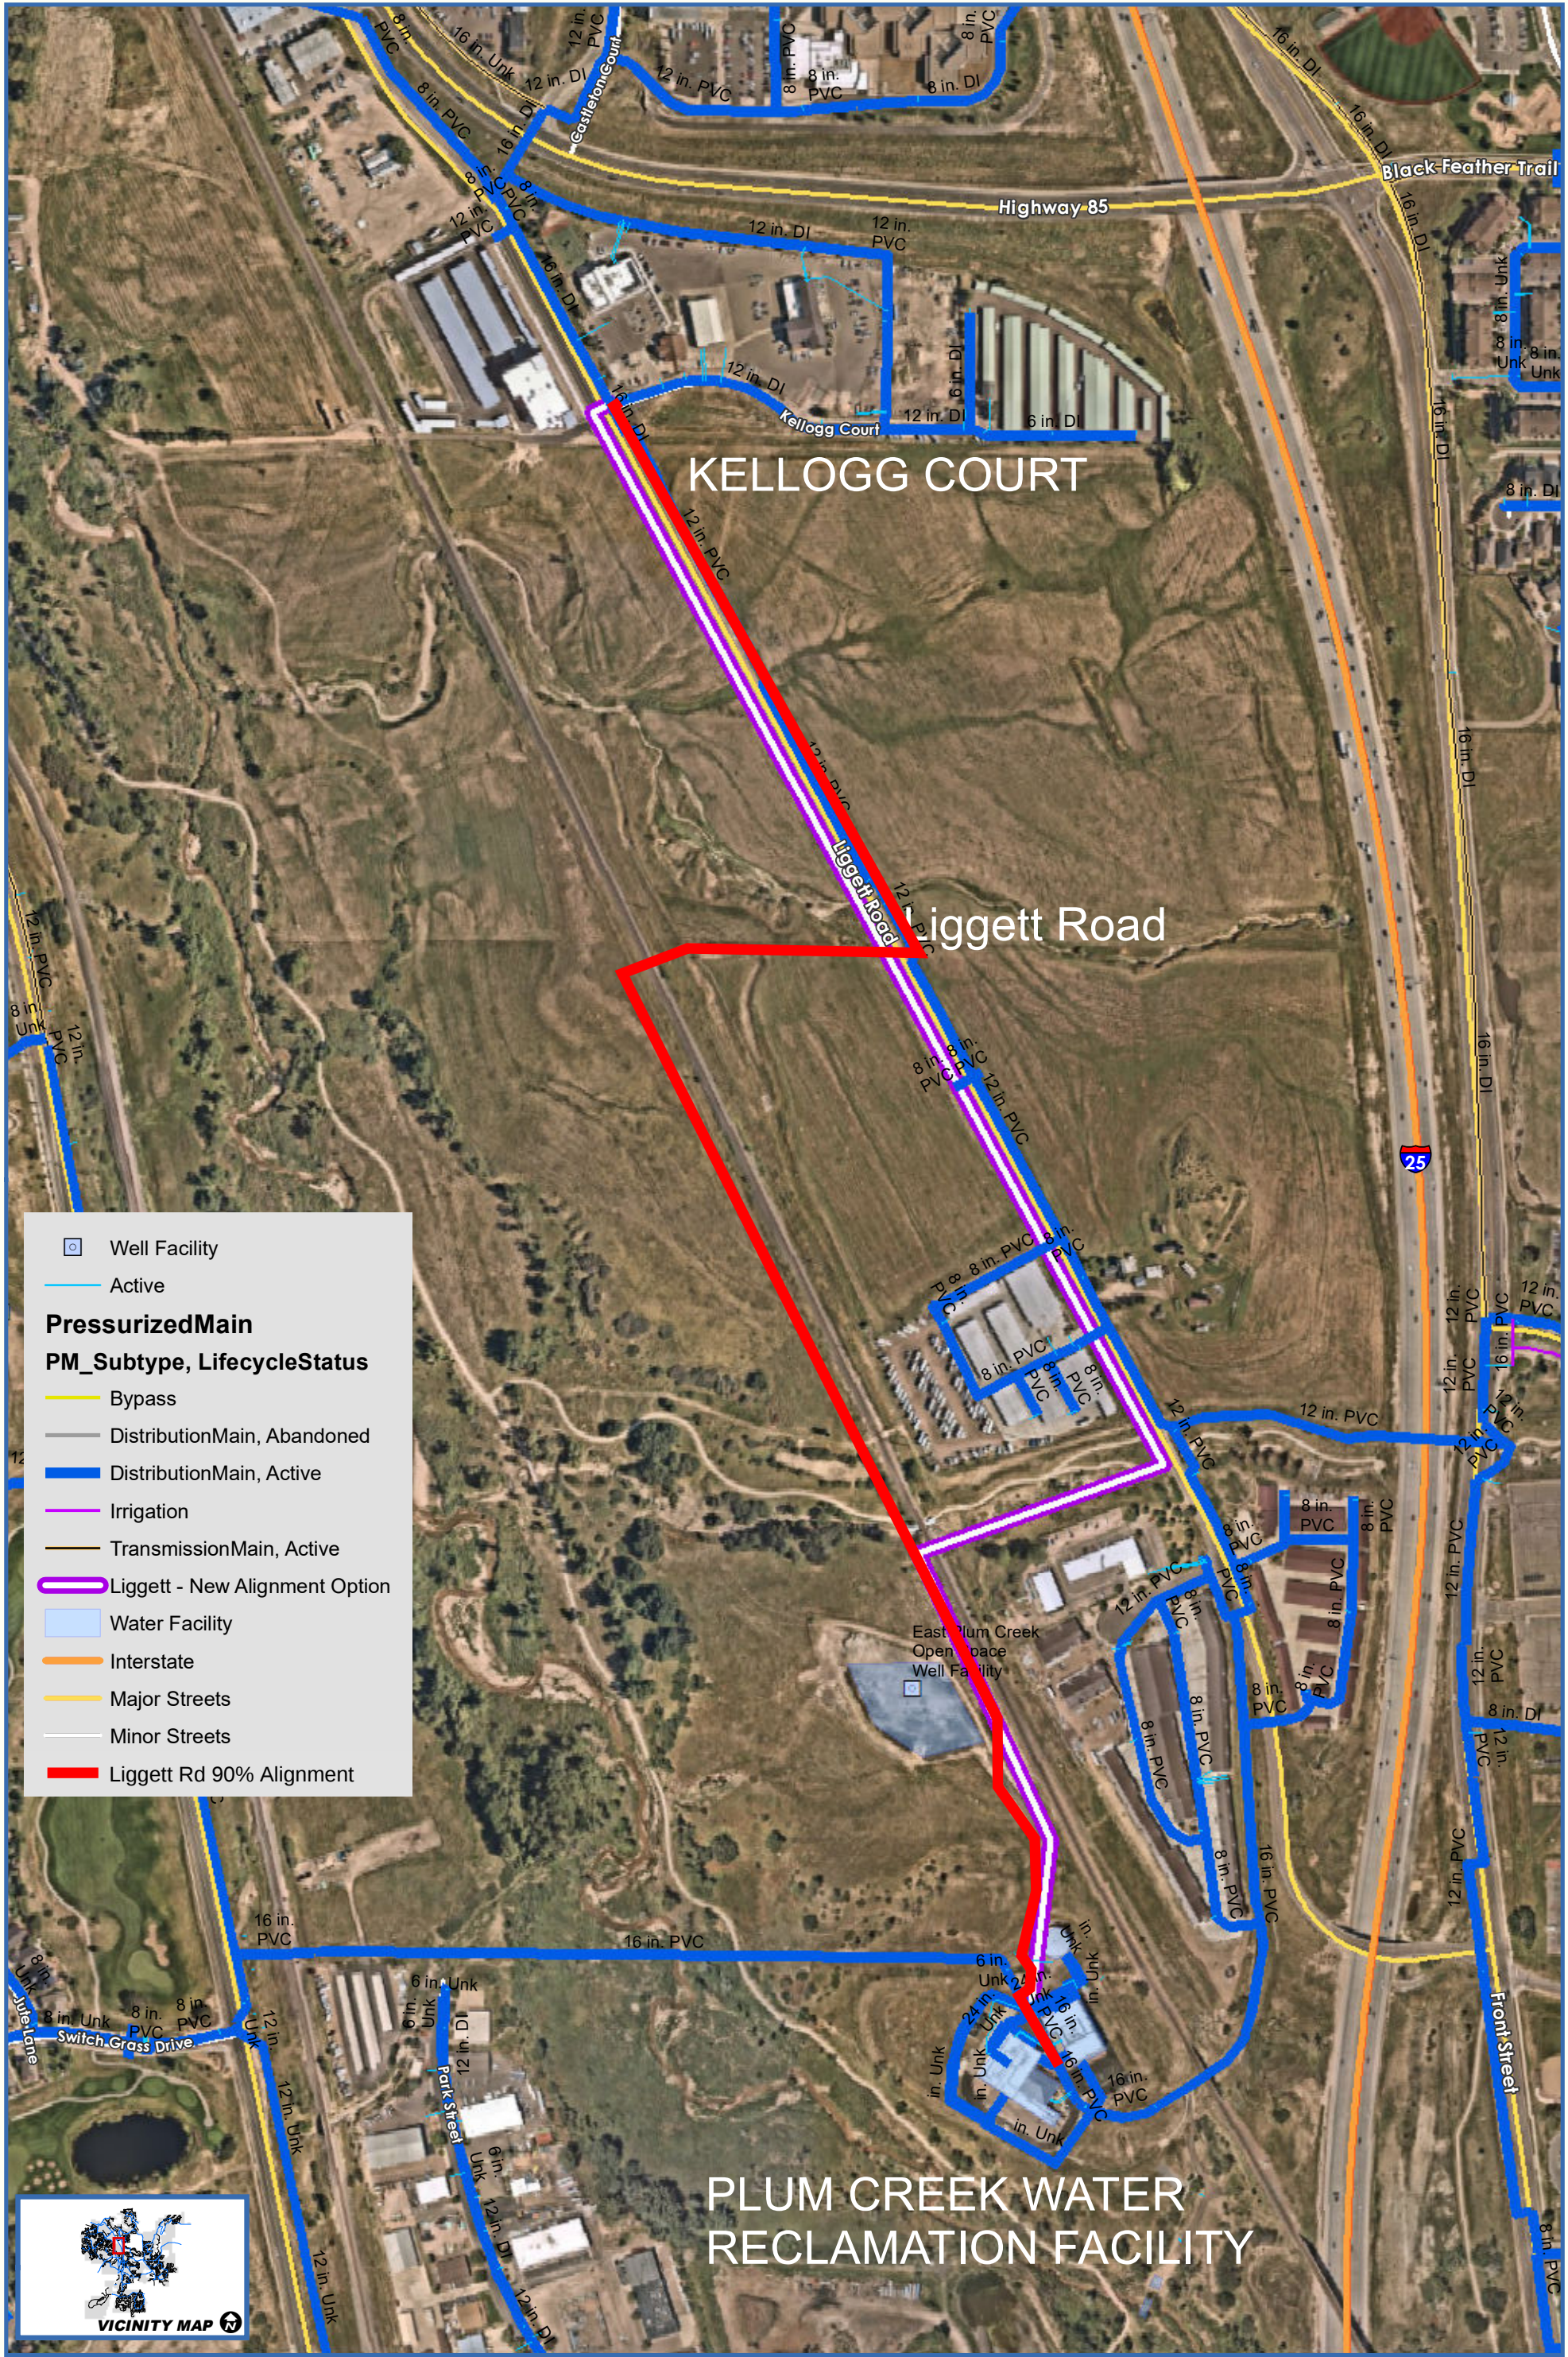

Well Facility

Active

PressurizedMain

PM_Subtype, LifecycleStatus

Bypass

DistributionMain, Abandoned

DistributionMain, Active

Irrigation

TransmissionMain, Active

Liggett - New Alignment Option


Water Facility

Interstate

Major Streets

Minor Streets

Liggett Rd 90% Alignment

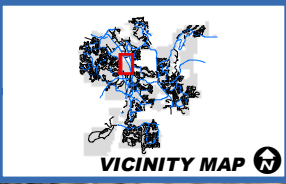

0 200 400 800 1,200 Feet

1 inch = 400 feet

Document Path: J:\B. PLAN & ENG\11.0 CIP\11.0 Projects\Water Fund\Front St Downtown-RW Pumps-Liggett Rd Upsize\1.0 Planning\Miscellaneous\Liggett Rd Upsize Map.mxd



Disclaimer: The data presented has been compiled from various sources, each of which introduces varying degrees of inaccuracies or inconsistencies. Such discrepancies in data are inherent and in supplying this product the Town of Castle Rock assumes no liability for its use or accuracy. Questions or comments regarding the cartographic composition of this map including, but not limited to, errors, omissions, corrections, and/or updates, should be directed to the Utilities Department, Town of Castle Rock, (720) 733-6000. Copyright 2024, Town of Castle Rock Utilities Mapping.

LIGGETT ROAD
PIPE UPSIZE