





Existing House

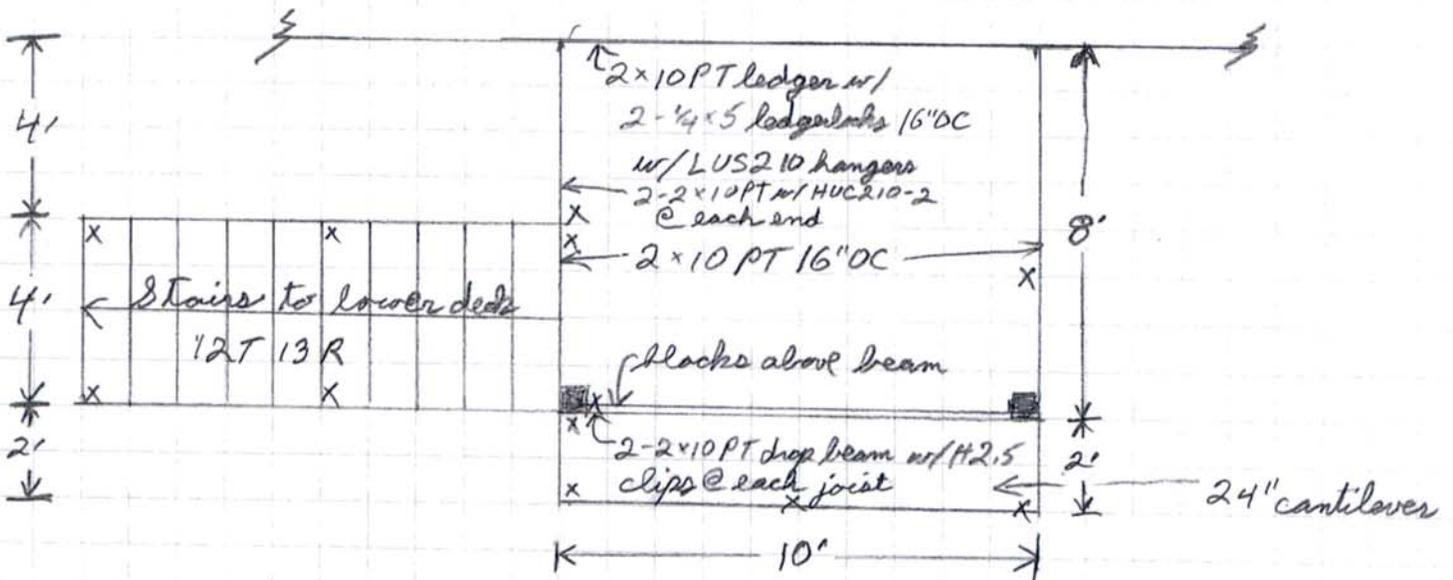

Upper Level Deck Plan 100 sq ft  
Scale = 1/4" = 1 foot

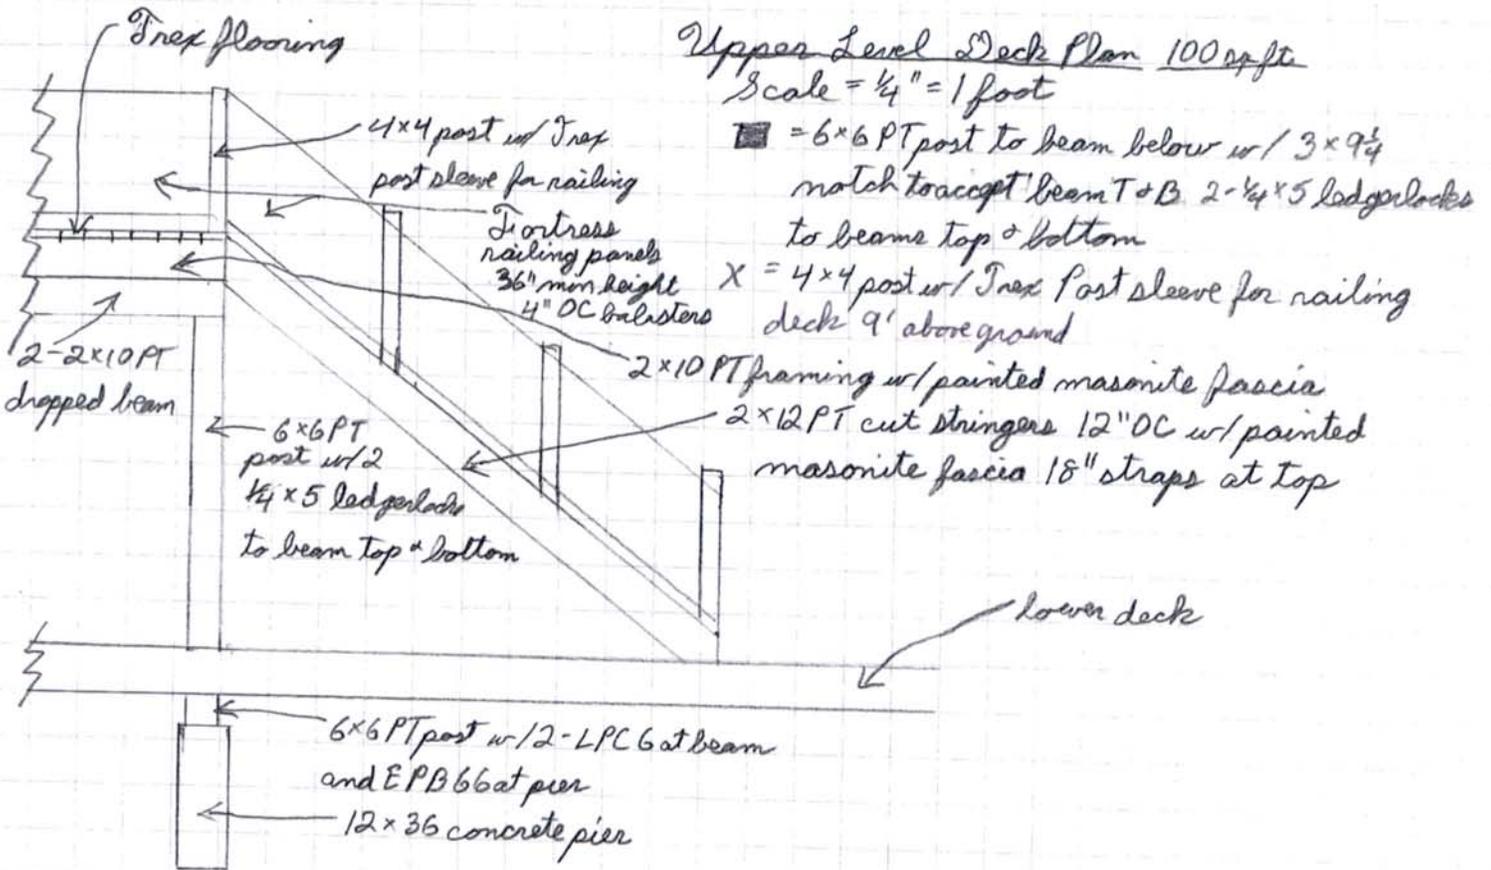

Deck Details  
Scale 1/4" = 1 foot

Kerry Taylor  
3702 Deer Valley Dr  
Castle Rock, Co. 80104