



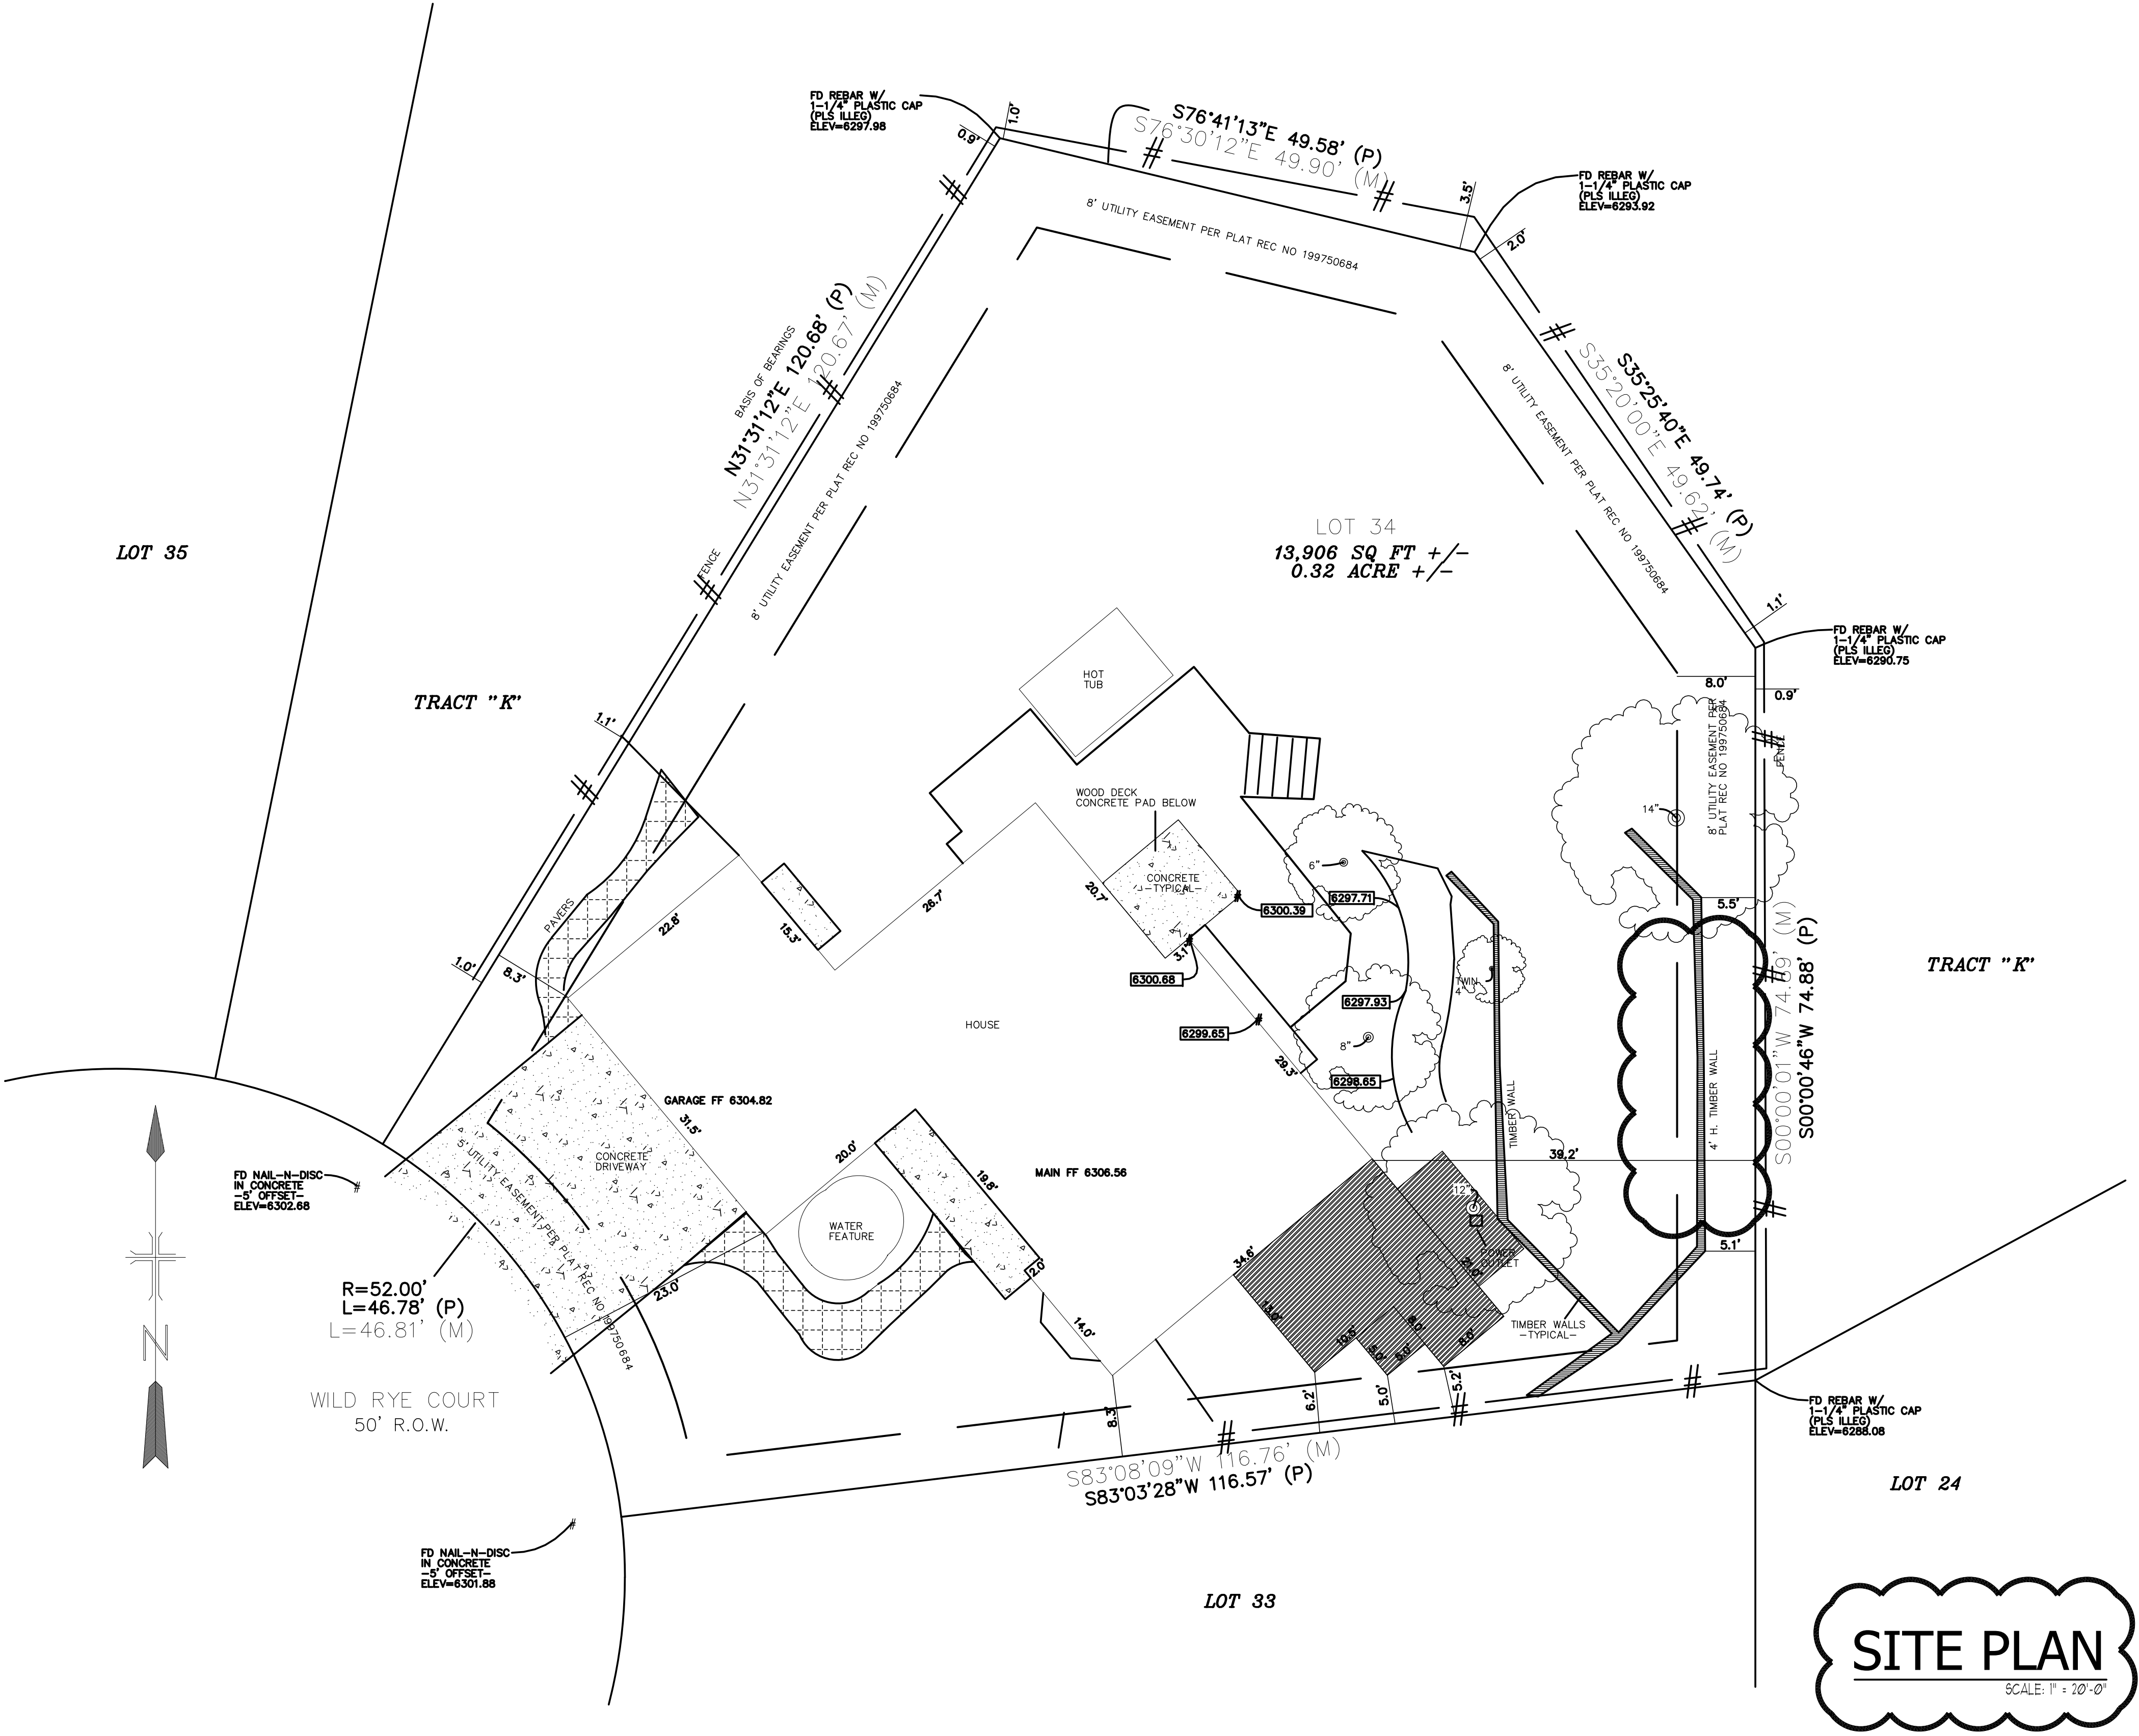

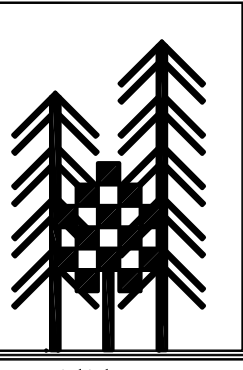

3 TREES
DESIGN AND DRAFTING, INC.
9035-94199-42 ph
9035-6881205 fax
3TREESDRAFTING@COMCAST.NET

JOB NUMBER	313086
CAD FILE NAME	WEYAND
ISSUED	12-18-20 CDs
REVISED	02-19-21

WEYAND RESIDENCE
1750 WILD RYE CT.
CASTLE ROCK, CO

+ 624

SITE PLAN
TITLE

SHEET
0