

DESIGNWORKSHOP

Landscape Architecture
Planning • Urban Design

Asheville • Aspen • Austin • Chicago •
Denver • Dubai • Houston • Lake Tahoe •
Los Angeles • Shanghai

1390 Lawrence Street, Suite 100
Denver, CO 80204-2048
(303) 623-5186
Facsimile (303) 623-2260

WWW.DESIGNWORKSHOP.COM

FESTIVAL PARK
TOWN OF CASTLE ROCK
CASTLE ROCK, COLORADO



ISSUE DATE: July 11, 2016 - Permit Set

REVISIONS

DRAWN: JB, JH, JS REVIEWED: JS, JF, JZ

TOWN APPROVAL BLOCK

TOWN OF CASTLE ROCK APPROVAL PLANS ARE
HEREBY APPROVED FOR ONE YEAR FROM DATE
OF DEVELOPMENT SERVICES APPROVAL

APPROVED BY:

Development Services Date

Permit Set

DW PROJECT NUMBER: 5323

Site
Reference Plan


SHEET NUMBER

G0-01

SHEET OF

© COPYRIGHT DESIGNWORKSHOP, INC.

Exhibit 1

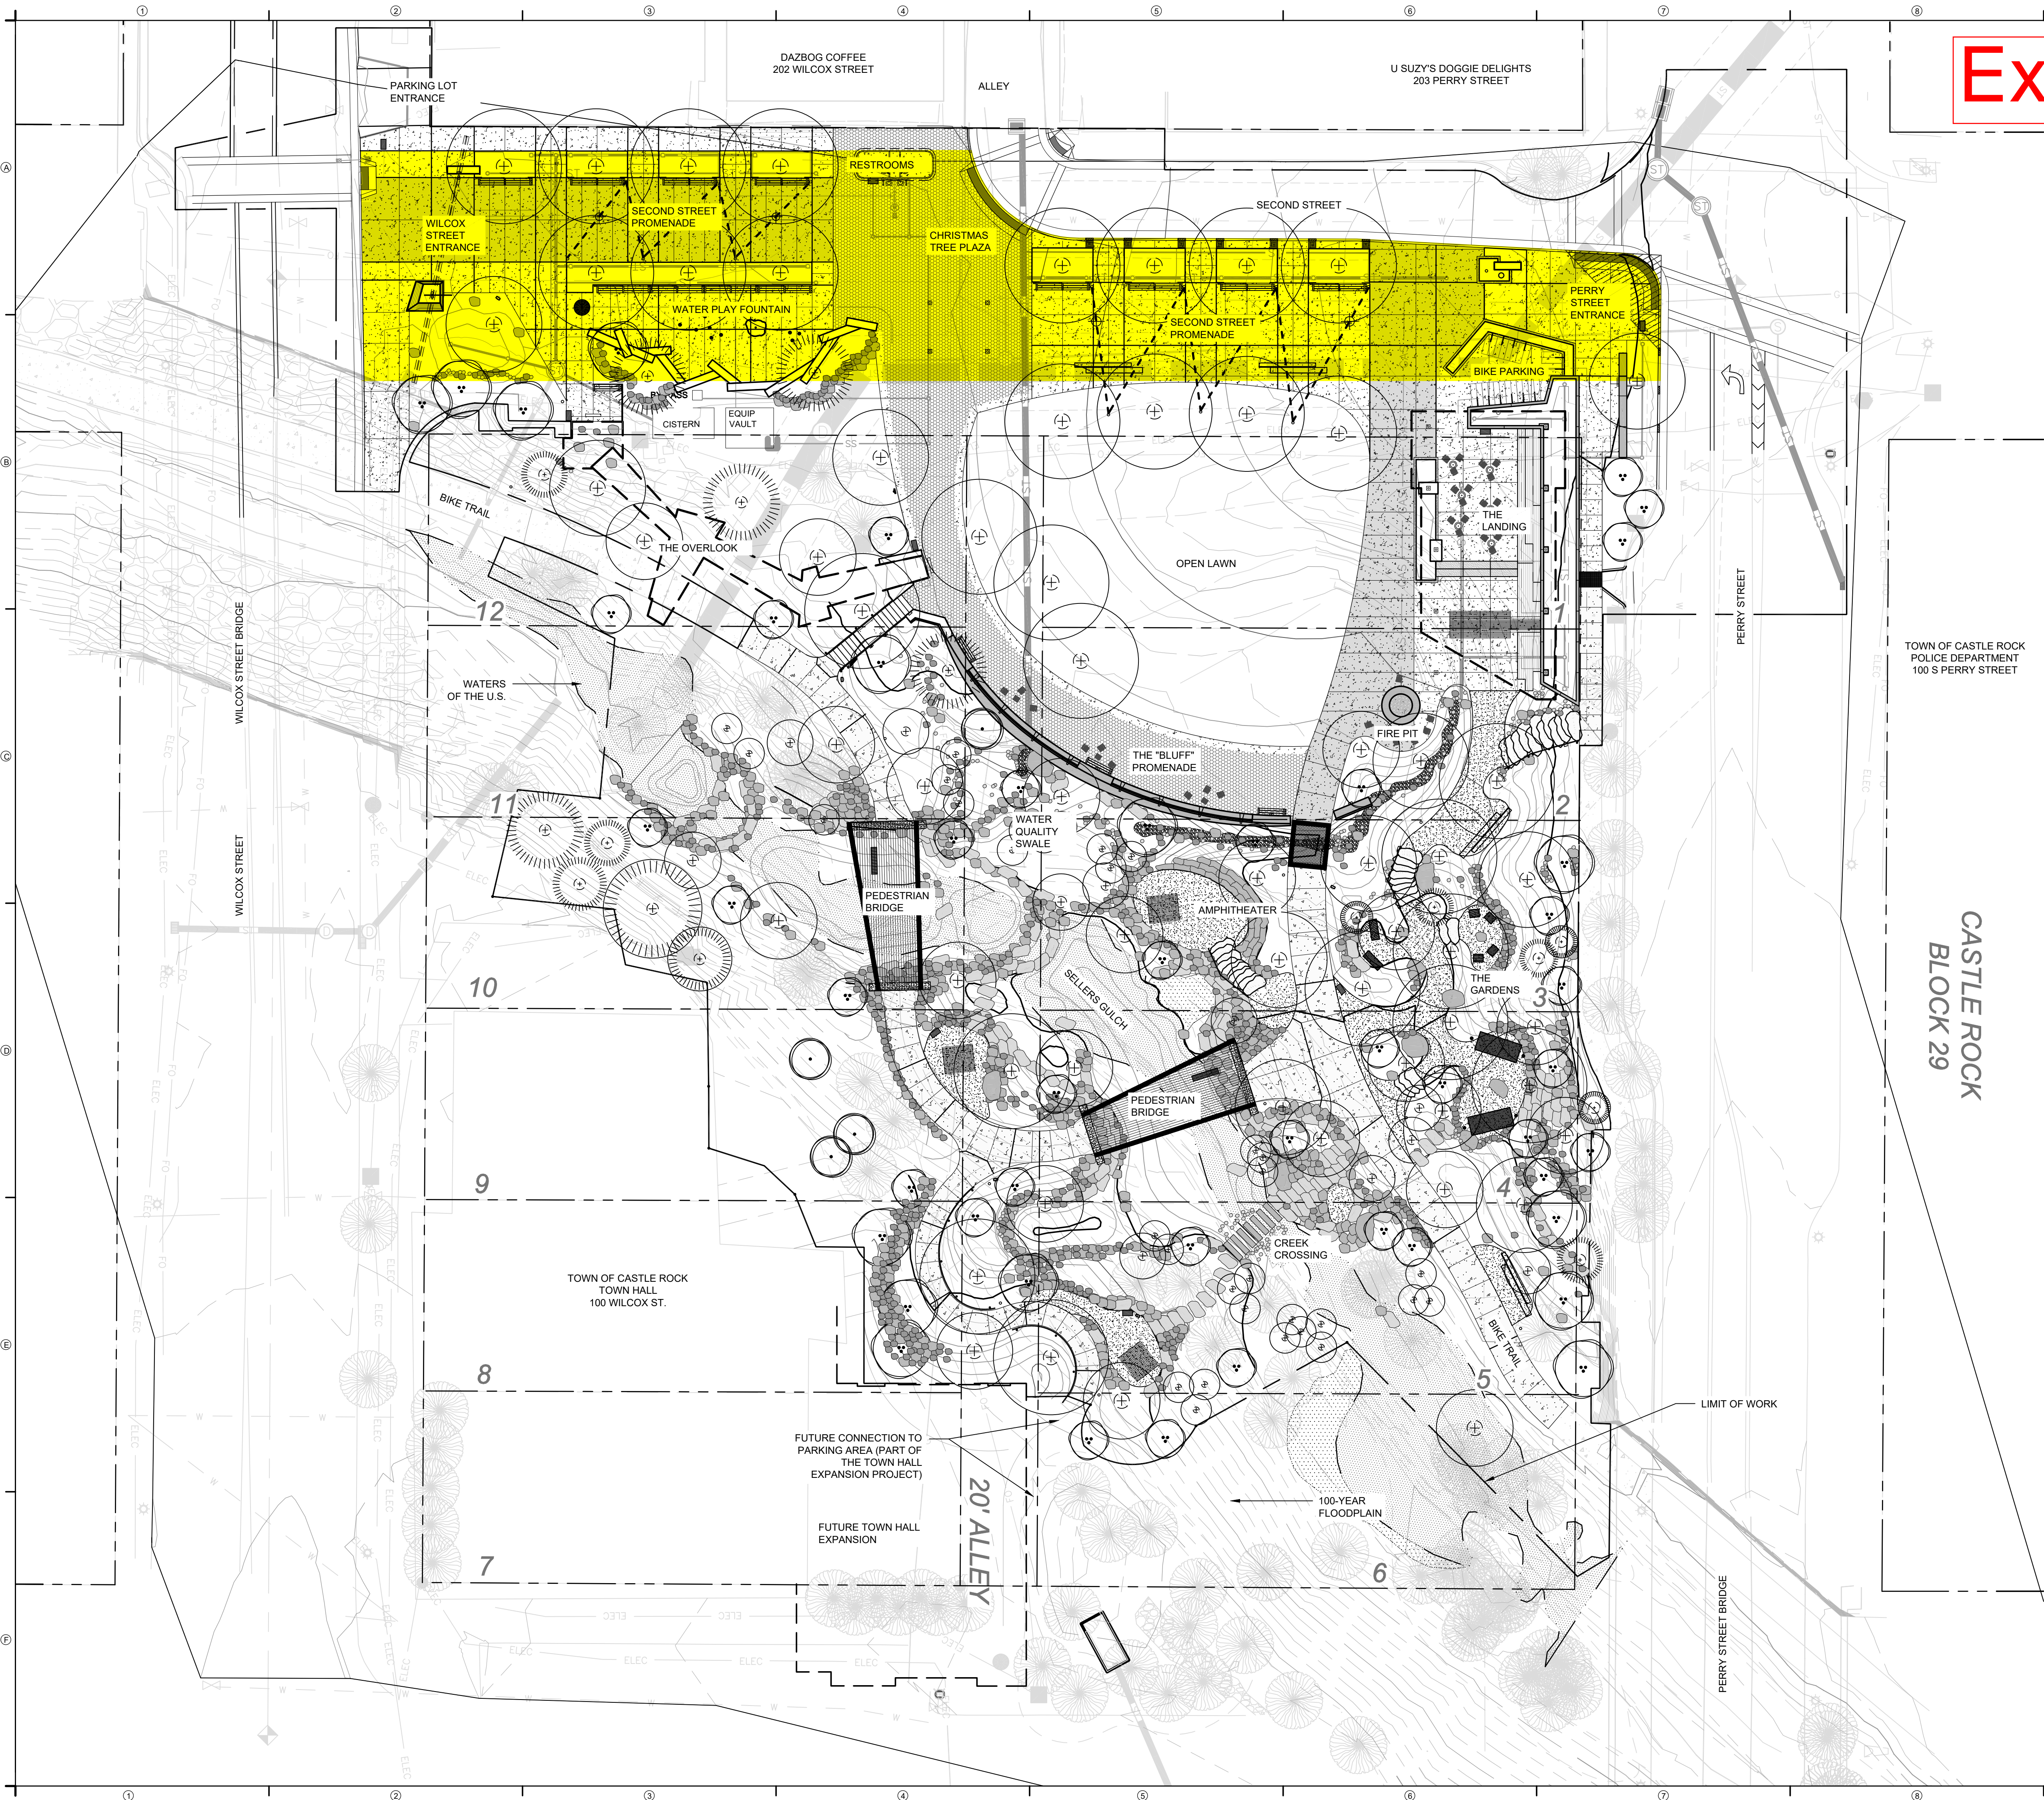

LABEL AND LINETYPE INDICATES
PARCELS AND PROPERTY LINES:
20' ALLEY

