


Attachment B - Map with History of Breaks

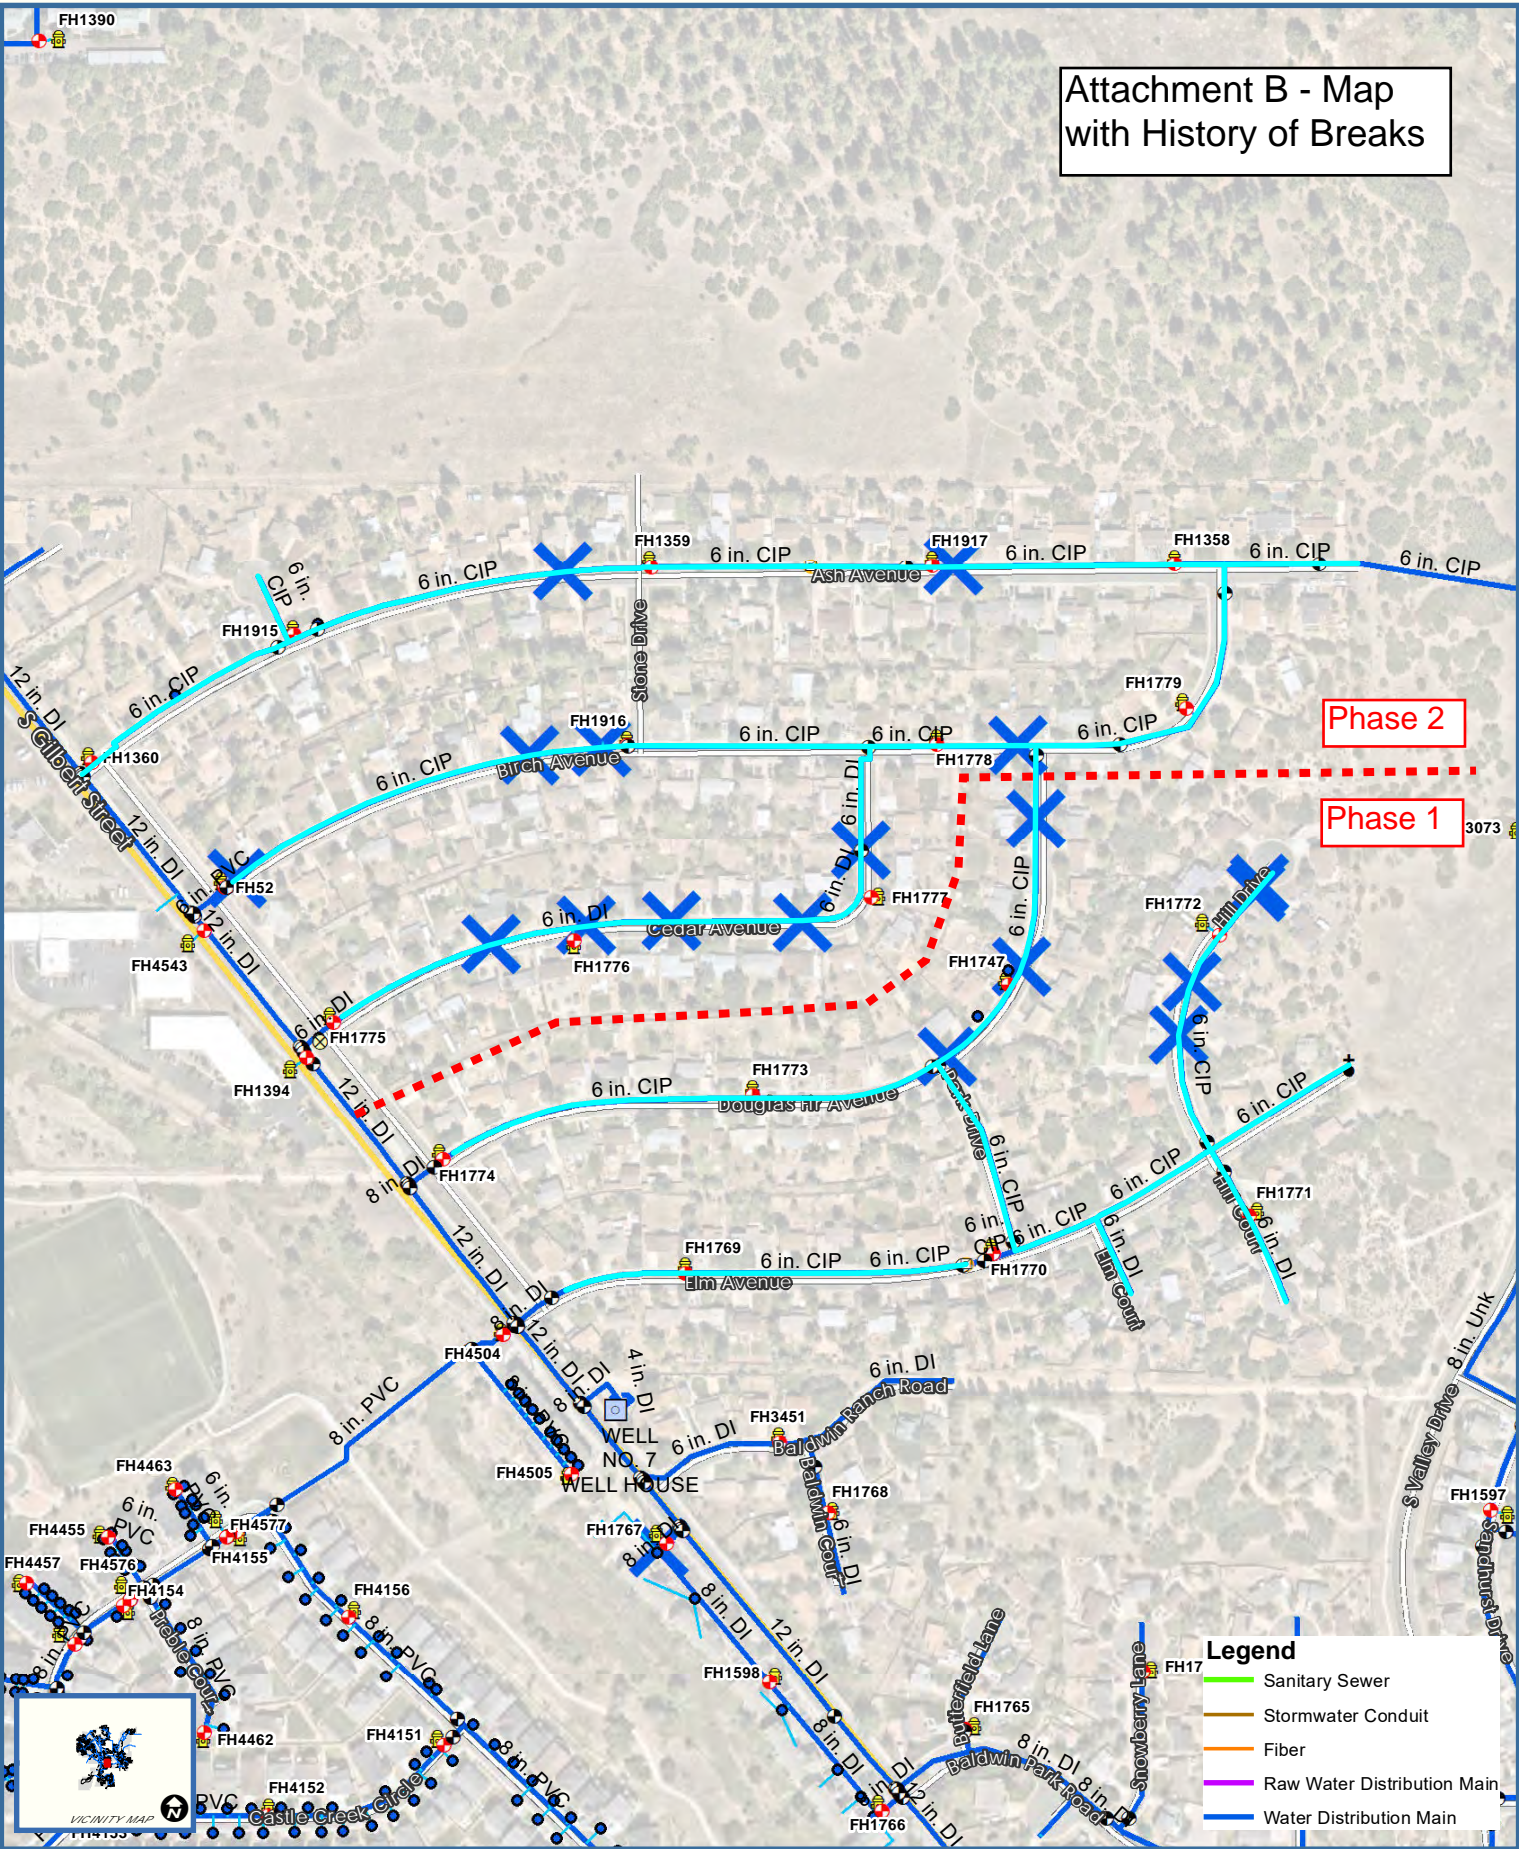

Phase 2

Phase 1

Legend	
	Sanitary Sewer
	Stormwater Conduit
	Fiber
	Raw Water Distribution Main
	Water Distribution Main



0 180 360 720 Feet

Date: 3/17/2021 1 inch = 357 feet
 Document Path: J:\GIS\Standard Maps\10.6\Letter Portrait_10.6.mxd



Disclaimer: The data presented has been compiled from various sources, each of which introduces varying degrees of inaccuracies or inconsistencies. Such discrepancies in data are inherent and in supplying this product the Town of Castle Rock assumes no liability for its use or accuracy. Questions or comments regarding the cartographic composition of this map including, but not limited to, errors, omissions, corrections, and/or updates, should be directed to the Utilities Department, Town of Castle Rock, (720) 733-6056. Copyright 2020, Town of Castle Rock Utilities Mapping.

CASTLE ROCK UTILITIES MAP (INTERNAL USE ONLY)