

The Meadows Neighborhood Park

Concept: Space Exploration

Attachment C

NORRIS DESIGN
Planning | Landscape Architecture | Project Promotion

TOWN OF
CASTLE ROCK
COLORADO
01/17/2018



- ① Open Lawn
- ② Playground areas
- ③ Flex Court (tennis, pickleball, basketball)
- ④ Restroom enclosure
- ⑤ Shelter (25' x 25')
- ⑥ Radial Shelter (25' x 50')
- ⑦ Parking Lot (32 spaces)
- ⑧ Volleyball
- ⑨ Adult Recreation Stations
- ⑩ U-8 & U-9 Soccer
- ⑪ Asphalt Pump Track
- ⑫ Connection to Existing School
- ⑬ Existing Parking Lot
- ⑭ Existing Drainage Ditch
- ⑮ Native Wildflower Area
- ⑯ Picnic Area
- ⑰ 6-hole artificial turf Putt-Putt course
- ⑱ Gazebo Area
- ⑲ Bicycle Racks
- ⑳ Boulder Retaining Wall
- ㉑ Glow-in-the-dark swingset
- ㉒ Photoluminescent concrete
- ㉓ Moon Crater
- ㉔ Moon Phases Etched in Pavement



0 15 30 60
SCALE: 1"=30'

The Meadows Neighborhood Park

Concept: Space Exploration

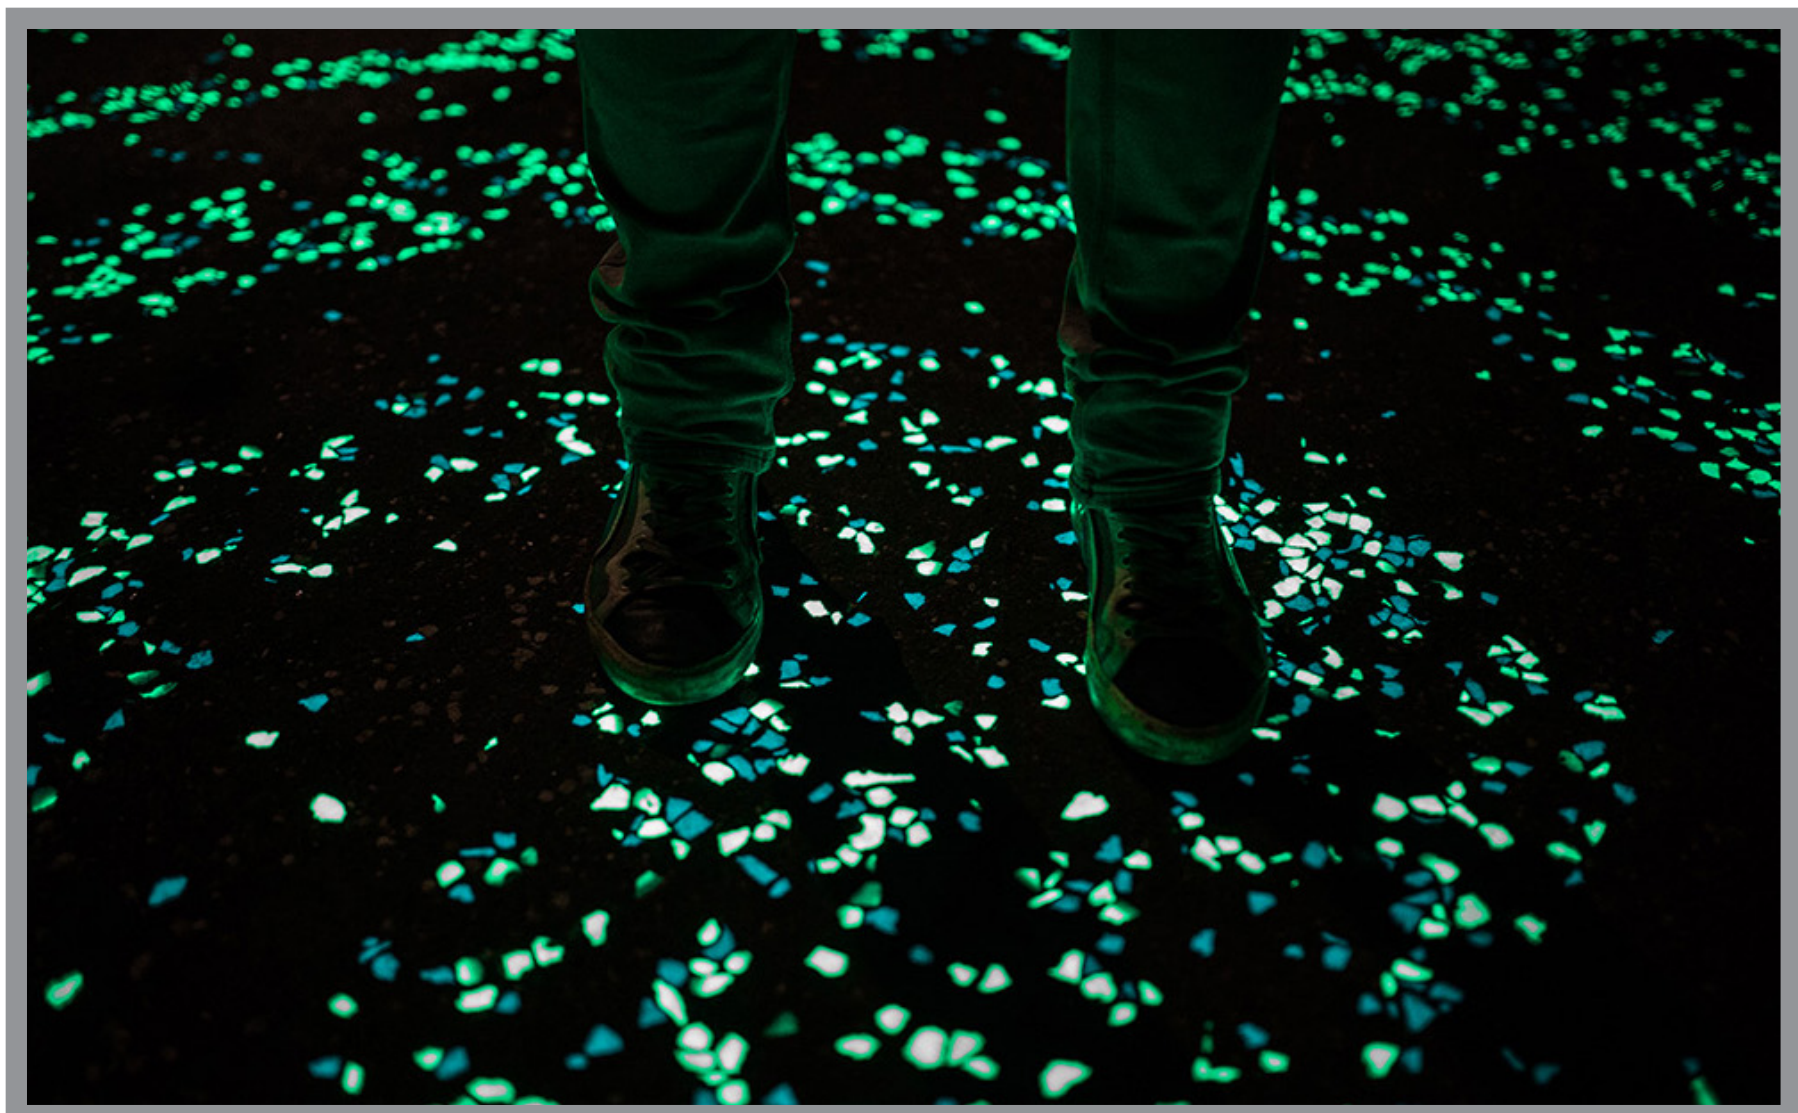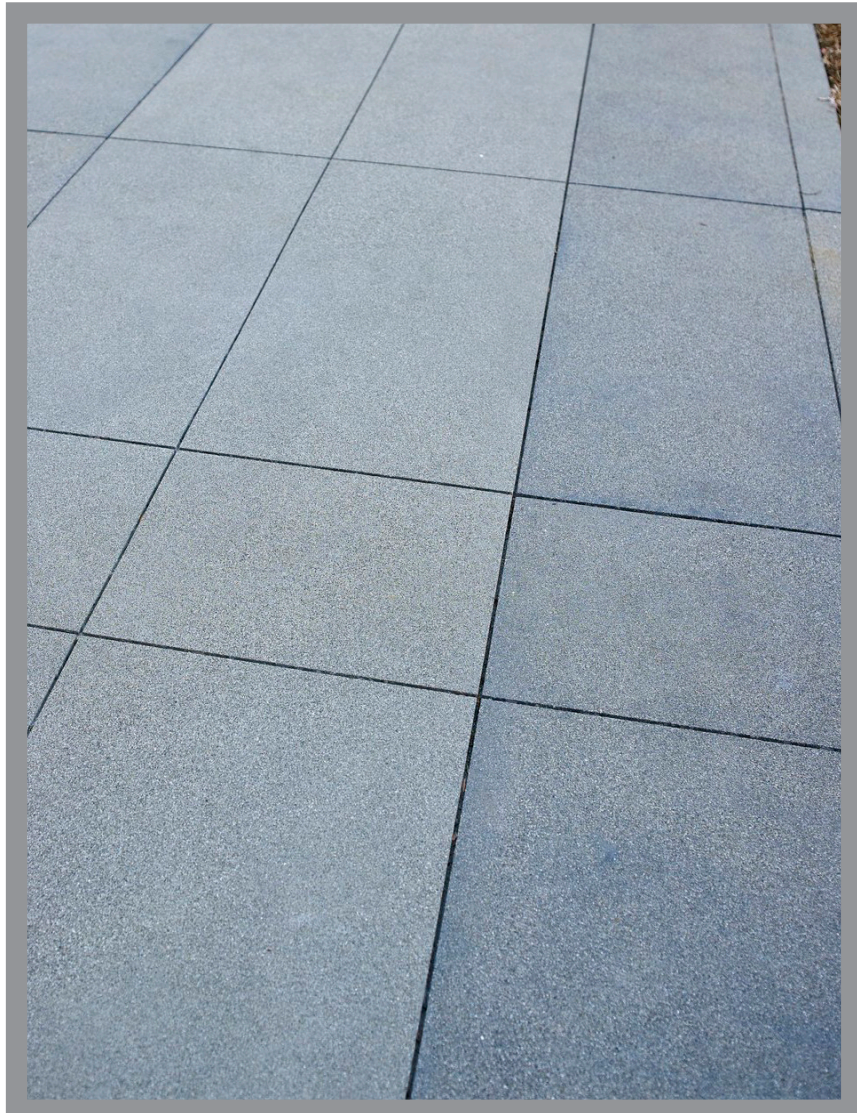


The Meadows Neighborhood Park

Concept: Colorado - The Front Range

NORRIS DESIGN
Planning | Landscape Architecture | Project Promotion

TOWN OF
CASTLE ROCK
COLORADO
01/17/2018

- ① Open Lawn
- ② Playground areas
- ③ Flex Court (tennis, pickleball, basketball)
- ④ Restroom enclosure
- ⑤ Shelter (25' x 25')
- ⑥ Shelter (25' x 50')
- ⑦ Parking Lot (32 spaces)
- ⑧ Volleyball
- ⑨ Adult Recreation Stations
- ⑩ Spectator Seating
- ⑪ Proposed Pedestrian Bridge
- ⑫ Connection to Existing School
- ⑬ Existing Parking Lot
- ⑭ Existing Drainage Ditch
- ⑮ Asphalt Pump Track
- ⑯ Bicycle Racks
- ⑰ Climbing Boulder with Rubber Play Surface
- ⑱ U-10 Soccer
- ⑲ Bench Seating
- ⑳ Park Signage

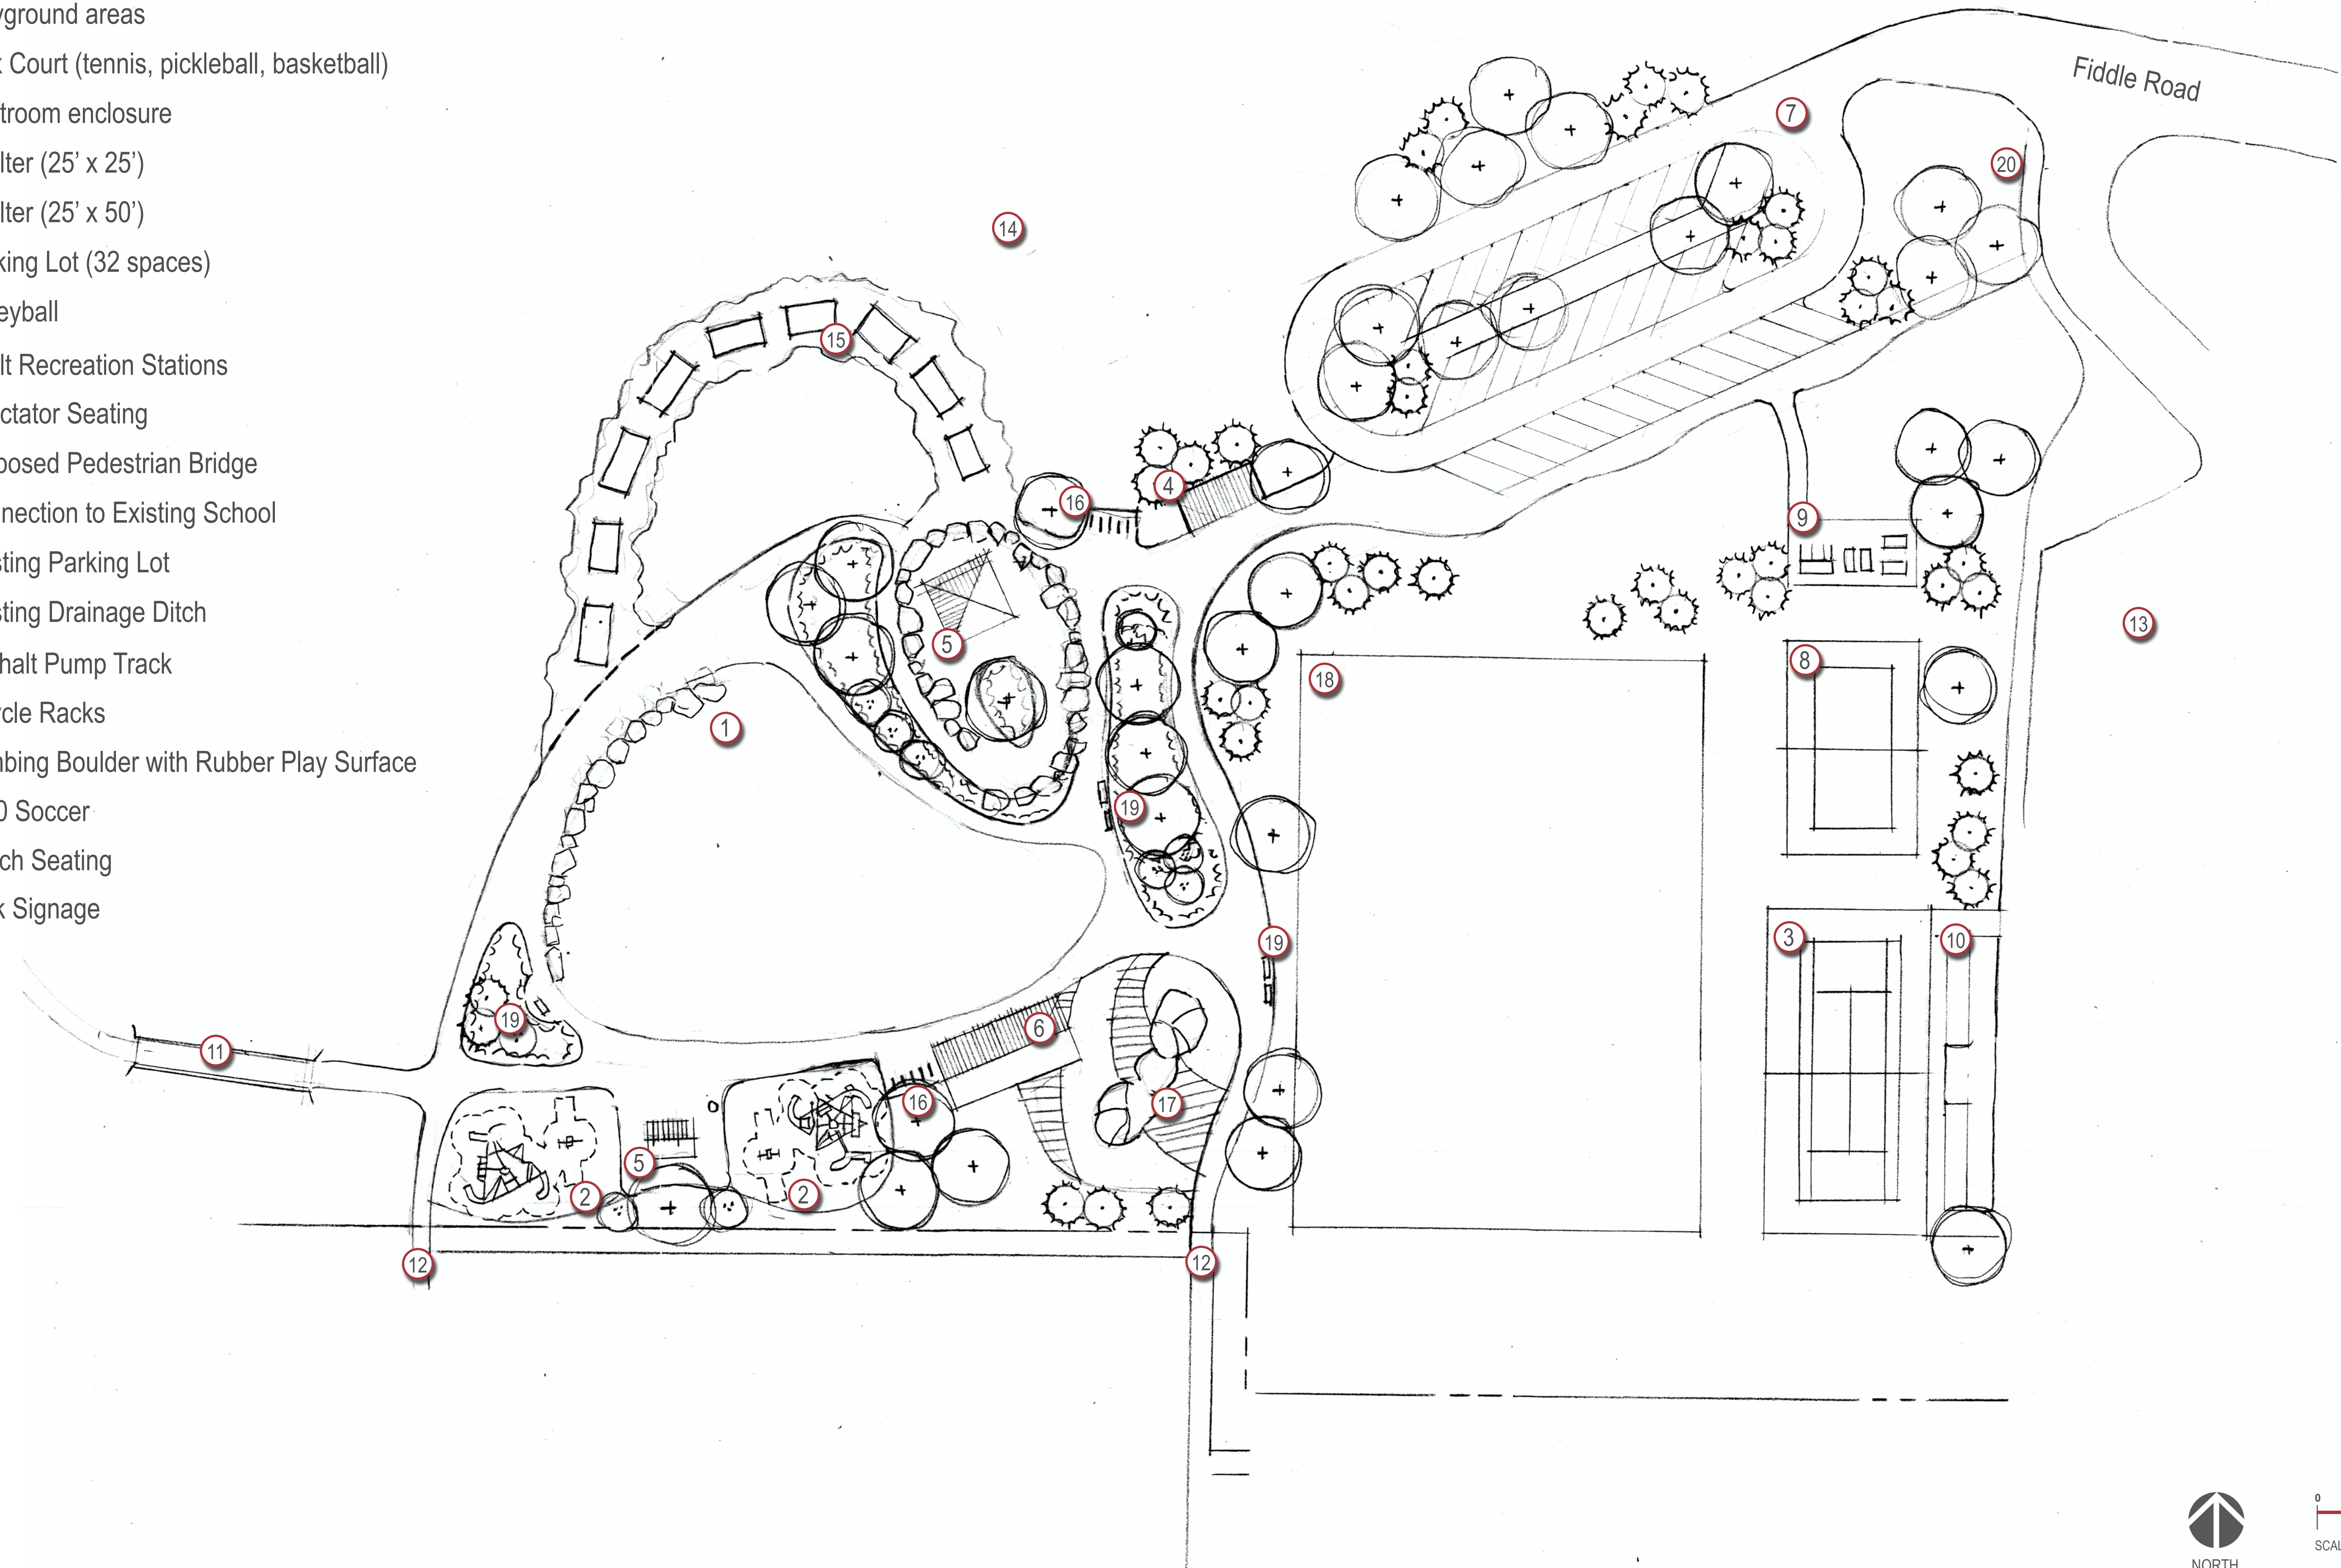

0 15 30 60
SCALE: 1"=30'

The Meadows Neighborhood Park



Concept: Colorado - The Front Range



The Meadows Neighborhood Park

Concept: Kaleidoscope - Colorful Colorado

- ① 10' wide "super slide" set into slope
- ② Playground areas
- ③ Flex Court (tennis, pickleball, basketball)
- ④ Restroom enclosure
- ⑤ Shelters (25' x 25')
- ⑥ U-8 Soccer
- ⑦ Parking Lot (24 spaces)
- ⑧ Colorado Color Garden: Monoculture of native plantings arranged by color, texture and season.
- ⑨ Turf Picnic Areas
- ⑩ Park Signage
- ⑪ Connection to Existing Trail
- ⑫ Connection to Existing School
- ⑬ Existing Parking Lot
- ⑭ Existing Drainage Ditch

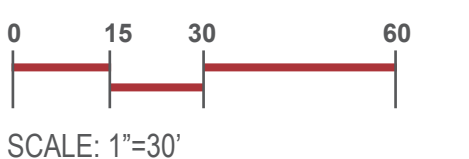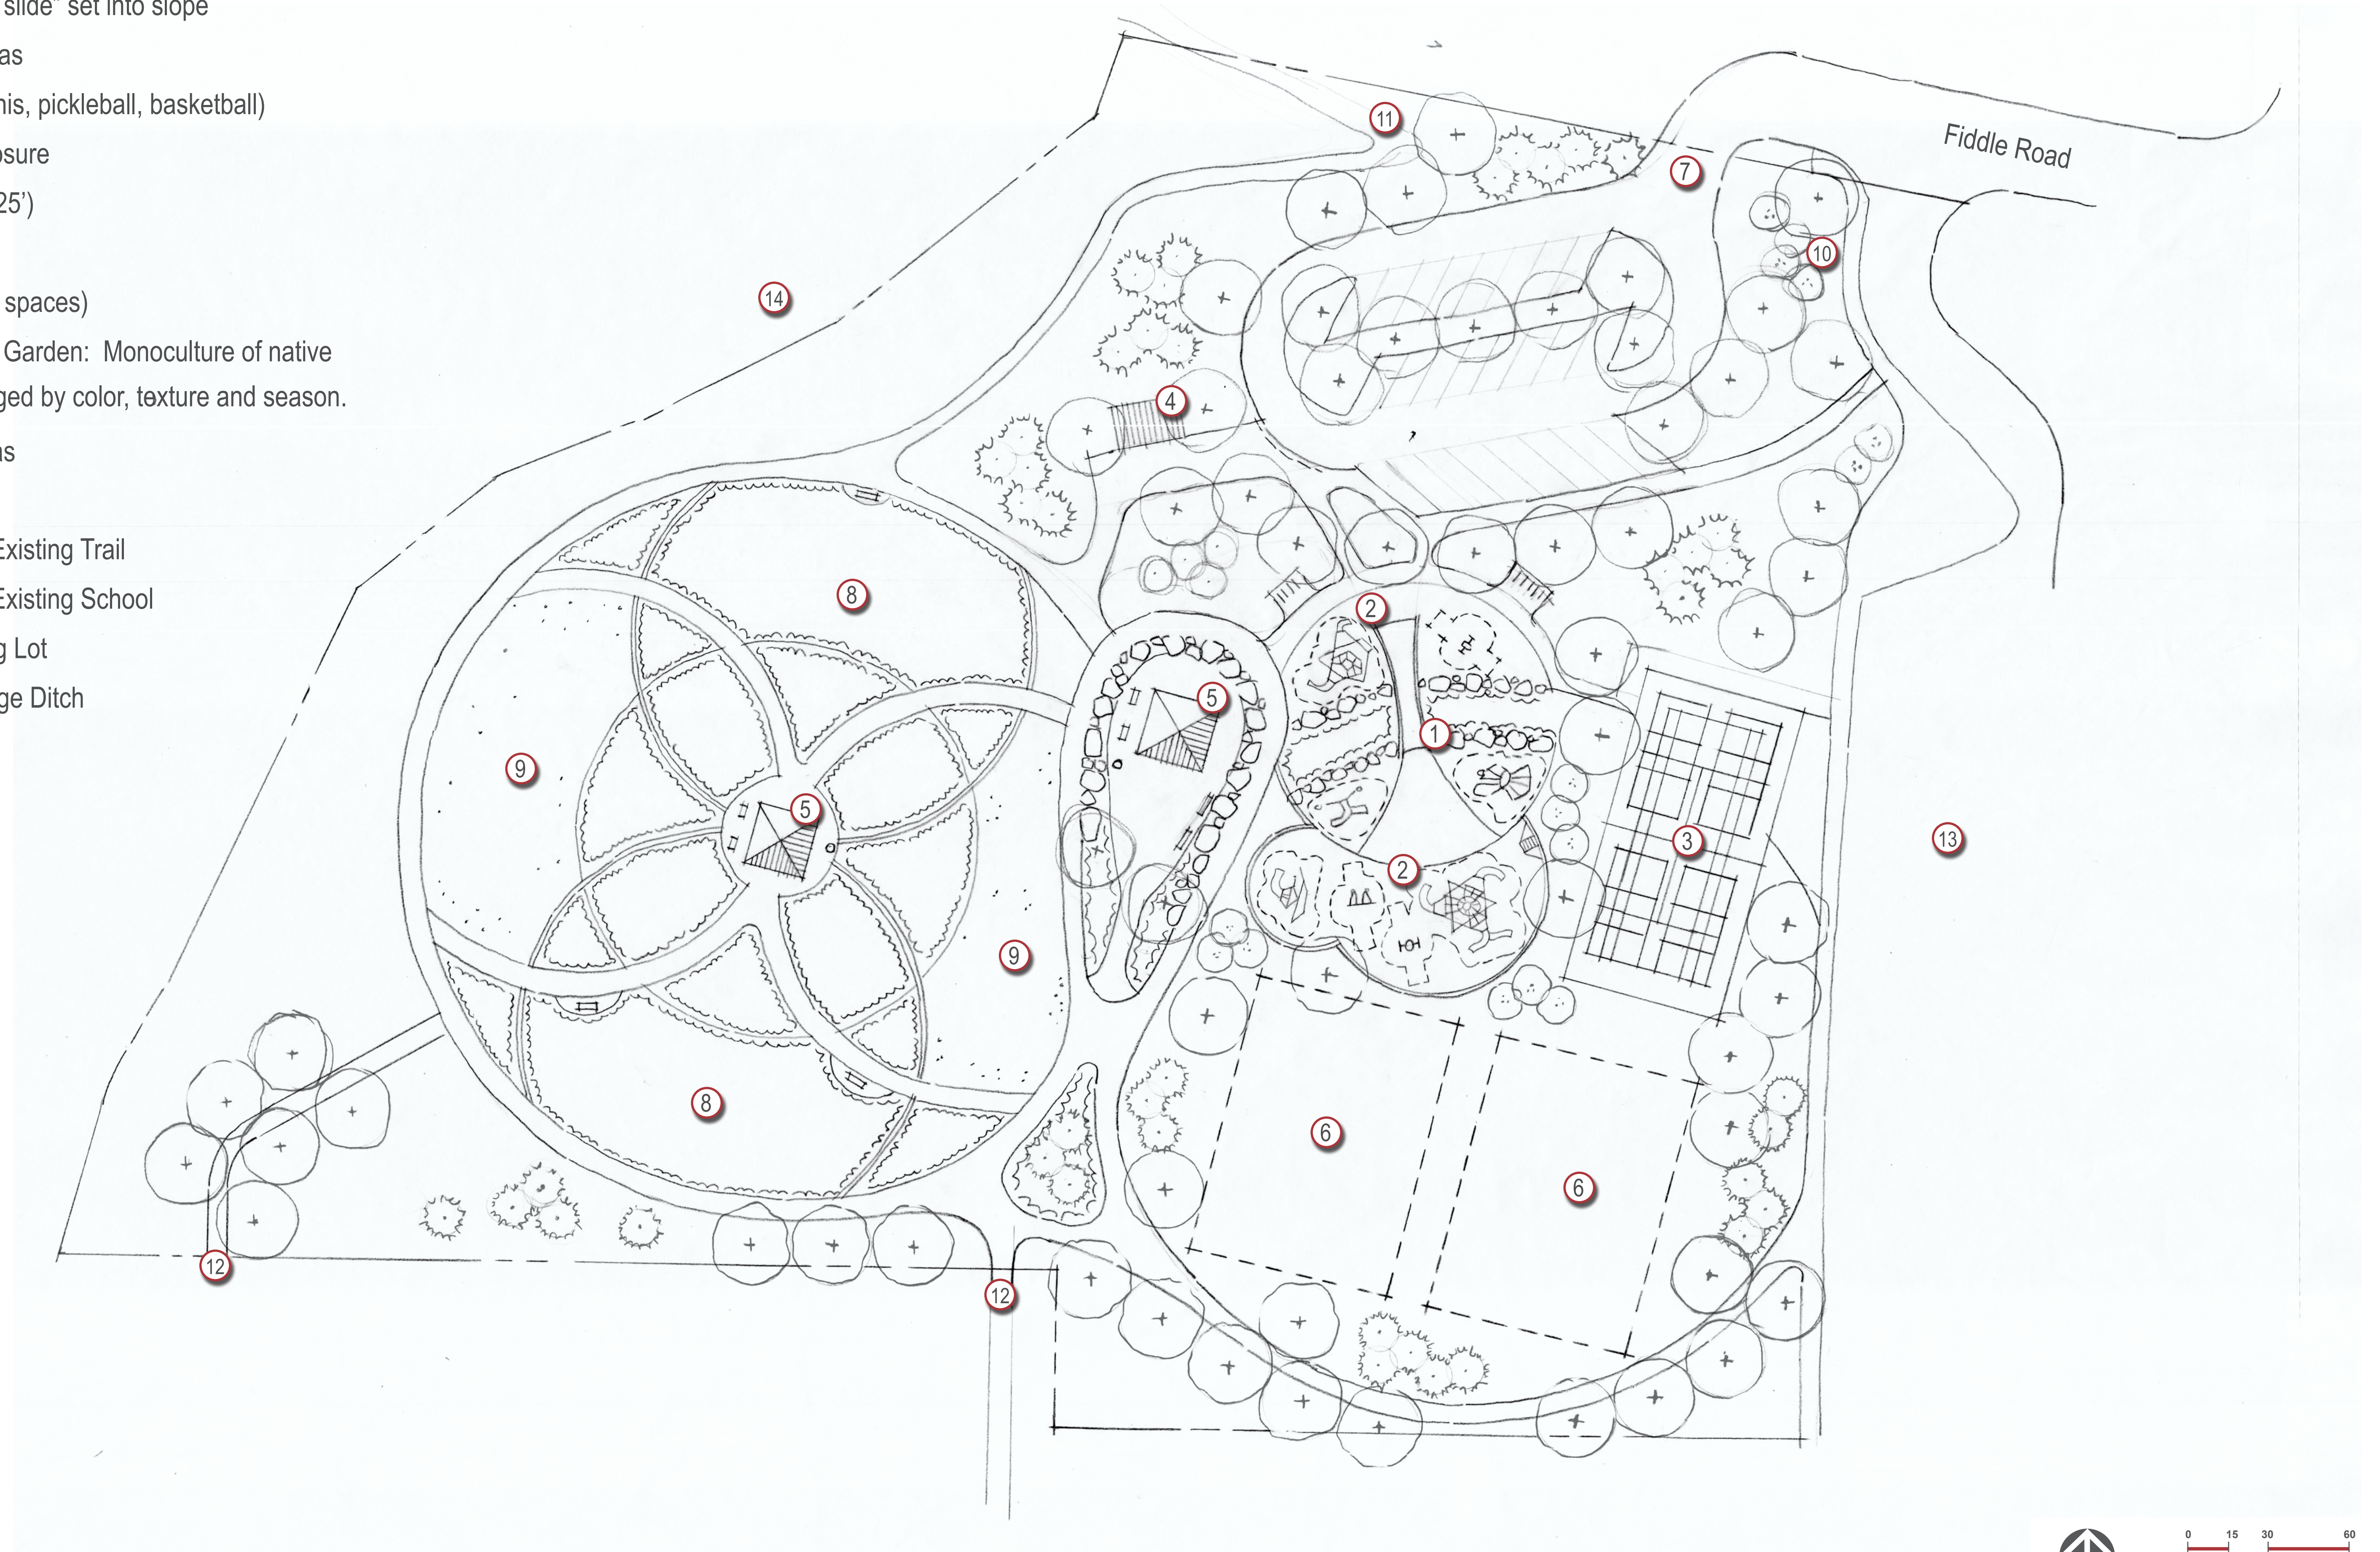

The Meadows Neighborhood Park

Concept: Kaleidoscope - Colorful Colorado

