
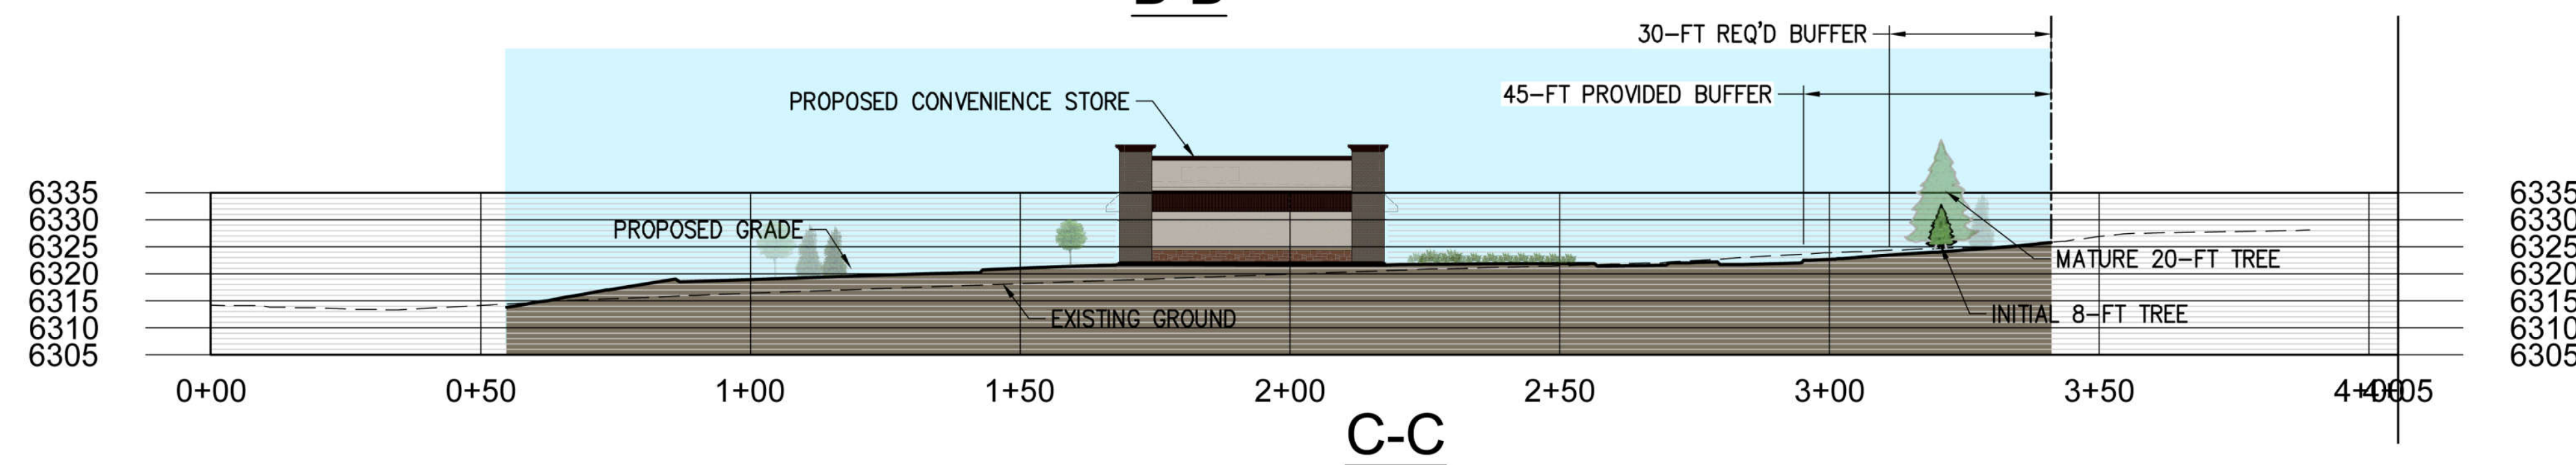
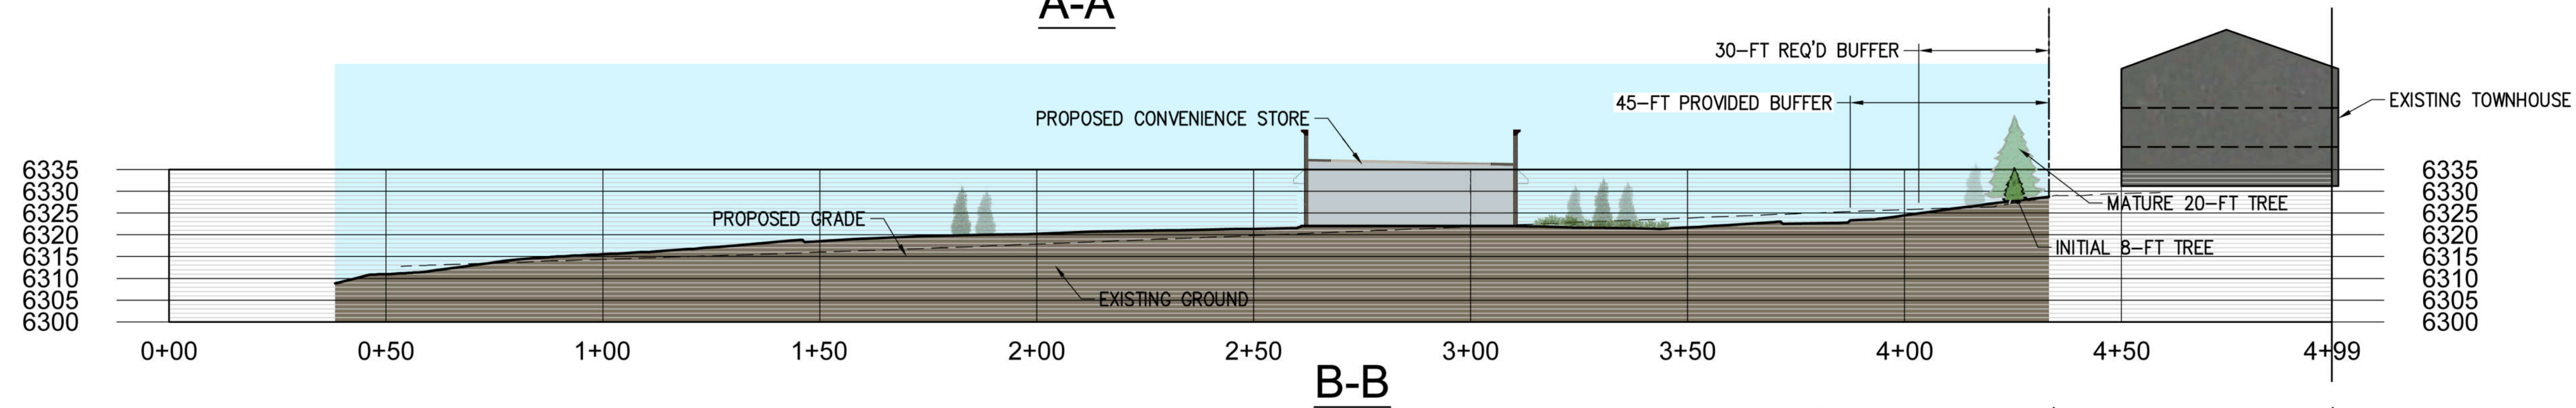


SITE DEVELOPMENT PLAN
LOT 1, BLOCK 1, BALDWIN PARK ESTATES, FILING NO. 2, AMENDMENT NO. 1

PLUM CREEK CONVENIENCE

LOCATED IN THE SOUTHWEST QUARTER OF SECTION 13, TOWNSHIP 8 SOUTH, RANGE 67 WEST OF THE 6th P.M.
TOWN OF CASTLE ROCK, COUNTY OF DOUGLAS, STATE OF COLORADO

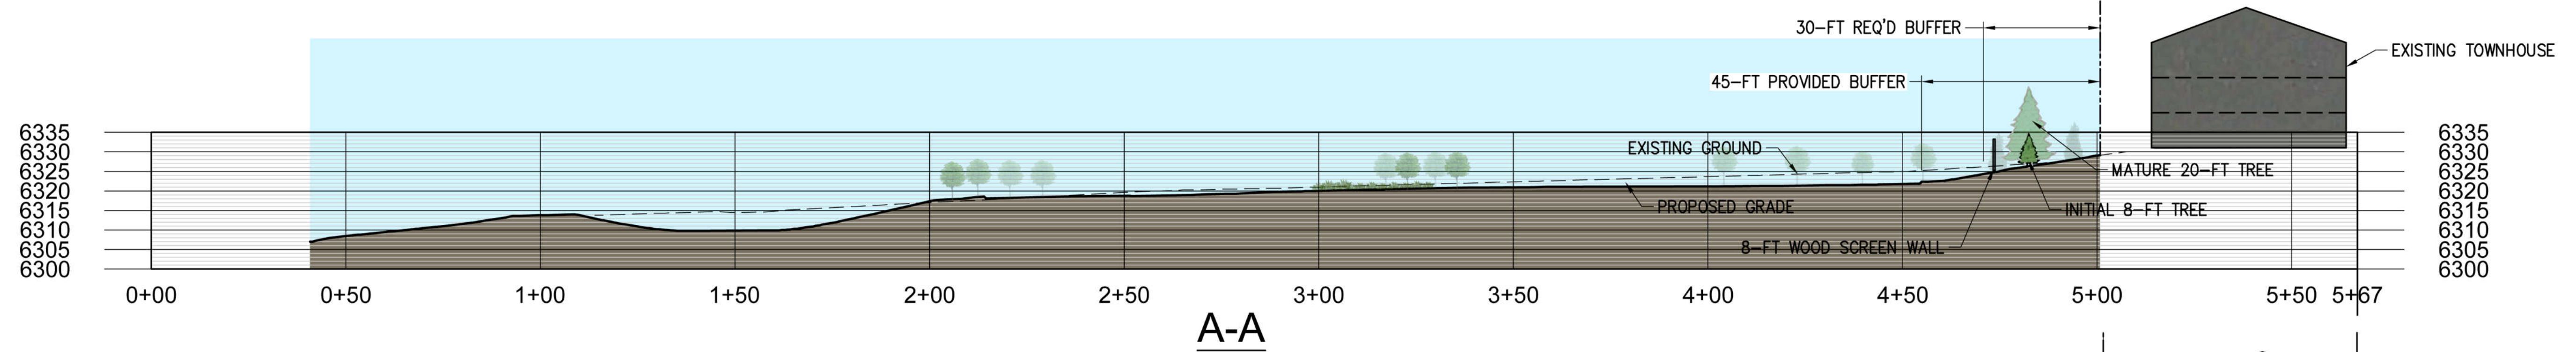

CROSS-SECTIONS
PLUM CREEK CONVENIENCE
SITE DEVELOPMENT PLAN
L1, B1, BALDWIN PARK ESTATES, F2, AMD. 1
2/26/2020
SHEET OF 10